


NOTES:


1. INSTALL AS PER LOCAL CODE.
2. SPLICING OF 24 VOLT WIRE SHALL BE WITHIN PULL BOX OR REMOTE CONTROL VALVE BOX ONLY.
3. COMPACT SOIL AROUND PULL BOX TO SAME DENSITY AS UNDISTURBED ADJACENT SOIL.
4. USE PULL BOX EXTENSION AS NECESSARY.
5. CONCRETE COVER SHALL BE PERMANENTLY MARKED "ELECTRICAL".
6. AT EACH PULL BOX, LABEL 24 VOLT WIRE WITH CONTROLLER AND STATION NUMBER WITH METAL WASHER.

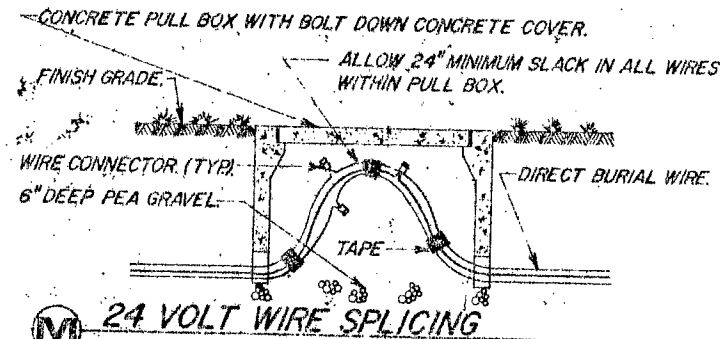

M 24 VOLT WIRE SPLICING


NOTE:

COMPACT SOIL AROUND BOX TO DENSITY OF UNDISTURBED. ADD BRICKS TO STABILIZE BOX.

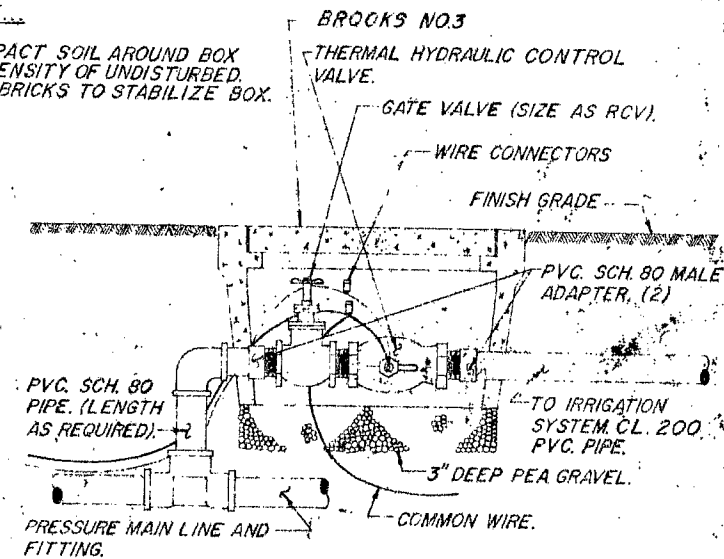

D REMOTE CONTROL VALVE


MULTI-OUTLET EMITTER

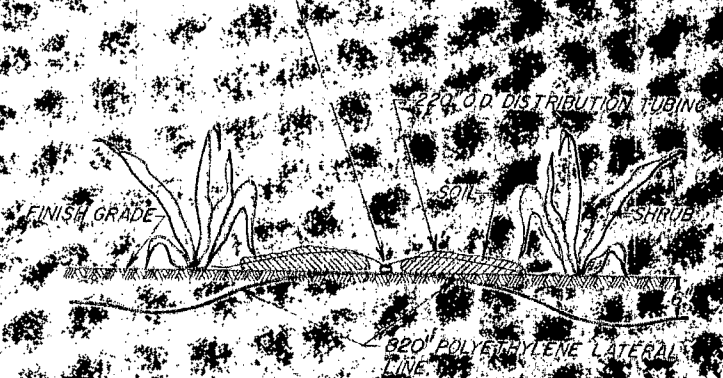

H EMITTER AND LATERAL


NOTE:

FOR WIRE SIZES 14 THRU NO. 10

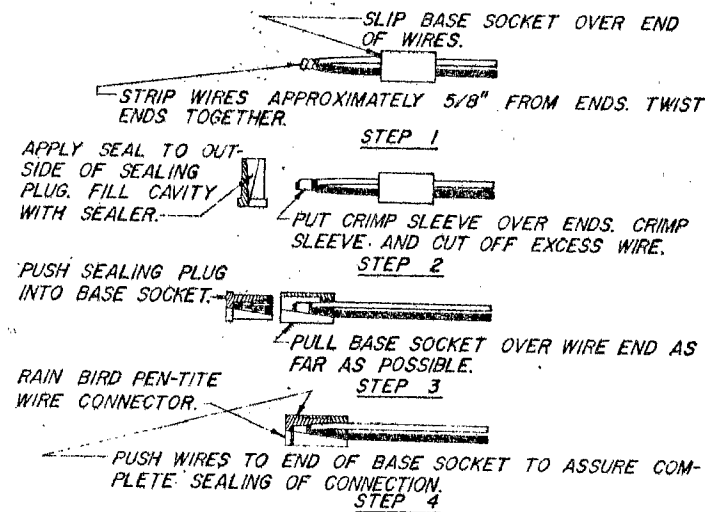

D WIRE CONNECTION


QUICK COUPLER VALVE:

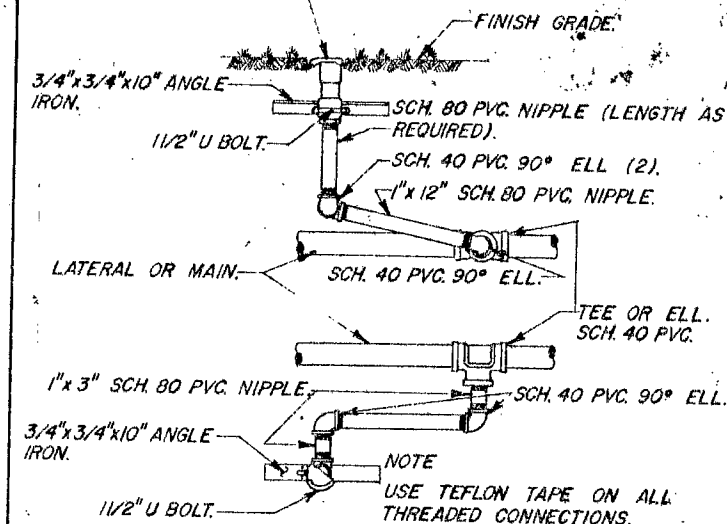

H QUICK COUPLER RISER

NOTES:

1. INSTALL AS PER LOCAL CODE.
2. SPLICING OF 120 VOLT WIRE SHALL BE WITHIN PULL BOX.
3. COMPACT SOIL AROUND PULL BOX TO SAME DENSITY AS UNDISTURBED ADJACENT SOIL.
4. USE PULL BOX EXTENSION AS NECESSARY.
5. CONCRETE COVER SHALL BE PERMANENTLY MARKED "ELECTRICAL".

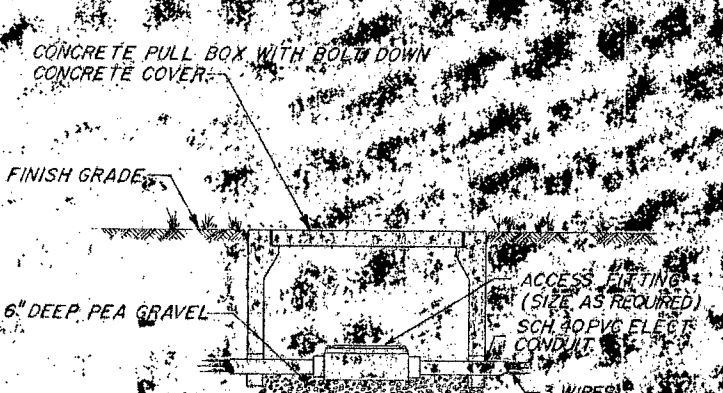

L 120 VOLT WIRE SPLICING

FILE NO.	DATE
PROJECT NO.	REVISIONS

FILE NO. E-1005 B-41510	DATE
PROJECT NO. 1000-0010	REVISIONS
PROJECT COORD. BOB J. ASTIN	INITIALS
UNIT SURV.	DATE
ASST. ADM. PAD	
DIV. ADMIN.	

IRRIGATION DETAILS

DEPARTMENT OF CONSERVATION AND NATURAL RESOURCES
NEVADA DIVISION
OF STATE PARKS
CAPITOL COMPLEX CARSON CITY NEVADA 89001

11