



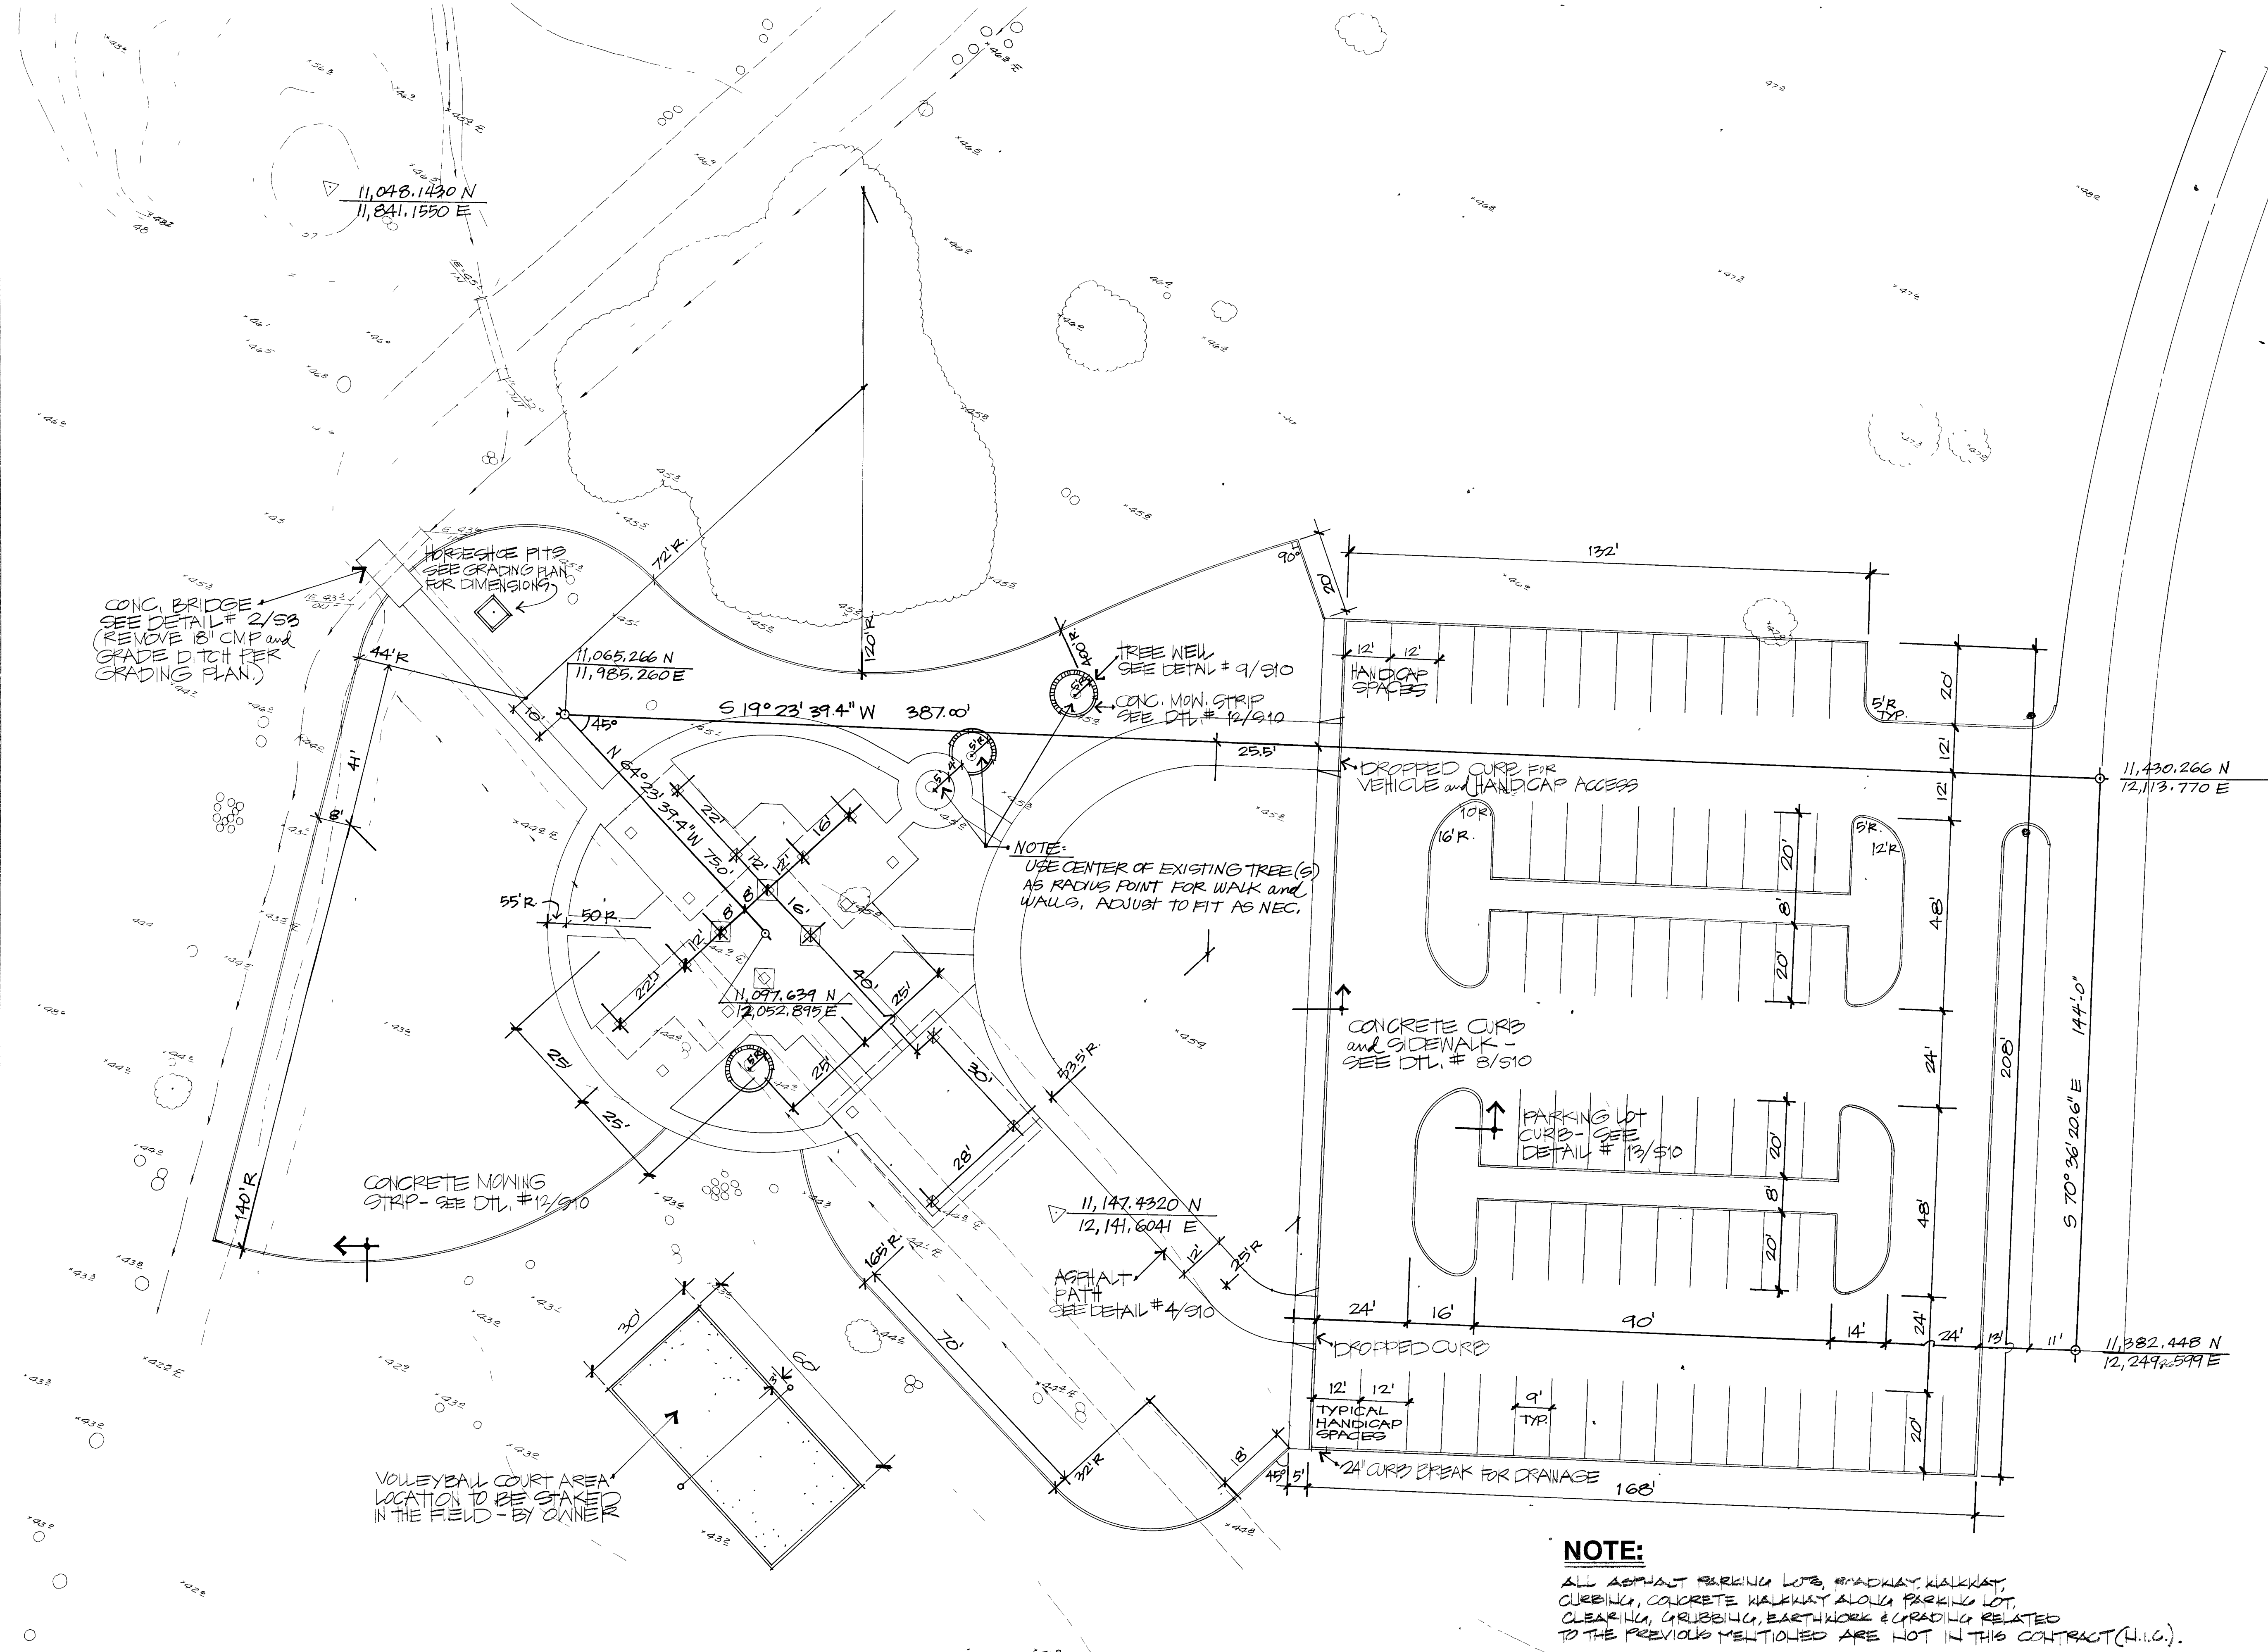


NOTE:

ALL ASPHALT PARKING LOTS, ROADWAY, SIDEWALK, CURBING, CONCRETE SIDEWALK ALONG PARKING LOT, CLEARING, GRUBBING, EARTHWORK & GRADING RELATED TO THE PREVIOUS MENTIONED ARE NOT IN THIS CONTRACT (H.L.G.).

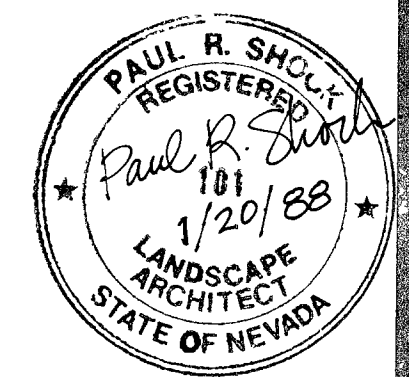

LAYOUT/DIMENSION PLAN

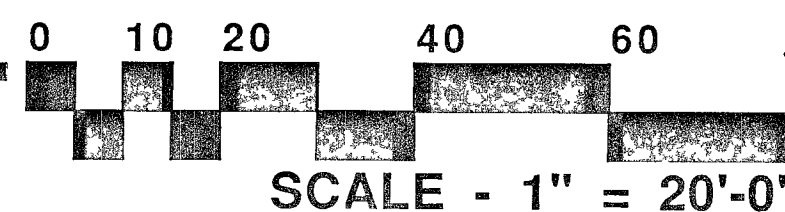

FILE NO.	44-58-00004	date	12/15/83
PROJ. NO.	44-58-00004	initial	JK
PROJ. COORD.	JK	date	12/15/83
UNIT SUPV.	JK	initial	JK
ASST. ADM. P&D	JK	date	12/15/83
ASST. ADM. O&M	JK	initial	JK
DIV. ADMIN.	JK	date	12/15/83

FLOYD LAMB STATE PARK
GROUP USE AREA
CLARK CO. JNTY
NEVADA

DEPARTMENT OF CONSERVATION AND NATURAL RESOURCES
NEVADA DIVISION
OF STATE PARKS
CAPITOL COMPLEX CARSON CITY NEVADA 89710