
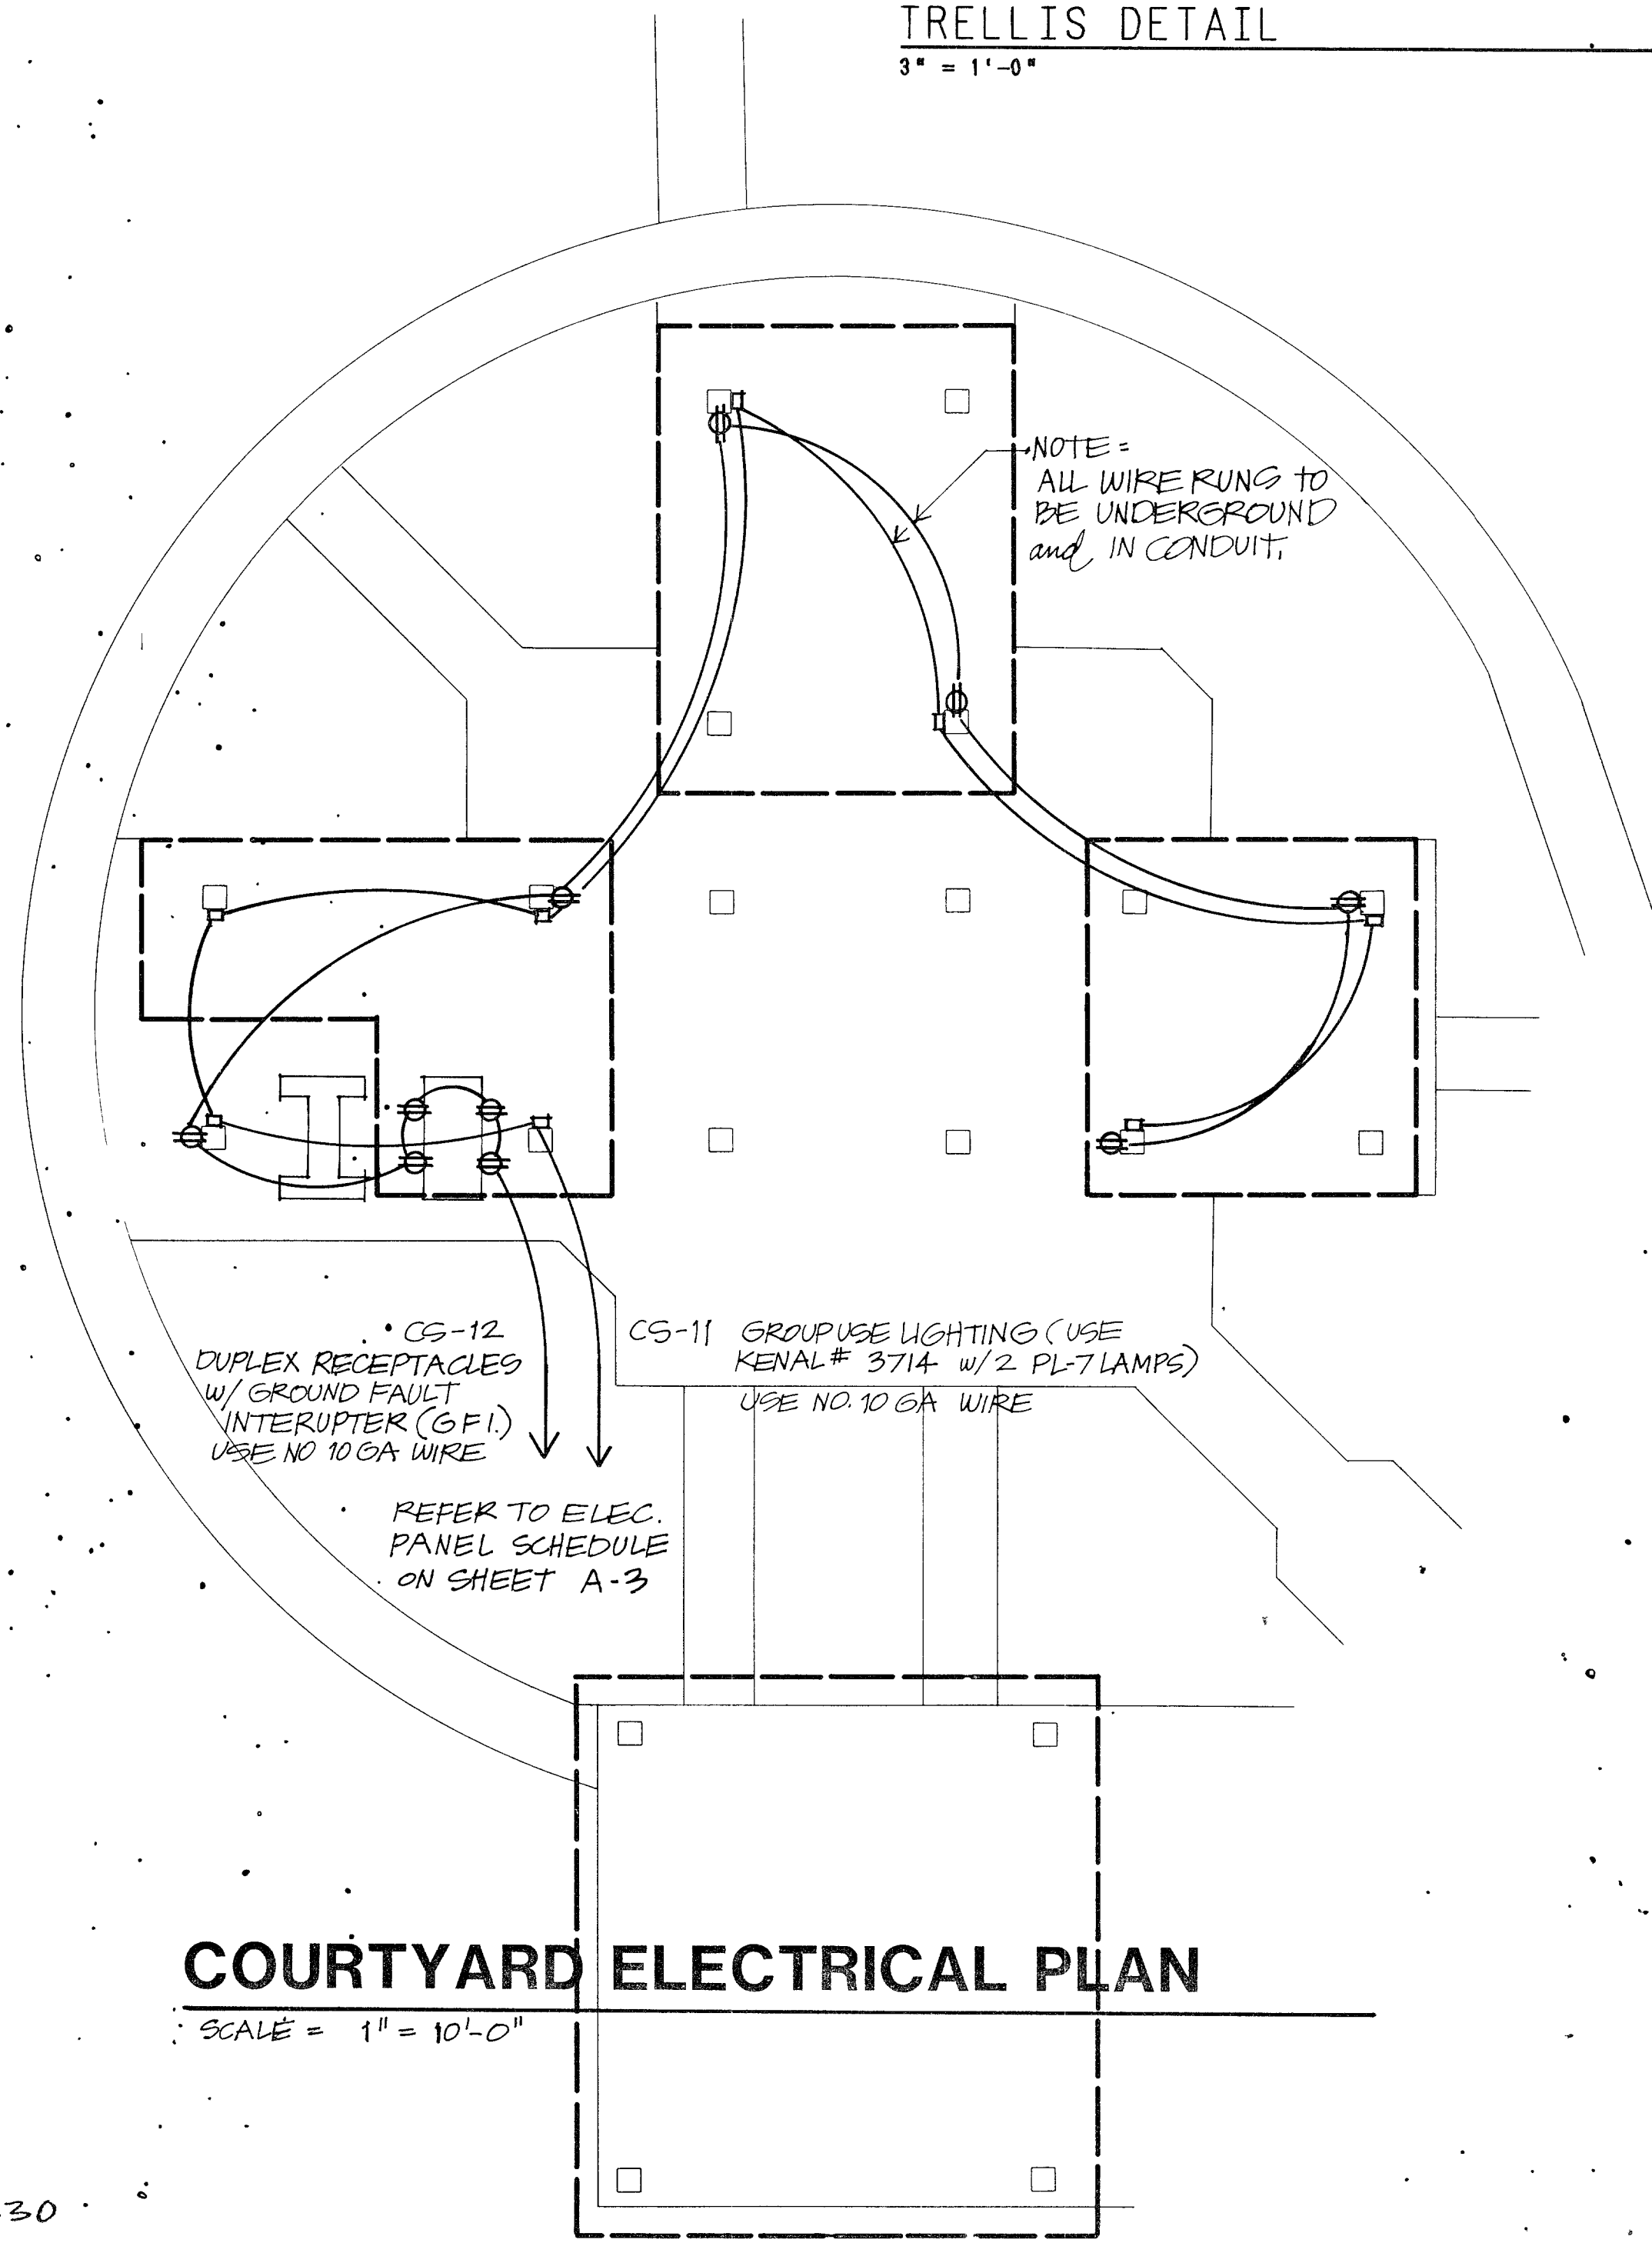
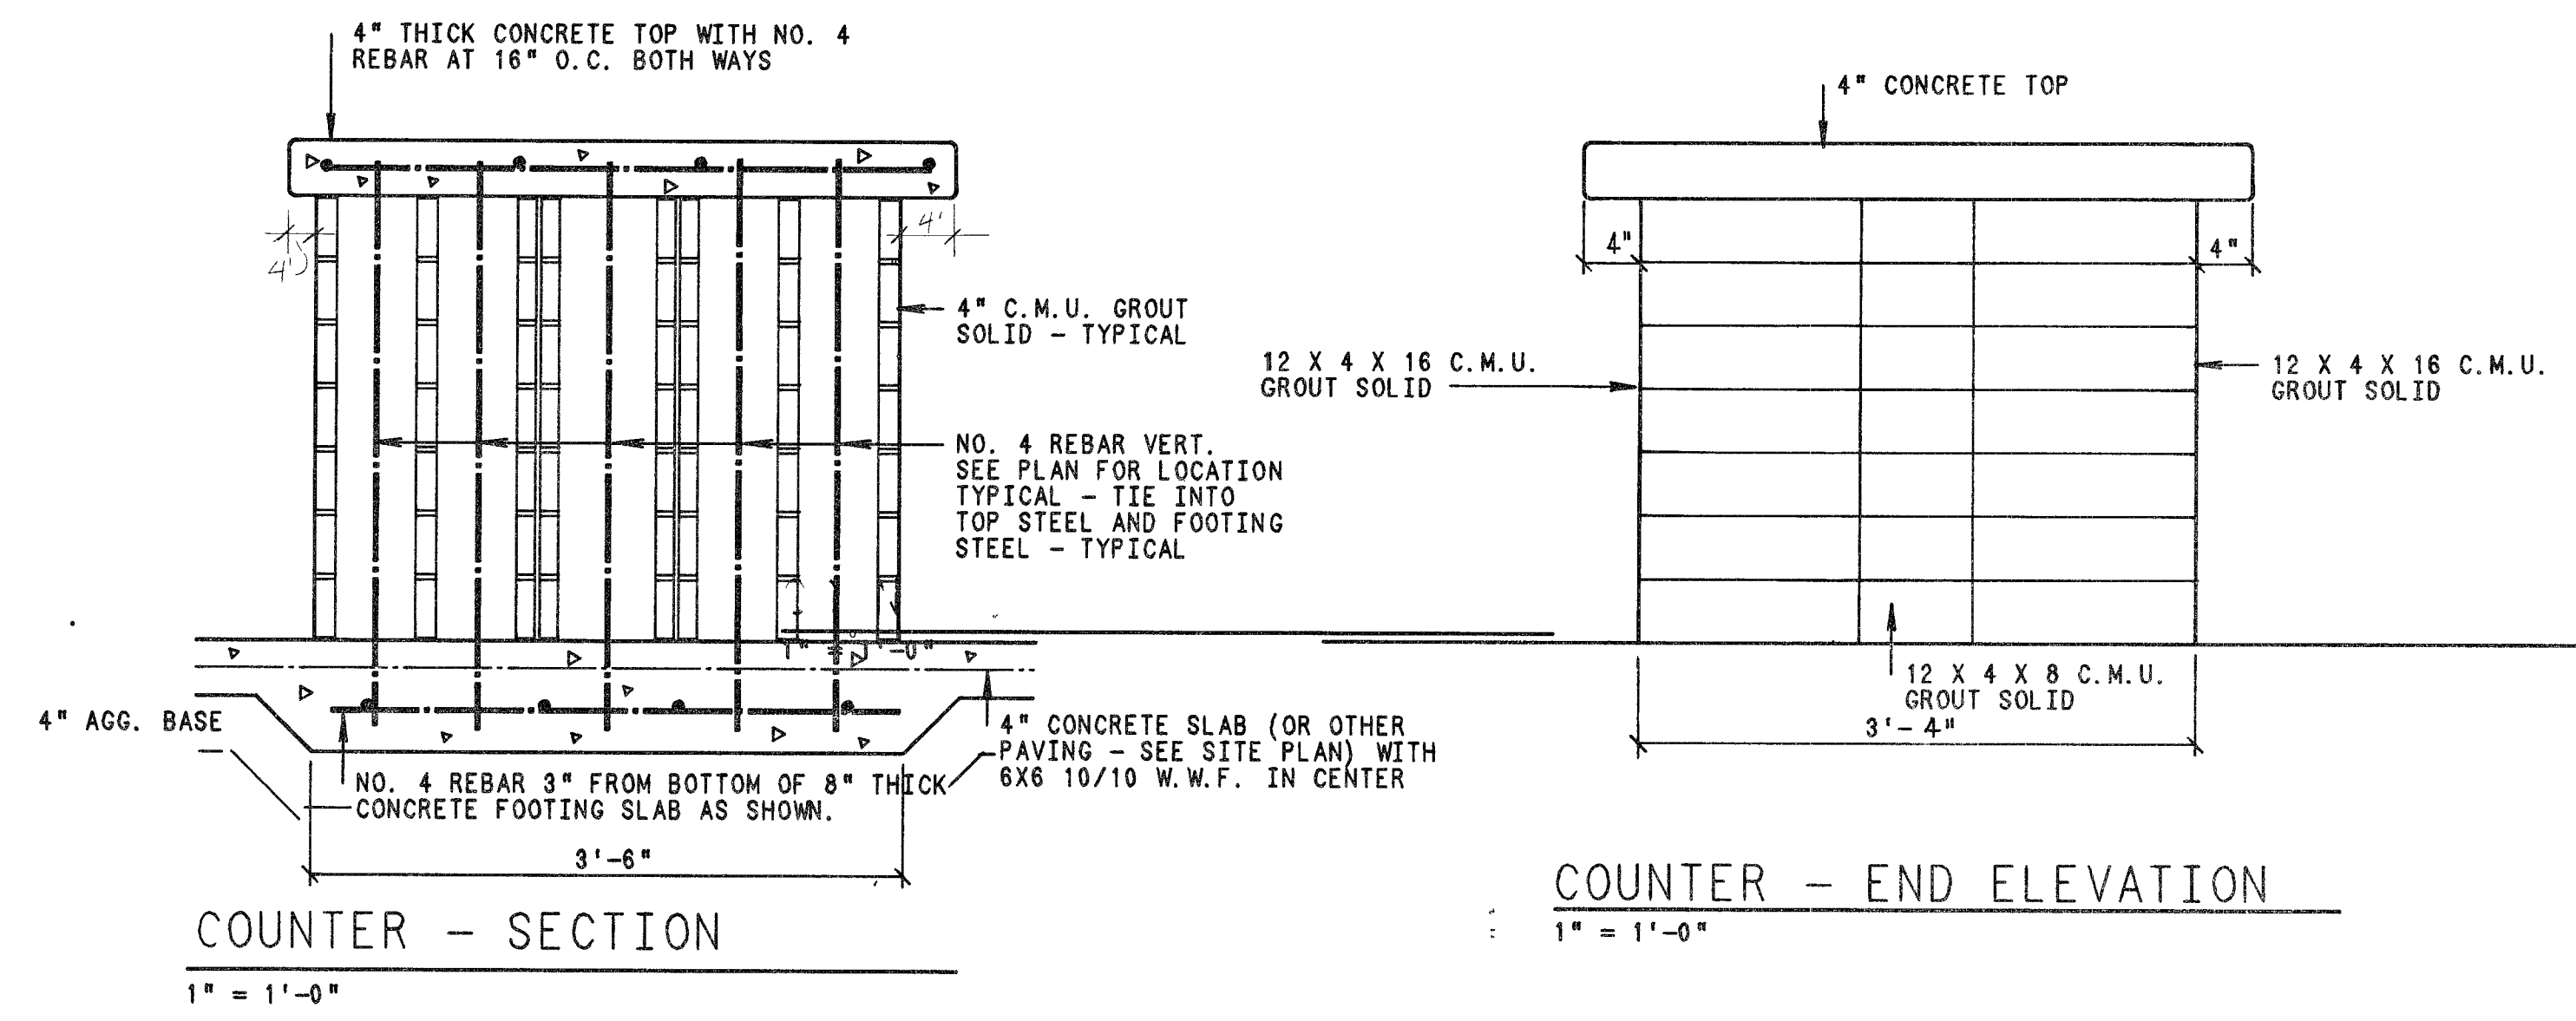
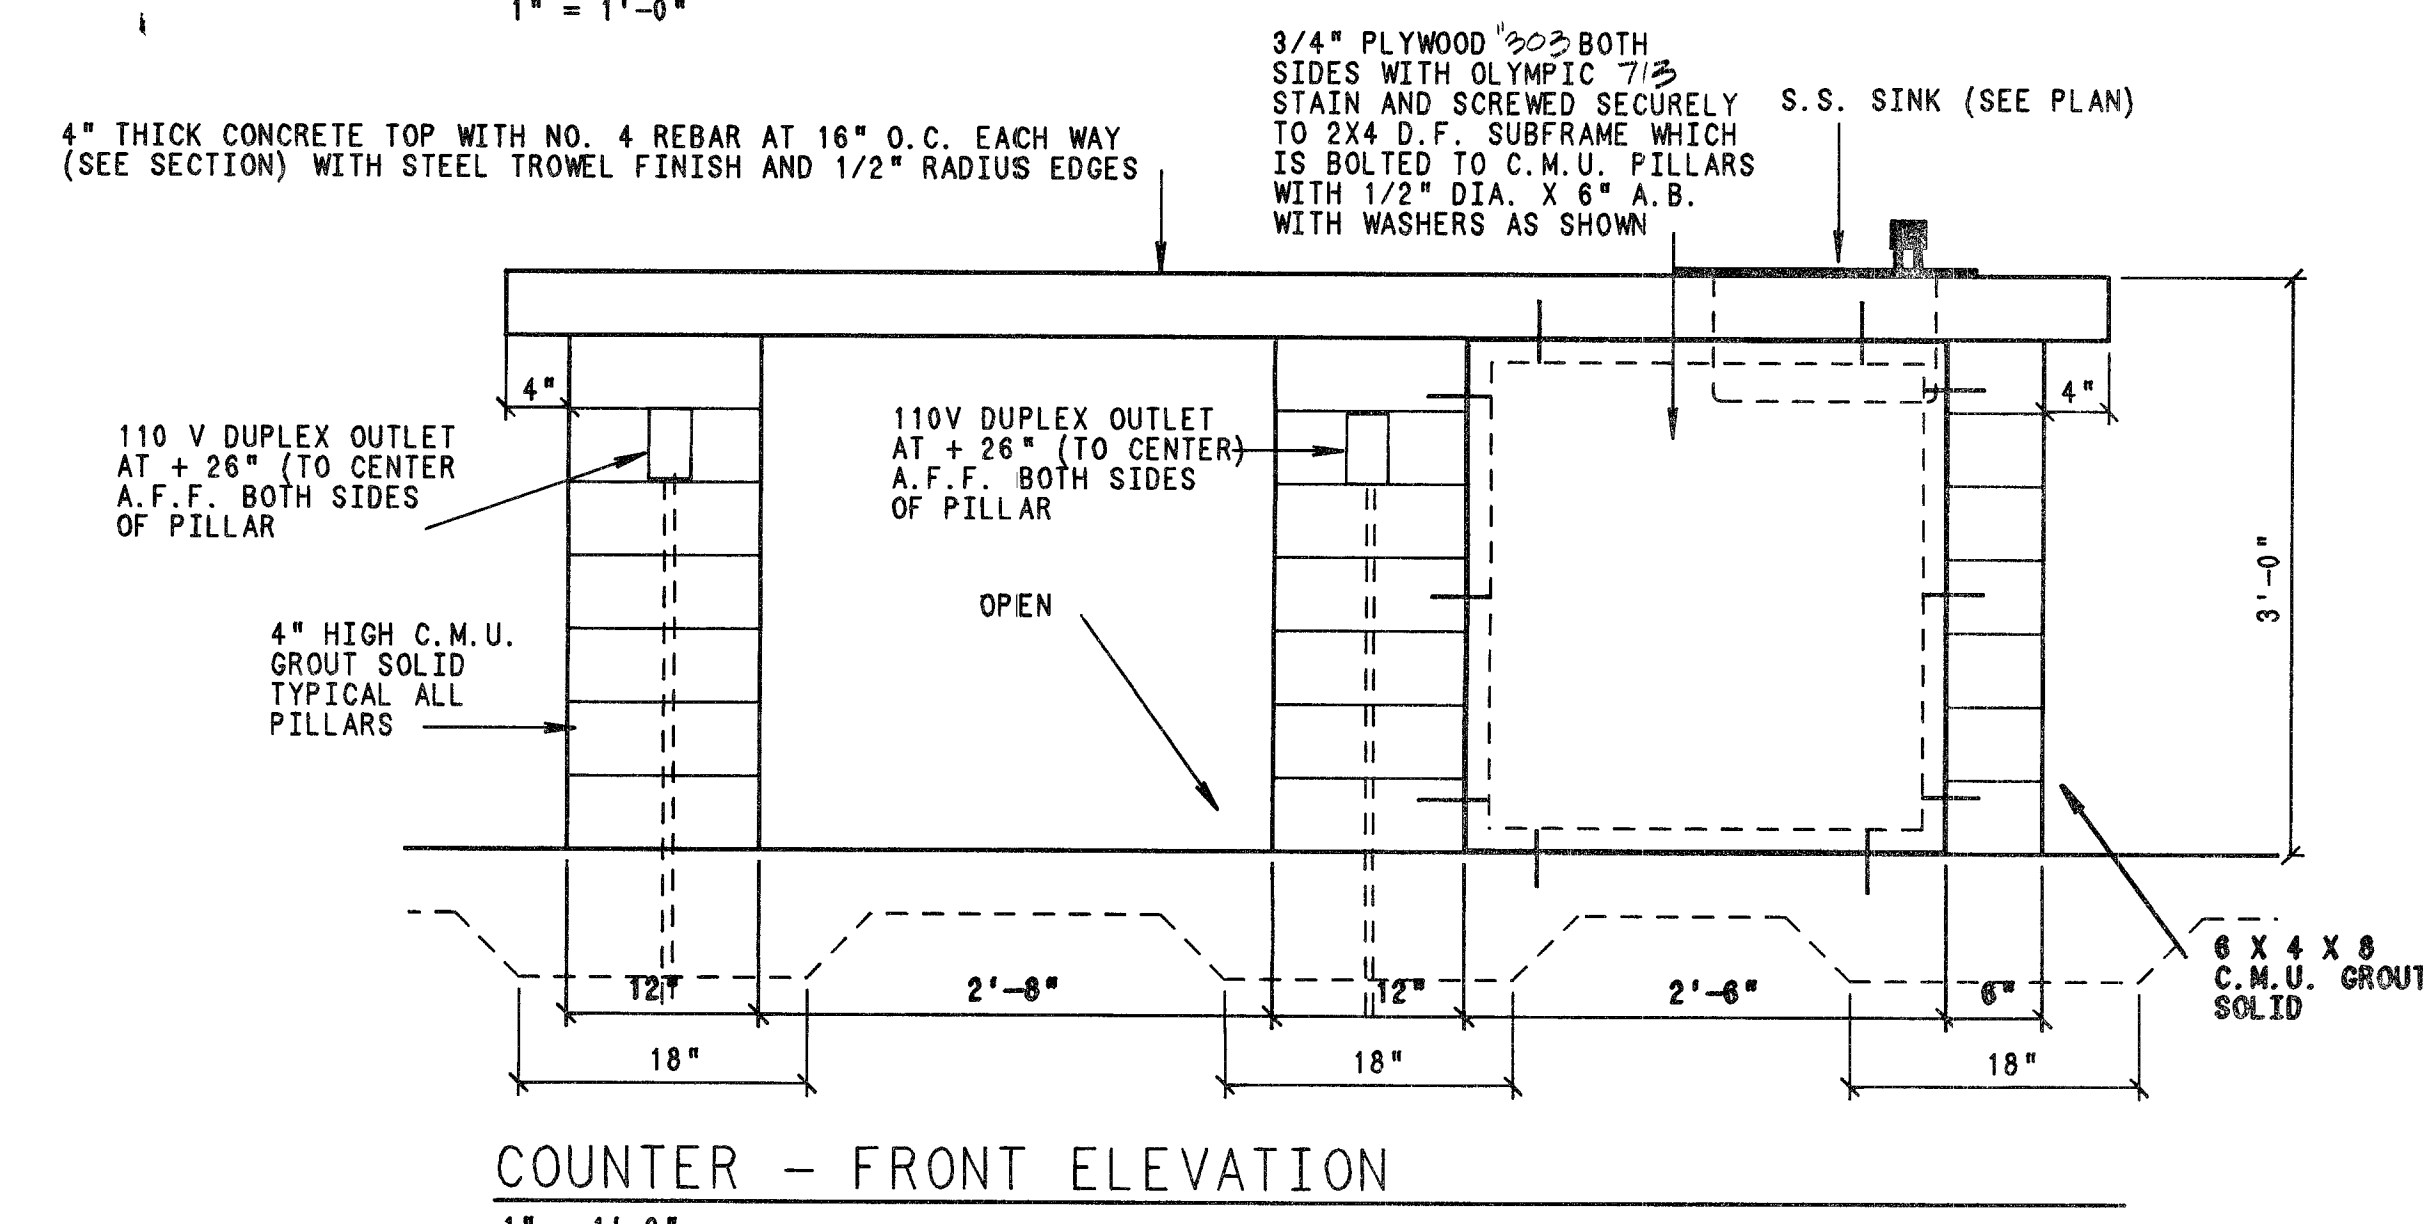
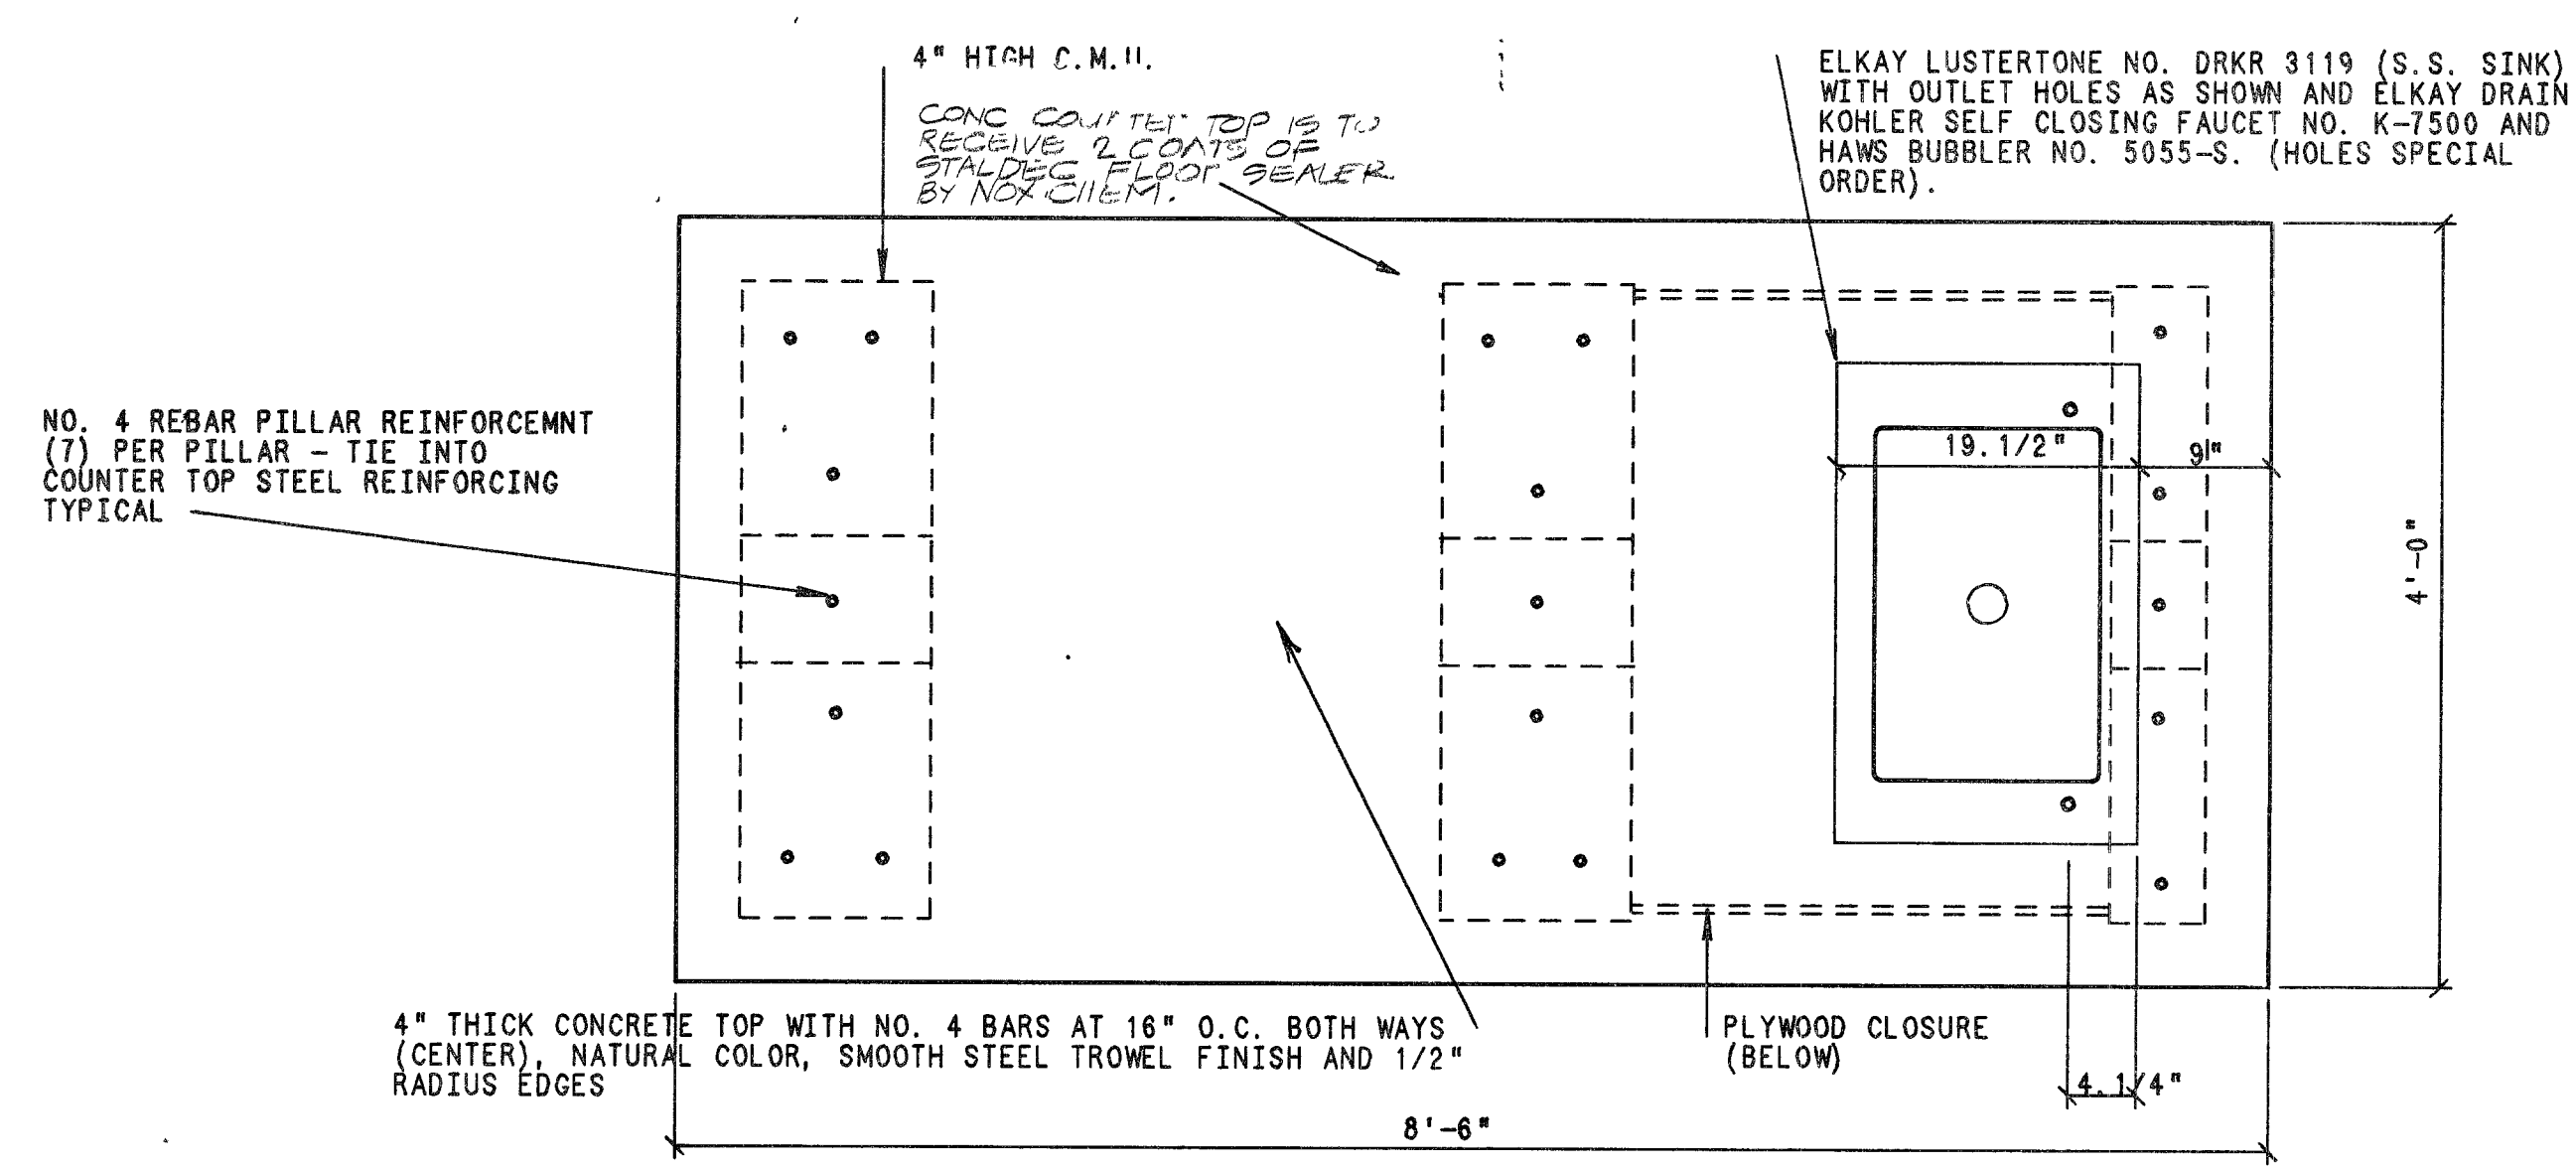


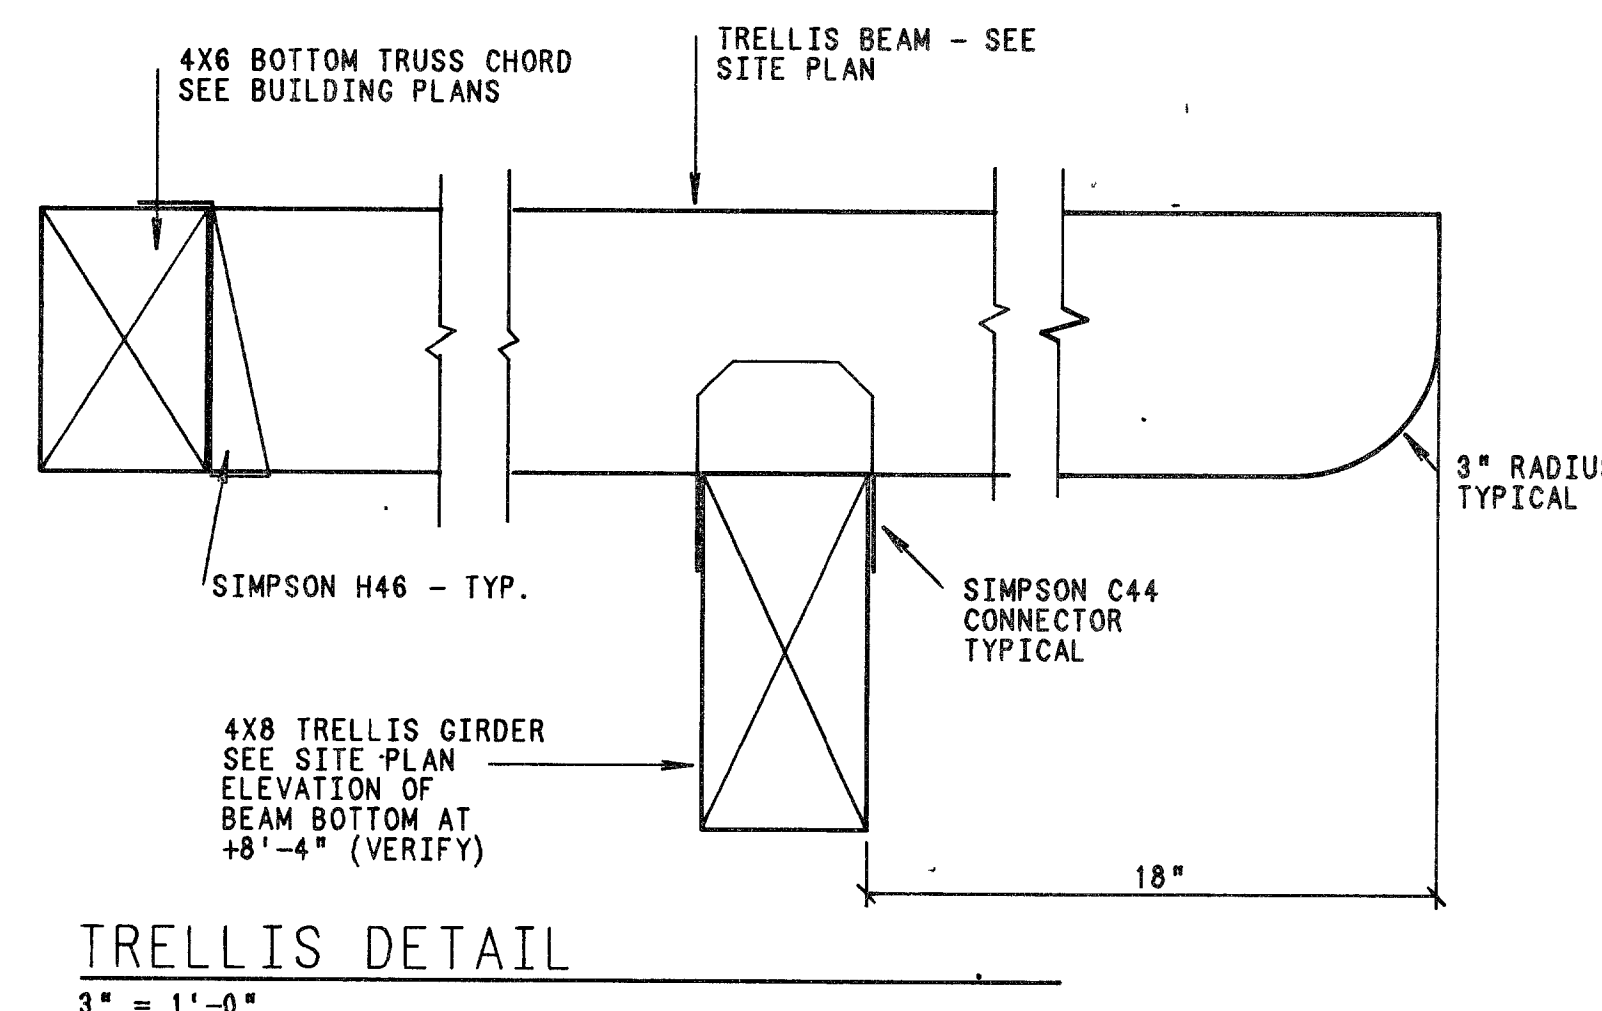

FILE NO. 22-57 A4471

PROJ. NO. 44 55 00564

UNIT SUPV. JAM

ASST. ADM. PAD SN

ENV. ADMIN. JK

date 12-15-85

revisions

PROJ. COORD. JAM

ASST. ADM. PAD SN

ENV. ADMIN. JK

initial

date

DEPARTMENT OF CONSERVATION

NEVADA

VISION

ARKS

NEVADA 93710

FLOYD LAMB STATE PARK

GROUP USE AREA

CLARK COUNTY

NEVADA

101330

1/20/85

101330

1/20/85

101330

1/20/85