


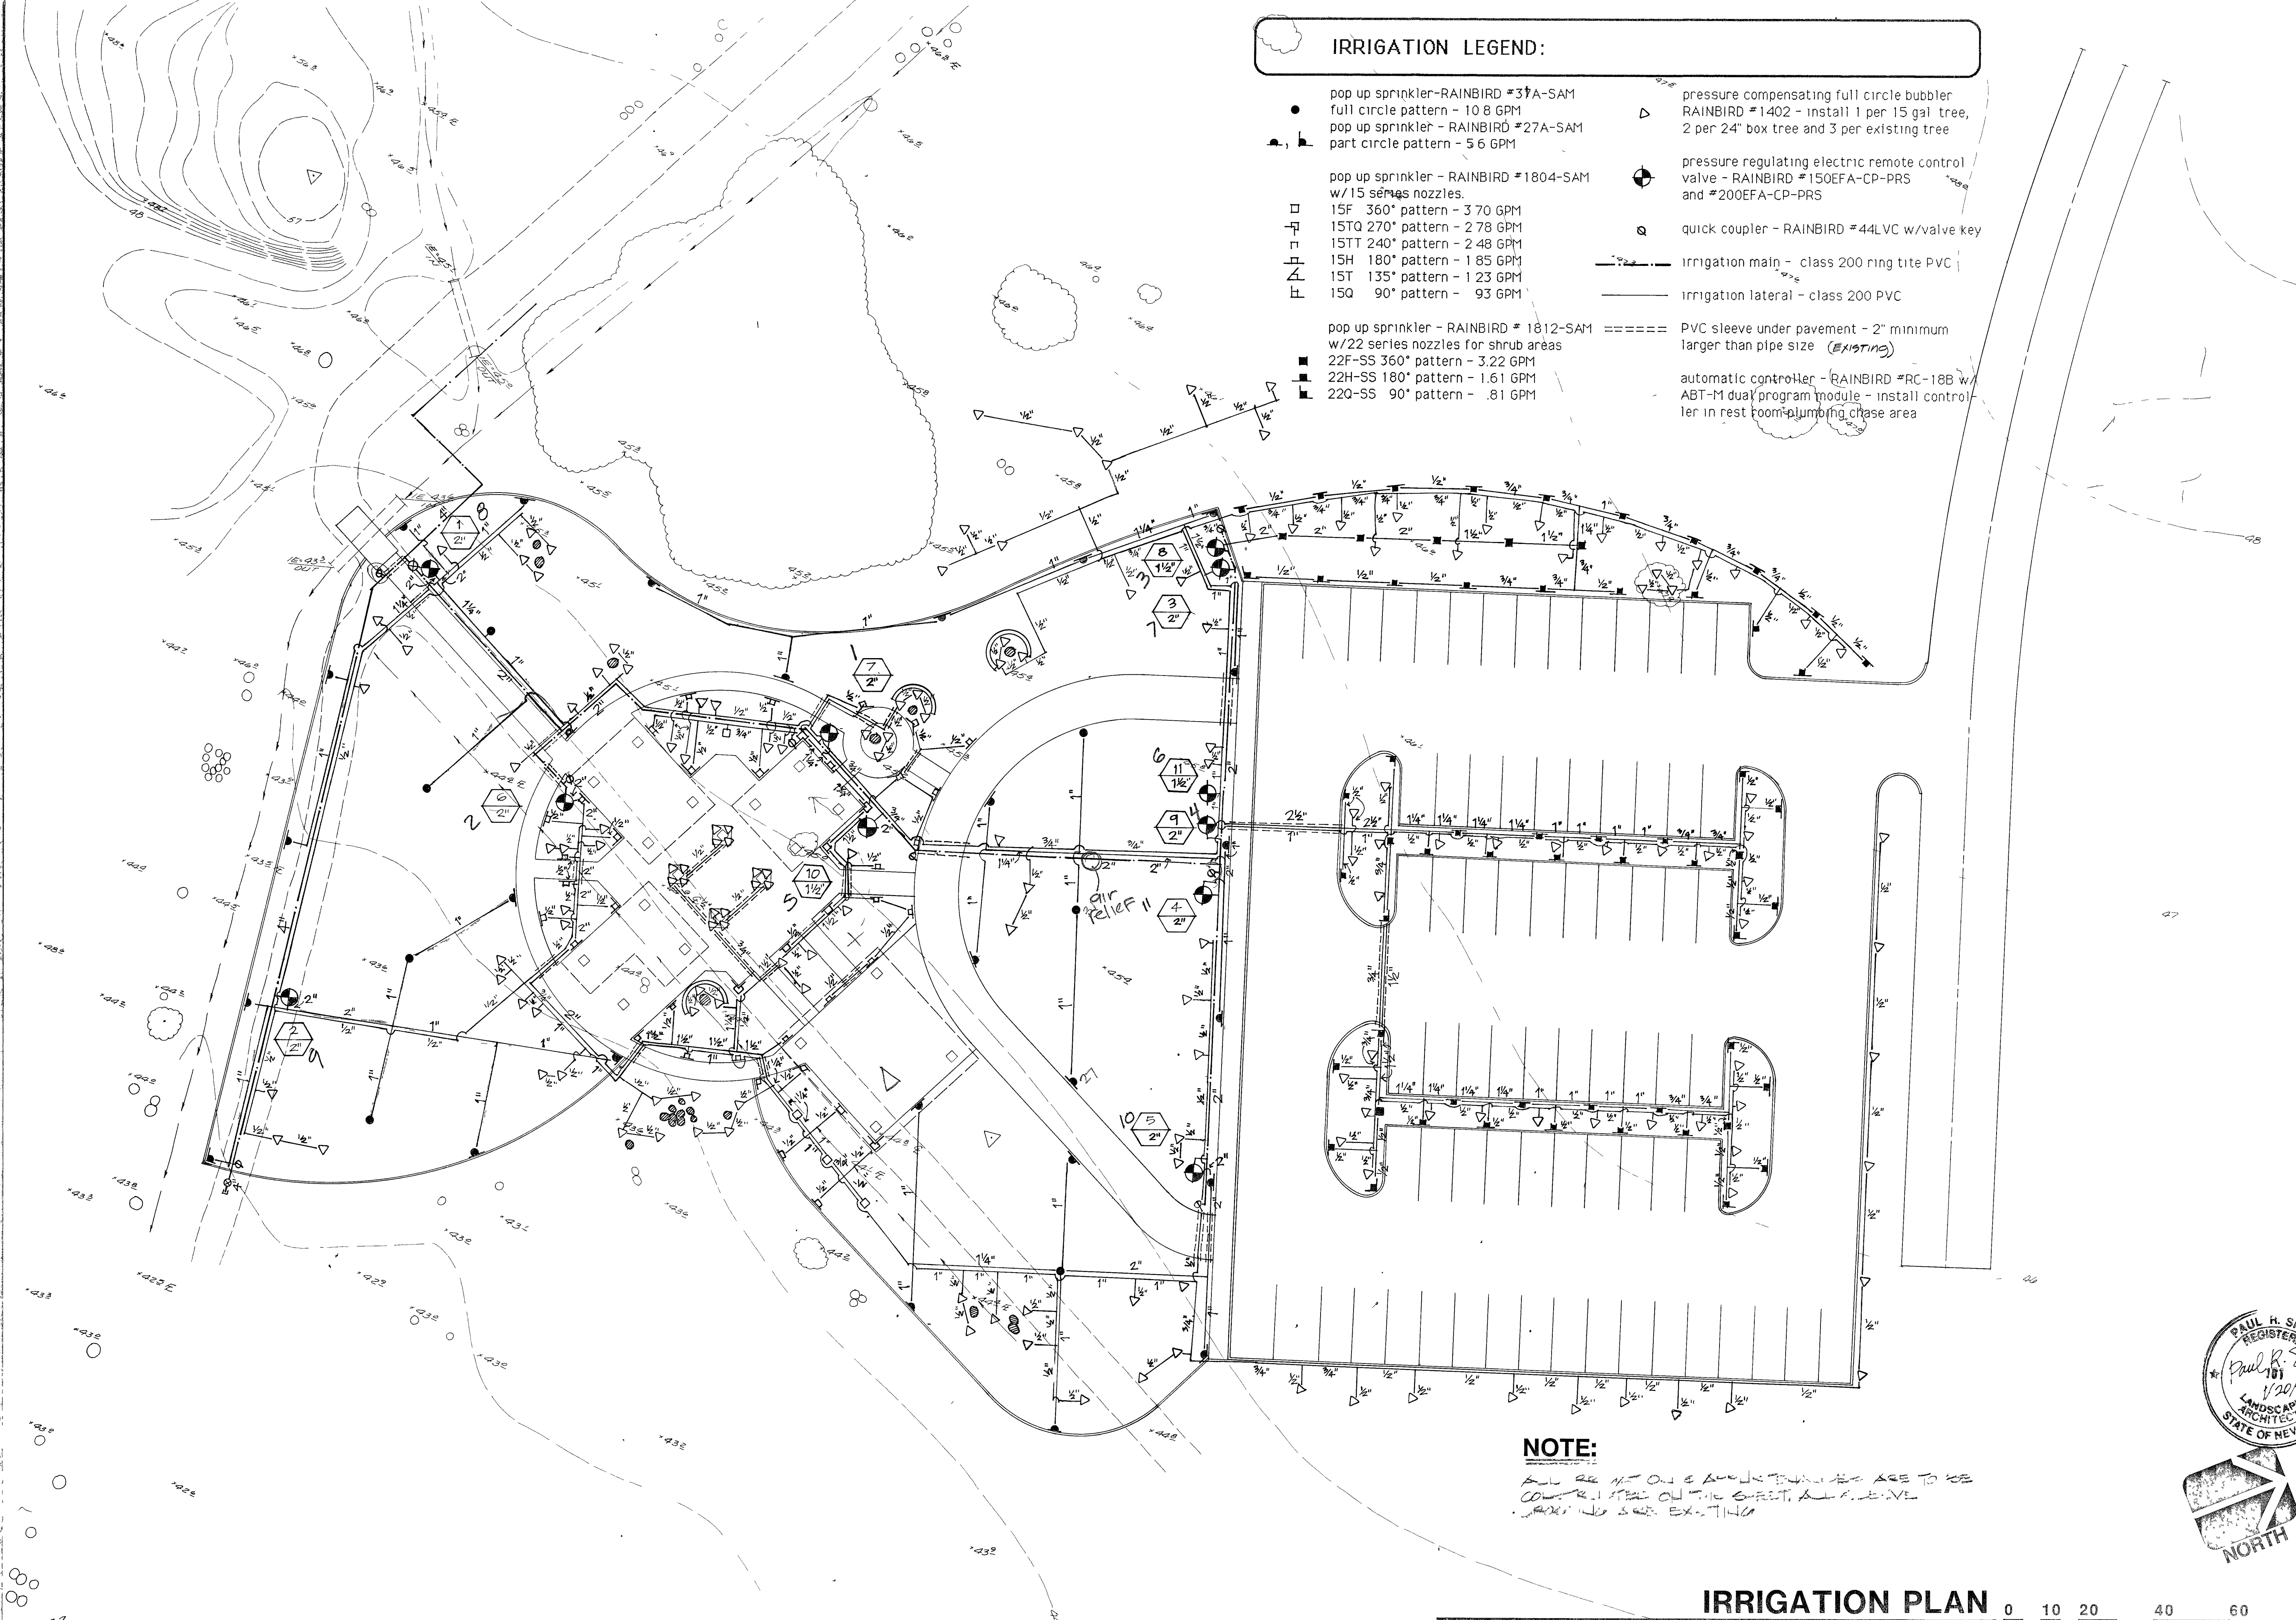


IRRIGATION LEGEND:

- pop up sprinkler-RAINBIRD #37A-SAM full circle pattern - 10.8 GPM
- pop up sprinkler - RAINBIRD #27A-SAM part circle pattern - 5.6 GPM
- pop up sprinkler - RAINBIRD #1804-SAM w/15 series nozzles:
 - 15F 360° pattern - 3.70 GPM
 - 15TQ 270° pattern - 2.78 GPM
 - 15TT 240° pattern - 2.48 GPM
 - 15H 180° pattern - 1.85 GPM
 - 15T 135° pattern - 1.23 GPM
 - 15Q 90° pattern - .93 GPM
- 22F-SS 360° pattern - 3.22 GPM
- 22H-SS 180° pattern - 1.61 GPM
- 22Q-SS 90° pattern - .81 GPM
- pressure compensating full circle bubbler RAINBIRD #1402 - install 1 per 15 gal tree, 2 per 24" box tree and 3 per existing tree
- pressure regulating electric remote control valve - RAINBIRD #150EFA-CP-PRS and #200EFA-CP-PRS
- quick coupler - RAINBIRD #44LVC w/valve key
- irrigation main - class 200 ring tite PVC
- irrigation lateral - class 200 PVC
- PVC sleeve under pavement - 2" minimum larger than pipe size (EXISTING)
- automatic controller - RAINBIRD #RC-18B w/ABT-M dual program module - install controller in rest room/plumbing chase area

NOTE:

ALL ARE NOT ON E AND SIDE THERE ARE TO BE
CONSIDERED ON THE EAST AND SIDE
AND IN THE EXISTING

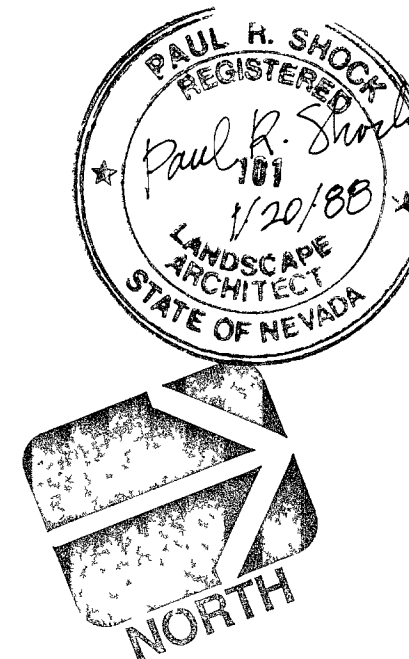

IRRIGATION PLAN

0 10 20 40 60

FILE NO.	DATE
PROJ. NO.	REVISIONS
PROJ. COORD.	INITIAL
UNIT SUPV.	DATE
ASST. ADM. PERS.	
ASST. ADM. CSM	
DIV. ADMIN.	

FLOYD LAMB STATE PARK
GROUP USE AREA
CLARK COUNTY NEVADA

DEPARTMENT OF CONSERVATION AND NATURAL RESOURCES
NEVADA DIVISION
OF STATE PARKS
CAPITOL COMPLEX CARSON CITY NEVADA 89710