



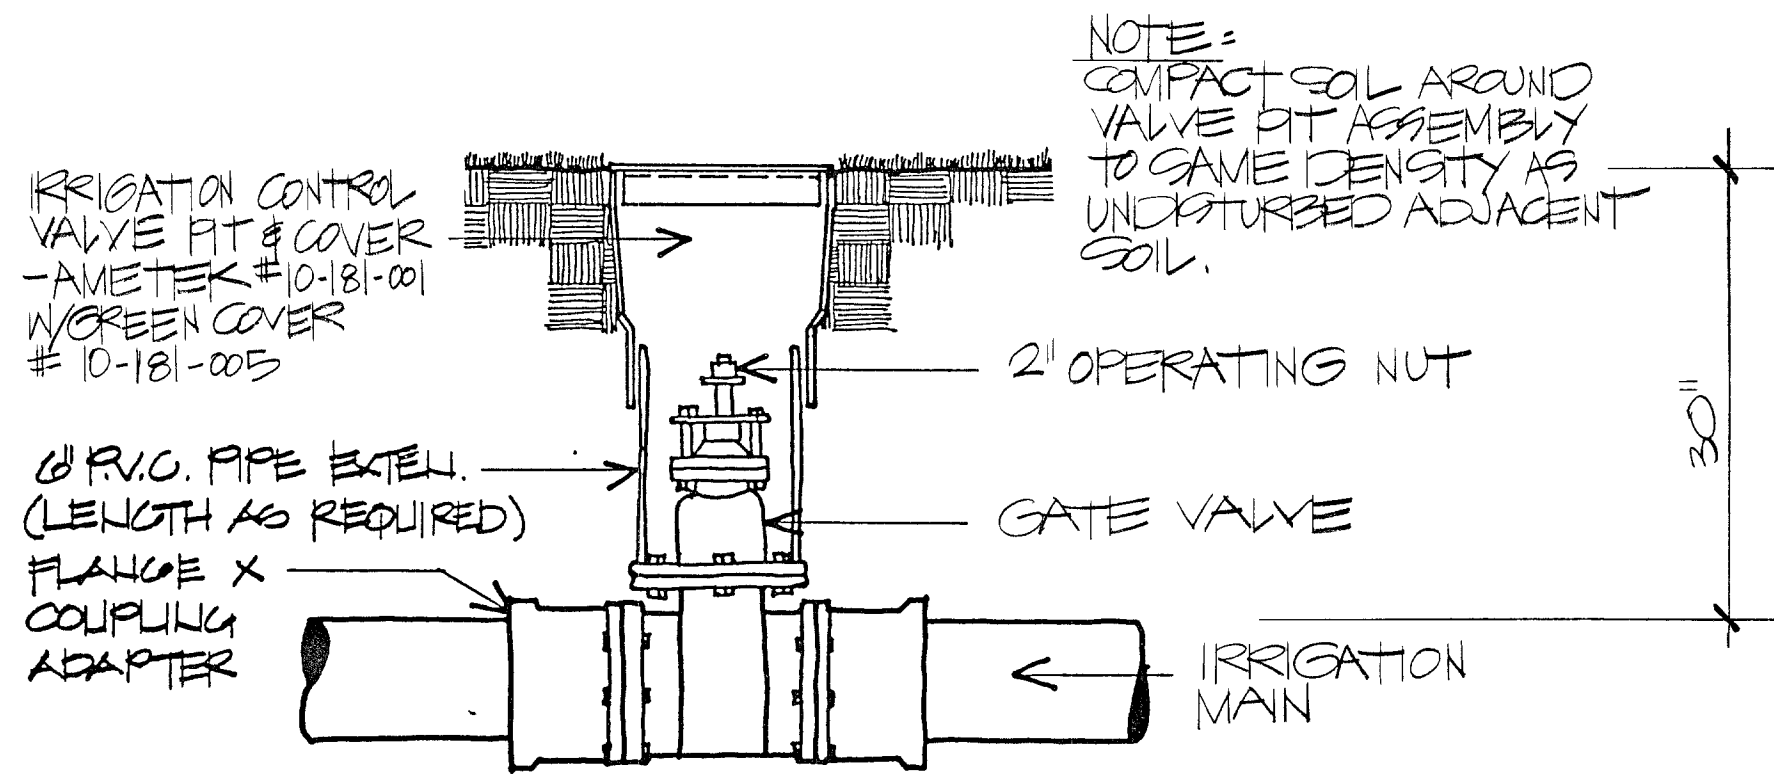

9 GATE VALVE DETAIL

NOTES:


1. INSTALL AS PER LOCAL CODE
2. SPLICING OF 24 VOLT WIRE SHALL BE WITHIN PULL BOX OR REMOTE CONTROL VALVE BOX ONLY
3. COMPACT SOIL AROUND PULL BOX TO SAME DENSITY AS UNDISTURBED ADJACENT SOIL.
4. USE PULL BOX EXTENSIONS AS NECESSARY.
5. CONCRETE COVER SHALL BE PERMANENTLY MARKED "ELECTRICAL"
6. ALL WIRES ARE TO BE BURIED TO 18" MINIMUM DEPTH.

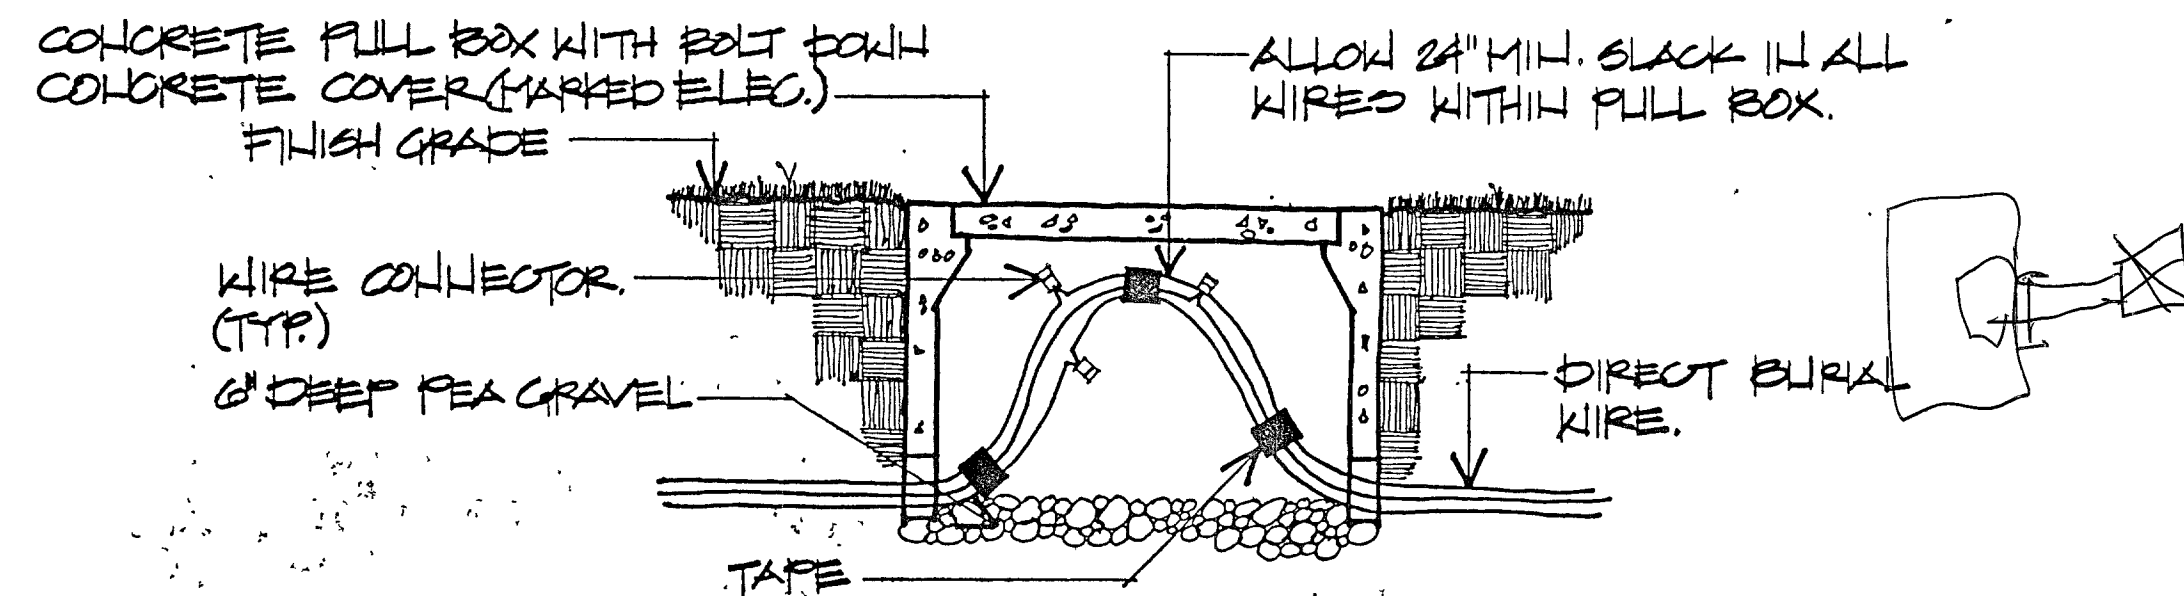


8 24 VOLT WIRE SPLICING DETAIL

NOTE:

AT EACH VALVE BOX, LABEL 24 WIRE WITH CONTROLLER and STATION NUMBER. USE METAL WASHER.

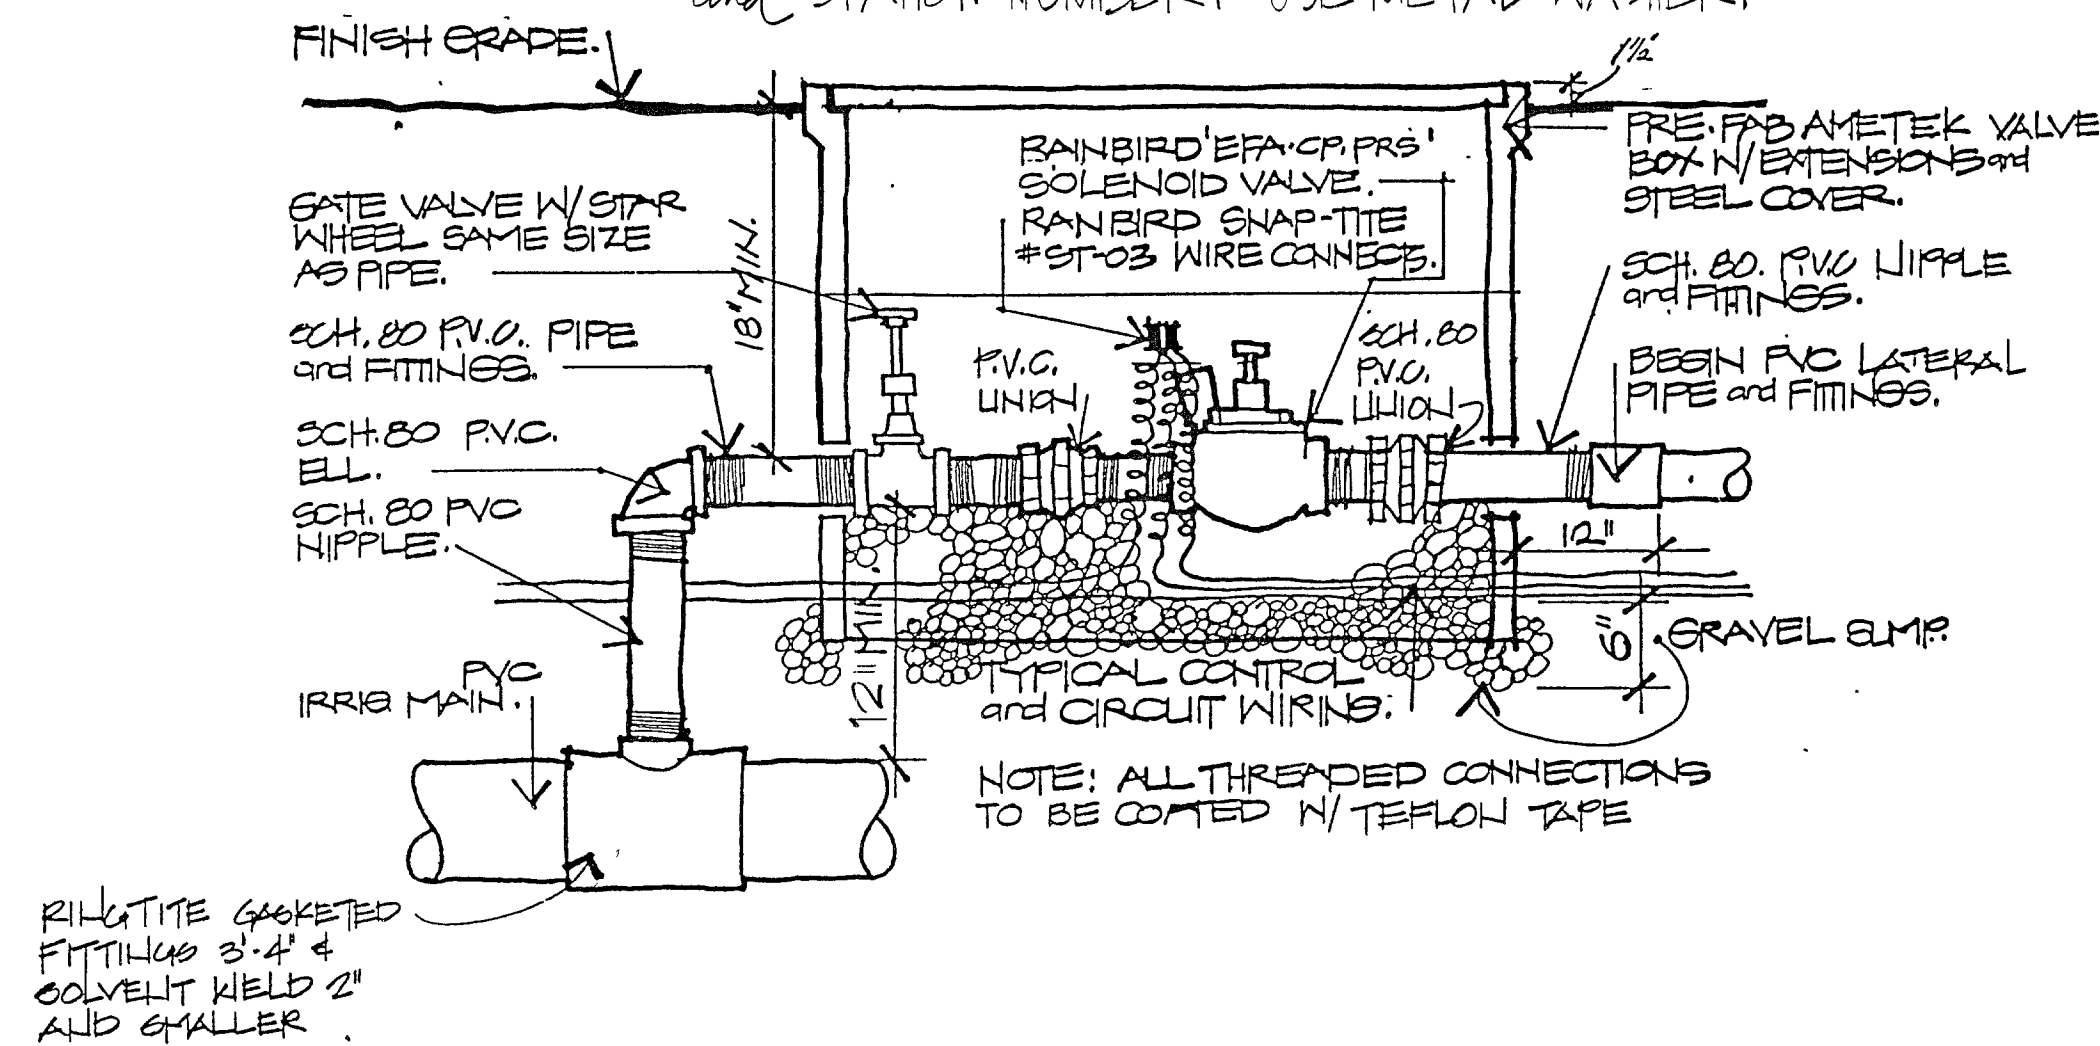


7 TYPICAL LAWN & SHRUB VALVE DETAIL

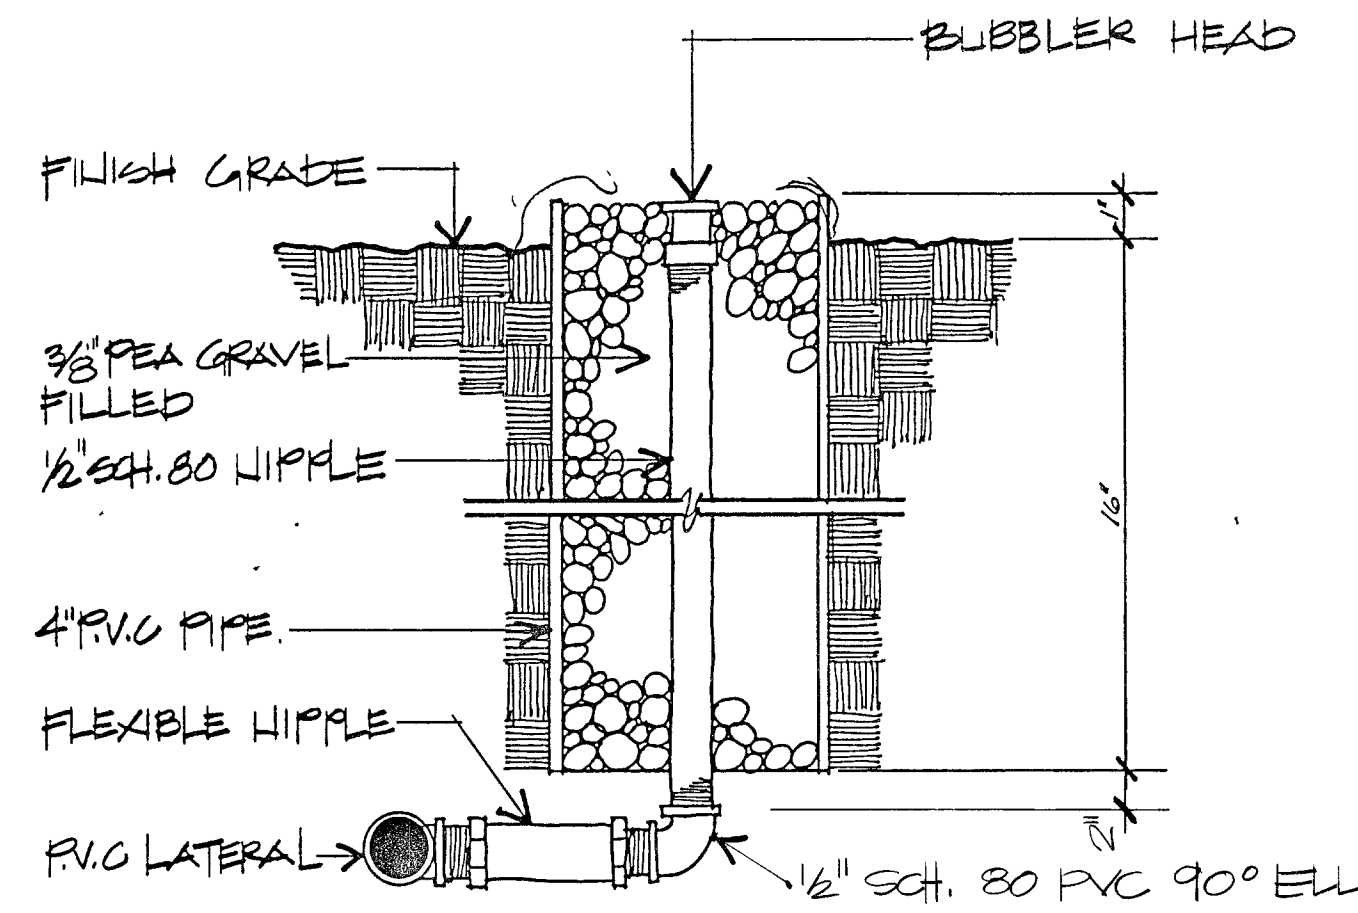


6 TREE BUBBLER DETAIL

NOTE:


1. COMPACT SOIL AROUND ROTOR POP UP ASSEMBLY TO SAME DENSITY AS UNDISTURBED ADJACENT SOIL.
2. ALL THREADED CONNECTIONS TO BE COATED WITH TEFLON TAPE.

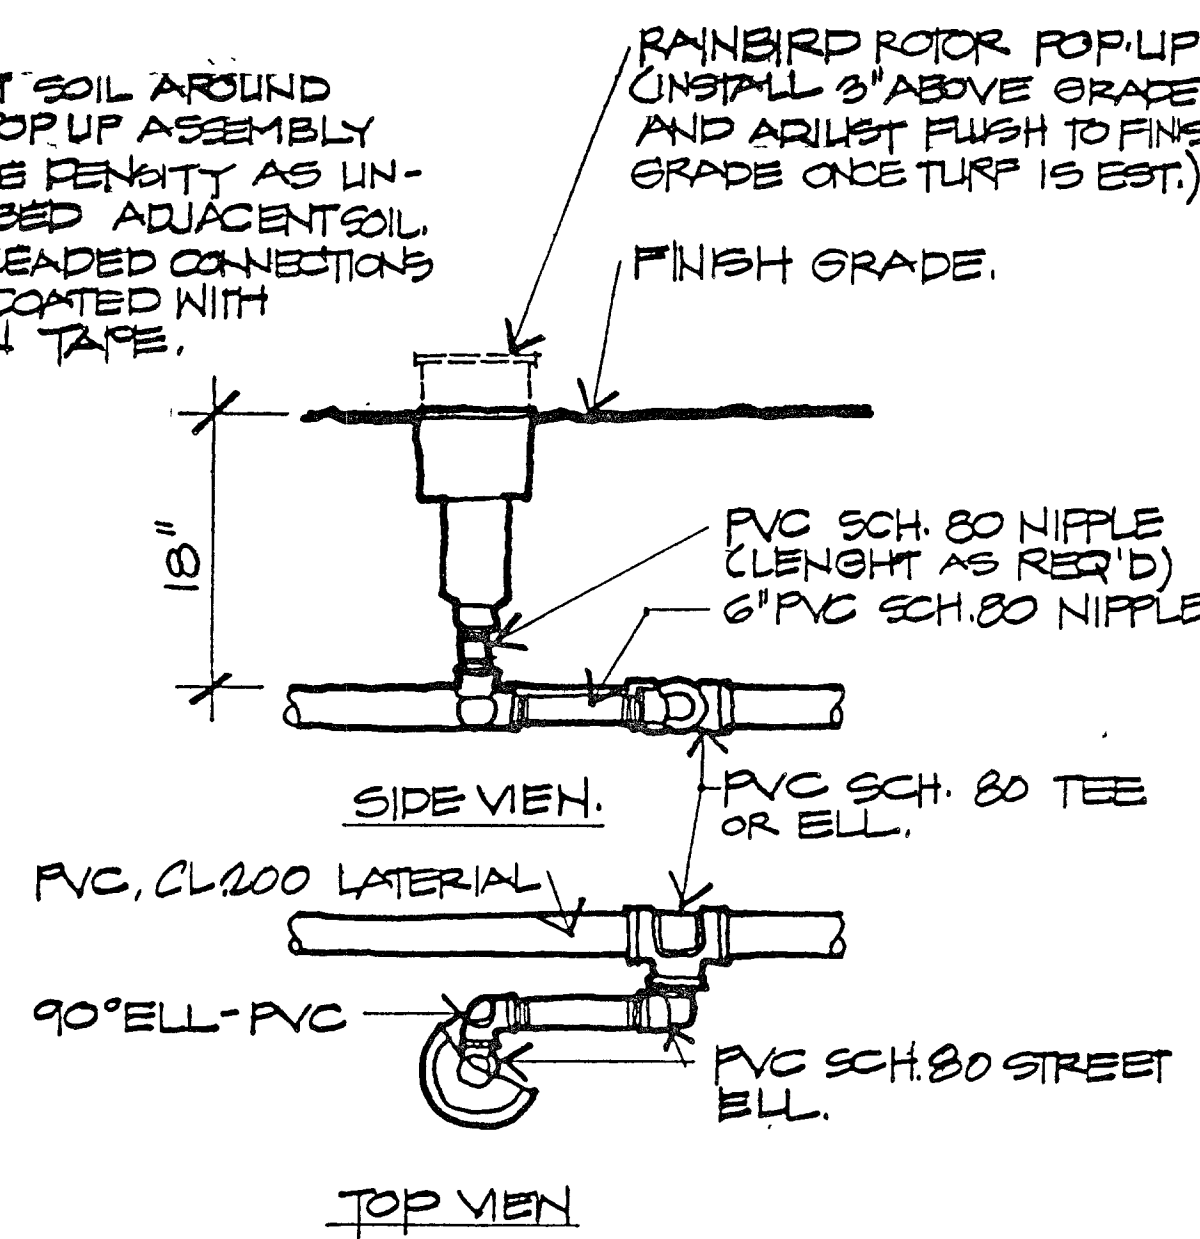


5 ROTOR POP UP DETAIL

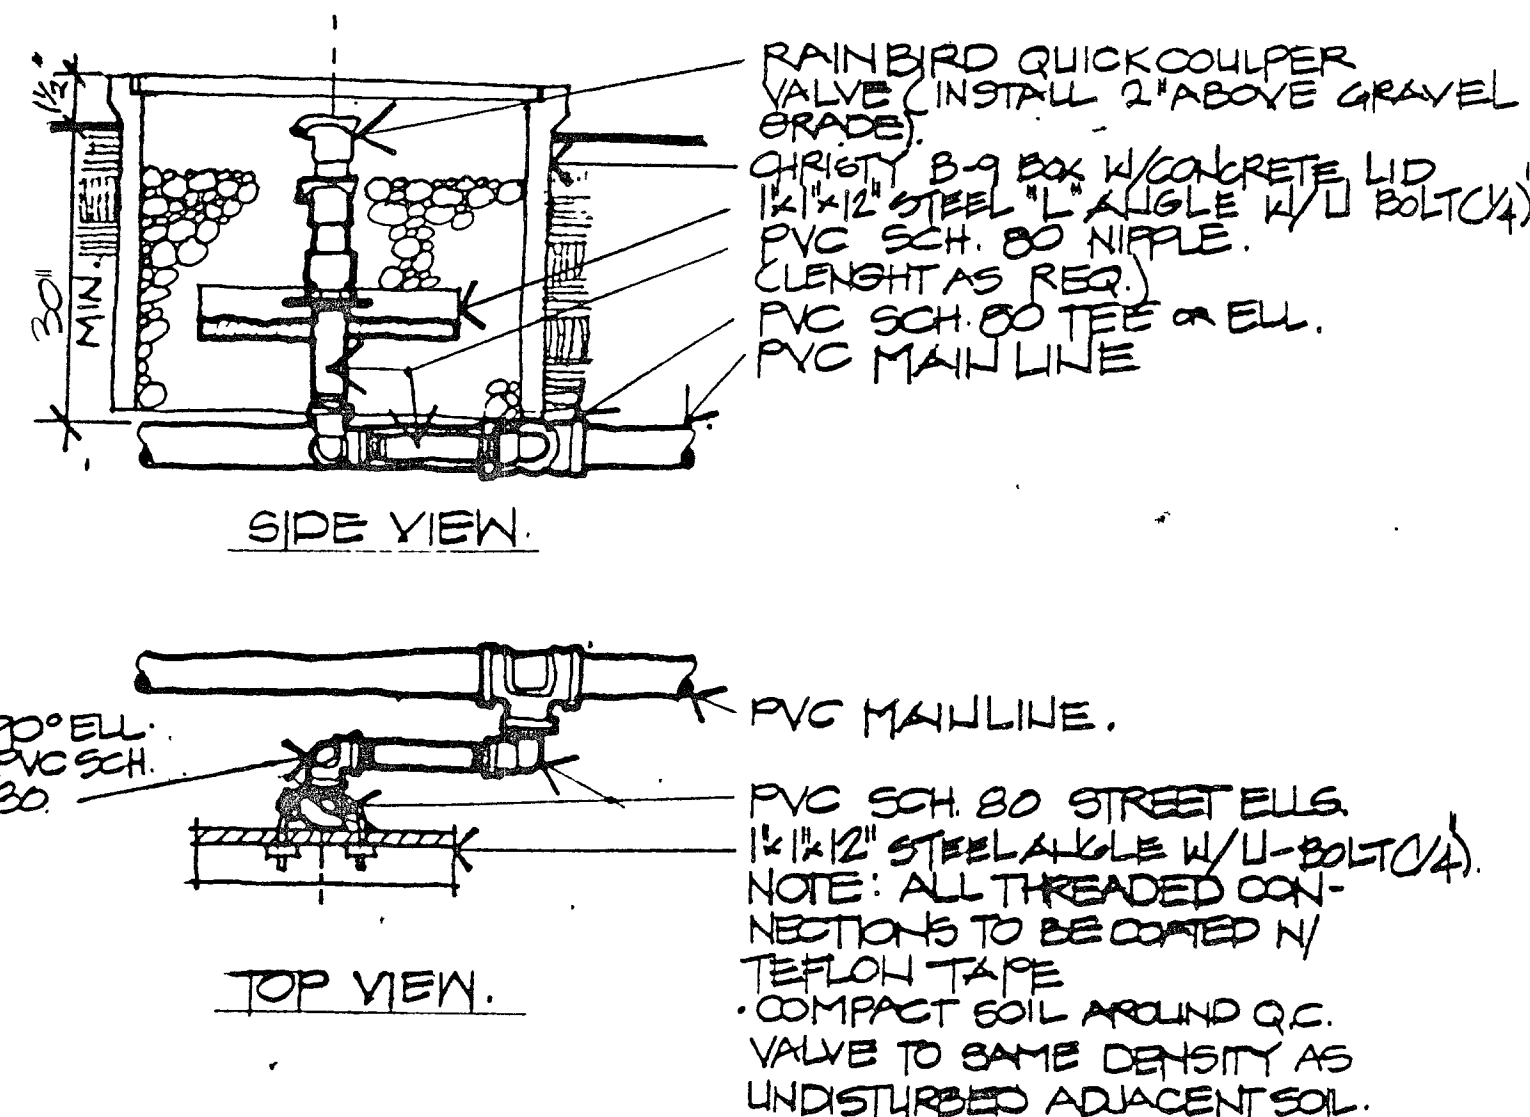


4 QUICK COUPLER DETAIL

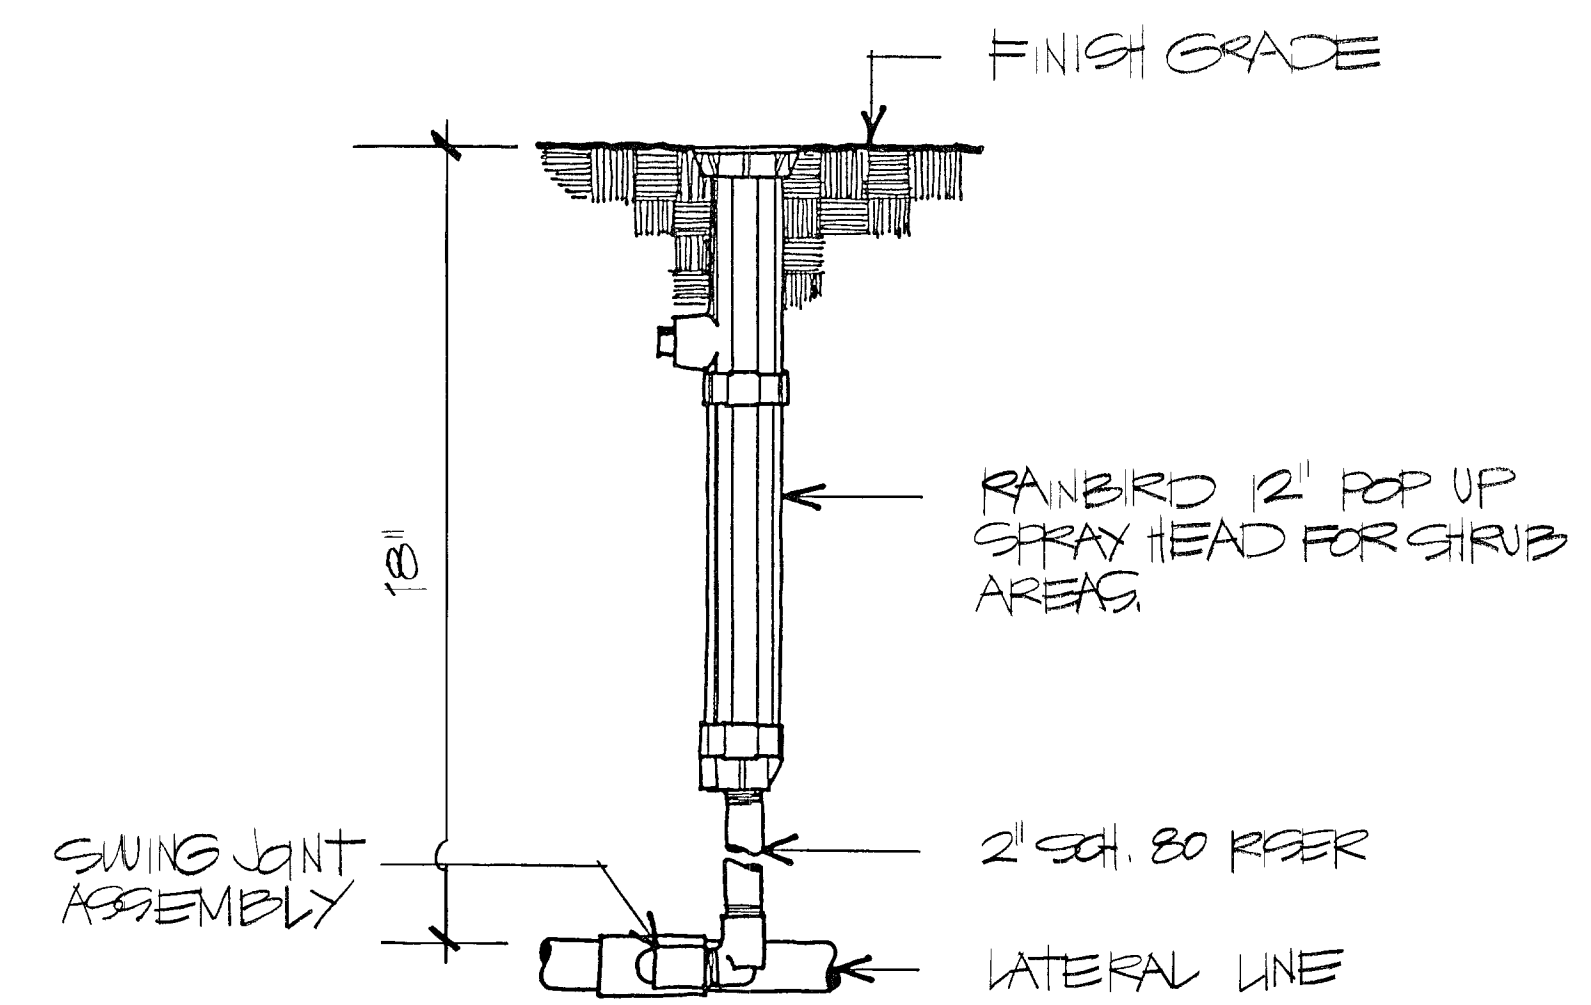

3 12" POP UP SPRAY HEAD (FOR SHRUB AREAS)

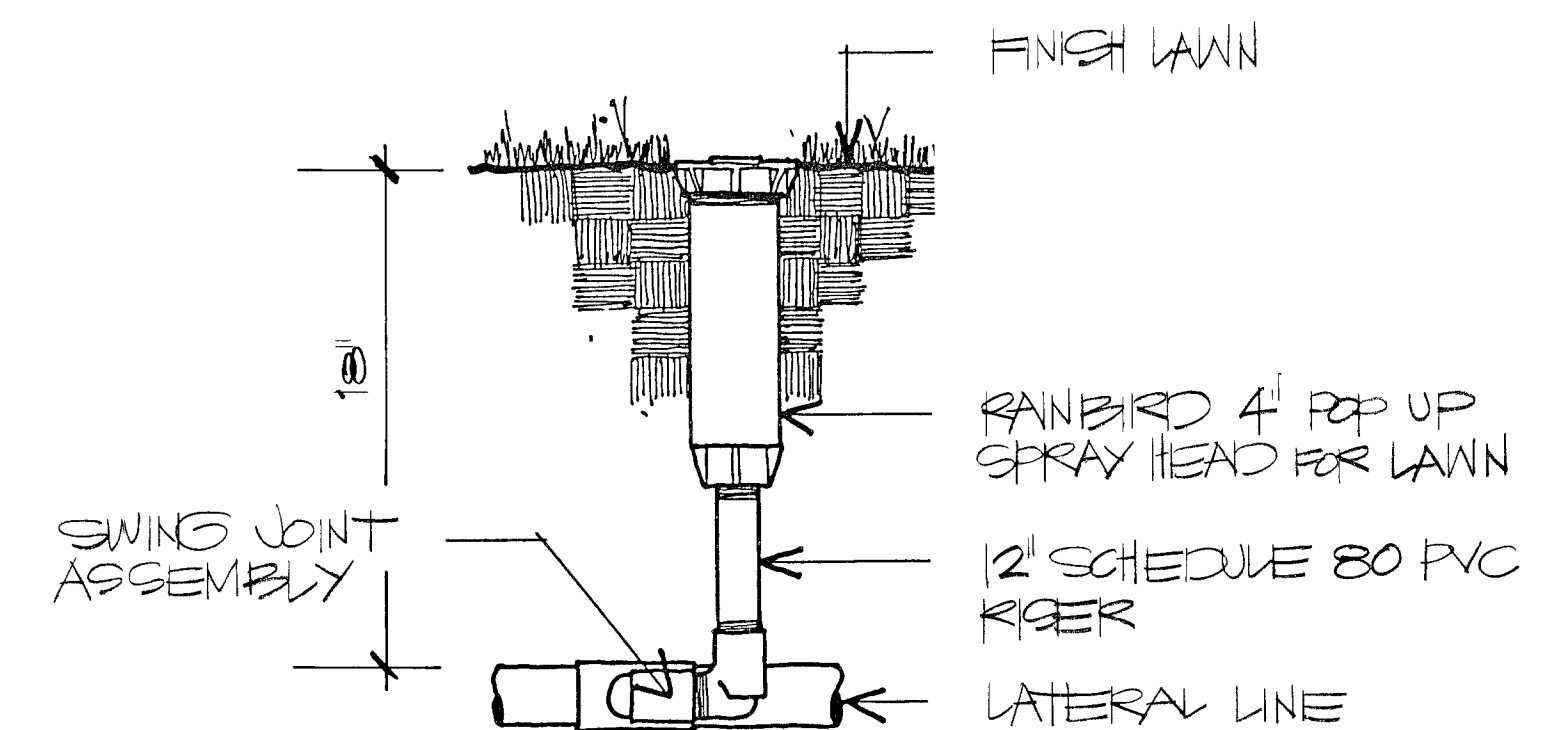

2 4" LAWN POP UP SPRAY HEAD

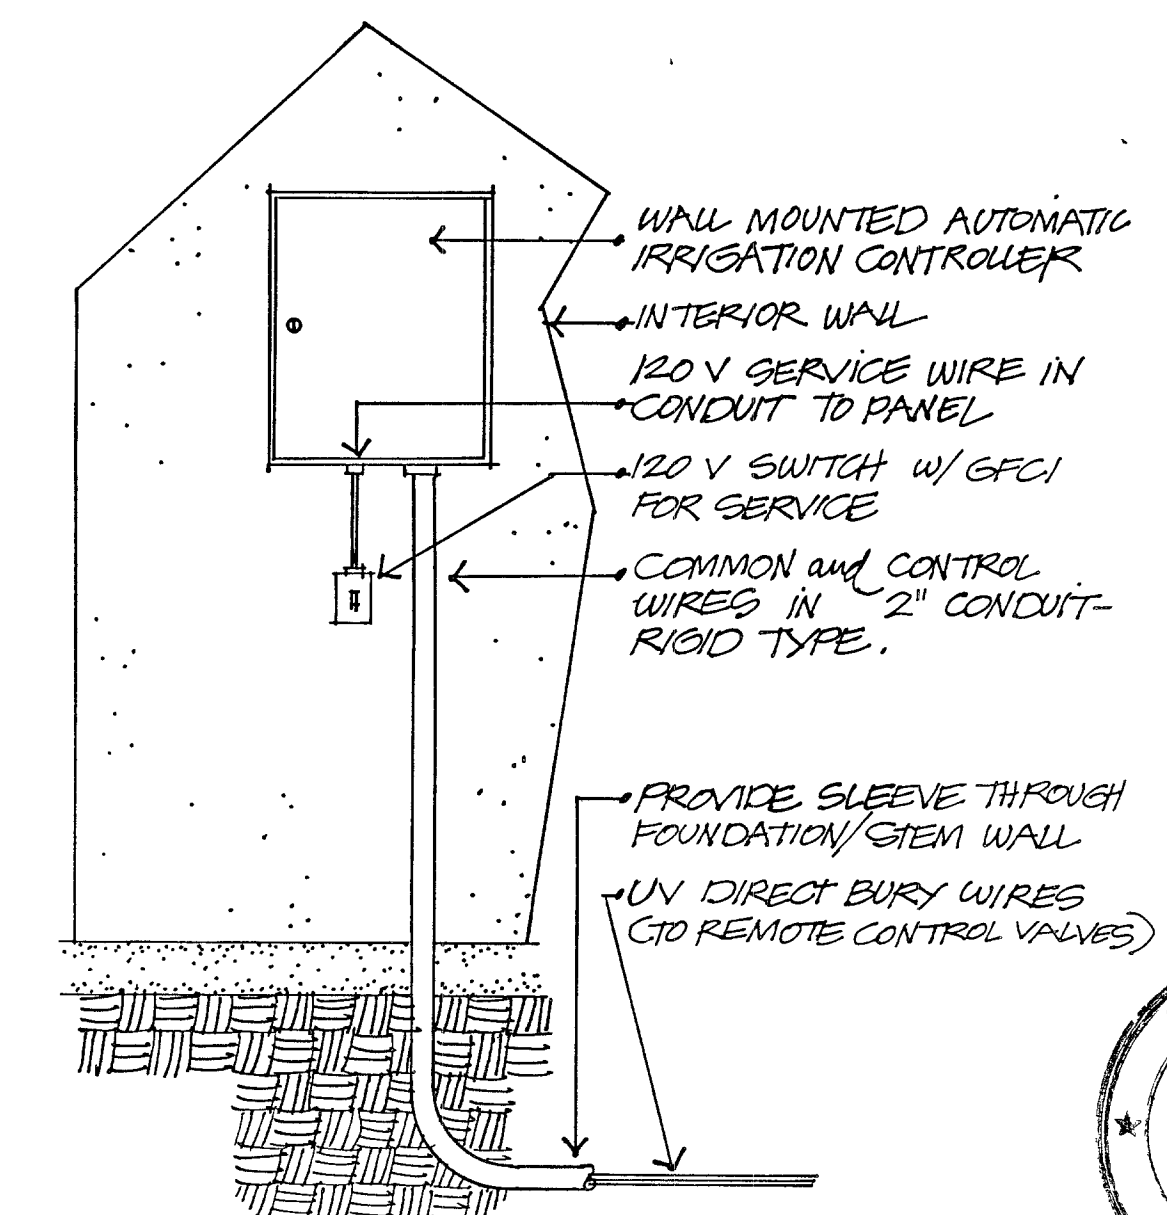

1 WALL MOUNTED IRRIGATION CONTROLLER