
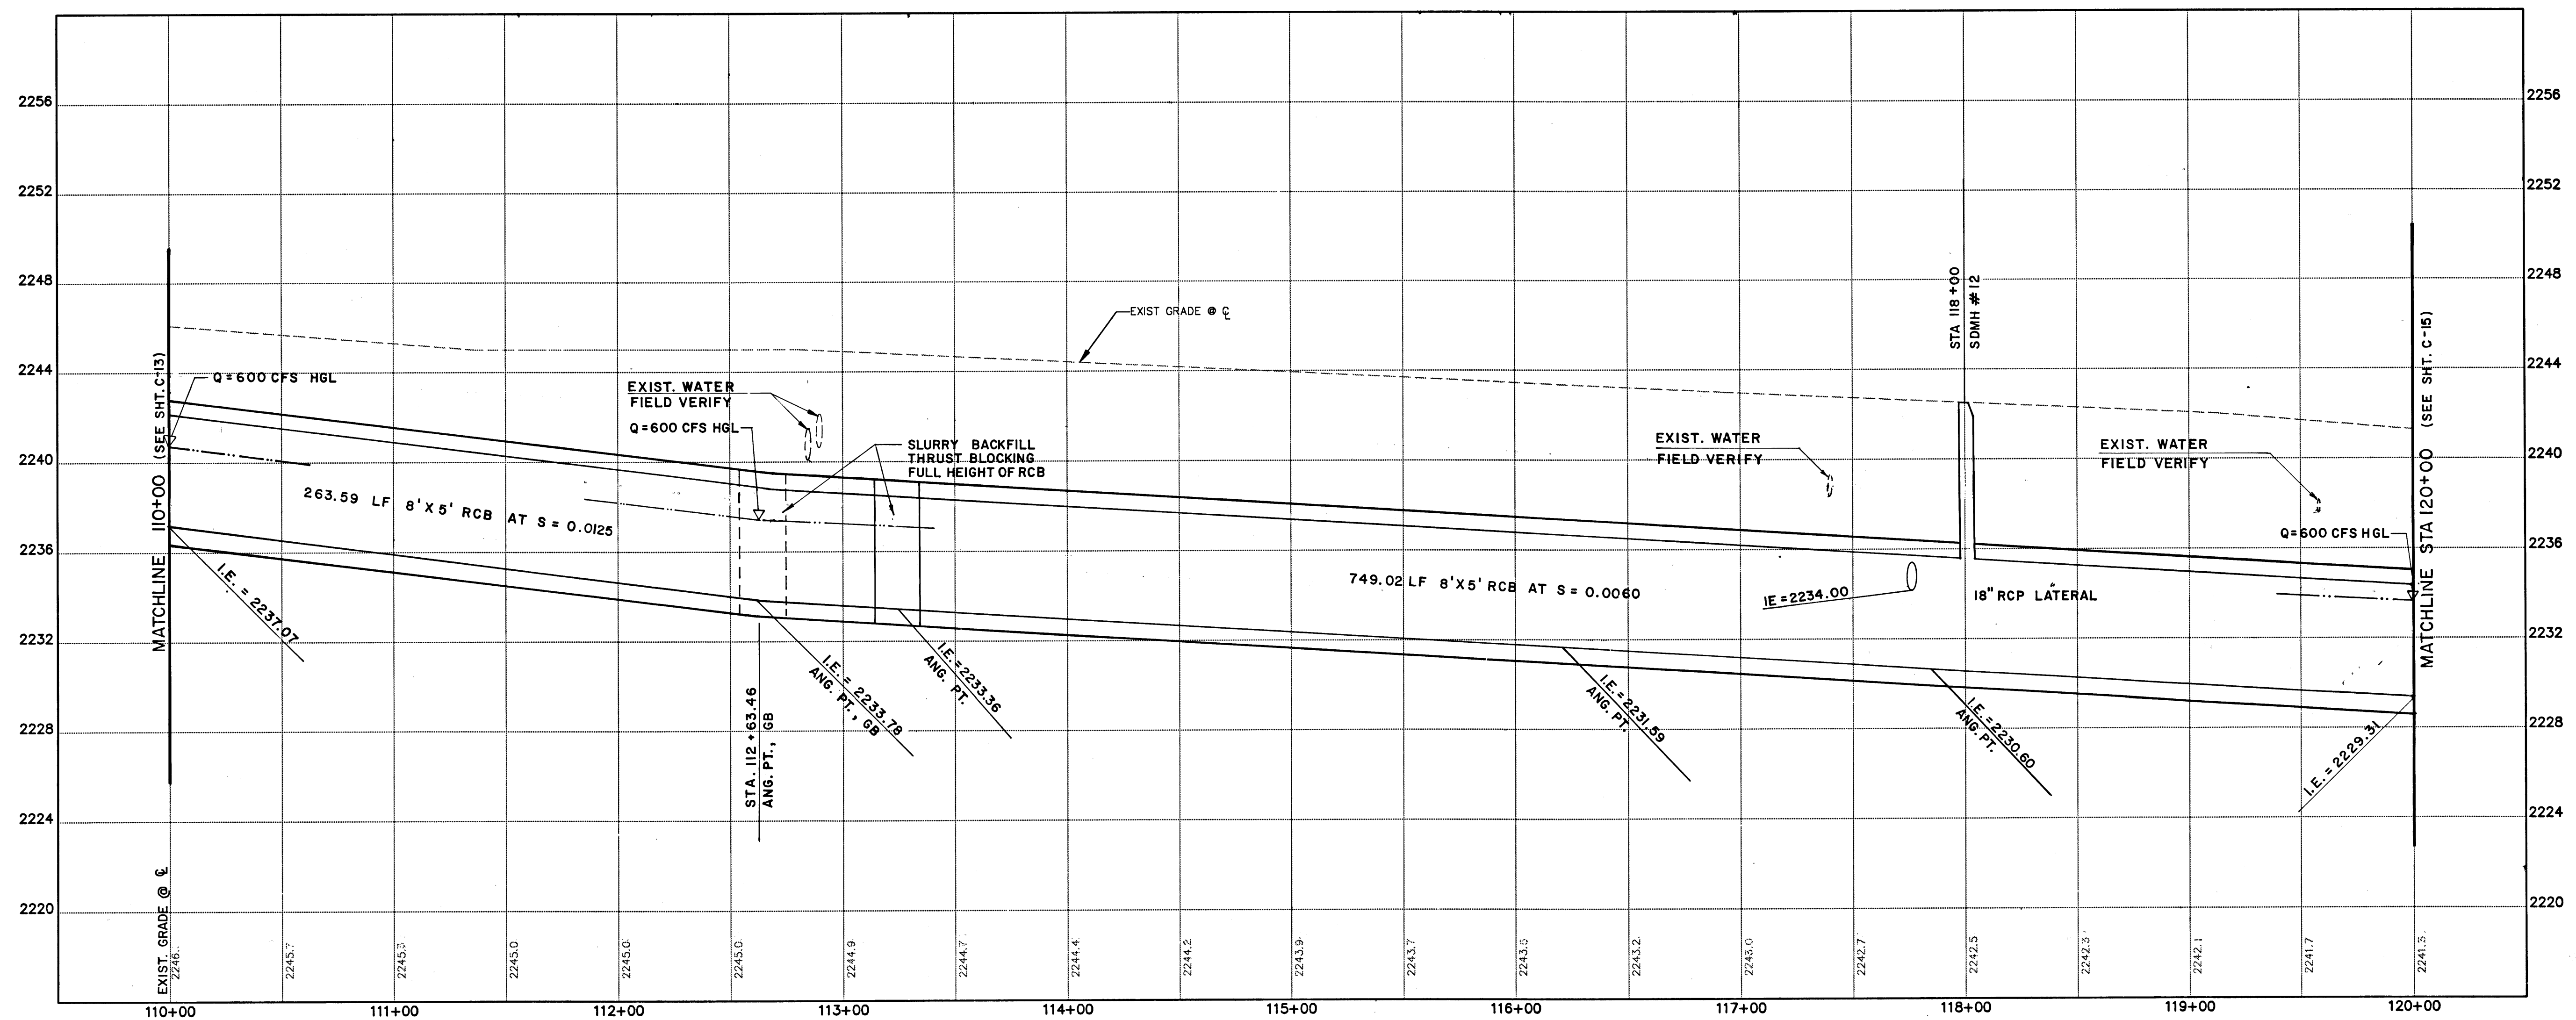


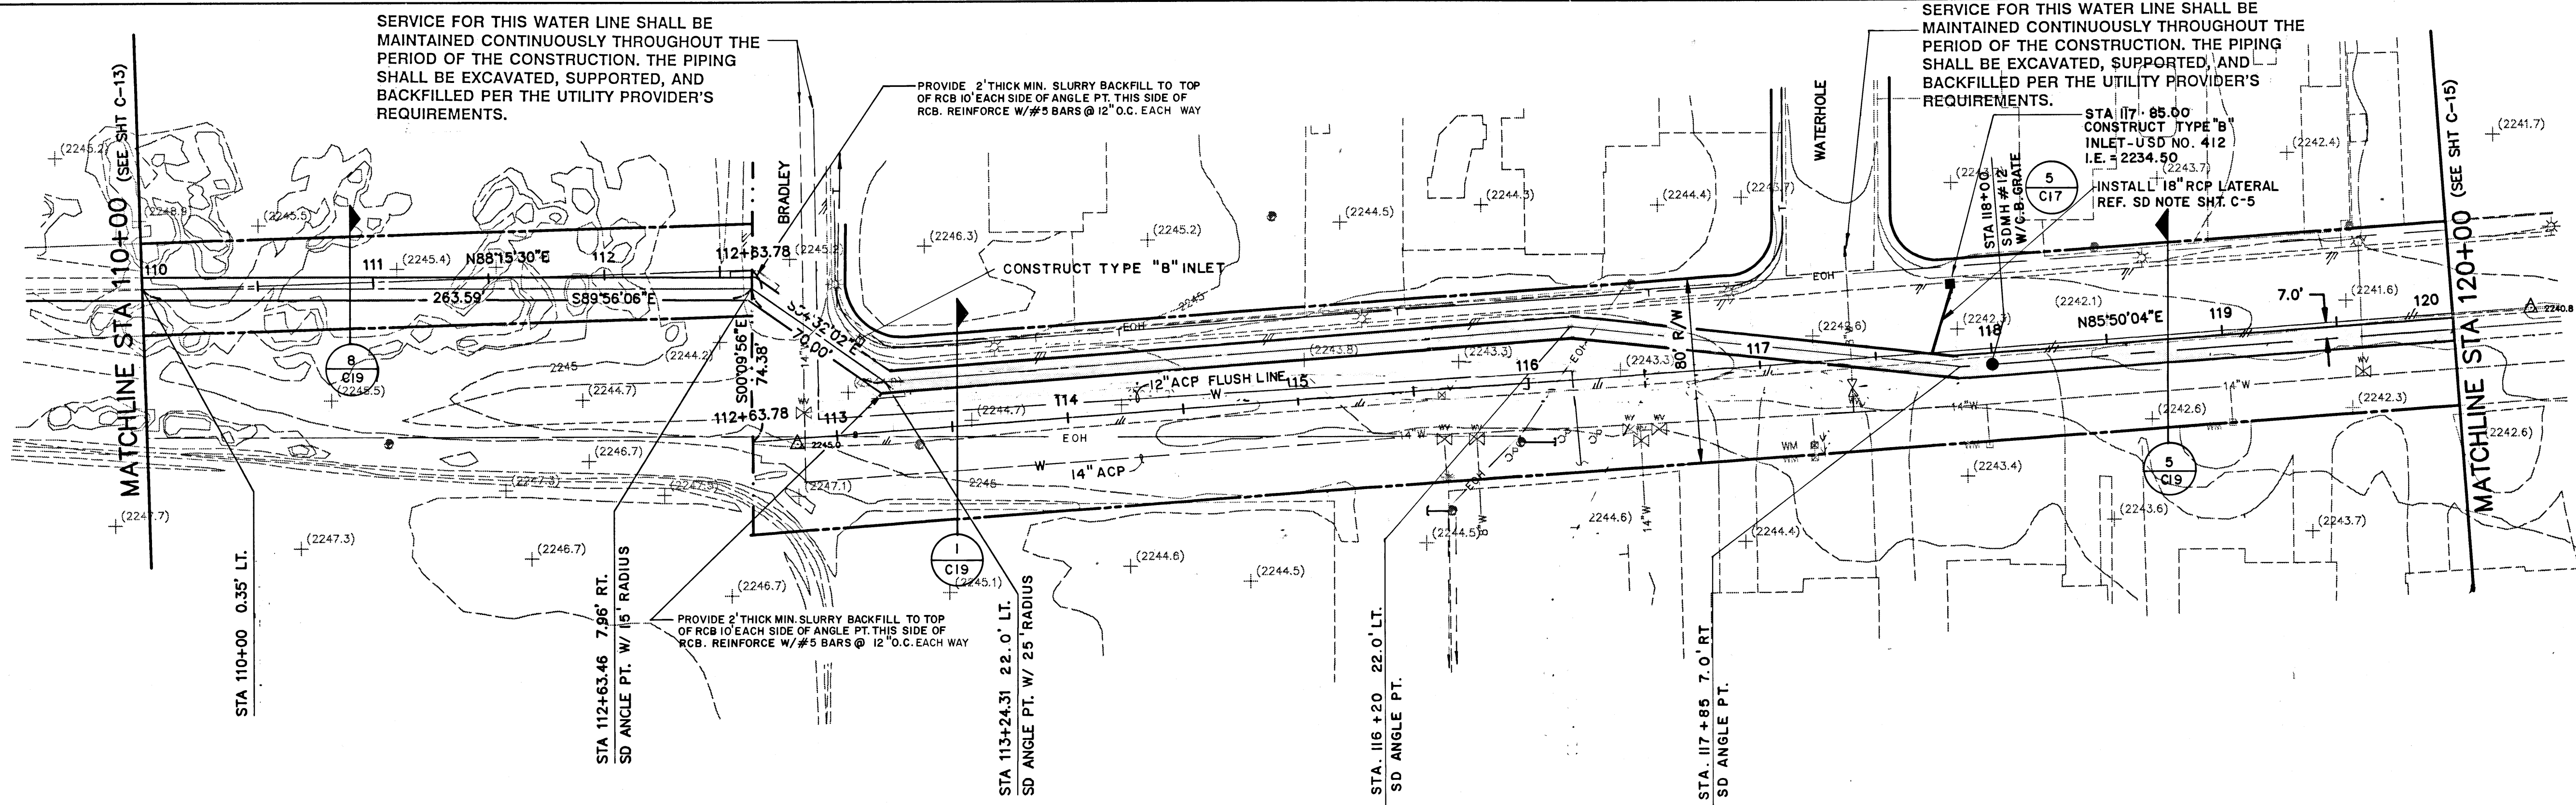

DATE	REVISION

POGGEMEYER DESIGN GROUP
SURVEYORS
PLANNERS
ENGINEERS

1140 ALMOND TREE LANE, SUITE 306 LAS VEGAS, NEVADA 89104 (702) 735-5108

WILLIAM E. HUNTER
REGISTERED PROFESSIONAL ENGINEER
STATE OF NEVADA
No. 88337

JOB NUMBER 90081
DESIGNED BY WH
DRAWN BY PA
CHECKED BY TP
DATE 9-25-01
SHEET NUMBER C-14 OF 20