
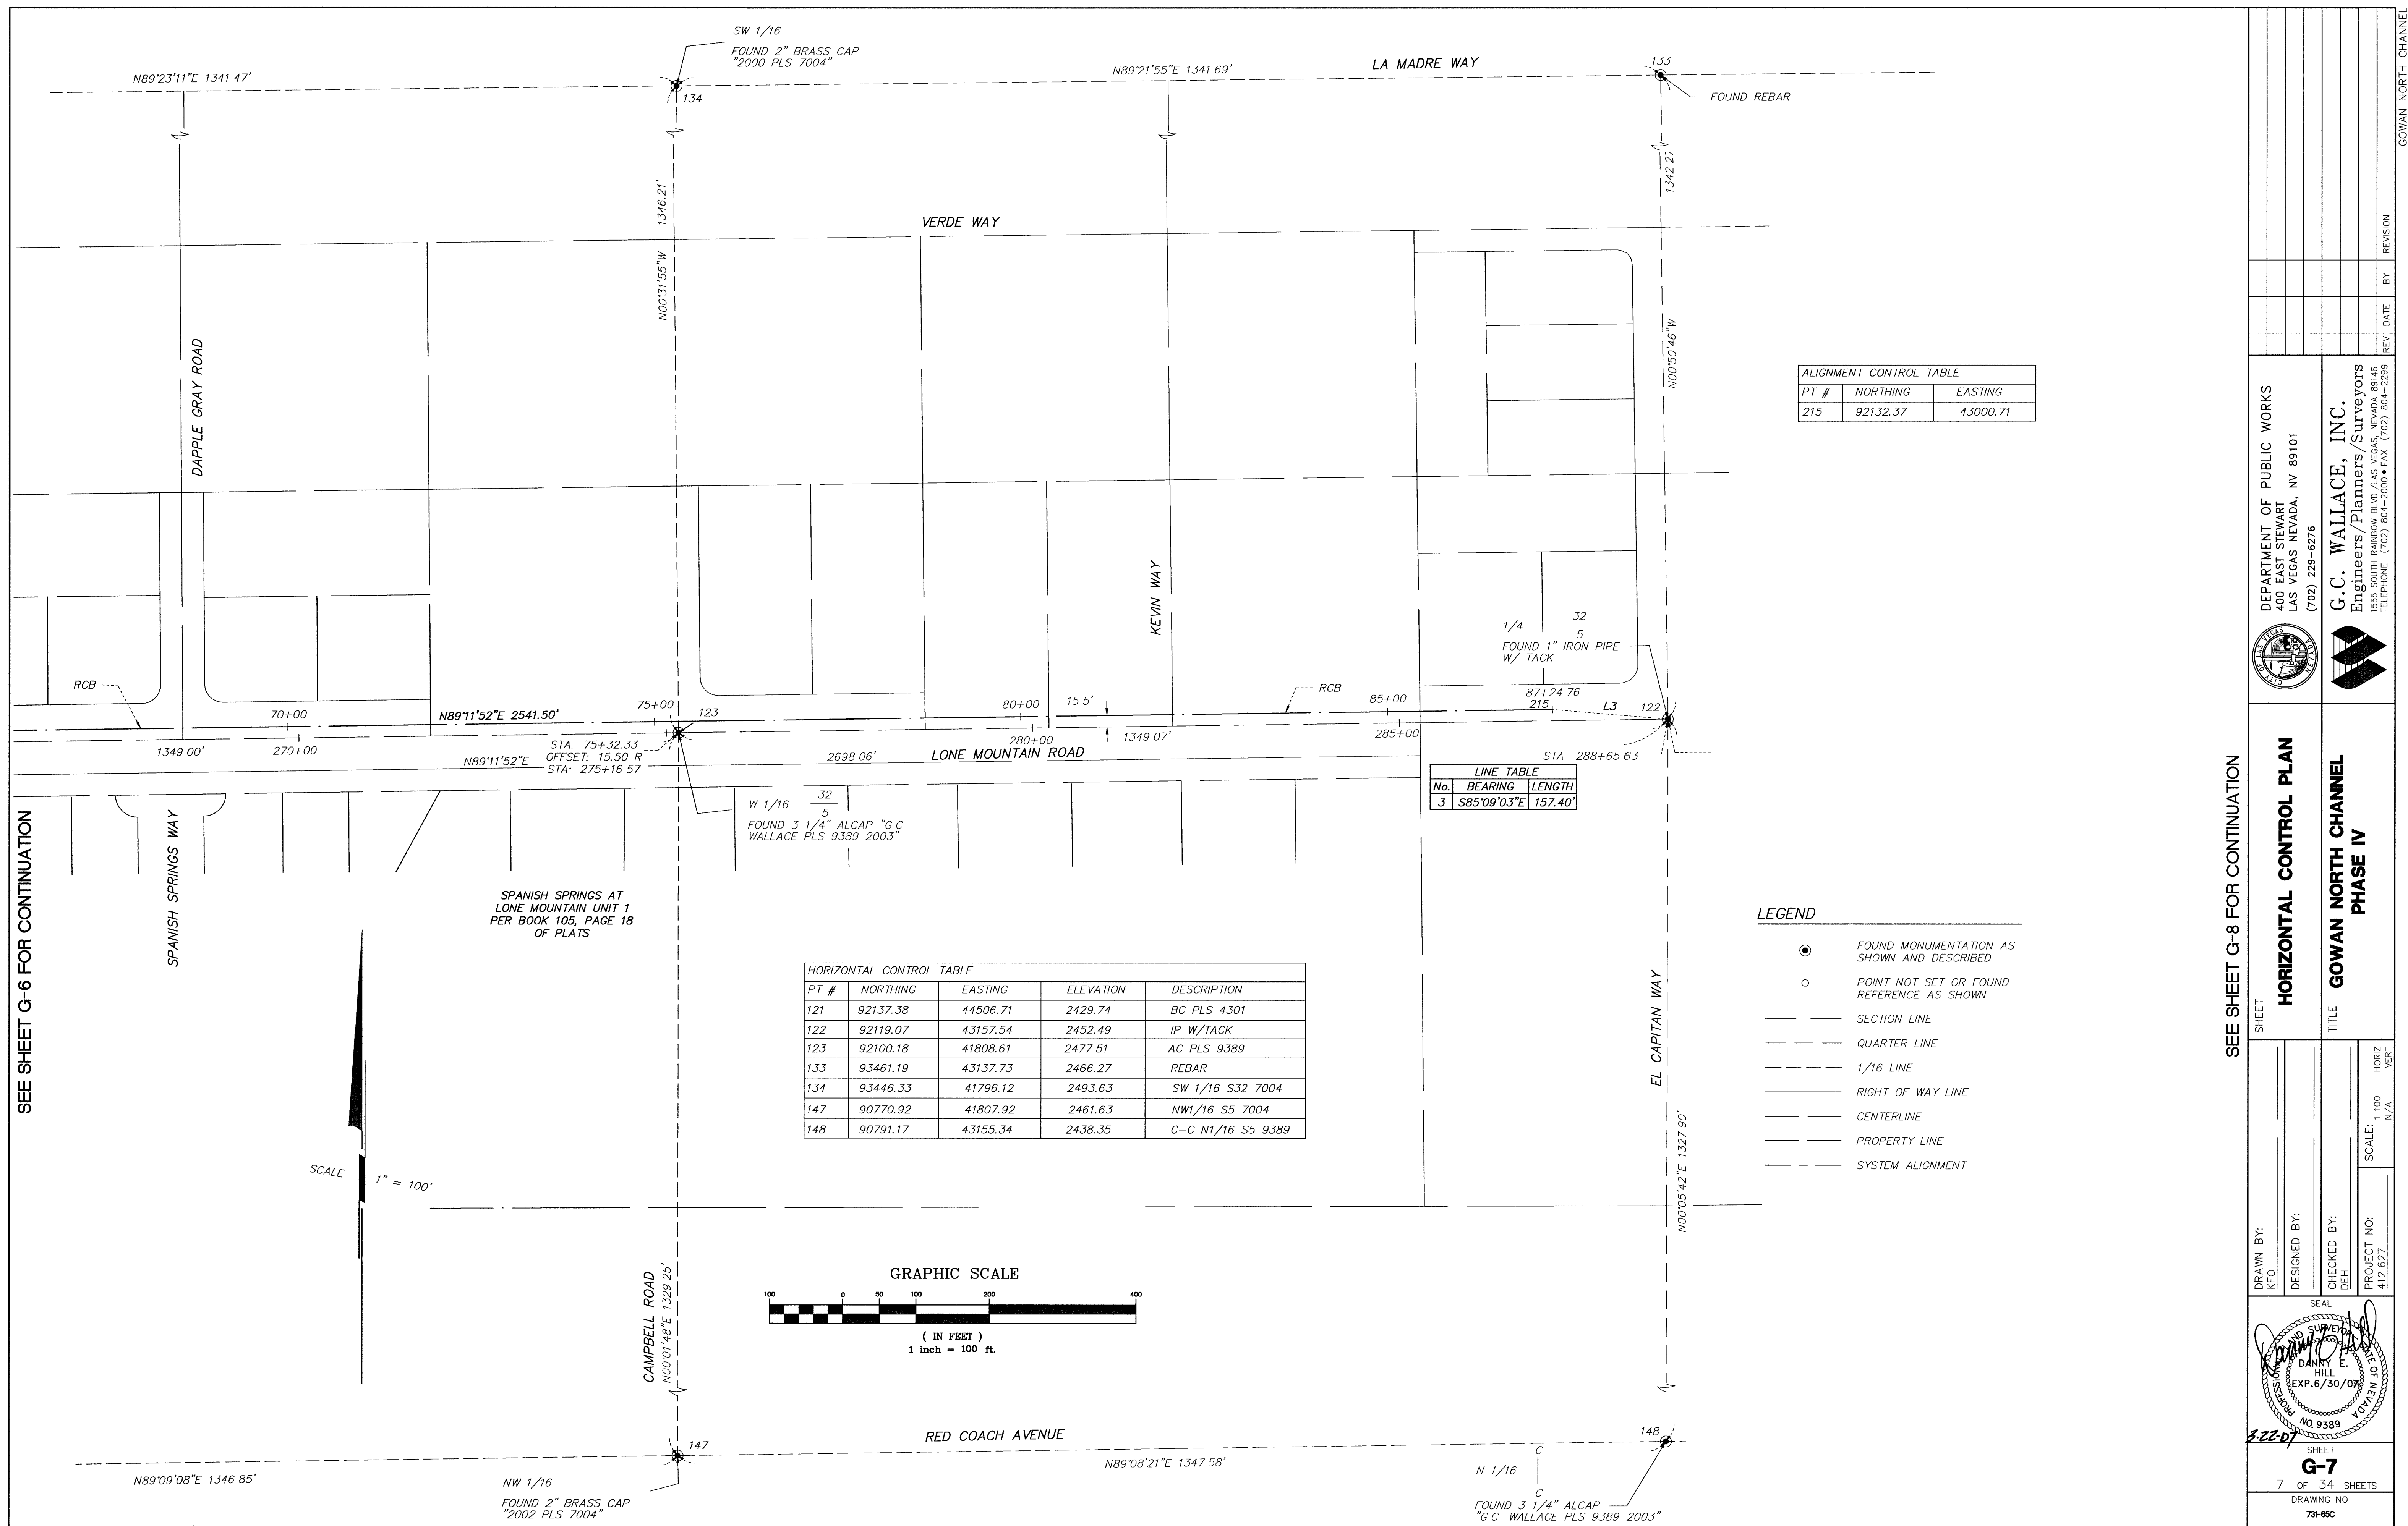
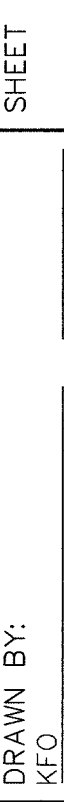
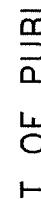


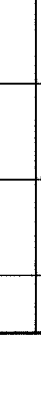

SEE SHEET G-8 FOR CONTINUATION

8-22-87 SEAL  SHEET G-7 7 OF 34 SHEETS DRAWING NO. 731-65C	DRAWN BY: RFO	DESIGNED BY:	CHECKED BY:	PROJECT NO: 412.627	SCALE: 1"=0' HORIZ N/A VERT N/A	SHEET HORIZONTAL CONTROL PLAN	 DEPARTMENT OF PUBLIC WORKS 400 EAST STEWART LAS VEGAS NEVADA, NV 89101 (702) 229-6276	 G.C. WALLACE, INC. Engineers/Planners/Surveyors 1555 SOUTH RAINBOW BLVD./LAS VEGAS, NEVADA 89146 TELEPHONE (702) 804-2000 • FAX (702) 804-2259	REV. DATE BY REVISION
---	------------------	--------------	-------------	------------------------	---------------------------------------	---	---	---	-----------------------