


F:\112-697.dwg 03-22-07 08:23:40


680

STA. 53+00.00 MATCH LINE SEE ABOVE RIGHT


STA. 43+00.00 MATCH LINE SEE SHT. R-2

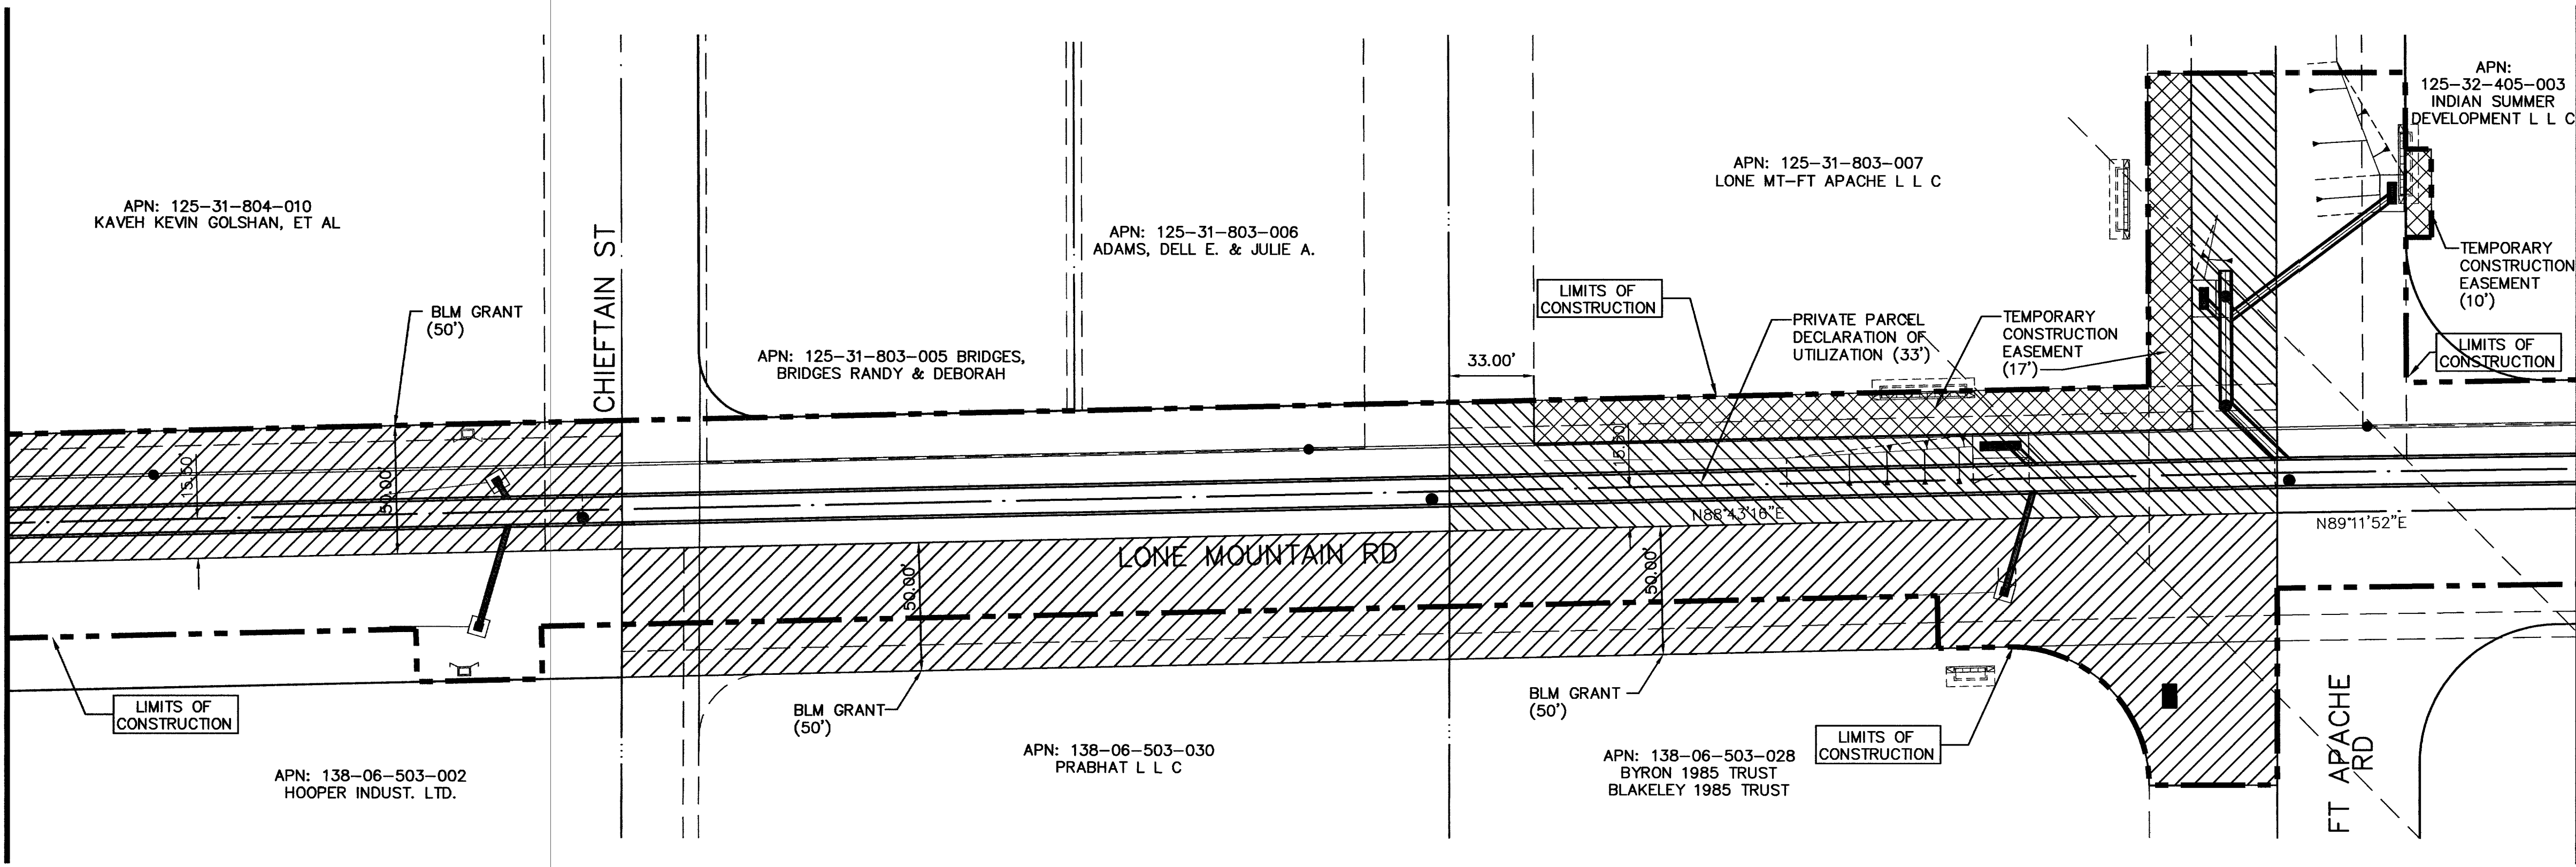

STA. 63+00.00 MATCH LINE SEE SHT. R-4

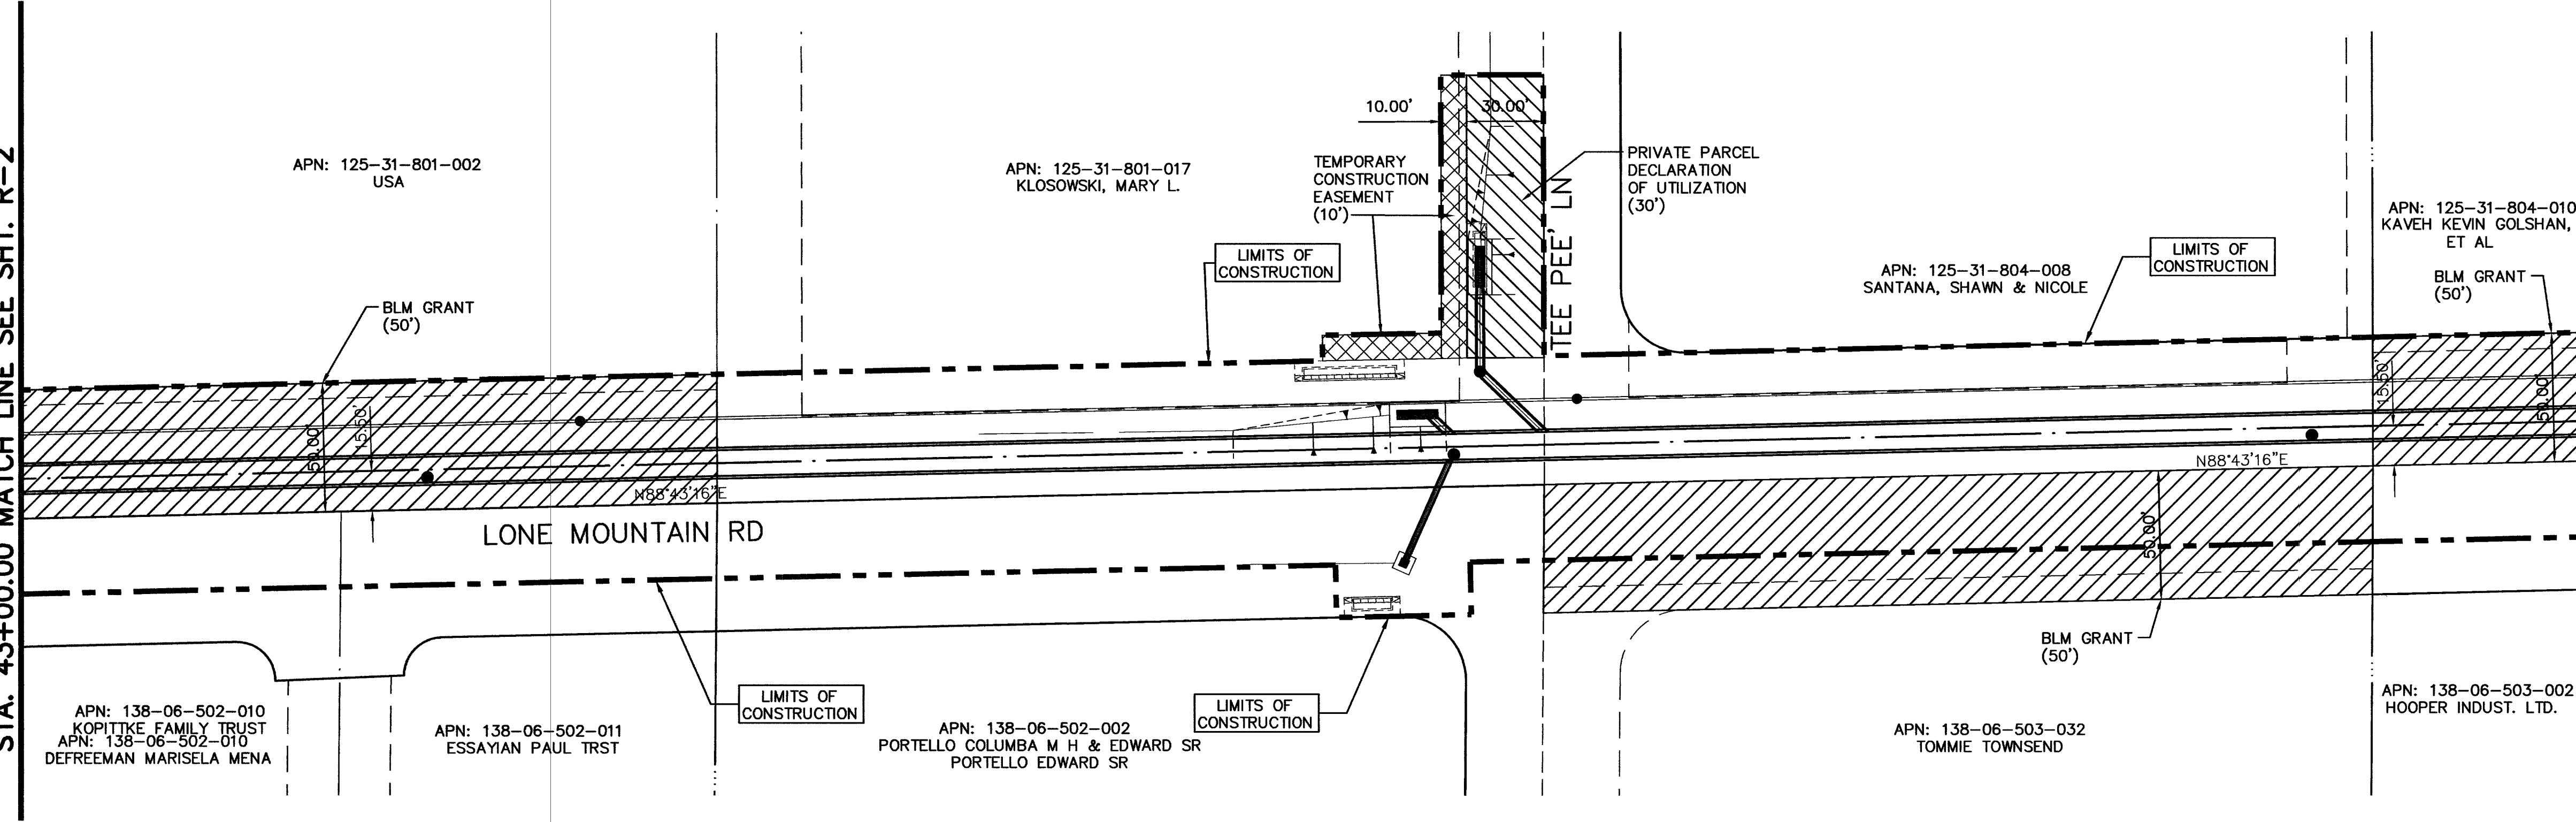

STA. 53+00.00 MATCH LINE SEE BELOW LEFT

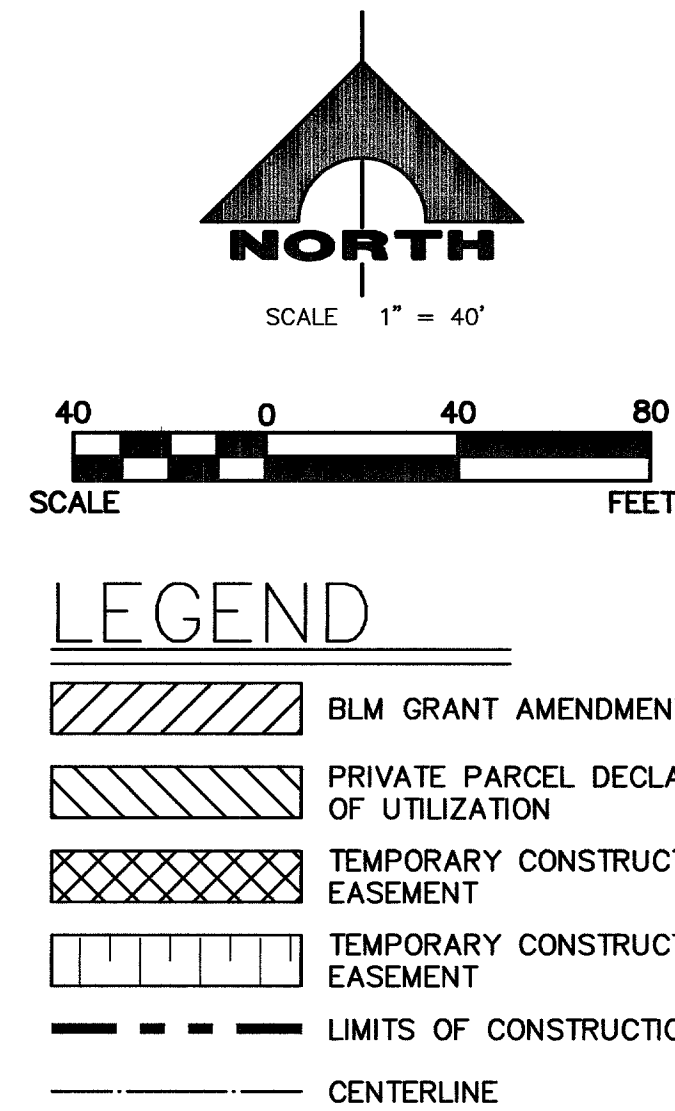

DRAWN BY: DVL		DESIGNED BY: CML		CHECKED BY: WEH		PROJECT NO: 412.627		SCALE: 1" = 40' HORIZ 1" = 4'		SHEET R-3 11 OF 45 SHEETS DRAWING NO.	
RIGHT-OF-WAY PLAN STA. 43+00.00 TO STA. 63+00.00		TITLE GOWAN NORTH CHANNEL PHASE IV		DEPARTMENT OF PUBLIC WORKS 400 EAST STEWART LAS VEGAS NEVADA, NV 89101 (702) 229-6276		G.C. WALLACE, INC. Engineers/Planners/Surveyors 555 SOUTH RAINBOW BLVD./LAS VEGAS, NEVADA 89146 TELEPHONE: (702) 504-2300 FAX: (702) 504-2289		REV DATE BY REVISION		GOWAN NORTH CHANNEL - PHASE IV	