


WP_2 N 4192.53
E 3592.46

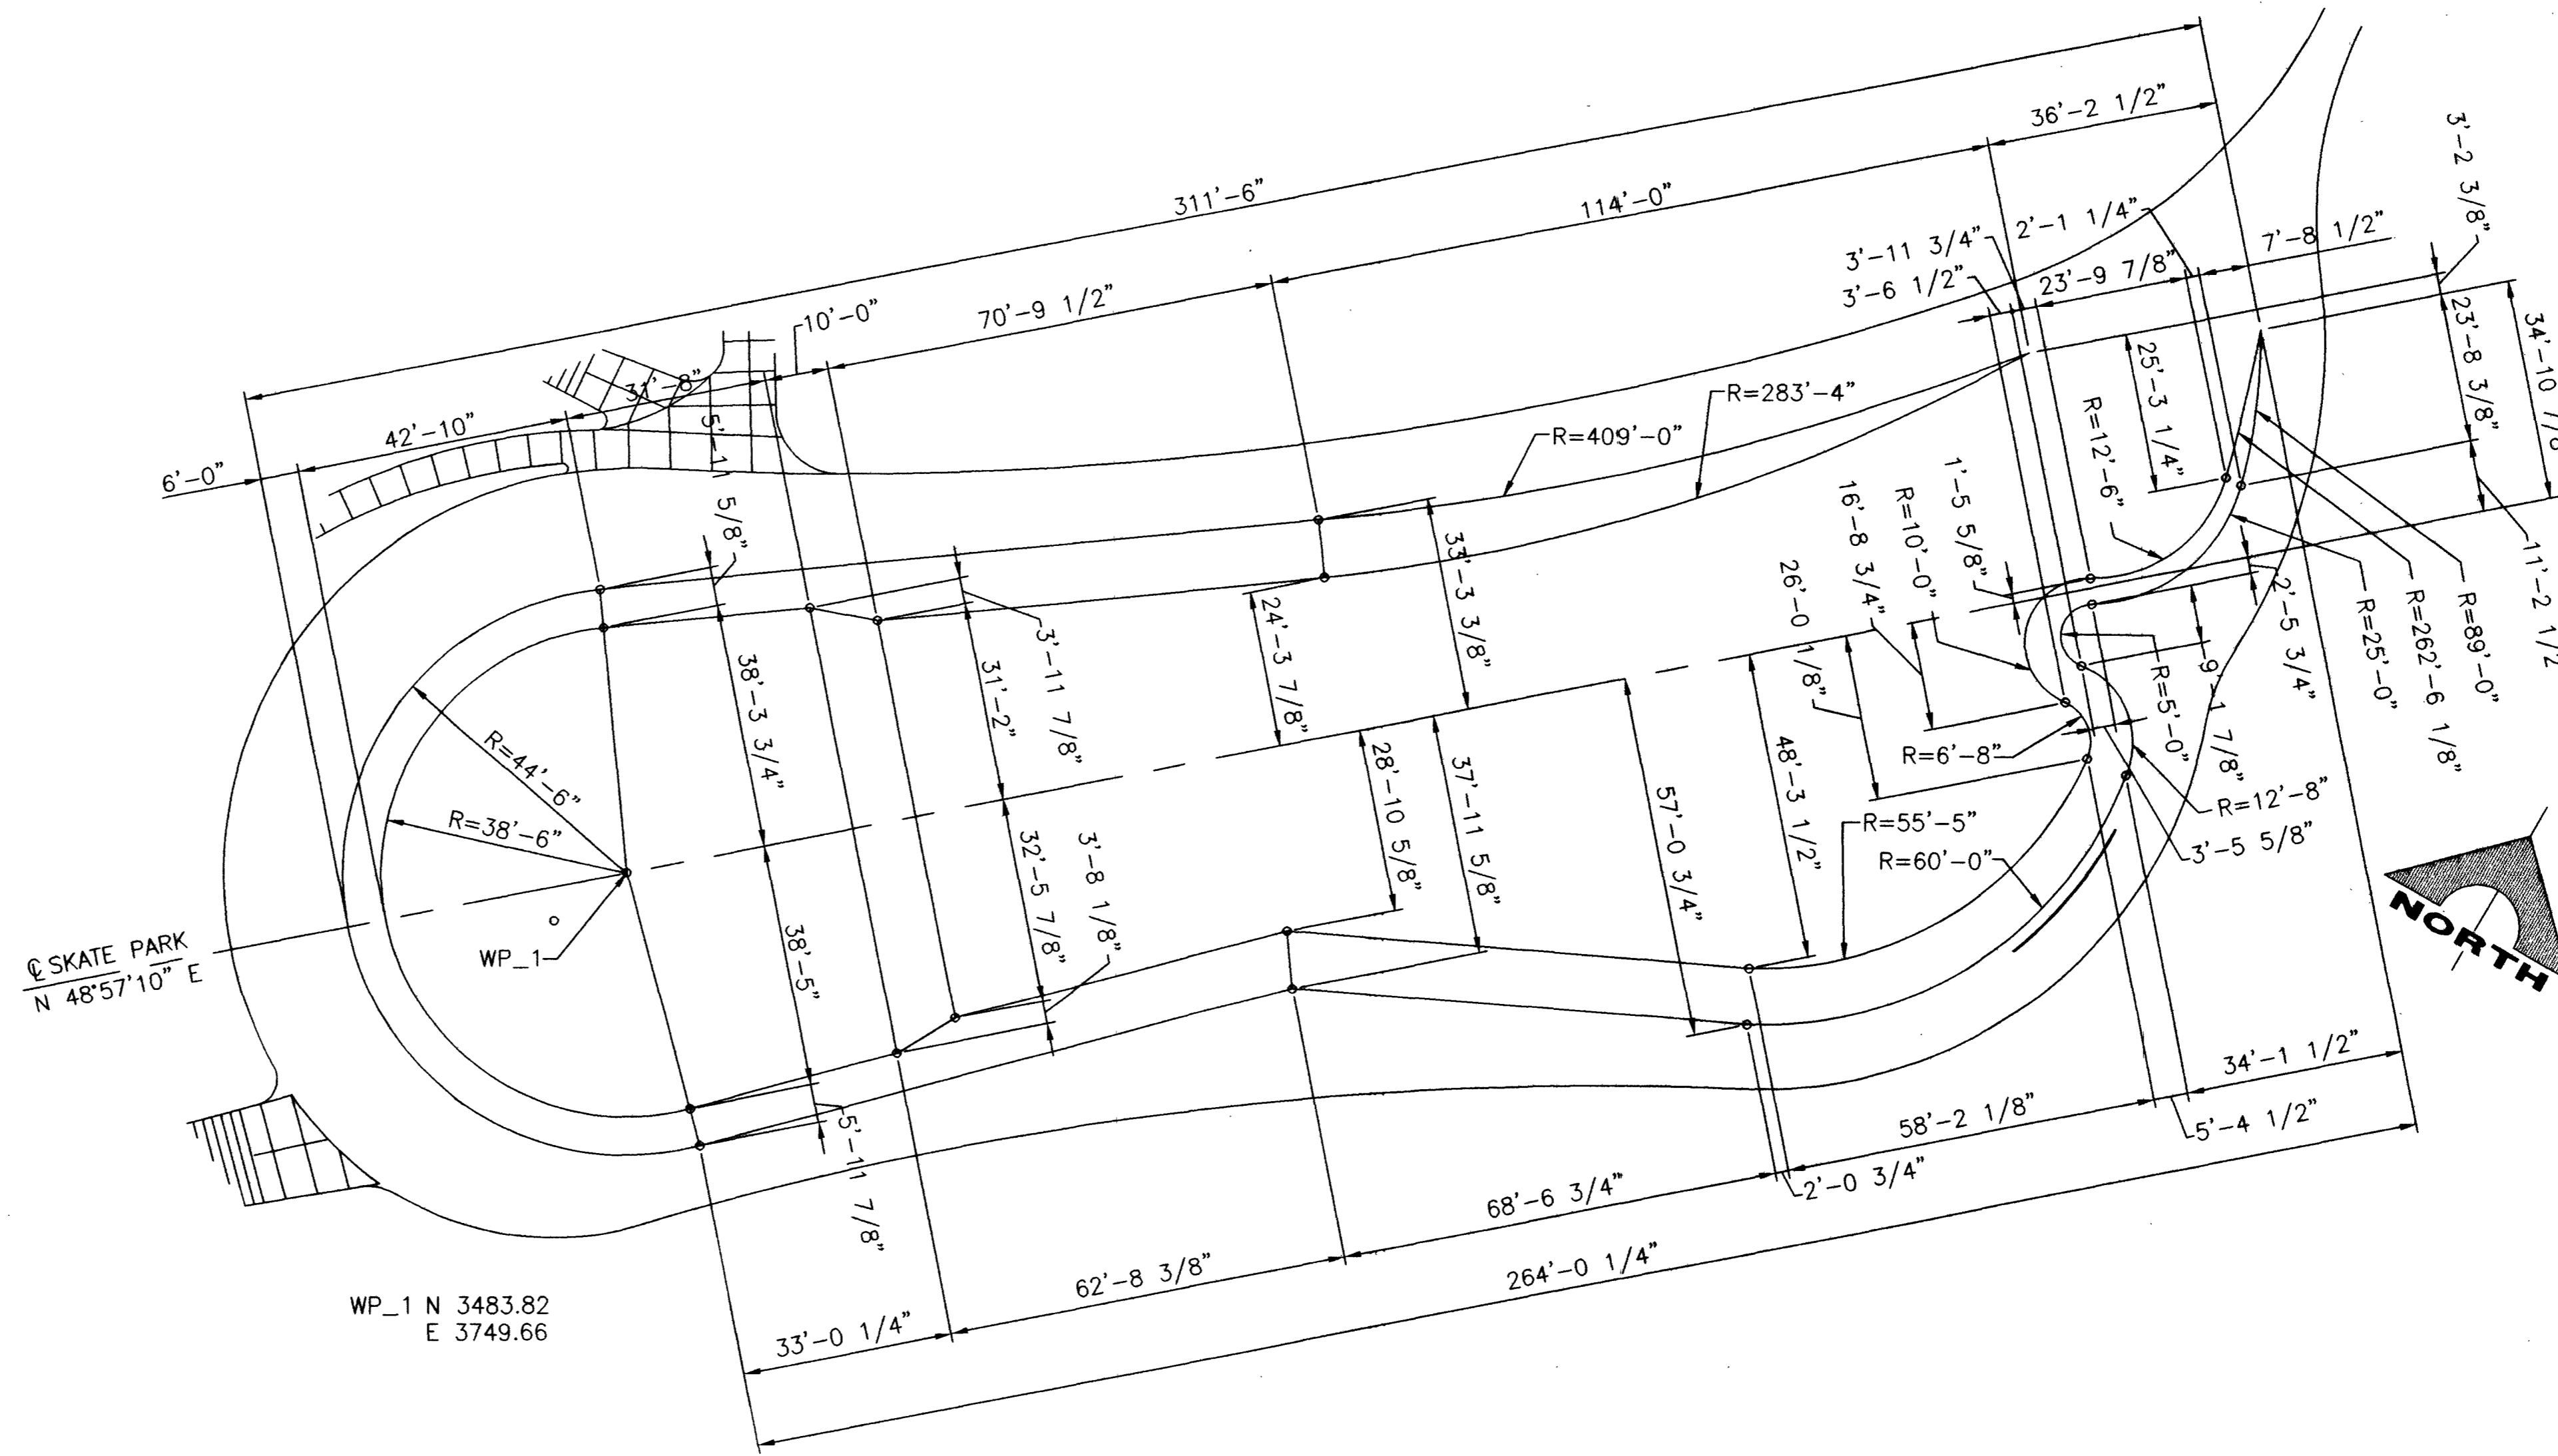

WP_1 N 3483.82
E 3749.66

2 SKATE PARK NO. 2 RINK DIMENSIONS
SCALE: 1"=20'-0"

1 SKATE PARK NO. 1 RINK DIMENSIONS
SCALE: 1"=20'-0"


SEE SHEET G202 FOR SKATE PARK GENERAL NOTES

48916



REVISIONS
CONSULTANT
G. C. WALLACE, INC.
Engineering/Architecture
1000 S. RAY BLVD. SUITE 200
LAS VEGAS, NV 89104
TELEPHONE: (702) 884-2000 FAX: (702) 884-2299

**GOWAN SOUTH DETENTION BASIN EXPANSION
AND SPORTS PARKS
CHEYENNE AVENUE AND BUFFALO DRIVE
SKATE PARK RINK DIMENSIONS**

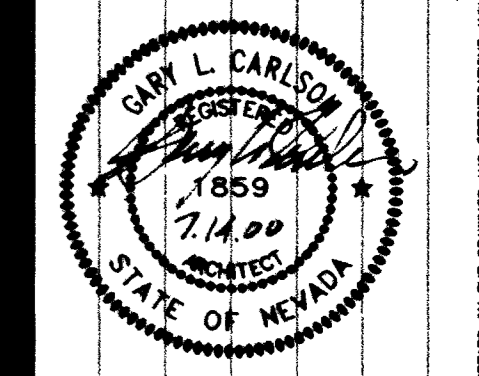

DEPARTMENT OF PUBLIC WORKS
400 EAST STEWART AVENUE
LAS VEGAS, NEVADA 89101
PHONE: (702) 229-8535
FAX: (702) 382-3232
TDD: (702) 386-9108

ARCHITECT	GARY L. CARLSON, AIA
DRAWN	NO
FILE	GP-g03.dwg
DATE	4-3-00
SCALE	AS SHOWN
PROJECT	GOWAN SOUTH DETENTION BASIN EXPANSION
FILE NO	LIBRARY FILE # 731-71
SHEET NO	G203 SHEET 12 OF 118