



324S3

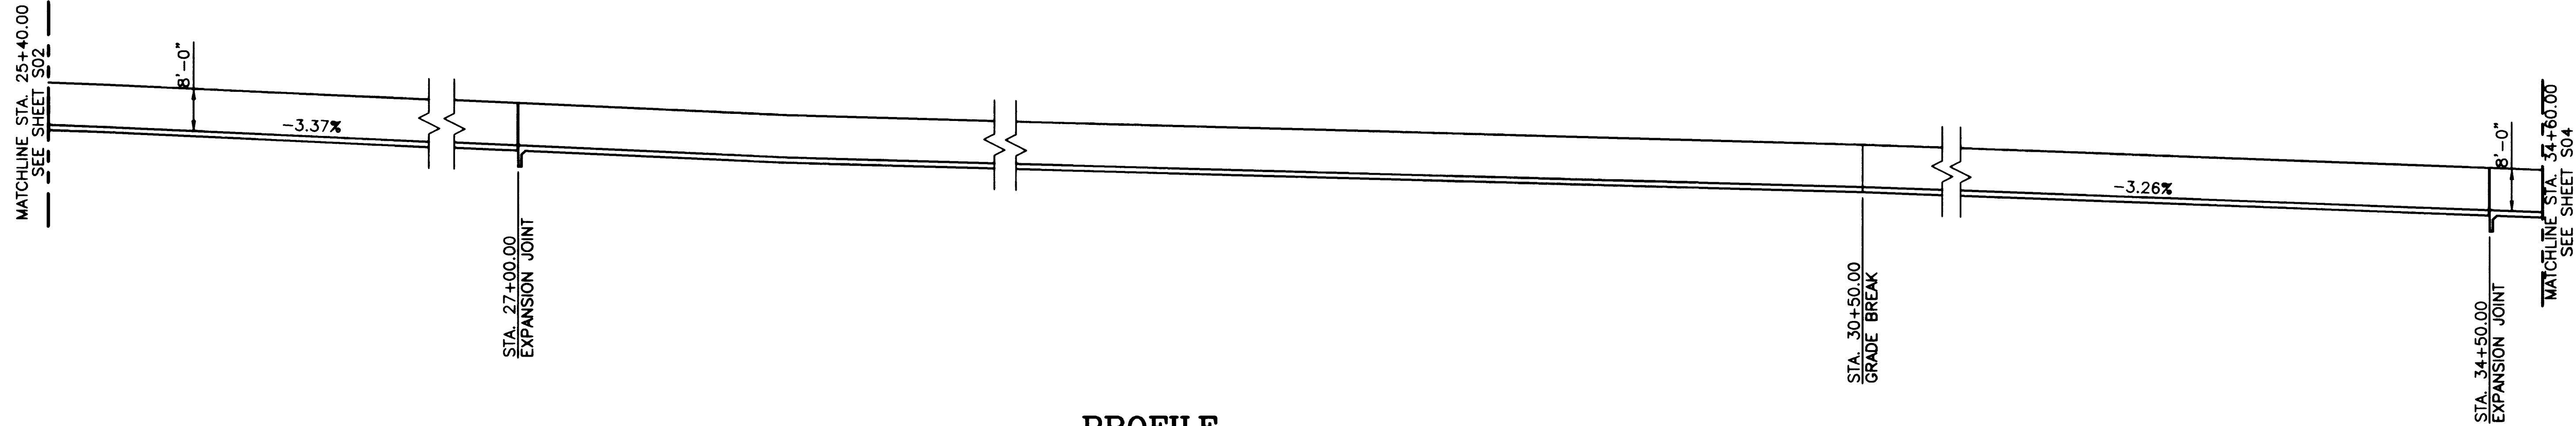

PROFILE

SCALE: 1/16" = 1'-0"

2
S3

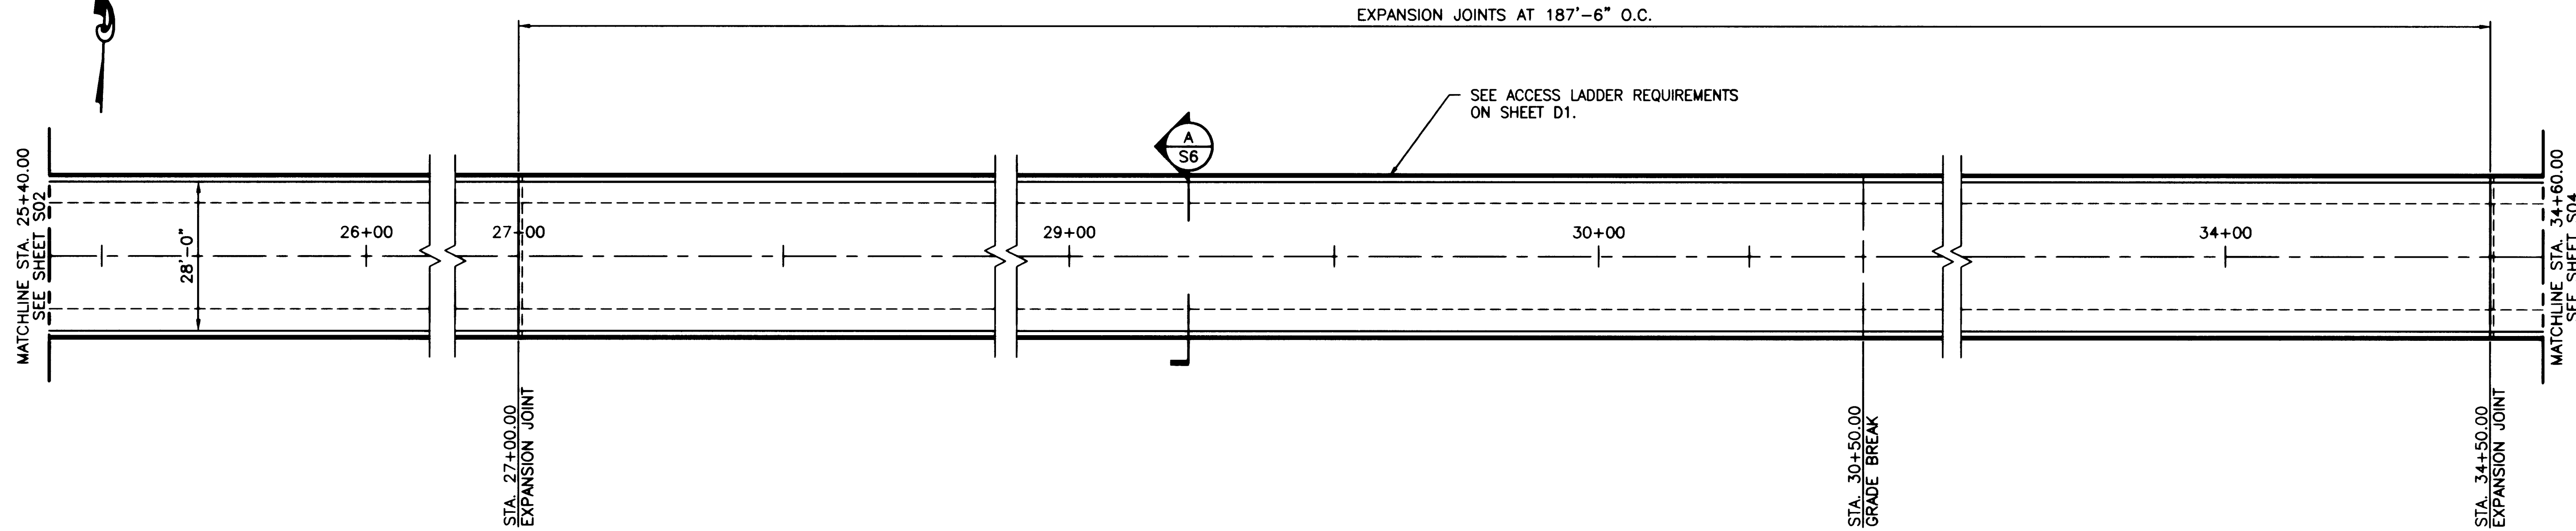


PLAN

SCALE: 1/16" = 1'-0"

1
S3



R₂H • CB&L ENGINEERING
CONSULTING STRUCTURAL ENGINEERS
840 GRIER DRIVE, SUITE 320
LAS VEGAS, NEVADA 89119
PHONE (702) 280-7000
FAX (702) 280-7070

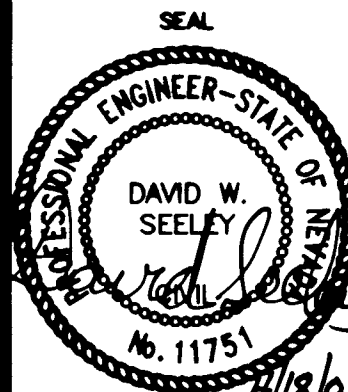

SHEET
S3
OF 22 SHEETS
DRAWING NO.
S3 731-74

SHEET
**STRUCTURAL PLAN
AND PROFILE**
TITLE
**GILMORE CHANNEL
FLOOD CONTROL IMPROVEMENTS**

PERMA BILT HOMES
7140 S. GILMORE DRIVE, SUITE 104
LAS VEGAS, NEVADA 89119
(702) 886-9100

2727 SOUTH RAINBOW BOULEVARD LAS VEGAS, NEVADA 89102-5148
PH. (702) 873-7550 FAX (702) 362-2597
vtm nevada
CONSULTING ENGINEERS • PLANNERS • LAND SURVEYORS

REV	DATE	BY	REVISION