


SEE SHEET D-3


MATCHLINE STA 76+00.00

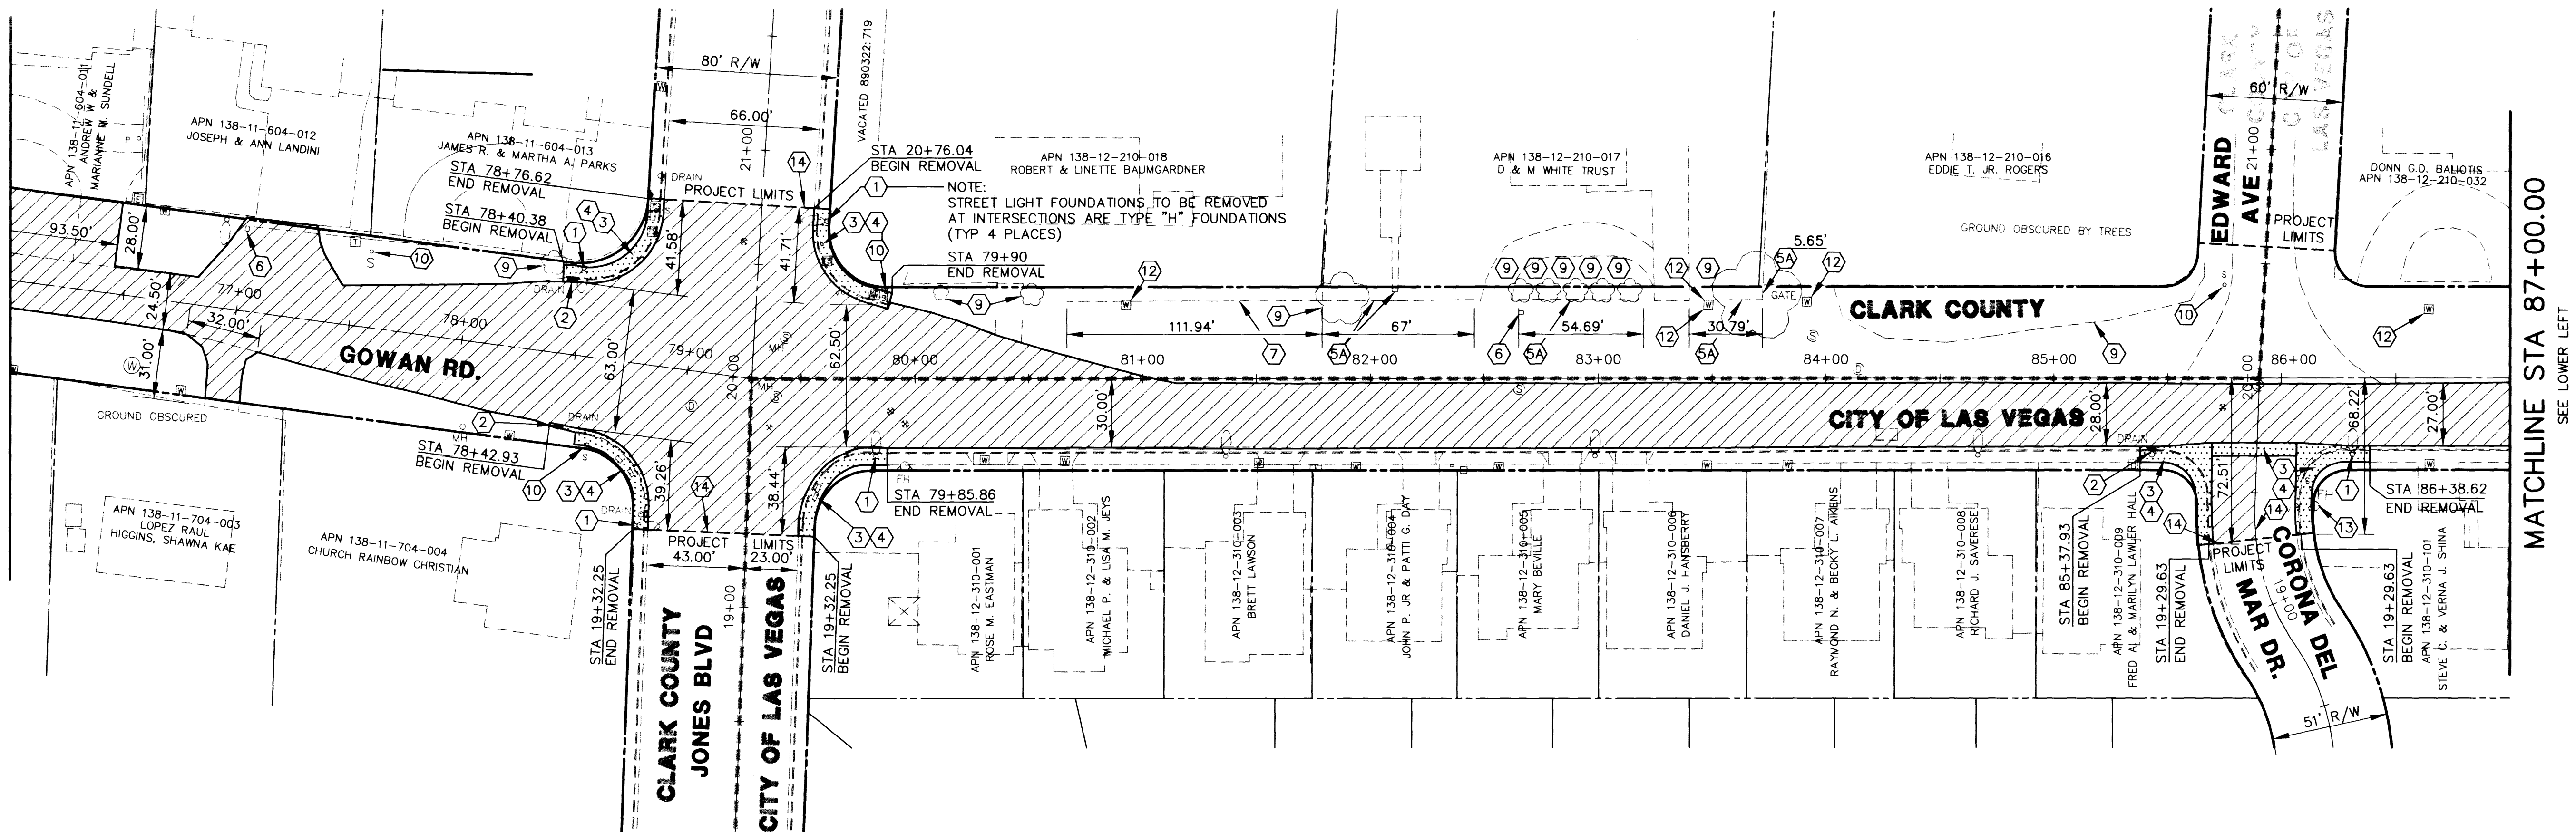

SEE LOWER LEFT

MATCHLINE STA 87+00.00

PLAN - GOWAN ROAD

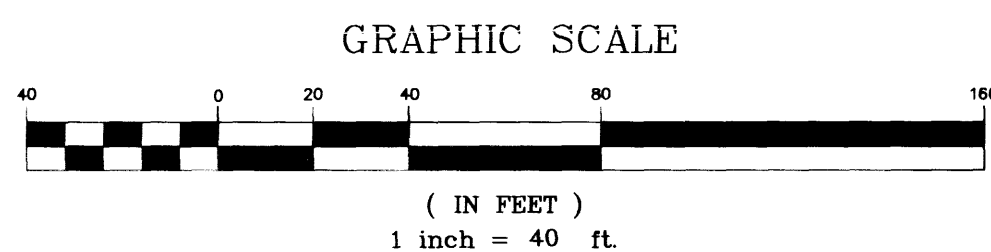

KEYNOTES


- ① REMOVE EXISTING STREET LIGHT POLE & LUMINAIRE & RETURN TO CITY OF LAS VEGAS IF NOT ACCEPTABLE TO USE IN ANOTHER LOCATION WITHIN THE PROJECT (SEE TRAFFIC & STREET LIGHT SHEETS, NOTE 22 FOR FOUNDATION & SIDEWALK TREATMENT)
- ② REMOVE EXISTING CURB DROP INLET
- ③ REMOVE EXISTING CONCRETE CURB & GUTTER & SPANDREL/VALLEY GUTTER AS SHOWN HEREON
- ④ REMOVE EXISTING SIDEWALK
- ⑤ REMOVE EXISTING BLOCK WALL
- ⑤A REMOVE EXISTING BLOCK WALL OUT OF RIGHT-OF-WAY (SEE CONSTRUCTION SHEETS FOR NEW LOCATION)
- ⑥ RELOCATE EXISTING BRICK MAIL BOXES OUT OF RIGHT-OF-WAY (SEE CONSTRUCTION SHEETS FOR NEW LOCATION)
- ⑦ REMOVE EXISTING WOOD/CHAIN LINK FENCE OUT OF RIGHT-OF-WAY (SEE CONSTRUCTION SHEETS FOR NEW LOCATION)
- ⑨ REMOVE EXISTING TREES/VEGETATION WITHIN THE RIGHT-OF-WAY
- ⑩ REMOVE EXISTING SIGN & FOUNDATION & RETURN SIGN TO CITY OF LAS VEGAS
- ⑫ RELOCATE EXISTING WATER METER (SEE CONSTRUCTION SHEETS FOR NEW LOCATION WITHIN SIDEWALK)
- ⑬ RELOCATE EXISTING FIRE HYDRANT (SEE UTILITY SHEETS FOR NEW LOCATIONS)
- ⑭ SAWCUT EXISTING ASPHALTIC CONCRETE PAVEMENT TO THE LIMITS SHOWN HEREON

DEMOLITION LEGEND

- 1/2" COLD MILLING
- REMOVE ASPHALT CONCRETE PAVEMENT TO THE EXISTING PAVEMENT LIMITS
- 2 1/2" COLD MILLING
- REMOVE EXIST CONCRETE CURB, GUTTER, SIDEWALK, CROSS GUTTER & SPANDREL (TYP)

SEE UPPER RIGHT


MATCHLINE STA 87+00.00

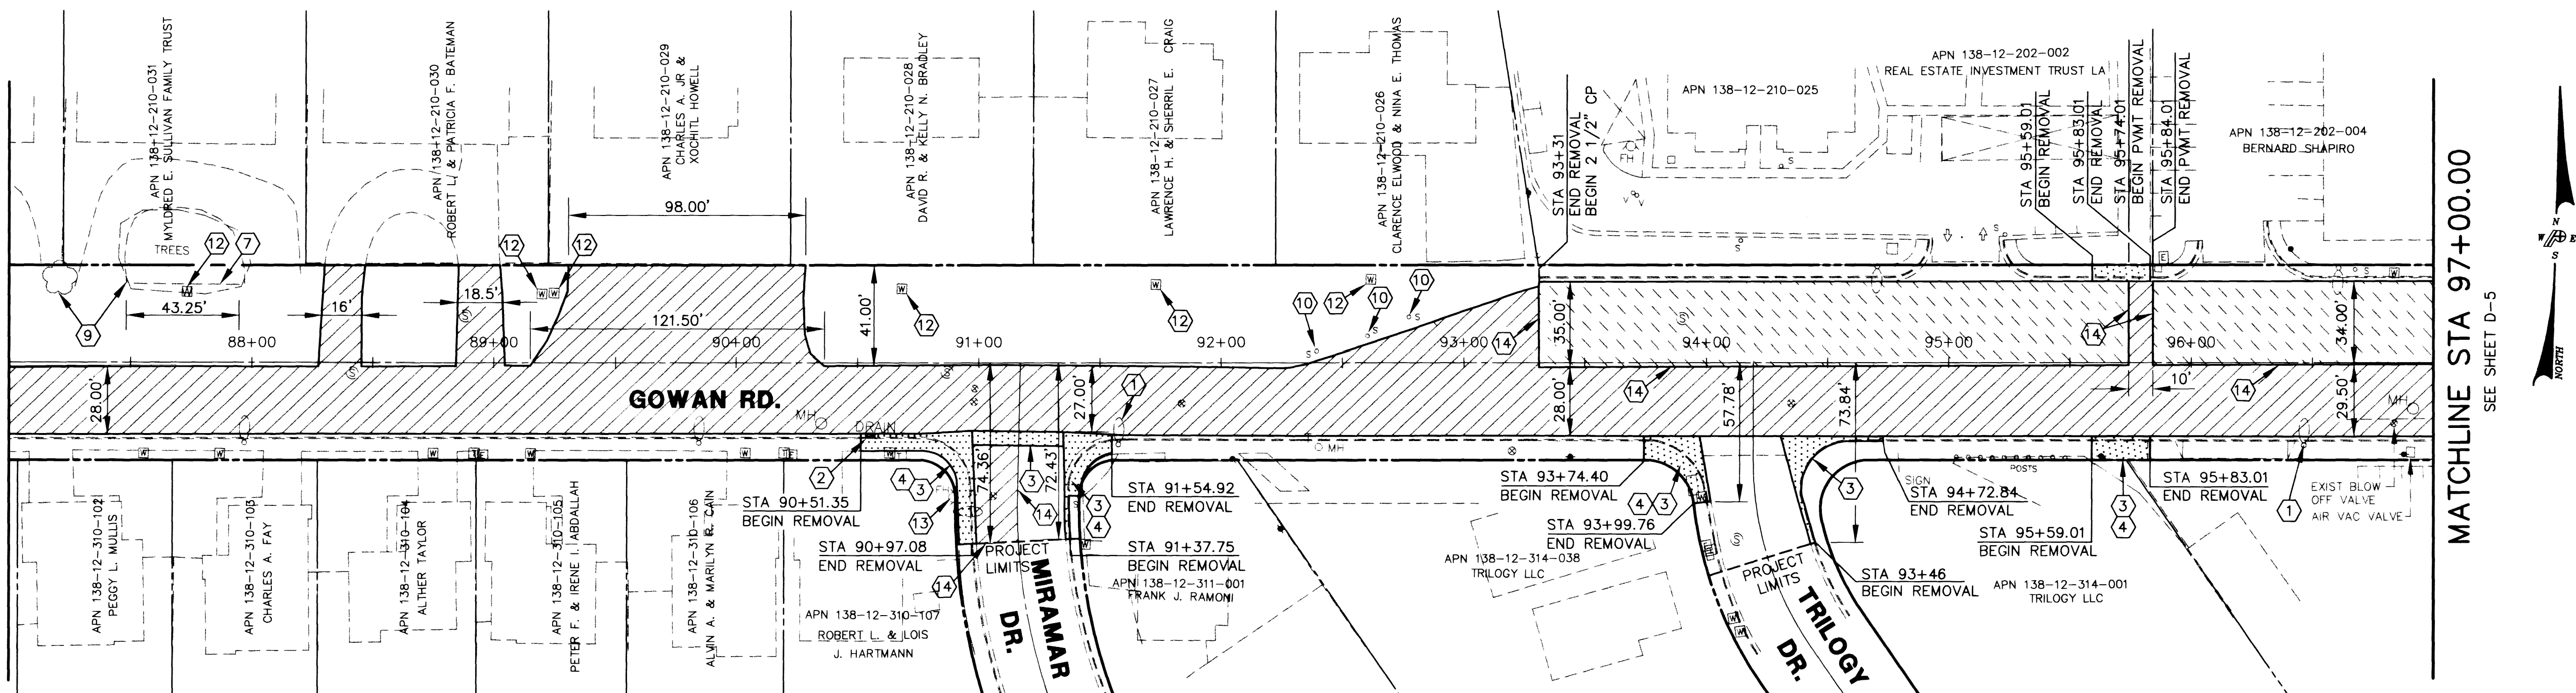

MATCHLINE STA 97+00.00

SEE SHEET D-5

PLAN - GOWAN ROAD

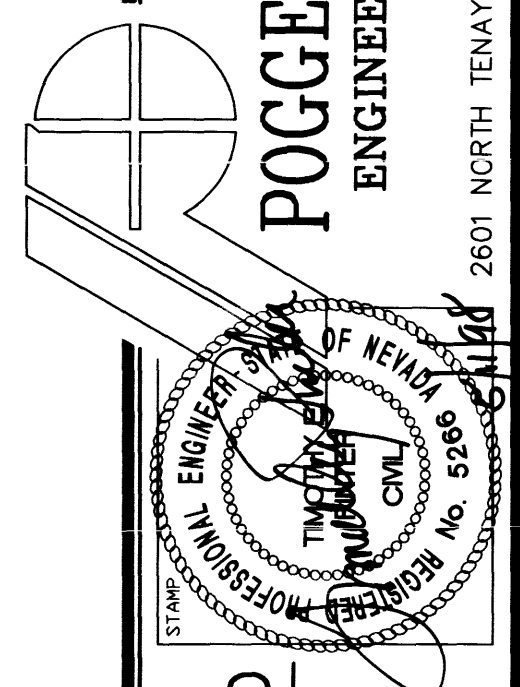GOWAN ROAD IMPROVEMENT PROJECT
FROM US-95 TO DECATUR BOULEVARDDEMOLITION PLAN
GOWAN RD.
STA 76+00 TO 97+00

JOB NUMBER 1003003
 DESIGNED BY JUD
 DRAWN BY DRF
 CHECKED BY TEP
 DATE 05.11.98
 SHEET NUMBER

D-4

12 of 63

Call
before you
Dig.

1-800-227-2600

ANY INFORMATION ON THIS DRAWING IS NOT INTENDED TO BE SUITABLE FOR REUSE BY ANY PERSON, FIRM, CORPORATION, OR OTHERS ON EXTENSIONS OF THIS PROJECT OR FOR ANY USE ON ANY OTHER PROJECT. ANY REUSE WITHOUT WRITTEN VERIFICATION AND APPROVAL BY THE ENGINEER OR THE SPECIFIC PURPOSE INTENDED WILL BE AT THE USER'S SOLE RISK AND WITHOUT LIABILITY OF LEGAL OR OTHER CONSEQUENCE TO THE ENGINEER.

REVISION
DATE