
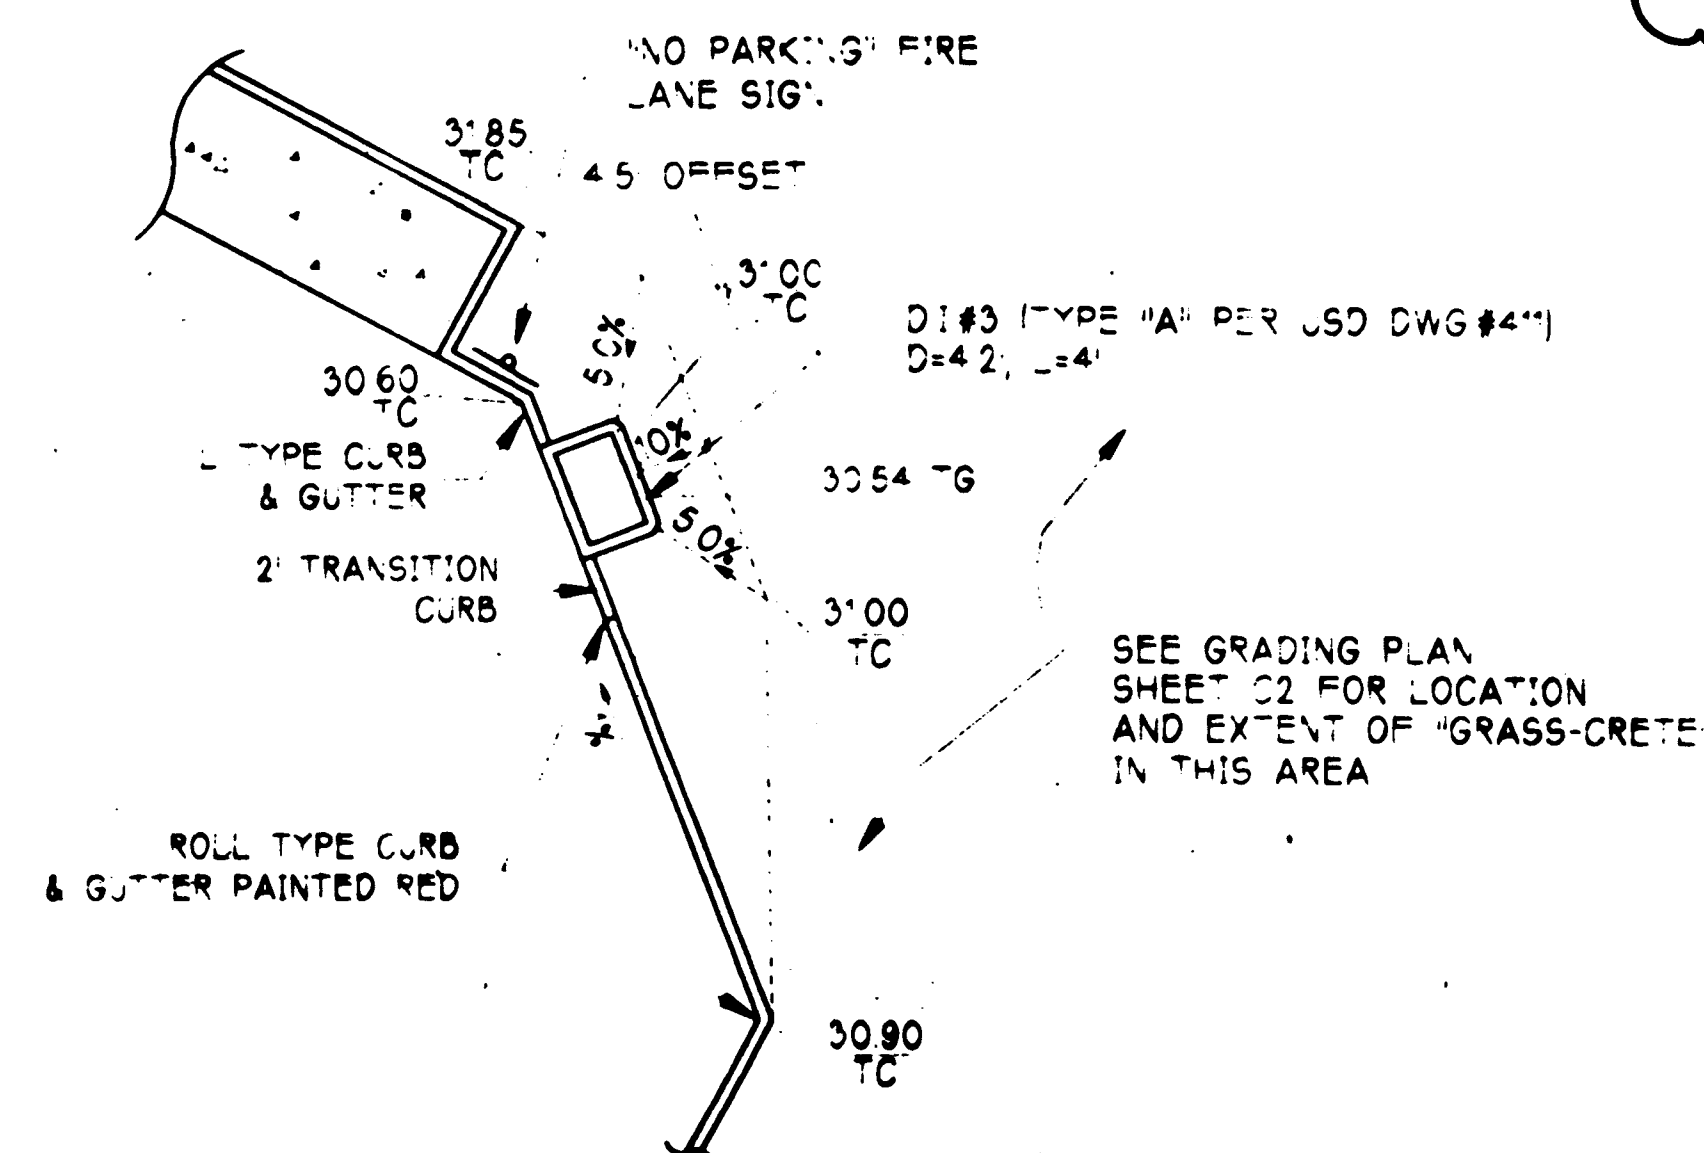
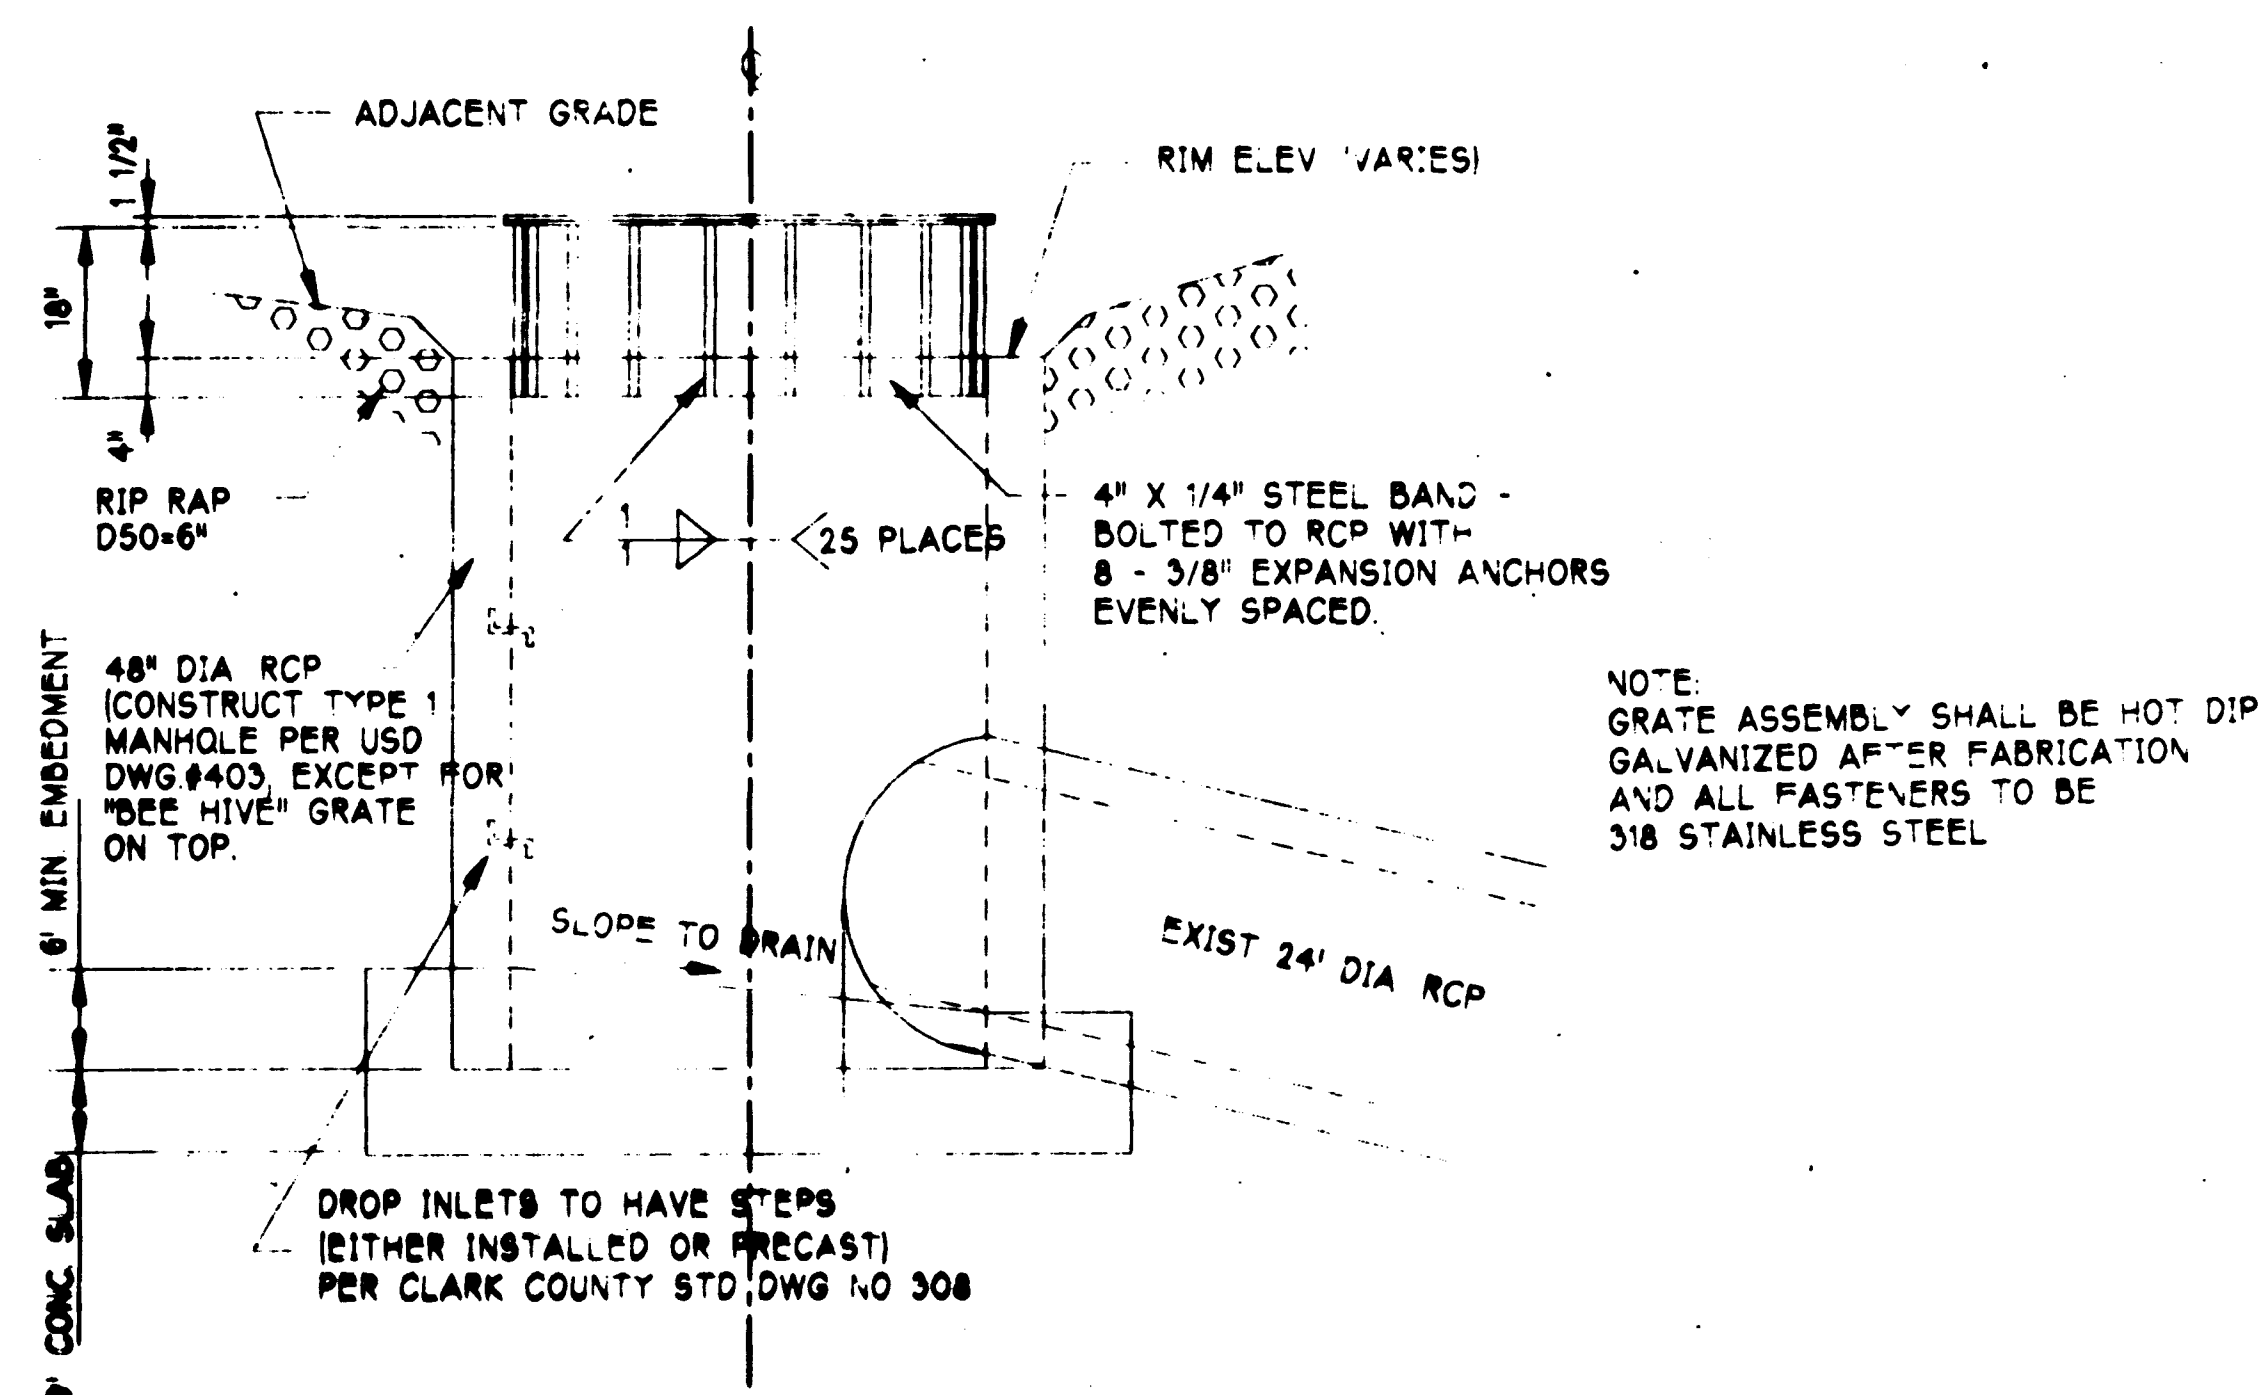
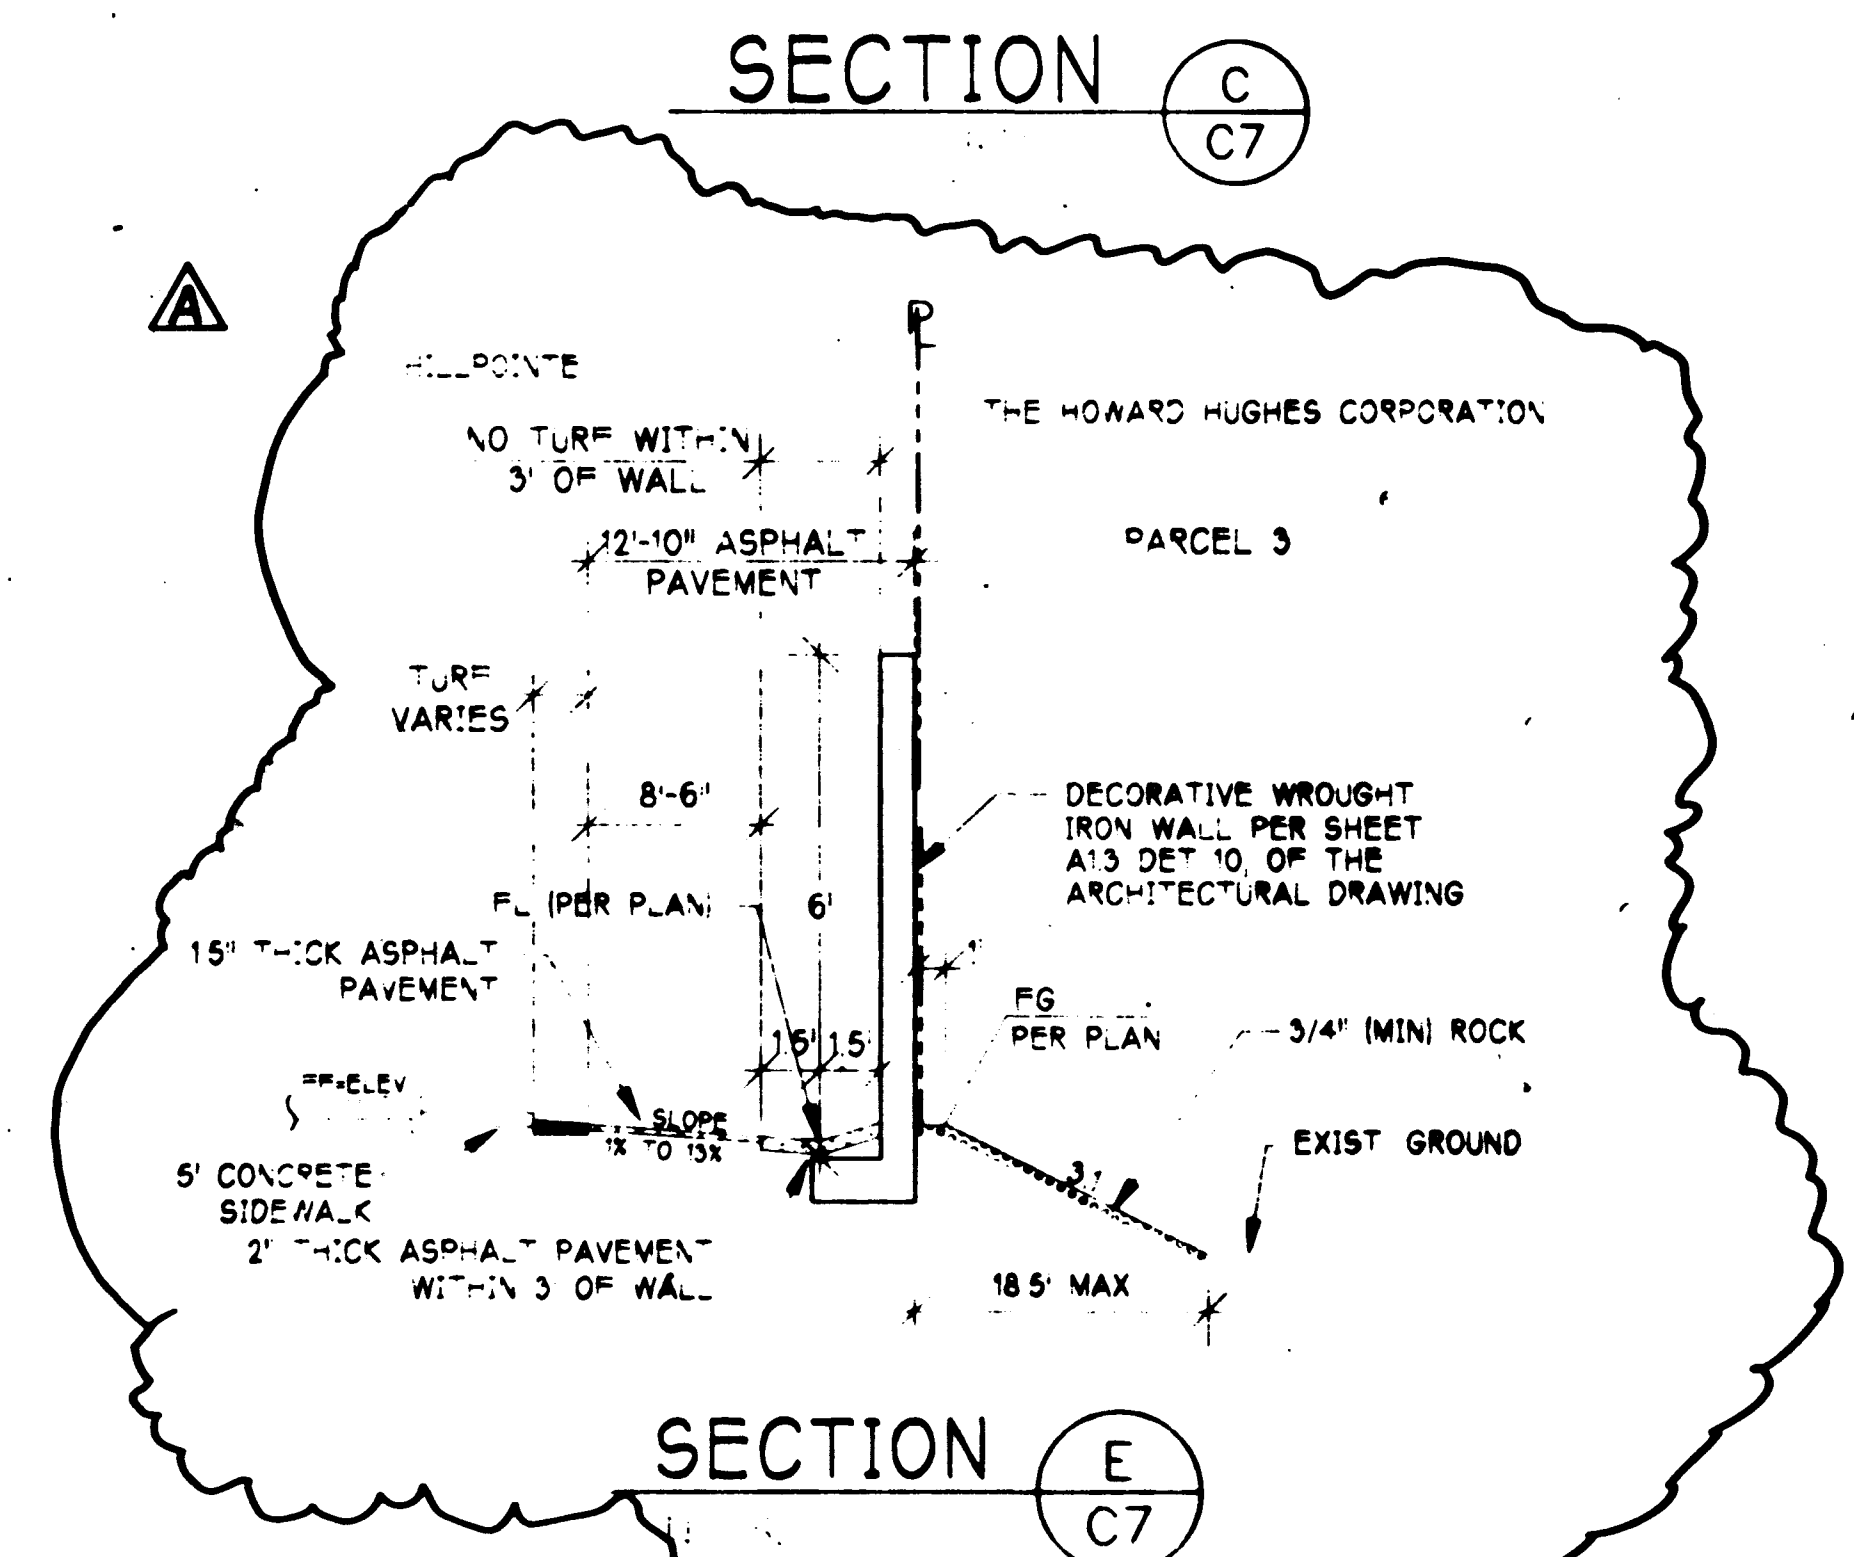
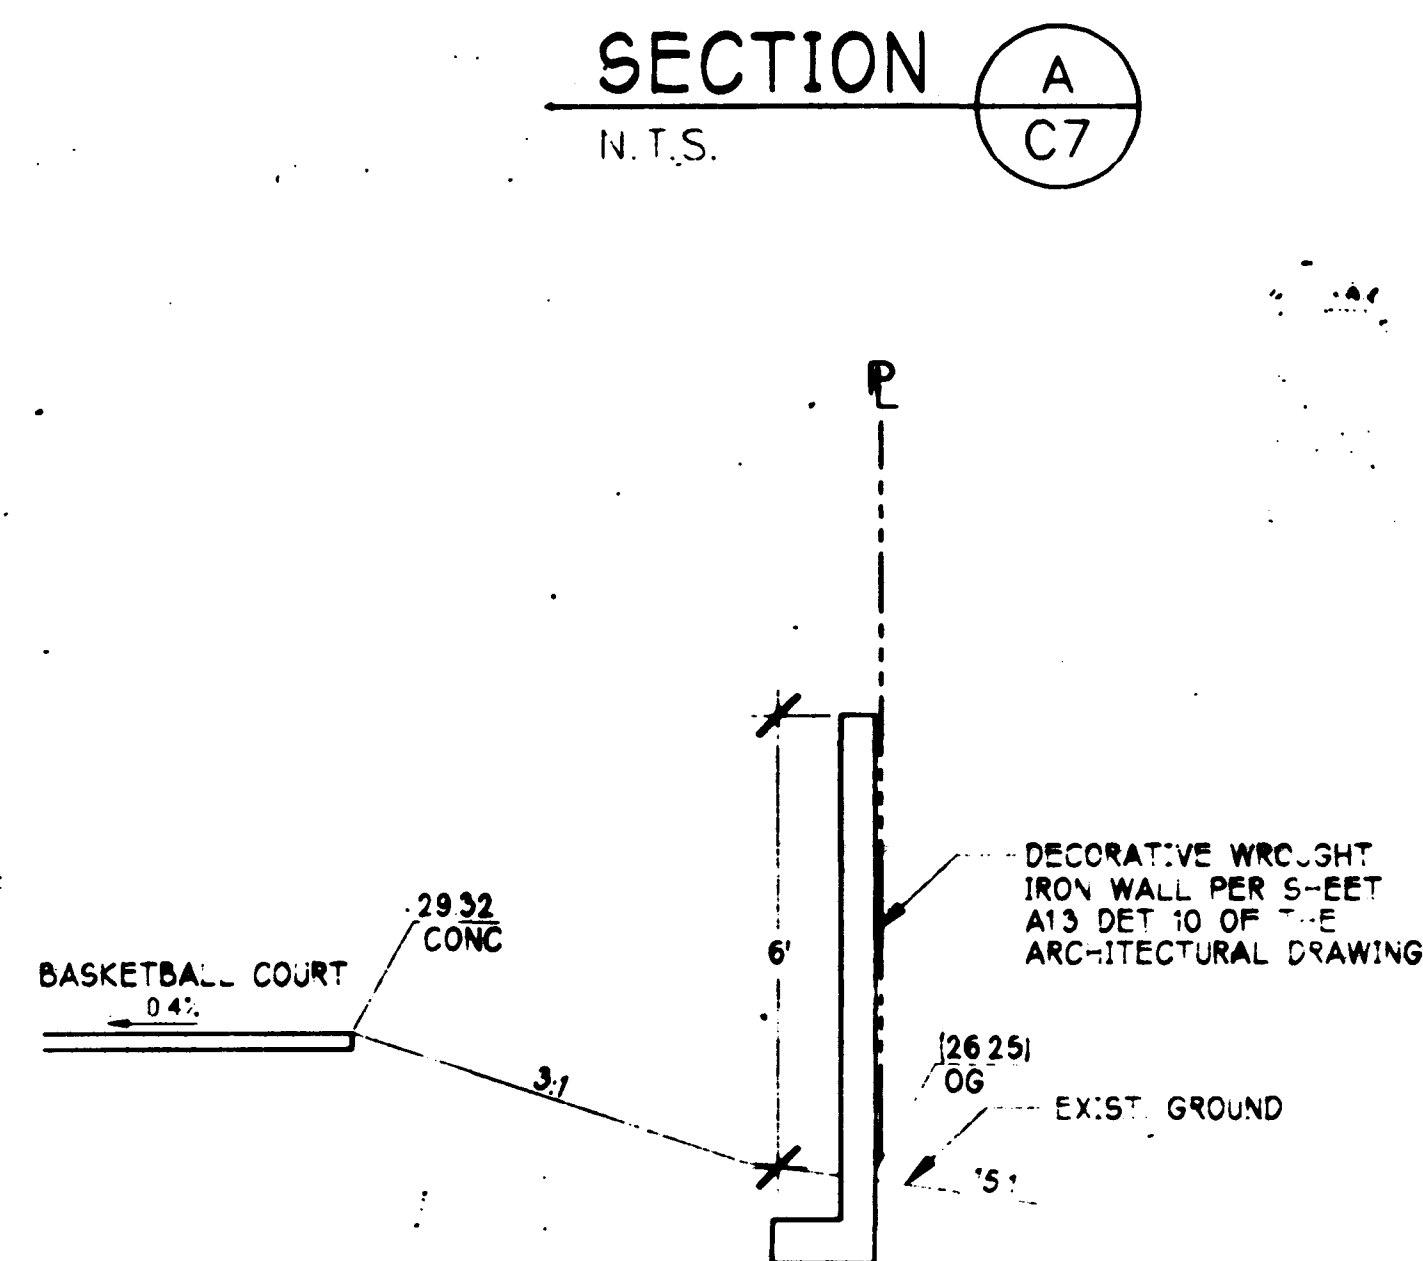
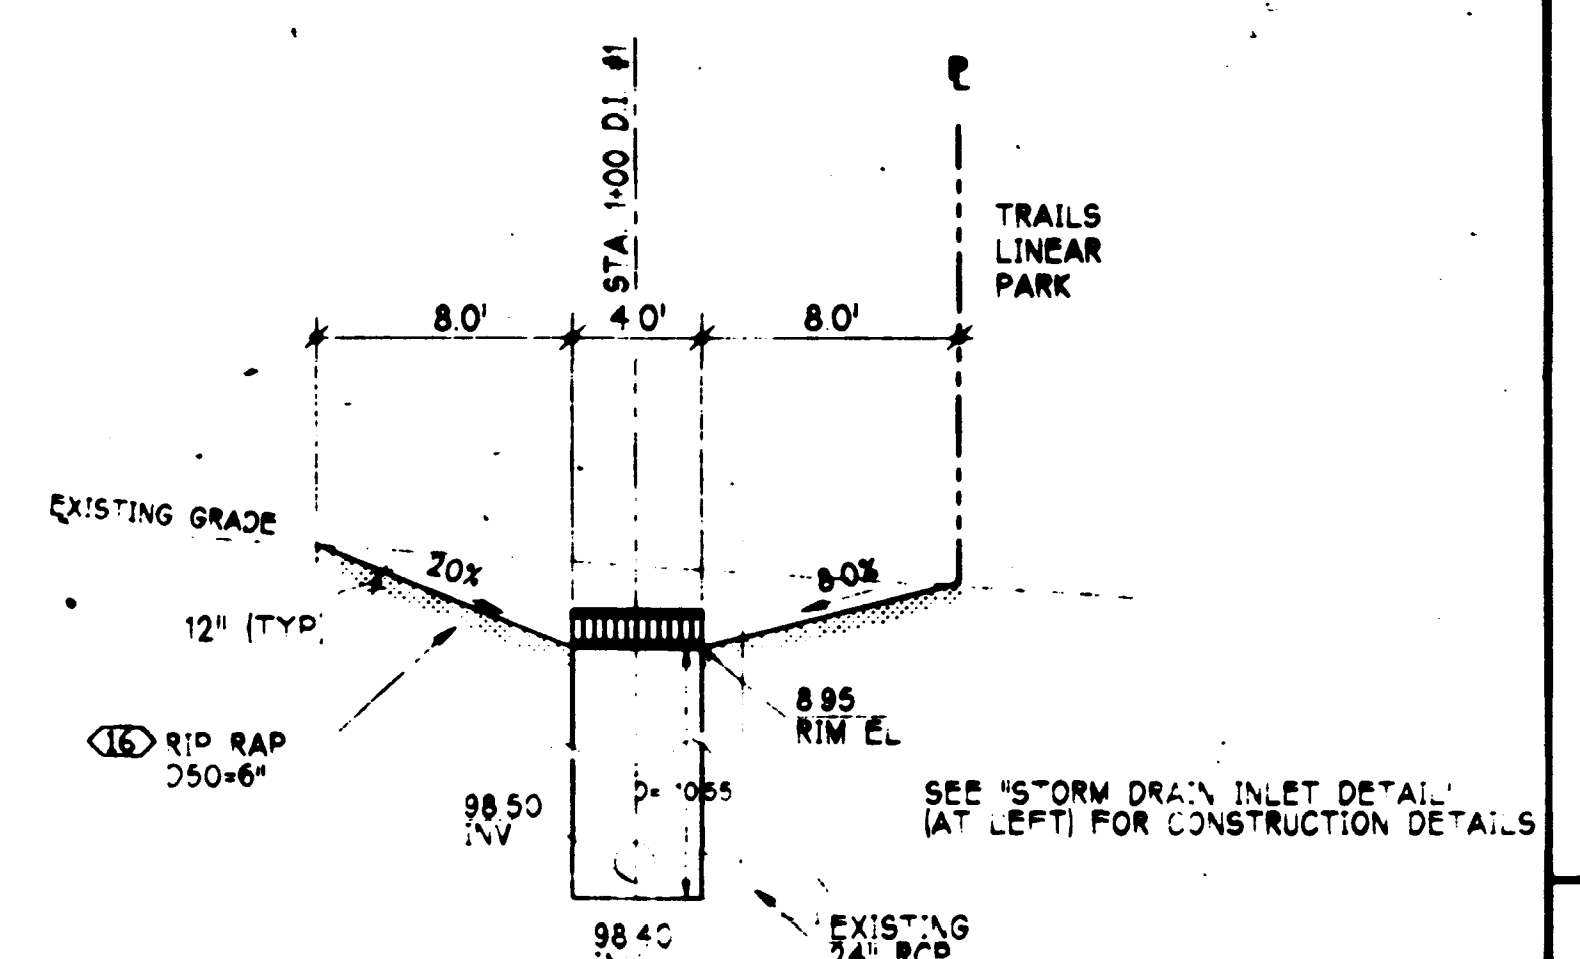


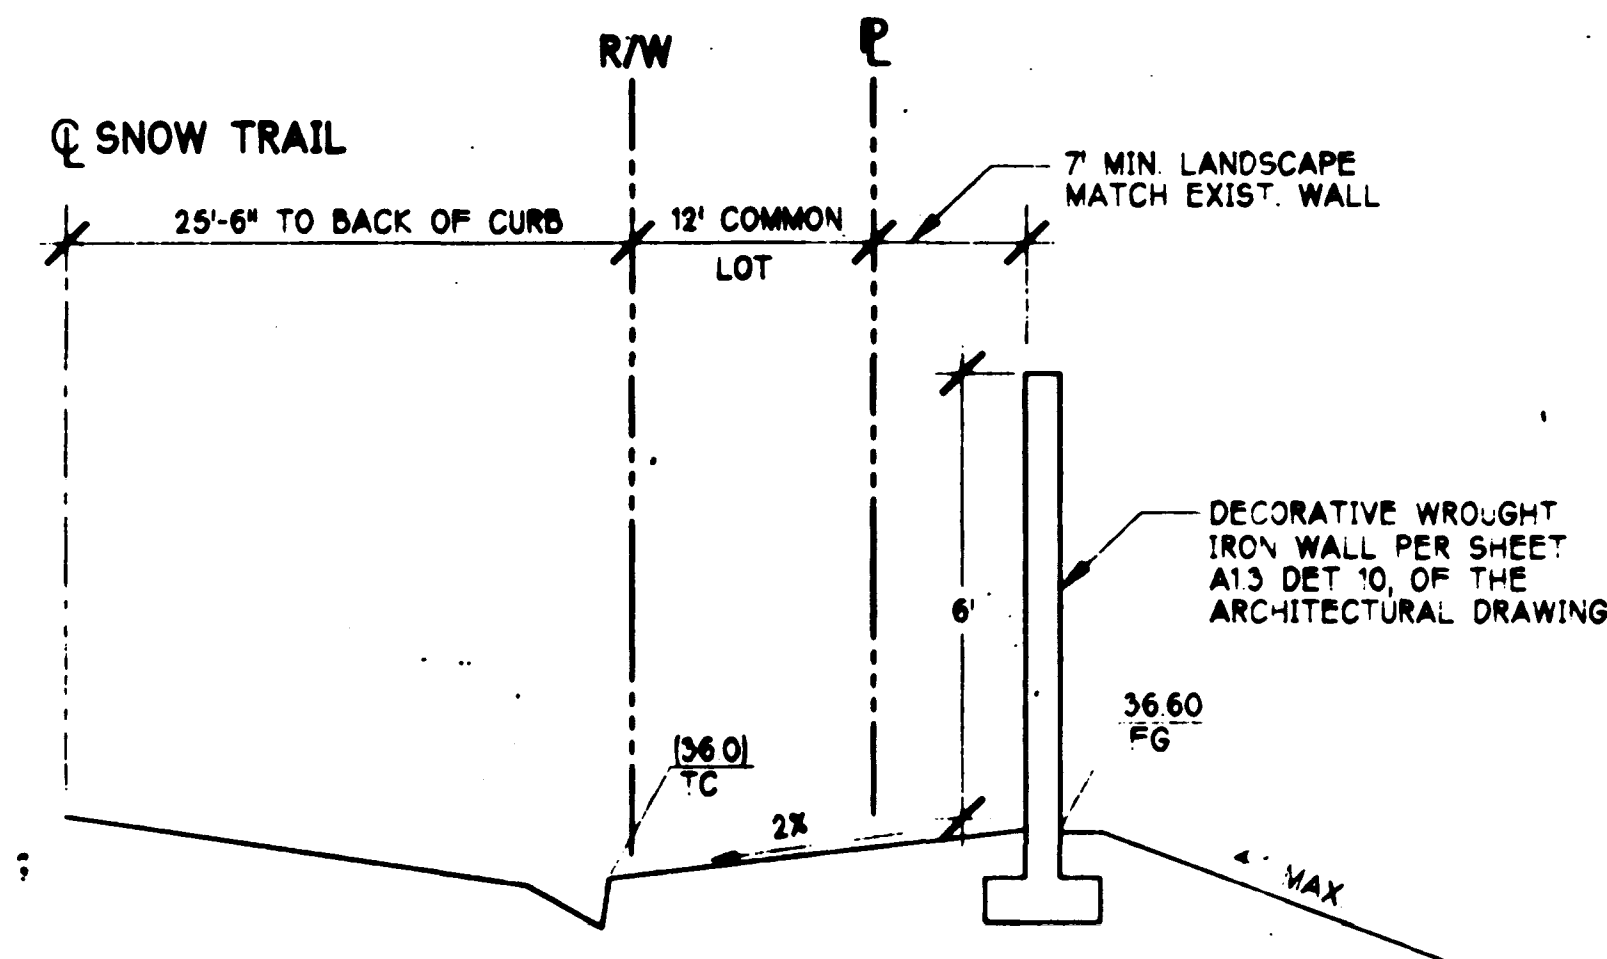

DETAIL 1
N.I.S.

SAXTON
INCORPORATED
5440 WEST SAHARA AVENUE, 3rd FLOOR
LAS VEGAS, NEVADA 89102
(702) 221-1111

HILLPONTE COUNTRY DAY SCHOOL
SUMMERLIN - CITY OF LAS VEGAS



HERE WE GROW, INC.
LAS VEGAS, NEVADA

MISCELLANEOUS NOTES & DETAILS

9626-C7	
LAB NO.	9626
OWN BY.	BI
ORD BY.	MS
DATE	DESCRIPTION
/18/96	PERMIT/IBO
7/1/97	E 55 #3
7/1/97	A 55 #10
7/1/97	E 55 #12
SHEET NO.	
C7 OF	
8	



This design is the property of
Sutton Incorporated, Nevada
licensed contractor 00027741 any
unauthorized use is strictly prohibited
per the NEMMA RECOVER STATUTE

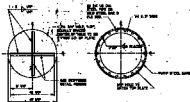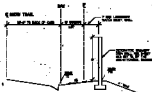


BOTTOM VIEW - TOP PLATE BOTTOM VIEW - SIDE RETAINER WALL

SECTION A-A
N.T.S.


SECTION B-B
N.T.S.



SECTION C-C
N.T.S.

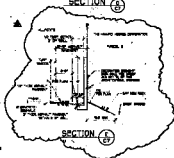

SECTION D-D
N.T.S.

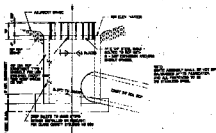

STORM DRAIN INLET DETAIL

DETAIL 1
N.T.S.

SAXTON
INCORPORATED


