

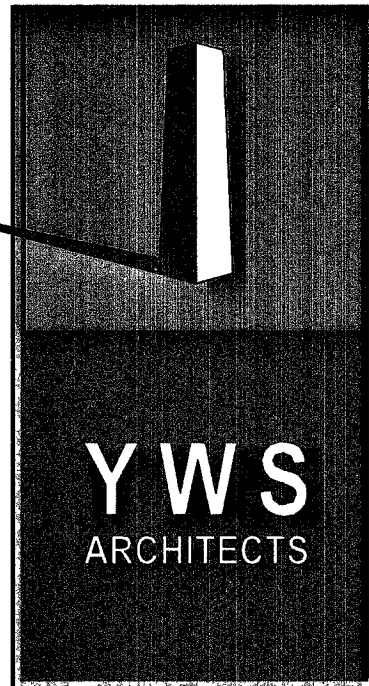


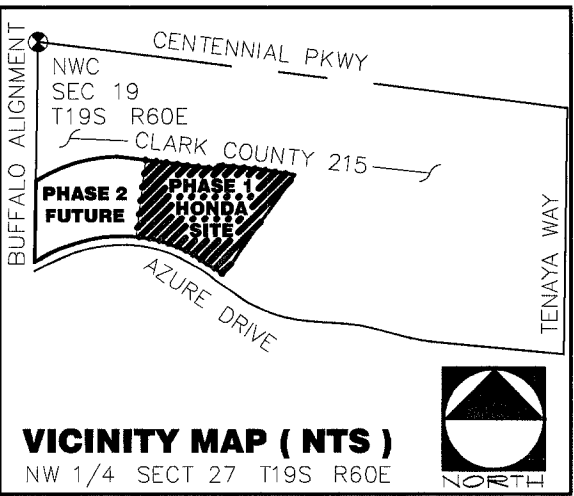

ARCHITECTURE INTERIORS
PLANNING THEMING
5005 WEST PATRICK LANE
LAS VEGAS, NEVADA 89118
P (702) 243-5670 F (702) 255-3011
E info@ywsarchitects.com

ALL PLANTING AND MATERIALS SPECIFICATIONS ARE BASED ON THE LATEST EDITIONS OF THE NATIONAL PLANT HARDINESS ZONE MAP AND THE NATIONAL LANDSCAPE ARCHITECTURE PLANTING GUIDE. ANY PLANTING MATERIALS THAT DO NOT MEET THESE SPECIFICATIONS SHALL BE REPLACED AT THE CONTRACTOR'S EXPENSE. THE CONTRACTOR SHALL BE RESPONSIBLE FOR OBTAINING ALL NECESSARY PERMITS AND APPROVALS FROM THE APPROPRIATE AGENCIES. 

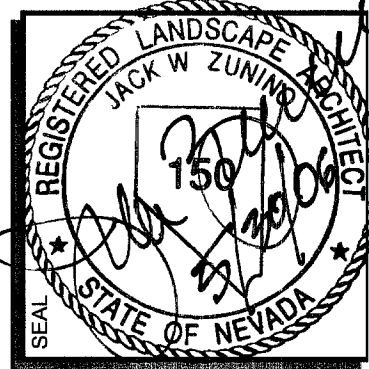

CONSULTANT


PROJECT OWNER
Findlay Shack Honda
7494 W Azure Dr
Las Vegas, NV 89130
Findlay Automotive Group
310 N. Gibson Rd
Henderson, NV 89014
P. 702.555.0650 F. 702.555.0618

REVISIONS	NUMBER	DESCRIPTION	DATE
	1	INITIAL PLANTING COMMENTS	4/2/06
	2	FINAL PLANTING COMMENTS	5/2/06

SHEET TITLE
LANDSCAPE PLANTING PLAN

PROJECT NO:
32-015 05
DATE:
APRIL 11, 2006
ISSUED FOR:
PERMIT

ARCHITECTURAL
L1.02

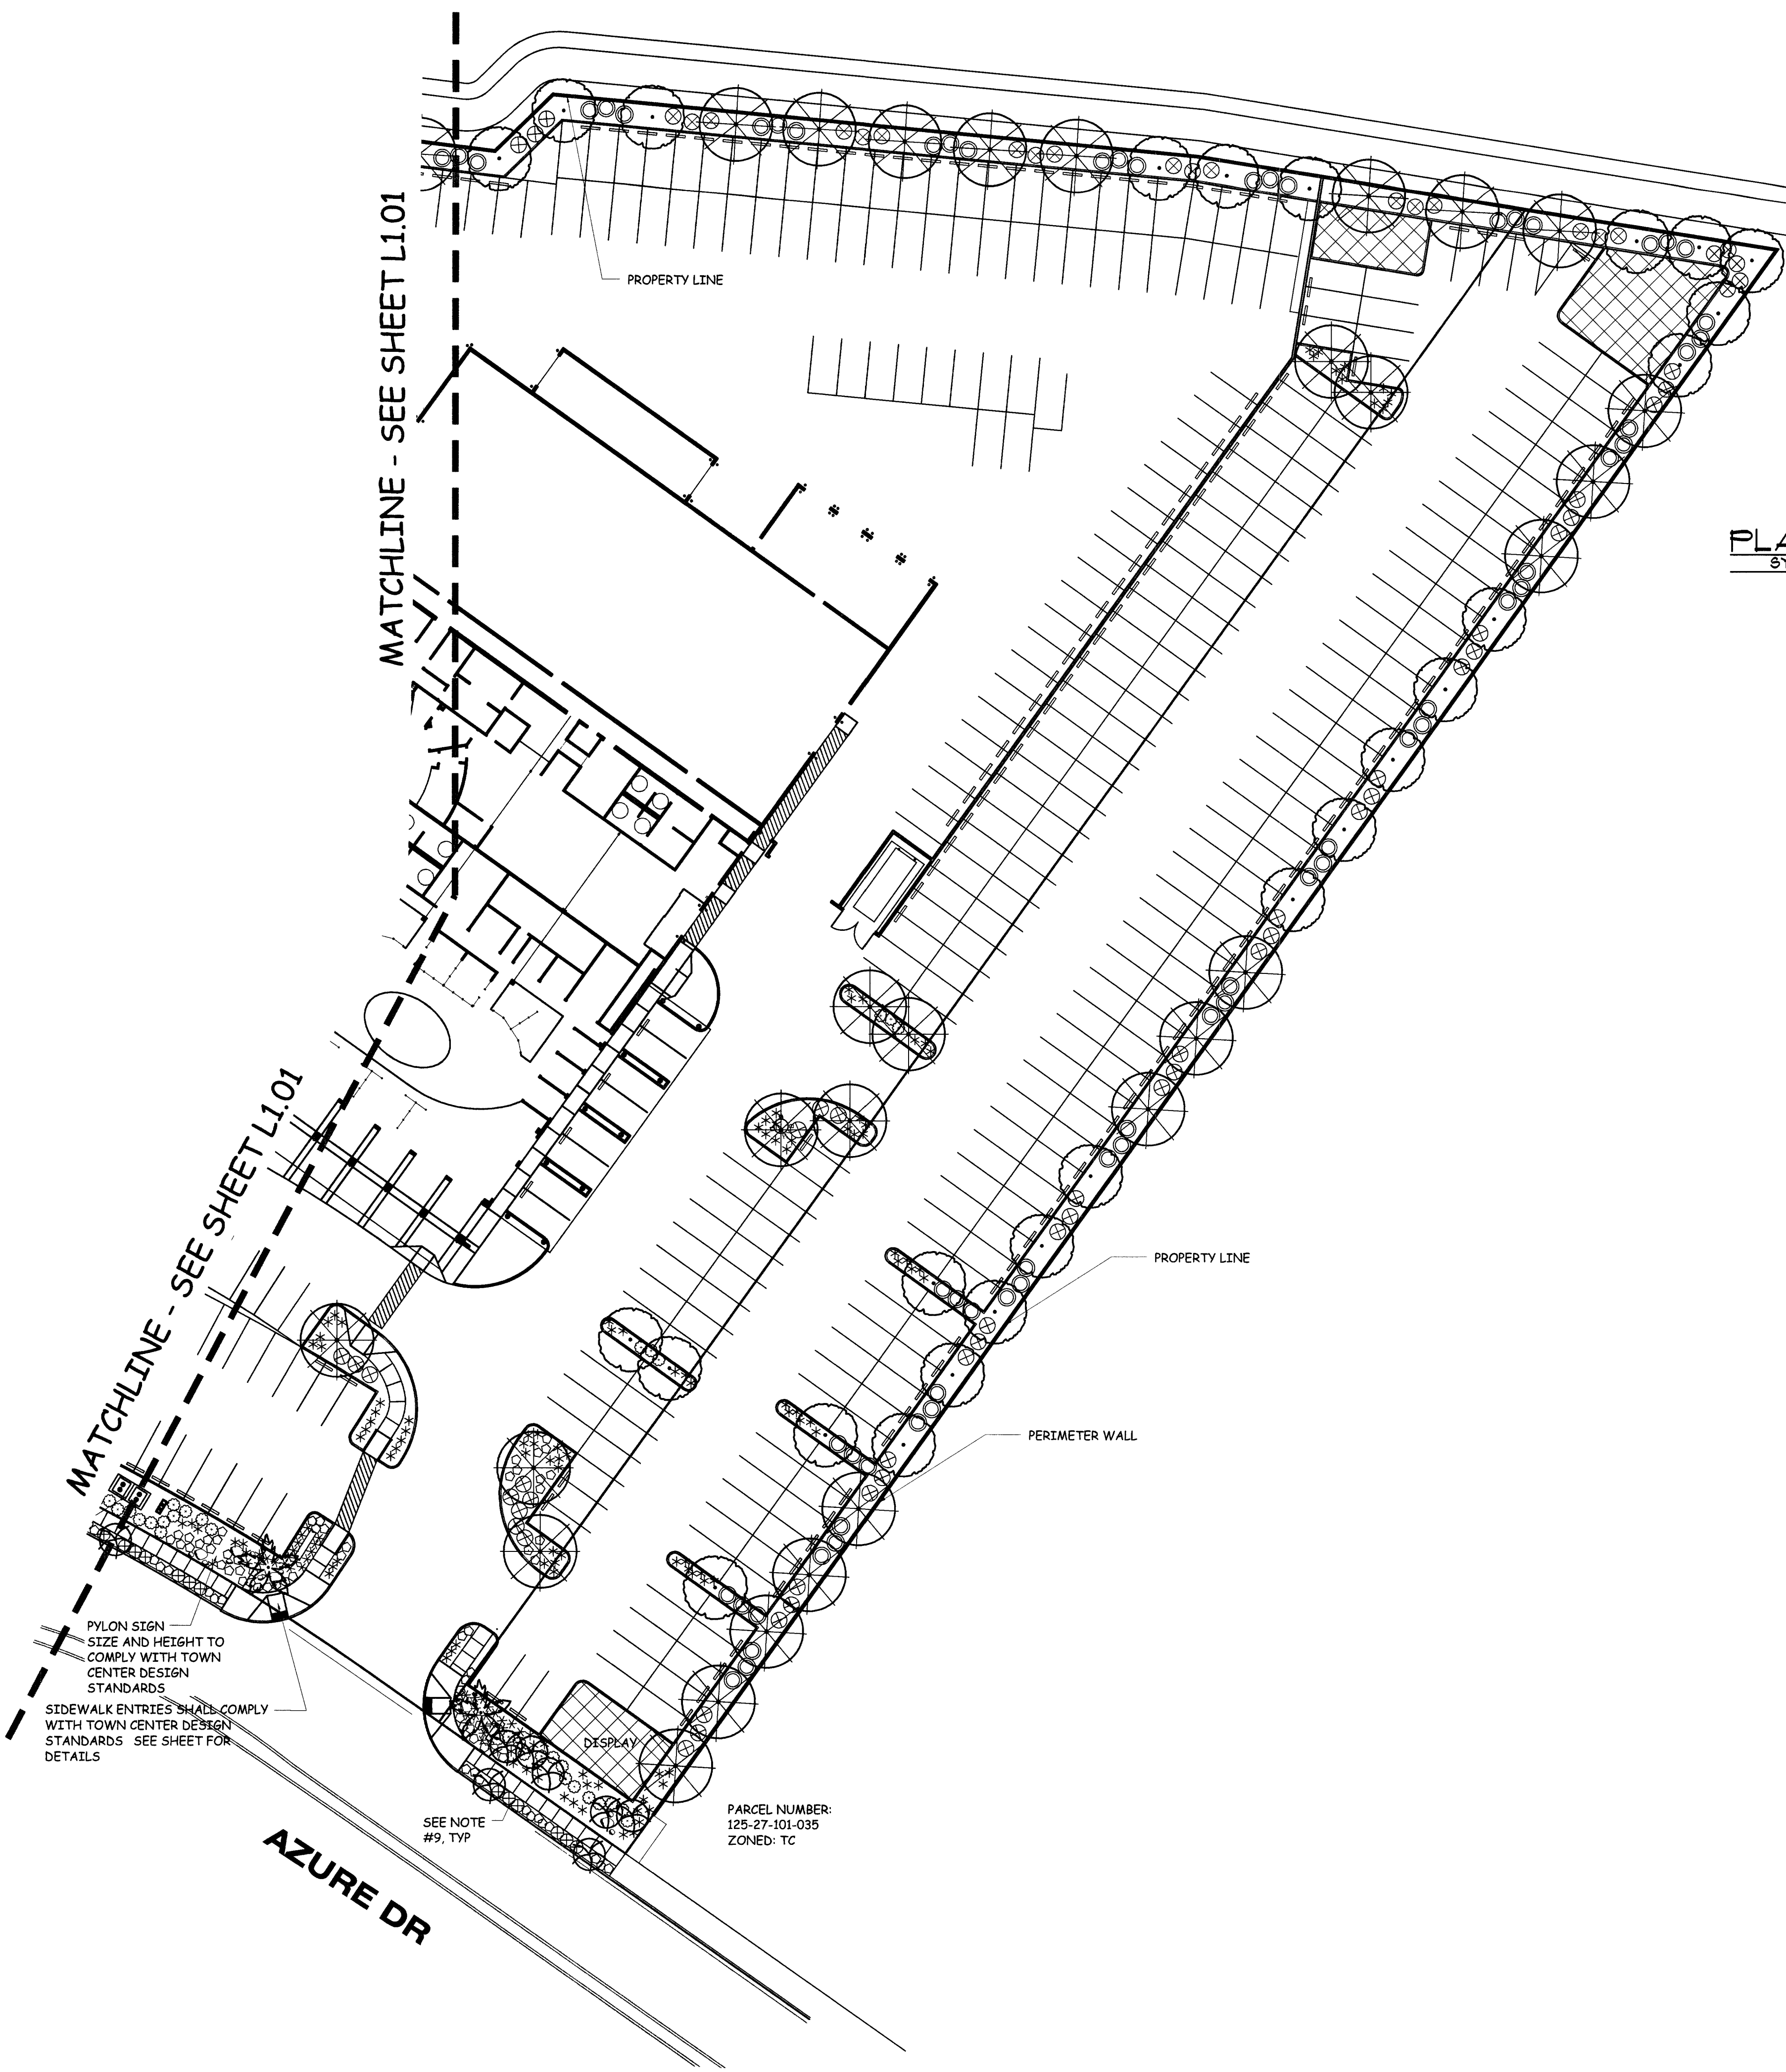

PLANT SCHEDULE

SYMBOL	BOTANICAL NAME	COMMON NAME	QTY.	SIZE	REMARKS
TREES					
☉	GERCIDIUM X 'DESERT MUSEUM'	DESERT MUSEUM PALO VERDE	55	24" BOX	
☉	PHOENIX CANARIENSIS	CANARY DATE PALM	4	20" BTH	
☉	RHUS LANCEA	AFRICAN SUMAC	51	24" BOX	
☉	WASHINGTONIA ROBUSTA HYBRID	MEXICAN FAN PALM	28	20" BTH	
SHRUBS					
☉	LEUCOPHYLLUM FRUTESCENS 'GREEN CLOUD'	GREEN TEXAS RANGER	43	5 GAL	
☉	ROSMARINUS OFFICINALIS 'TUSCAN BLUE'	UPRIGHT ROSEMARY	112	5 GAL	
☉	SENNA (CASSIA) OLIGOPHYLLA 'OUTBACK'	OUTBACK CASSIA	114	5 GAL	
☉	SALVIA GREGGII 'SIERRA LINDA'	SIERRA LINDA SAGE	33	5 GAL	
GROUNDCOVERS					
☉	ACACIA REDOLENS 'DESERT CARPET'	TRAILING ACACIA	22	5 GAL	
☉	LANTANA MONTEVIDENSIS	TRAILING LANTANA	161	5 GAL	
ACCENTS					
*	HESPERALOE PARVIFLORA 'RED'	RED YUCCA	331	5 GAL	

GENERAL NOTES:

- CONTRACTOR IS RESPONSIBLE TO VERIFY ALL PLANT QUANTITIES. THE PLANT SCHEDULE IS INTENDED AS A REFERENCE ONLY.
- LANDSCAPE ARCHITECT IS TO APPROVE ALL PLANT MATERIAL PRIOR TO INSTALLATION WITH PRIOR NOTICE OF 48 HOURS.
- PLANT MATERIAL IS TO HAVE IDENTIFICATION TAGS ON 10% OF THE TOTAL QUANTITY OF EACH SPECIES, SHOWING GENUS, SPECIES, VARIETY, ETC.
- CONTRACTOR TO PROVIDE MATCHING SIZES AND FORMS OF LIKE SHRUB SPECIES AS SHOWN ON DRAWINGS.
- CONTRACTOR TO PROVIDE POSITIVE DRAINAGE AWAY FROM ALL STRUCTURES, WALLS, AND ON ALL SIDEWALKS ACCORDING TO ALL CODES, REGULATIONS, AND REQUIREMENTS.
- DECOMPOSED GRANITE, 1/2" SCREENED, COLOR: "MOJAVE GOLD", 2" DEPTH TYPICAL IN ALL PLANTING BEDS. CONTRACTOR TO RECEIVE VERIFICATION FROM ROCK SUPPLIER AND PRESENT VERIFICATION TO THE OWNER PRIOR TO ANY CONSTRUCTION.


WHOLESALE DEALER:
KALAMAZOO MATERIALS, INC.
6975 NORTH ORACLE ROAD
TUSCON, AZ 85104
TELEPHONE: (702) 246-4135
CONTACT: CARRISA D'ALESSIO

- LANDSCAPE BOULDERS ARE TO BE GRANITE AND ROUND IN SHAPE. COLOR TO MATCH OR COMPLEMENT ROCK GROUND COVER. CONTRACTOR TO SET 1/4 OF ROCK DIAMETER INTO FINISH GRADE. BOULDERS TO BE 2' TO 4' IN DIAMETER, SIZED ACCORDING TO THE FOLLOWING PERCENTAGES:

20%	4' LARGEST DIAMETER	TOTAL QUANTITY OF BOULDERS: 48
40%	3' LARGEST DIAMETER	
40%	2' LARGEST DIAMETER	

- ALL PALM HEIGHTS ARE BROWN TRUNK HEIGHTS. ALL PALMS SHALL HAVE STRAIGHT TRUNKS WITH NO CURVES. ALL DATE PALMS SHALL BE SHOVEL CUT. ALL FAN PALMS SHALL BE SKINNED WITHIN 3 FEET OF THE LAST FROND. ALL PALM TREE HEIGHTS TO BE MEASURED FROM TOP OF ROOT BALL TO THE LOWEST GREEN FROND.
- WITHIN THE 4' AMMENITY ZONE, DECOMPOSED GRANITE SHALL BE 3"-5" SCREENED, COLOR: "MOJAVE GOLD", 6" DEPTH TYPICAL. CONTRACTOR TO RECEIVE VERIFICATION FROM ROCK SUPPLIER AND PRESENT VERIFICATION TO THE OWNER PRIOR TO ANY CONSTRUCTION.

WHOLESALE DEALER:
KALAMAZOO MATERIALS, INC.
6975 NORTH ORACLE ROAD
TUSCON, AZ 85104
TELEPHONE: (702) 246-4135
CONTACT: CARRISA D'ALESSIO

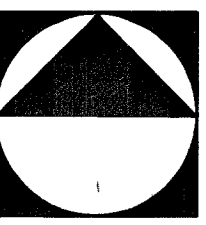

LANDSCAPE PLANTING PLAN

SCALE: 1" = 30'-0"

92041

107V4632