




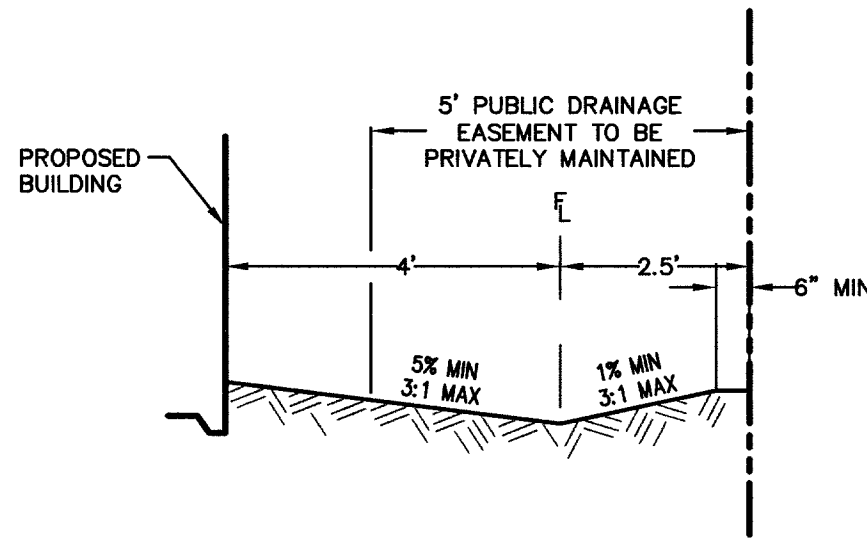


DETAIL A
SECTION NTS

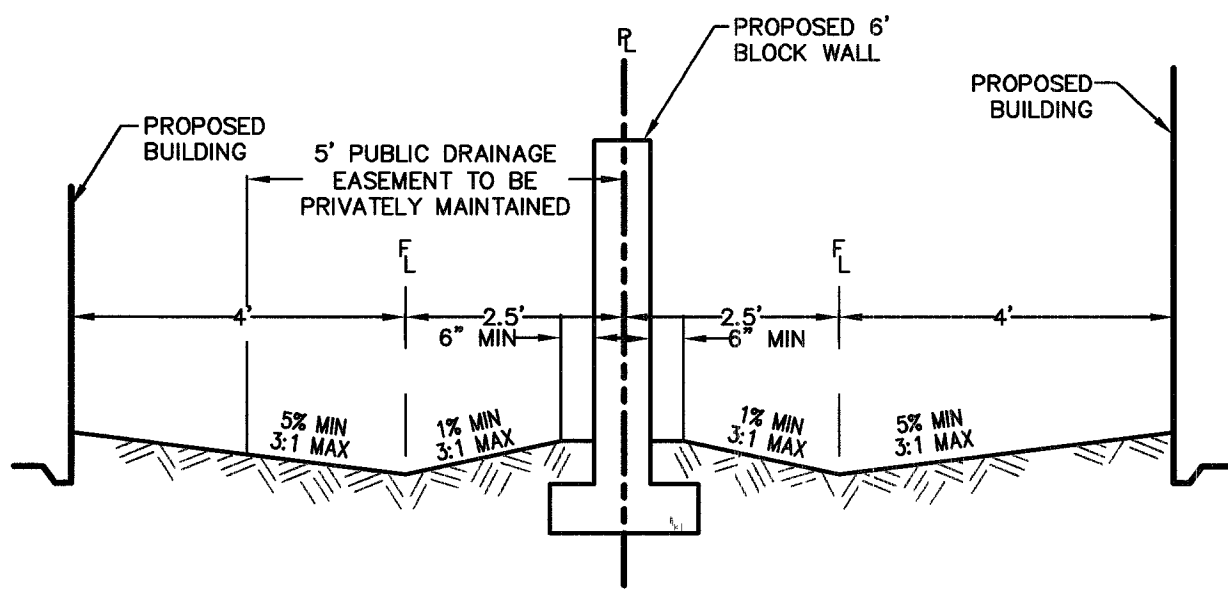


DETAIL B
SECTION NTS

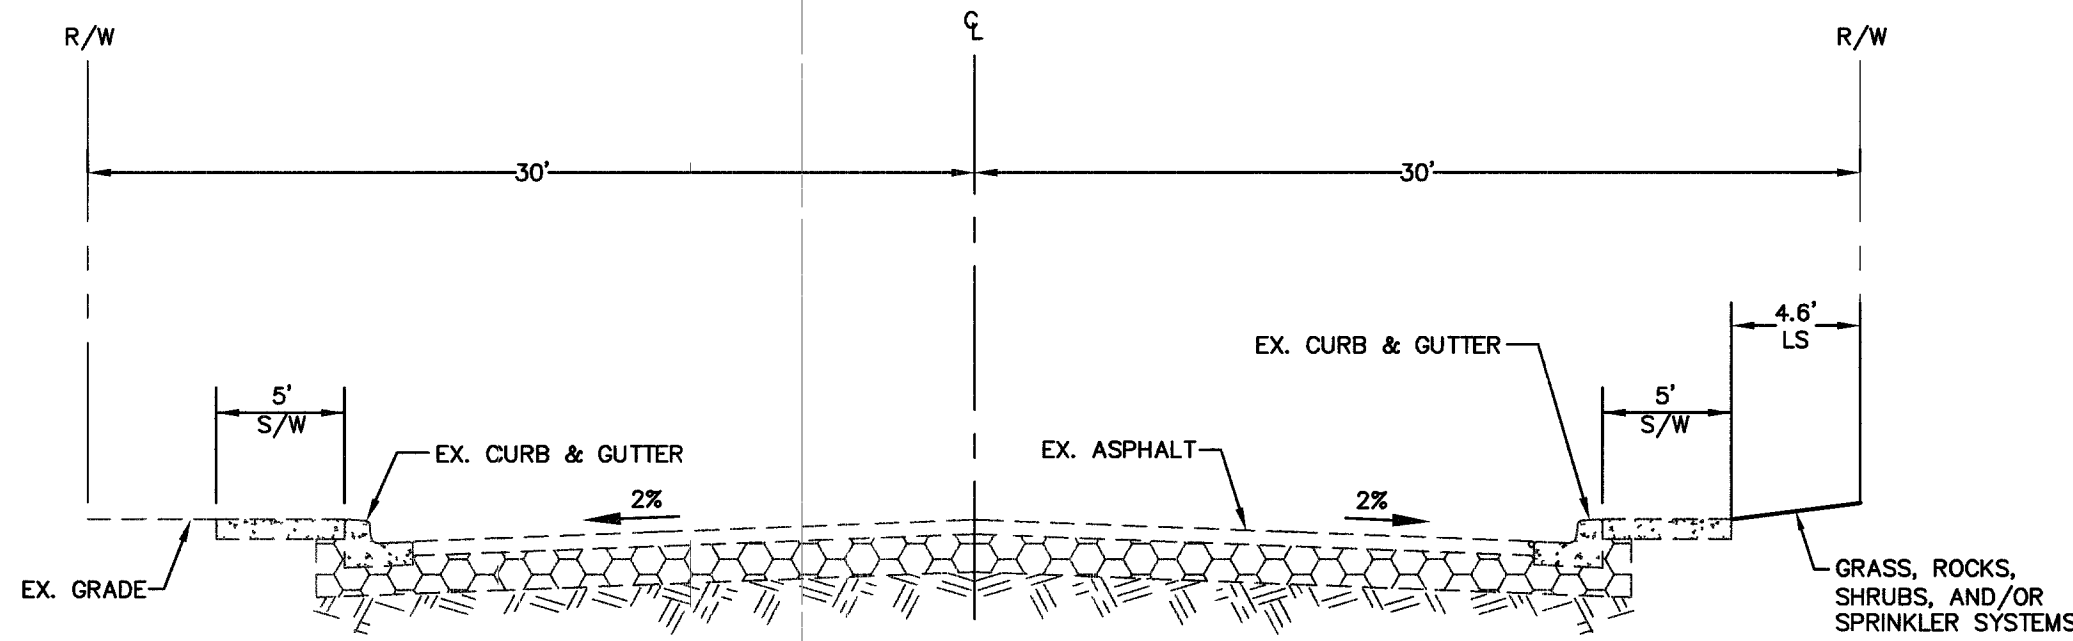


DETAIL C
SECTION NTS

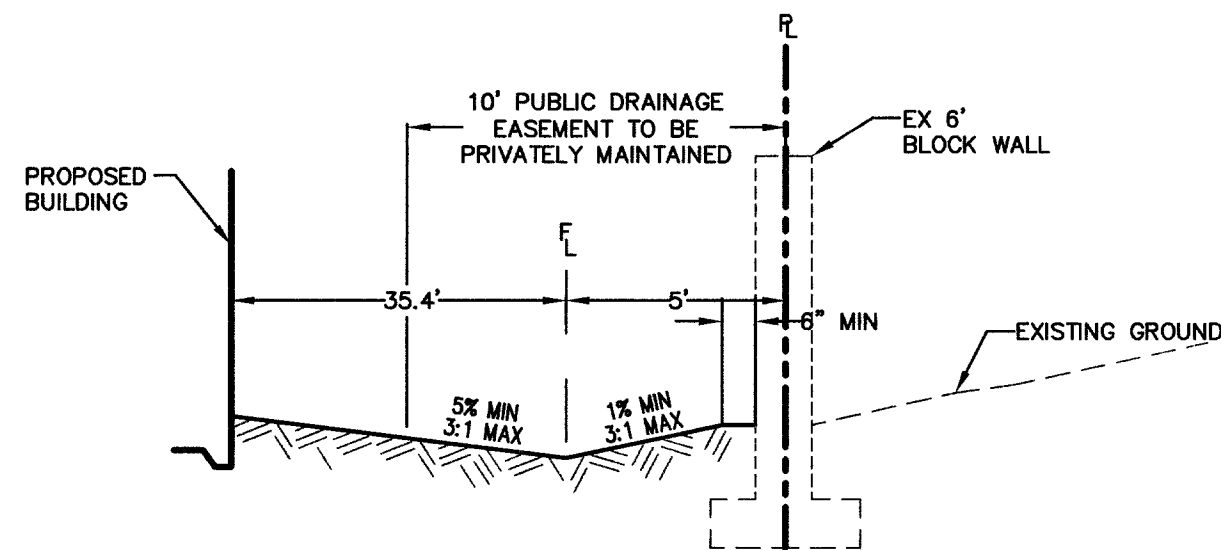

DETAIL D
SECTION NTS

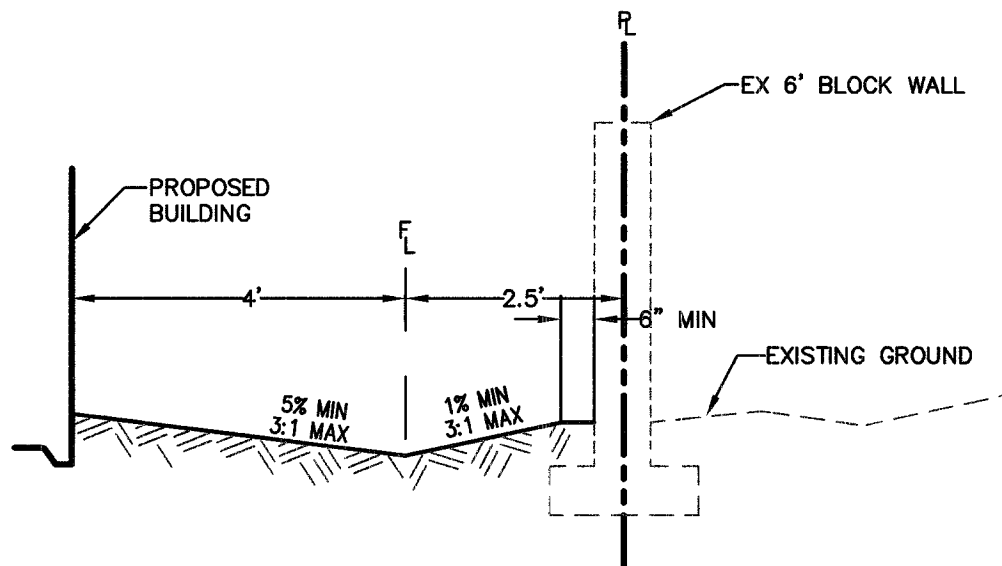

DETAIL E
SECTION NTS

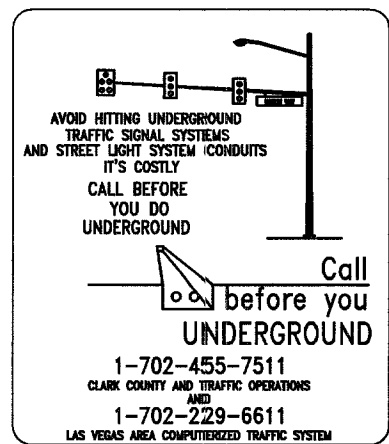


DISCLAIMER NOTE

UTILITY LOCATIONS SHOWN HEREON ARE APPROXIMATE ONLY. IT SHALL BE THE CONTRACTOR'S RESPONSIBILITY TO DETERMINE THE EXACT HORIZONTAL AND VERTICAL LOCATION OF ALL EXISTING UNDERGROUND AND OVERHEAD UTILITIES PRIOR TO COMMENCING CONSTRUCTION. NO REPRESENTATION IS MADE THAT ALL EXISTING UTILITIES ARE SHOWN HEREON. THE ENGINEER ASSUMES NO RESPONSIBILITY FOR UTILITIES NOT SHOWN OR UTILITIES NOT SHOWN IN THEIR PROPER LOCATION.


Avoid cutting underground utility lines. It's costly.
Call before you dig
1-800-227-2600
UNDERGROUND SERVICE (USA)

Avoid overhead power line contact
Call before you overhead
1-702-593-6111
NEVADA POWER ENVIRONMENT AND SAFETY SERVICES DEPARTMENT

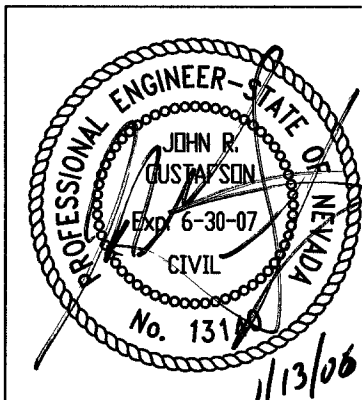

HENRY HAYNES II
DETAIL SHEET

SECTION 21, TOWNSHIP 20 SOUTH, RANGE 61 EAST, M.D.B. & M. CITY OF LAS VEGAS, NEVADA
BLANKENSHIP AVENUE

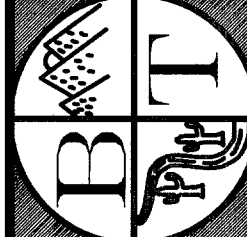

BAUGHMAN & TURNER, INC.
CIVIL ENGINEERS LAND PLANNERS
1210 HINSON STREET LAS VEGAS, NEVADA
(702) 870-8771

DATE: AUGUST 2005
DESIGN: MJ
DRAWN: MJ
CHECK: JRG
SCALE: NO SCALE

PREPARED FOR :
HENRY HAYNES

DATE: N/A
REVISIONS: N/A

SHEET
DT02
OF
3
CLV DWG #
107Y4639