

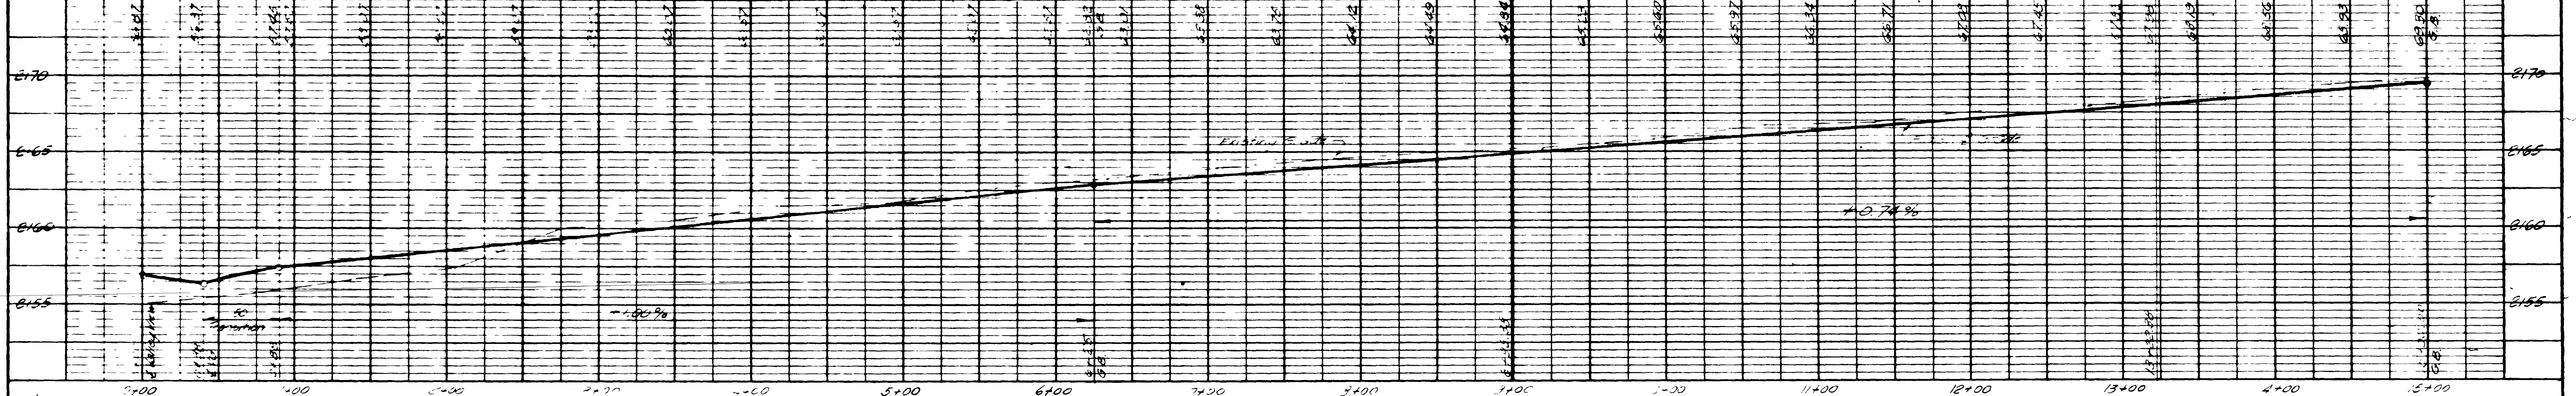
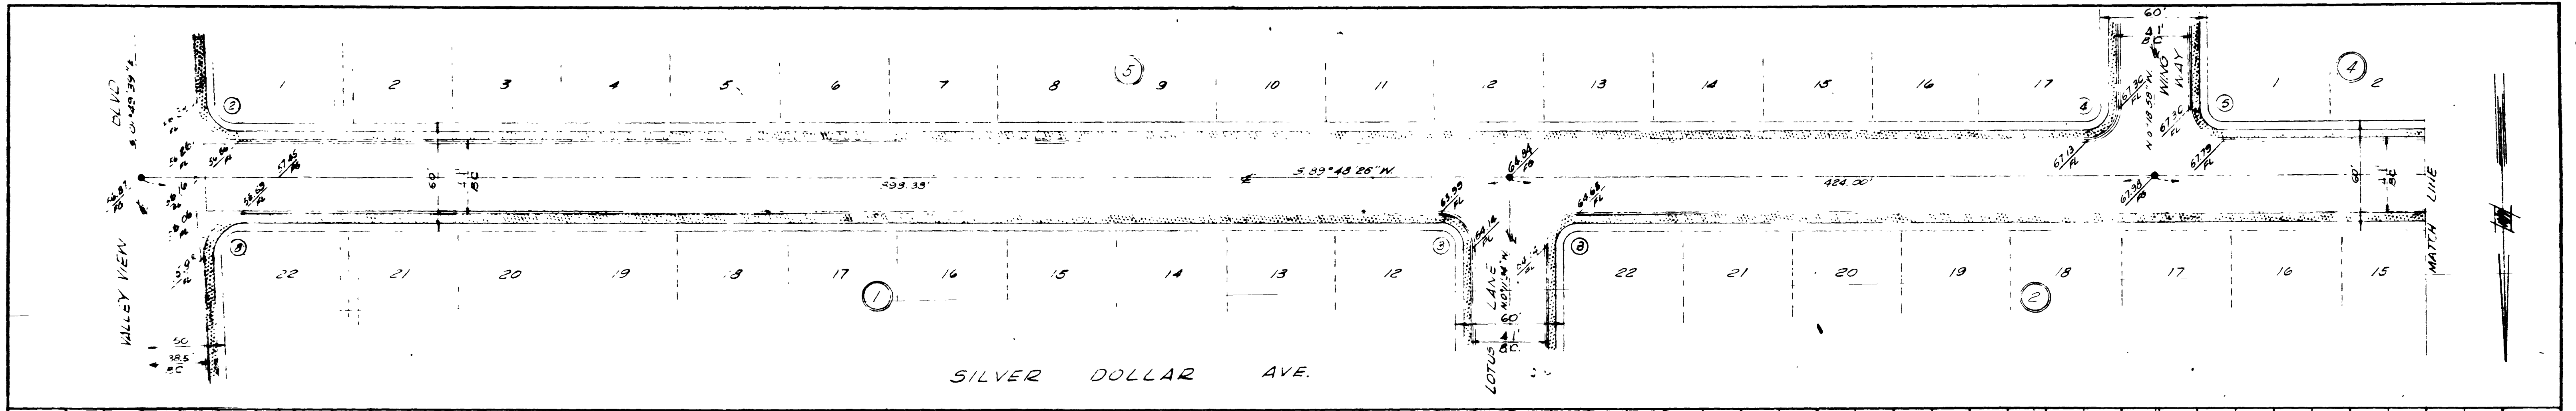



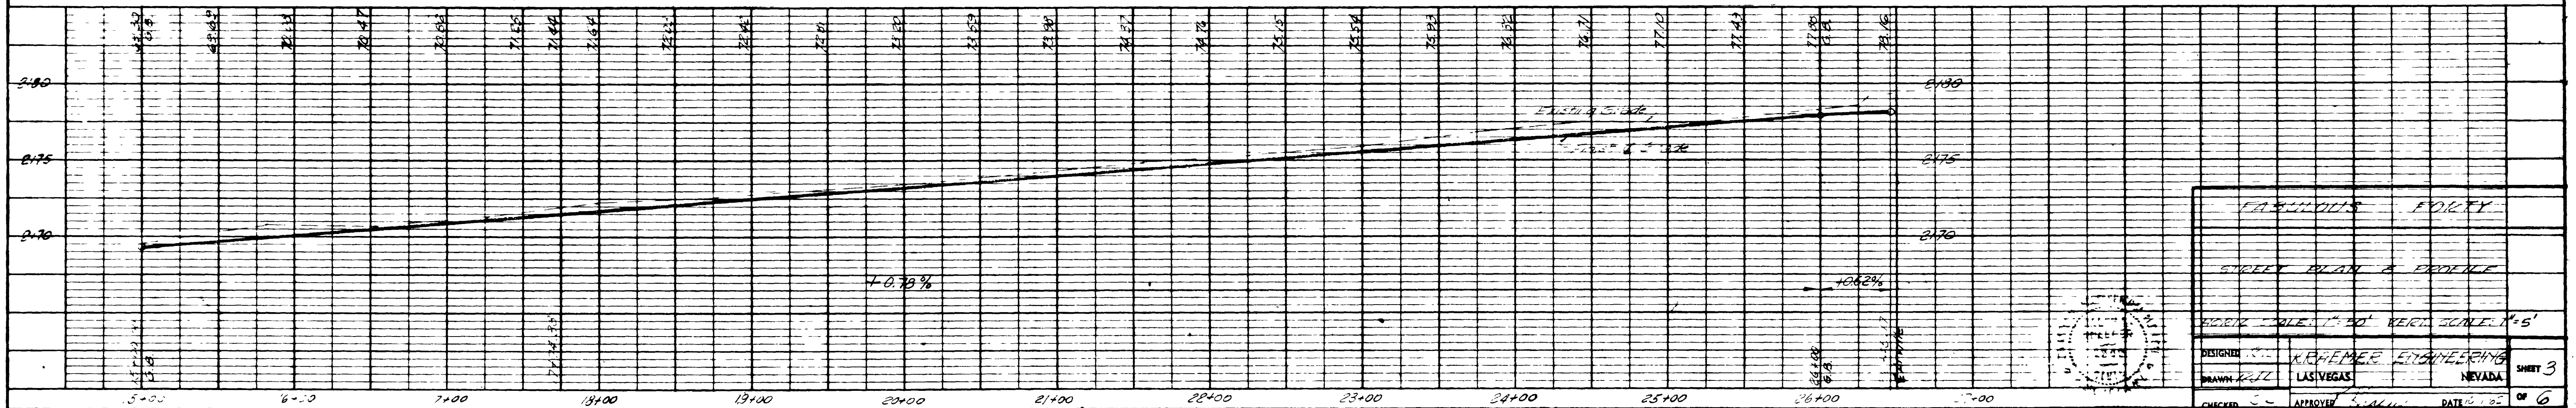





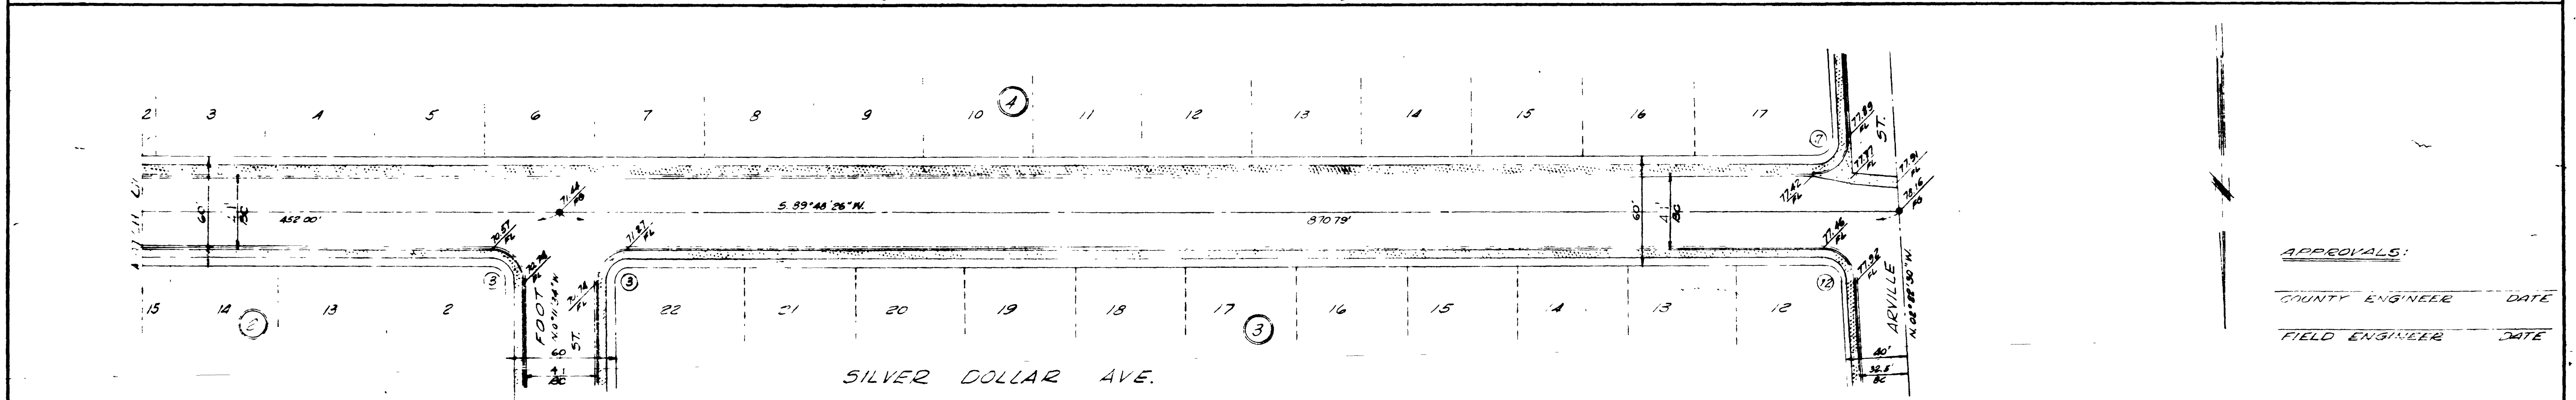

APPROVALS:
 COUNTY ENGINEER _____ DATE _____
 FIELD ENGINEER _____ DATE _____

DRAWN BY	LAS VEGAS	
CHECKED BY	APPROVED BY	DATE 10-7-30 OF 6

PLATE 2- PLAN-PROFILE O.P.R. & E. STANDARD
 K & E CO. NO. 347-2R. MADE U.S.A. 3433

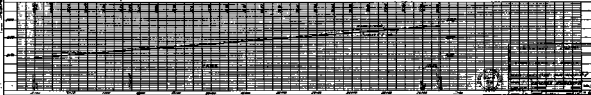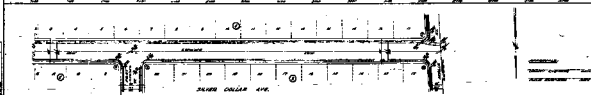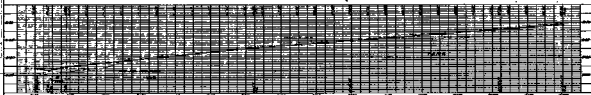

SILVER DOLLAR AVE.

SILVER DOLLAR AVE.

