


11-7-77

MATCH LINE SEE BELOW

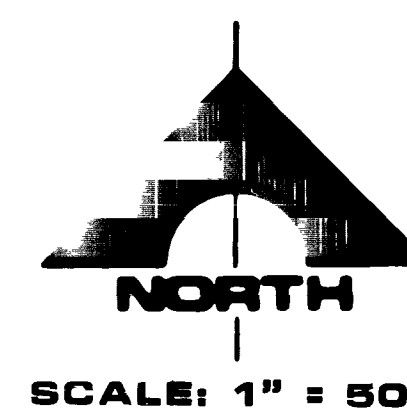

FUTURE
FOOTHILLS COUNTRY CLUB
UNIT NO. 4

SEE UNIT NO. 4 GRADING PLAN

MATCH LINE SEE SHEET 22

MATCH LINE SEE ABOVE

FUTURE
FOOTHILLS COUNTRY CLUB
UNIT NO. 4

SEE UNIT NO. 4 GRADING PLAN

MATCH LINE SEE SHEET 22

FUTURE ECHO RIDGE DRIVE

BLOCK WALL TO BE
DESIGNED BY OTHERS
OMIT MORTAR IN VERTICAL
JOINTS OF BLOCK COURSES
AT FINISH GRADE

BLOCKWALL / RETAINING WALL
(TO BE DESIGNED BY OTHERS)

REFERENCE ONLY
SEE UNIT NO. 2 CONSTRUCTION PLANS
FOR INFORMATION IN THIS AREA

GOLF COURSE
UNIT NO. 2

PROPOSED RESTROOM LOCATION

REV	DATE	DESCRIPTION	APPROVAL
A	5/17/74	REV LOT LAYOUT & GRADING TO E	
A	5/18/74	LOT ONLY	
A	5/18/74	SEAL FOR REV # 3 ONLY	


GARY PRESSWOOD - CLV ENGINEER

G.C. WALLACE, INC.
Engineering/Architecture


FOOTHILLS COUNTRY CLUB UNIT NO. 2
AT PEBBLE BEACH

SHEET
21

1074-1407-3

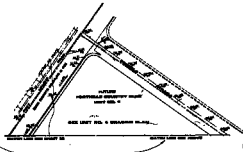

FUTURE
PORTLAND AIRPORT ROAD
EXIST UNIT NO. 6
EXIST UNIT NO. 6 BRIDGE ROAD

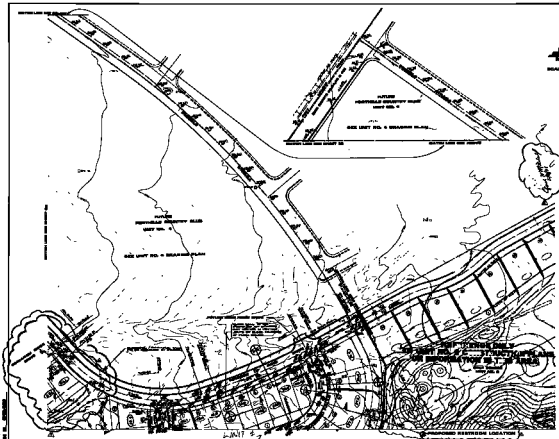

EXIST UNIT NO. 6
PORTLAND AIRPORT ROAD
ON BRIDGE ROAD
EXIST UNIT NO. 6

UNIT NO. 6
PORTLAND AIRPORT ROAD
ON BRIDGE ROAD
EXIST UNIT NO. 6