
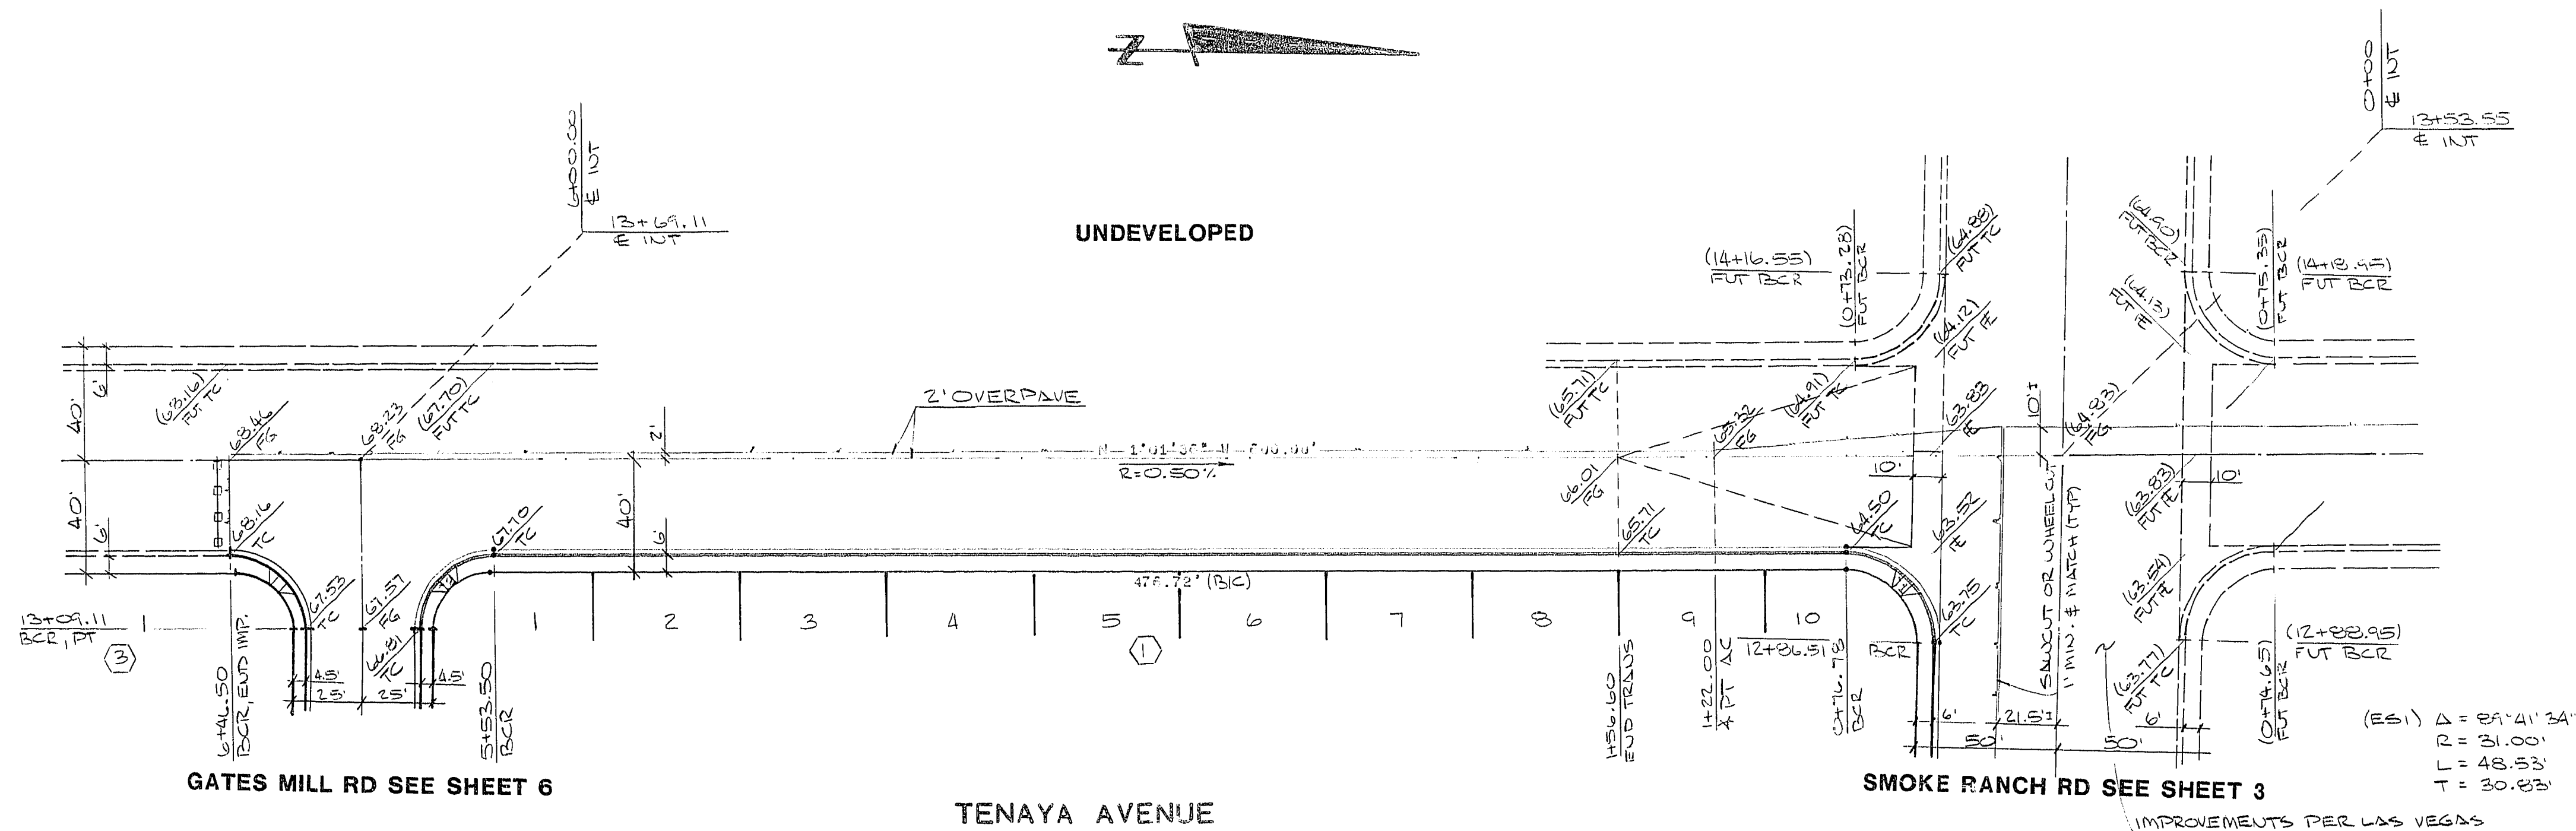


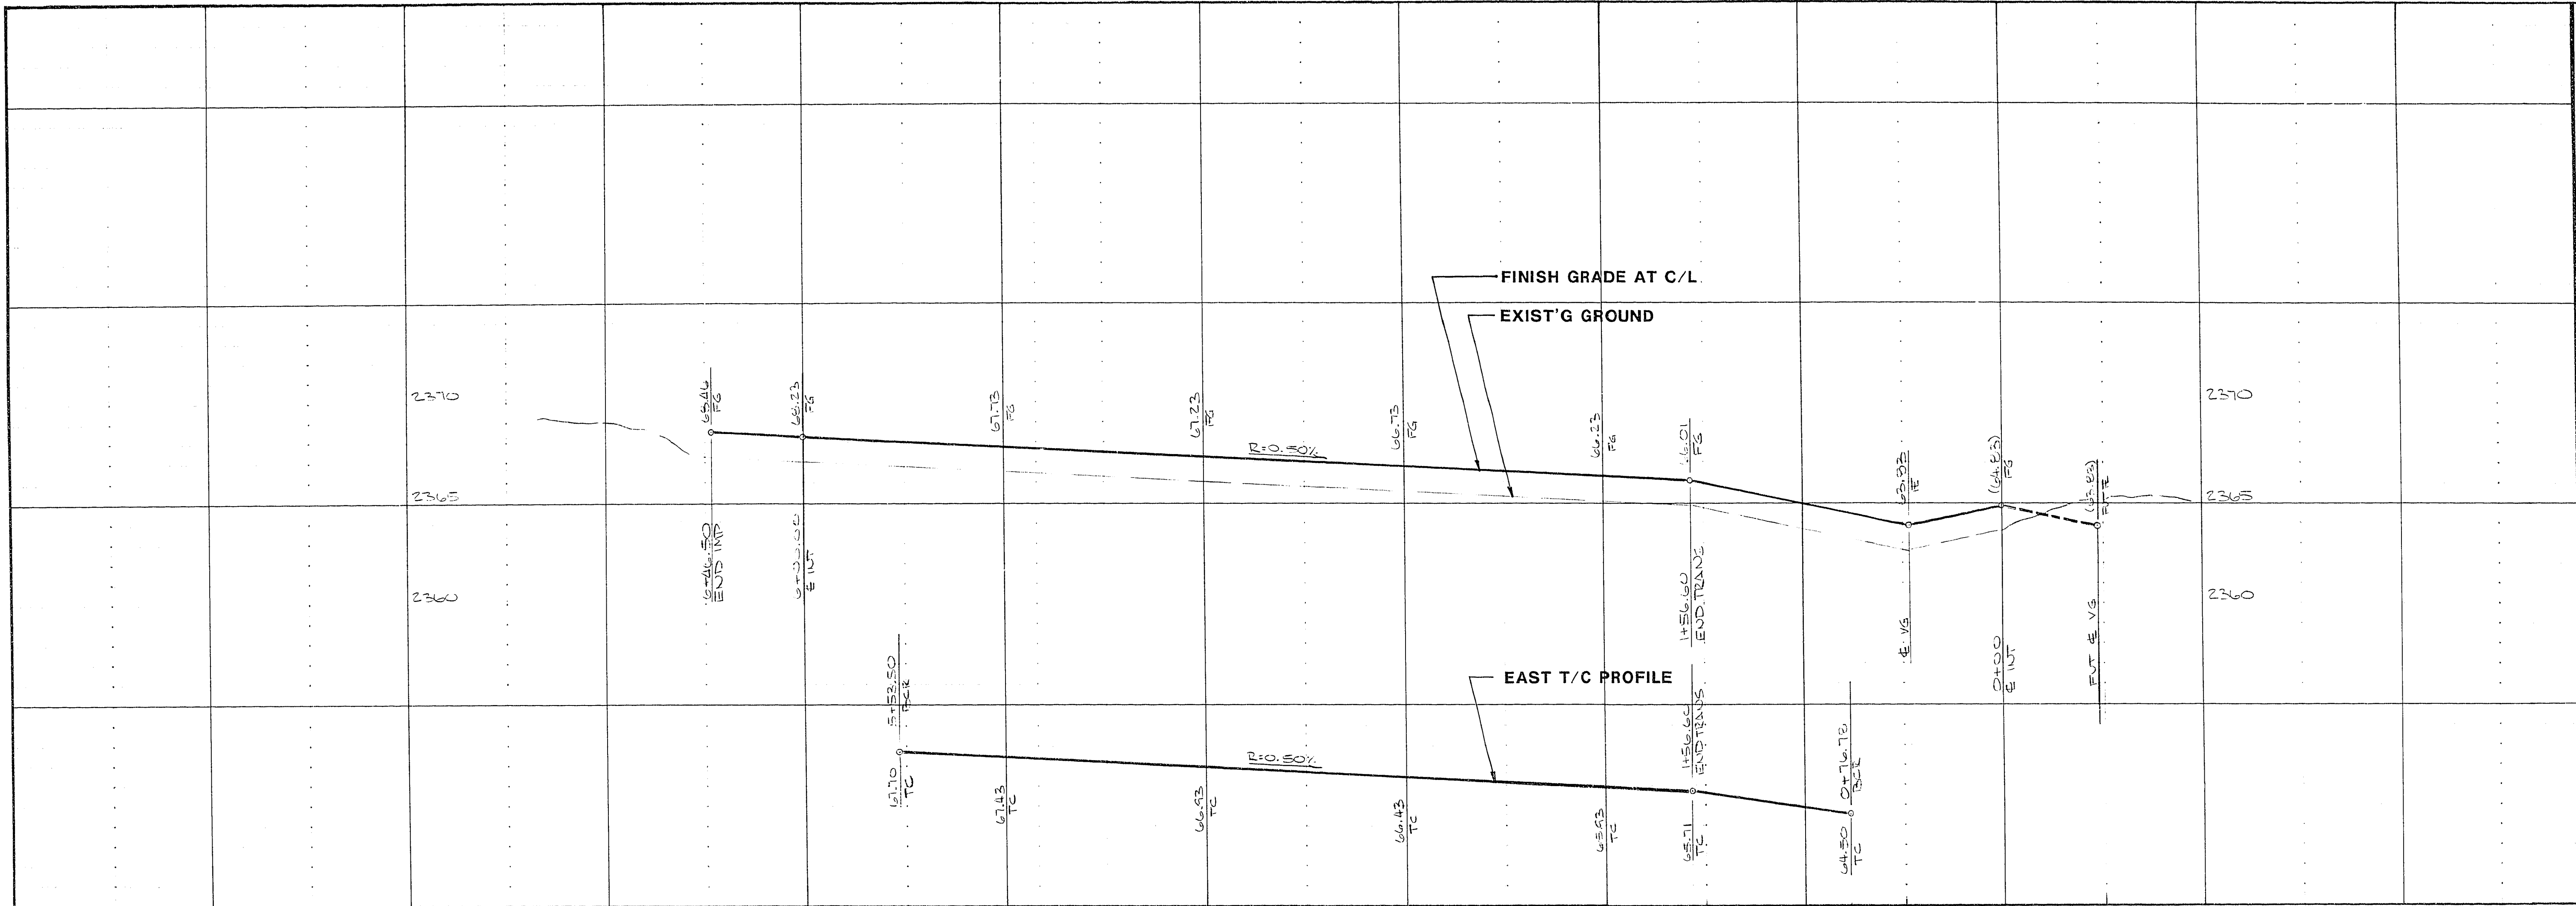


CURVE DATA TABLE (B/C)				
CURVE	ARC	DELTA	RADIUS	TAN LENGTH
C1	49.53	91°32'36"	31.00	31.85
C2	40.84	90°00'00"	26.00	26.00

CLV CHIEF LAND DEVELOPMENT

4-16-86
DATE

NO.	DATE	BY	REVISION
1			
2			
3			
4			
5			
6			
7			
8			
9			
10			

3-4-86
SOUTHWEST
ENGINEERING
CONSULTING ENGINEERS - PLANNERS
2801 W. CHARLESTON BLVD
LAS VEGAS, NV 89102
(702) 877-9700

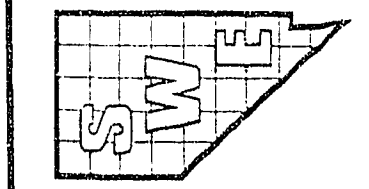

STREET PLAN & PROFILE
TENAYA AVENUE
GATES MILL PHASE 2

TITLE
PROJECT

W.O. No. 860201
BY L. MAXFIELD
DATE 4-86
HORIZ 1" = 40'
SCALE VERT 1" = 4'

SHEET
4
OF 11 SHEETS

107-1790

107Y-1515-2