


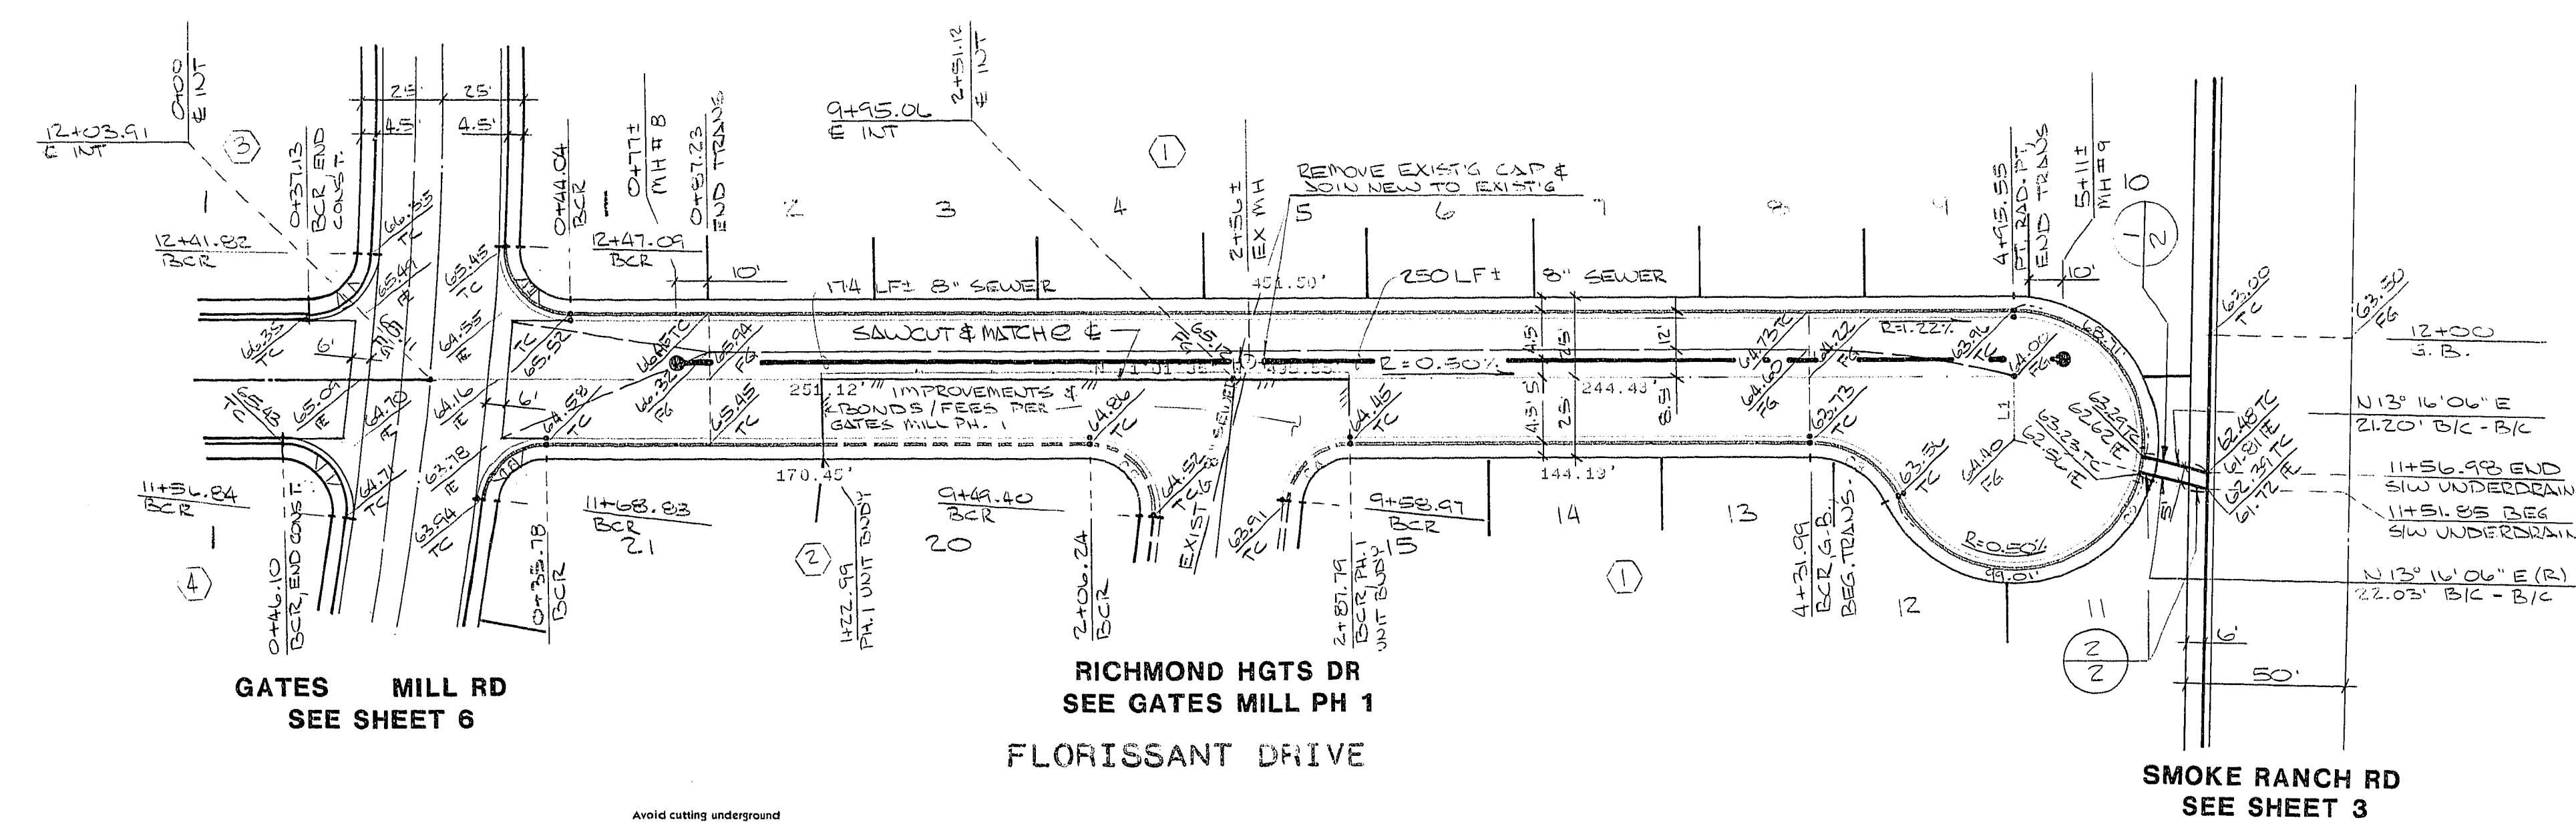

LINE	BEARING	DISTANCE
L1	N 88°58'24" E	20.00

Avoid cutting underground utility lines. It's costly.

**Call
before you
Dig.**

1-800-227-2600
UNDERGROUND SERVICE (USA)

 4-16-86
CLV CHIEF LAND DEVELOPMENT DATE

127.9, 107 Y-1515-2