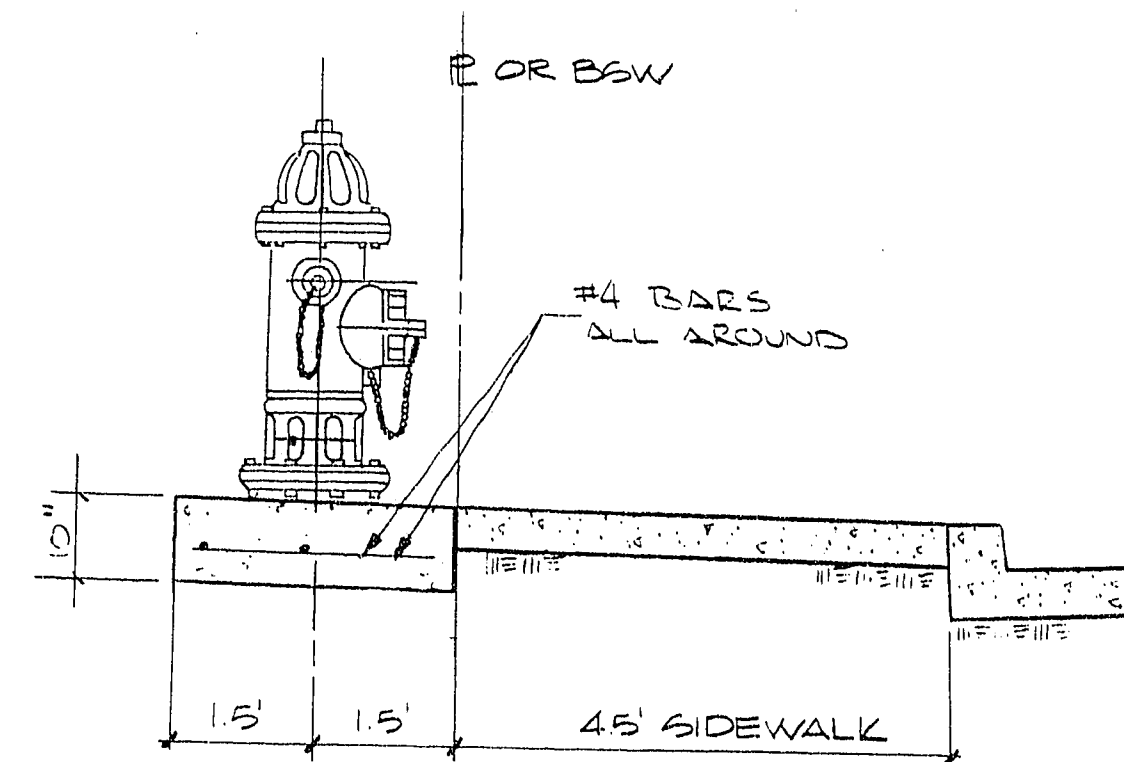
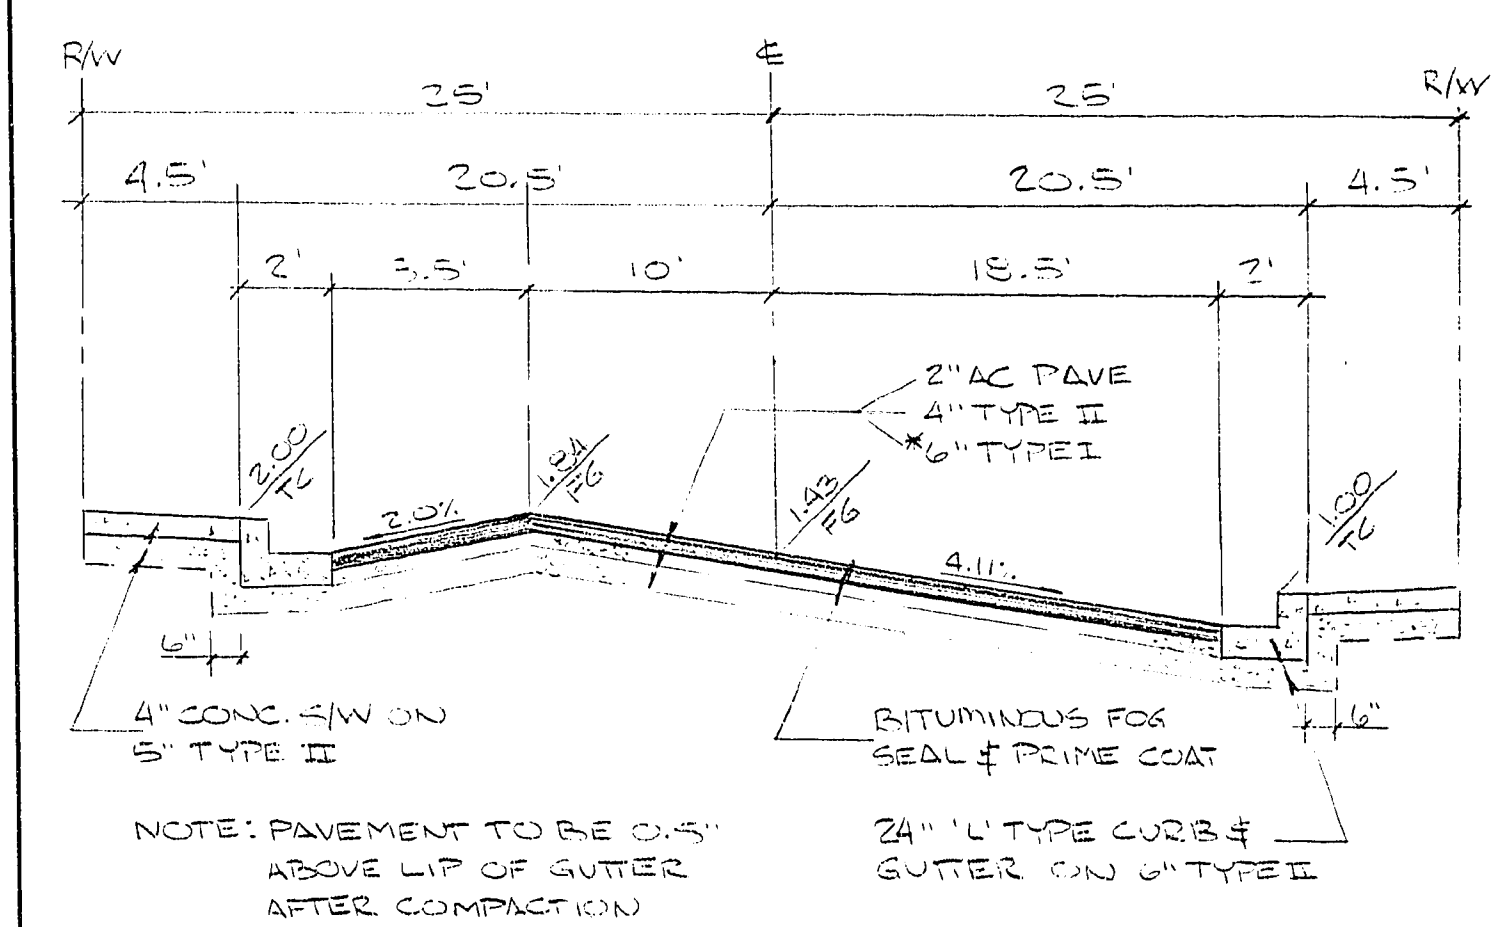
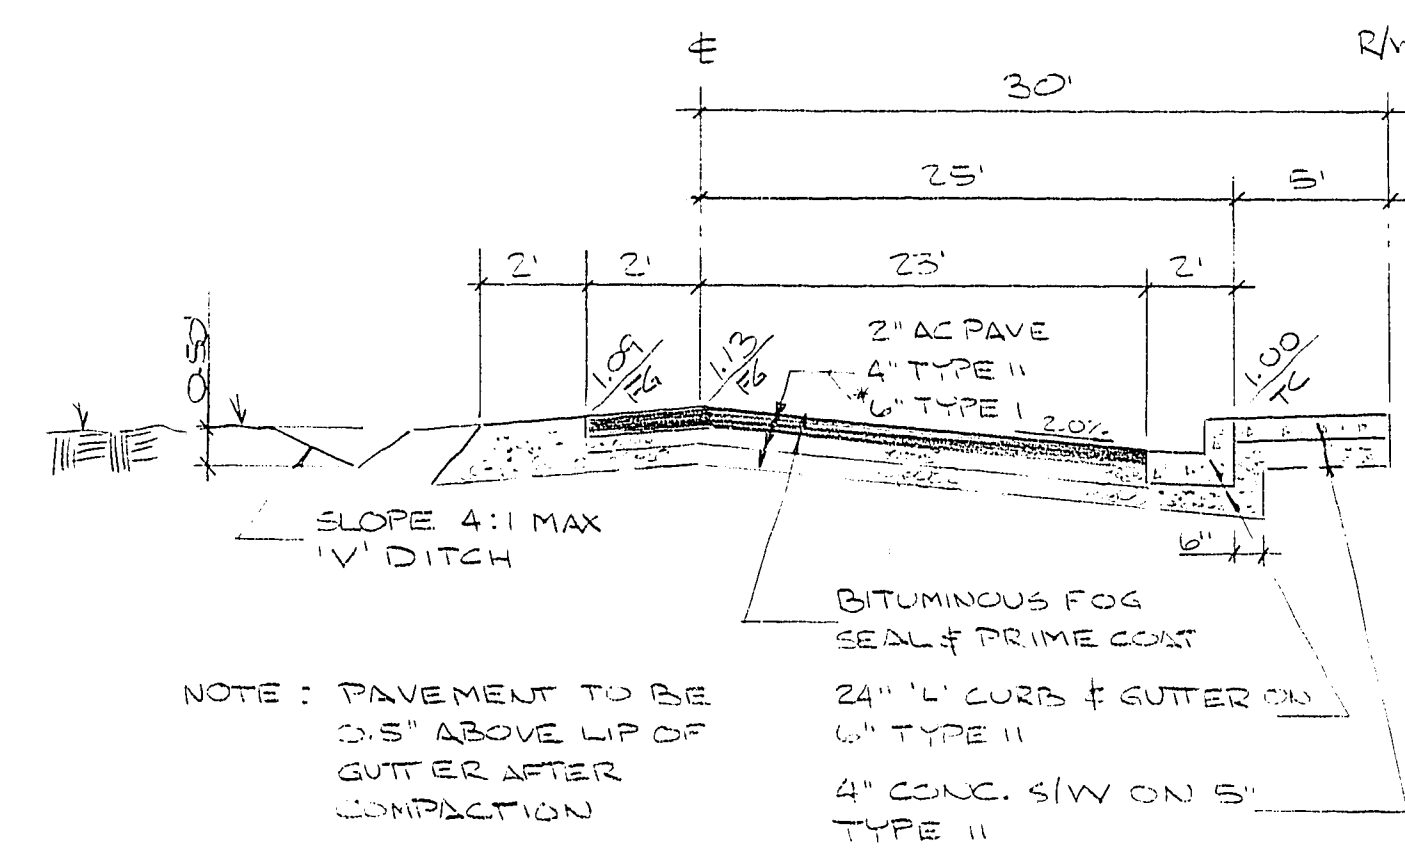
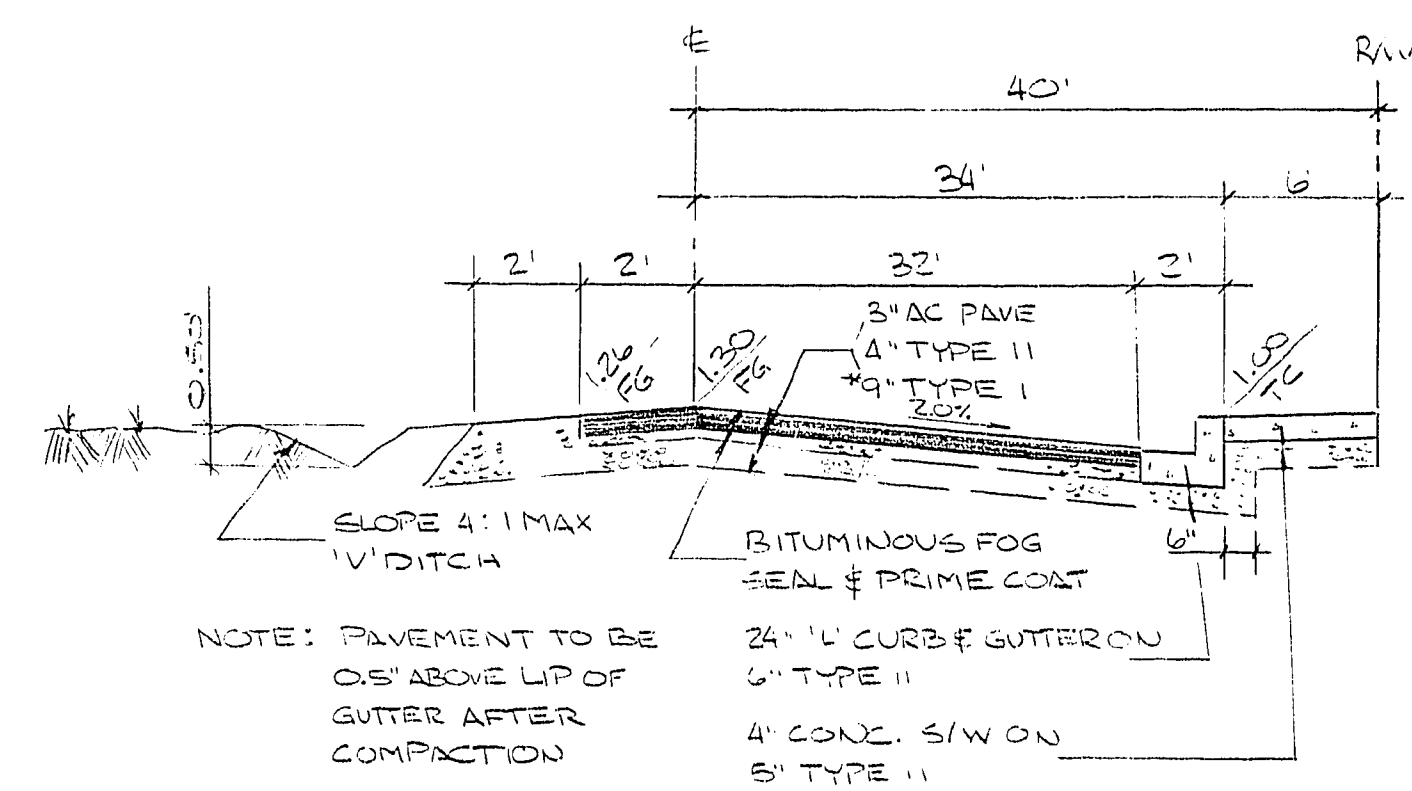
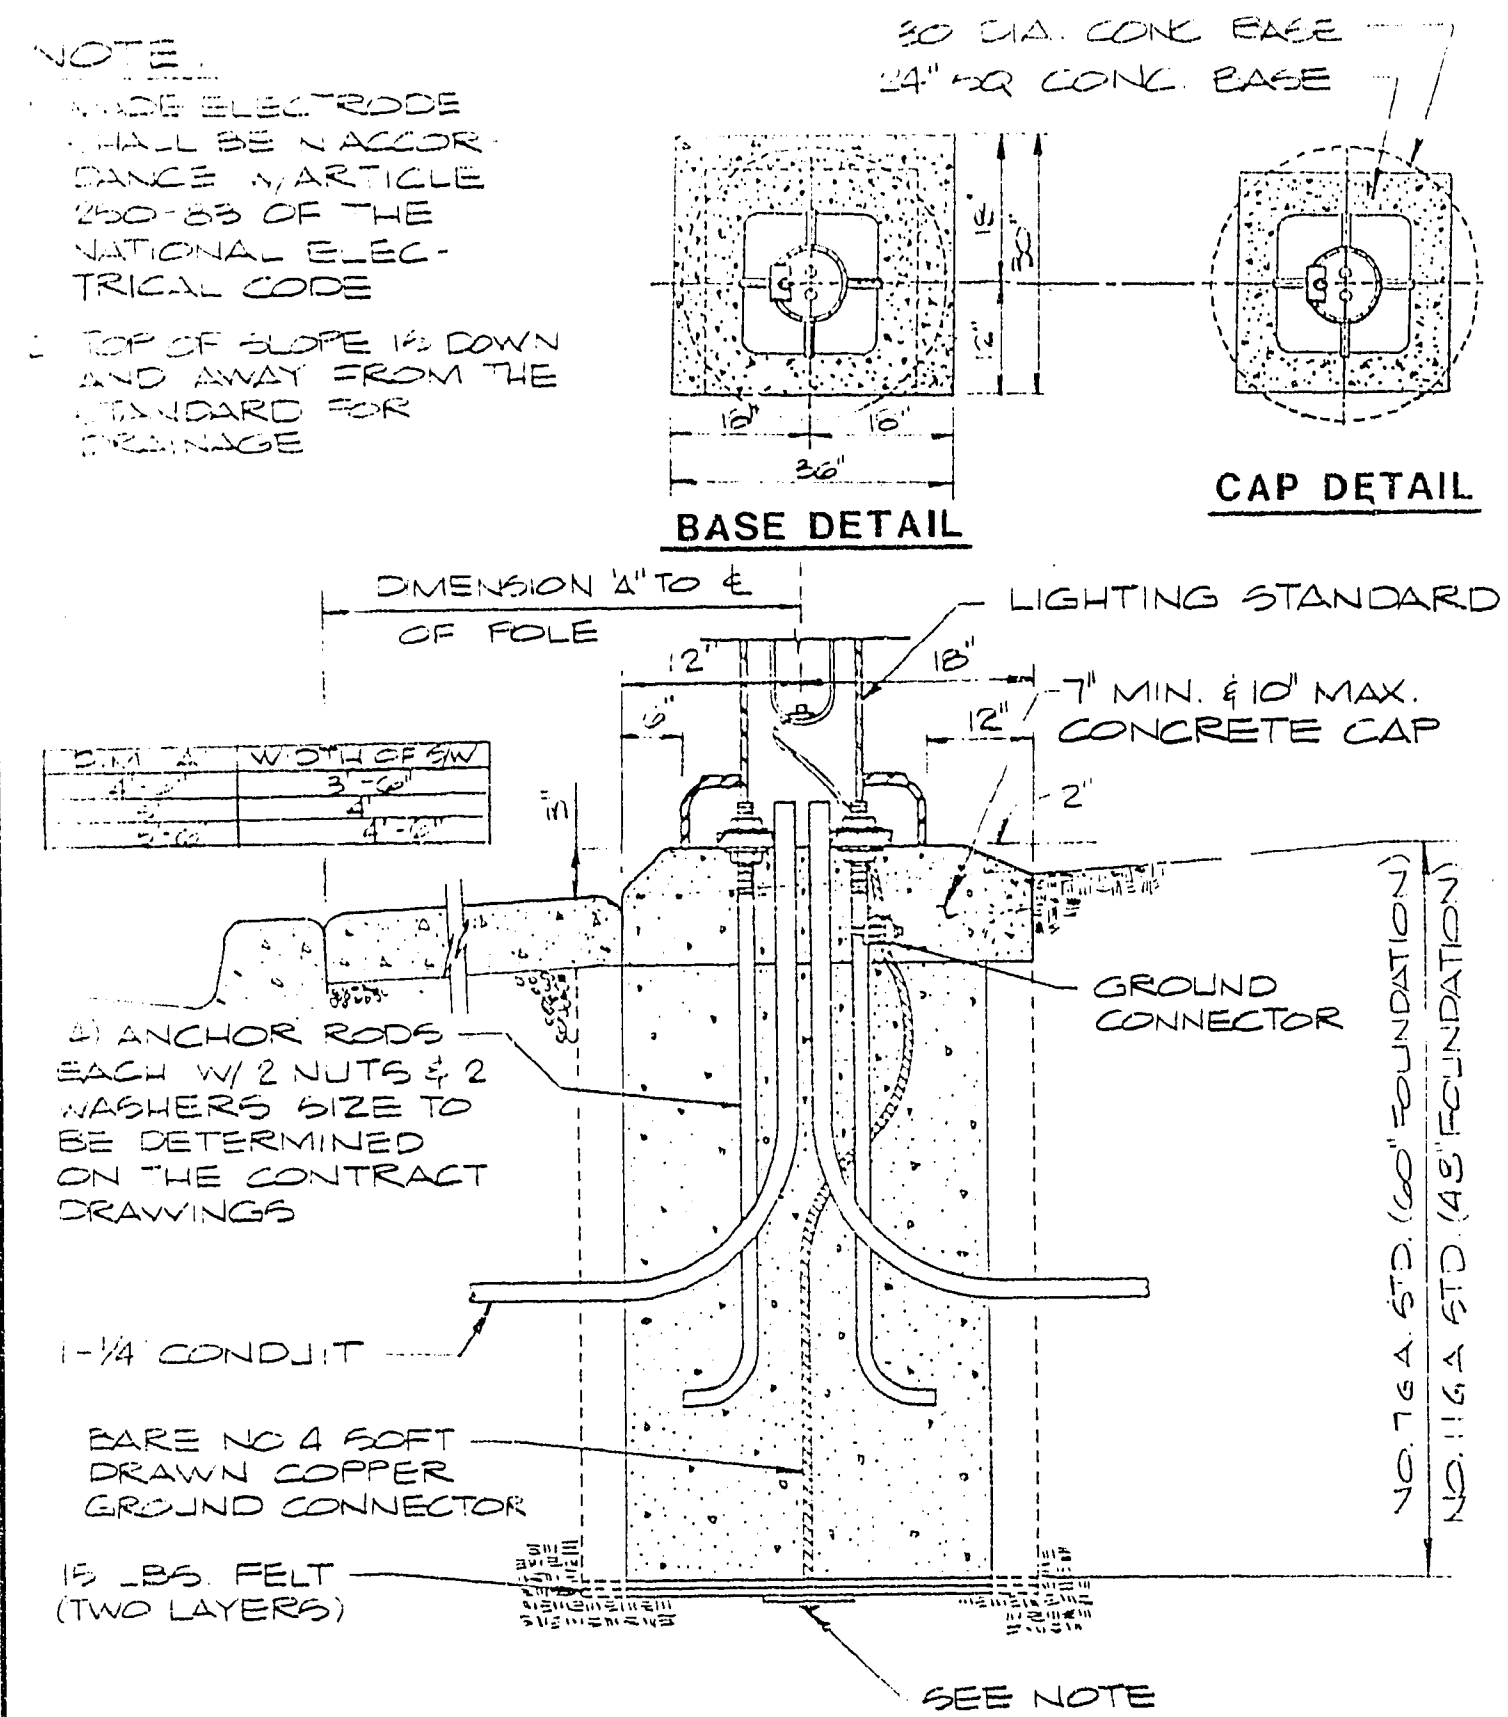


[illegible]

DETAIL SHEET

GATES MILL PHASE 4

W.O. No.	860202-4
BY	CHIP
DATE	AUGUST 1986
SCALE	NONE

SHEET 2

OF 12 SHEETS

12-386
MENT DATE