

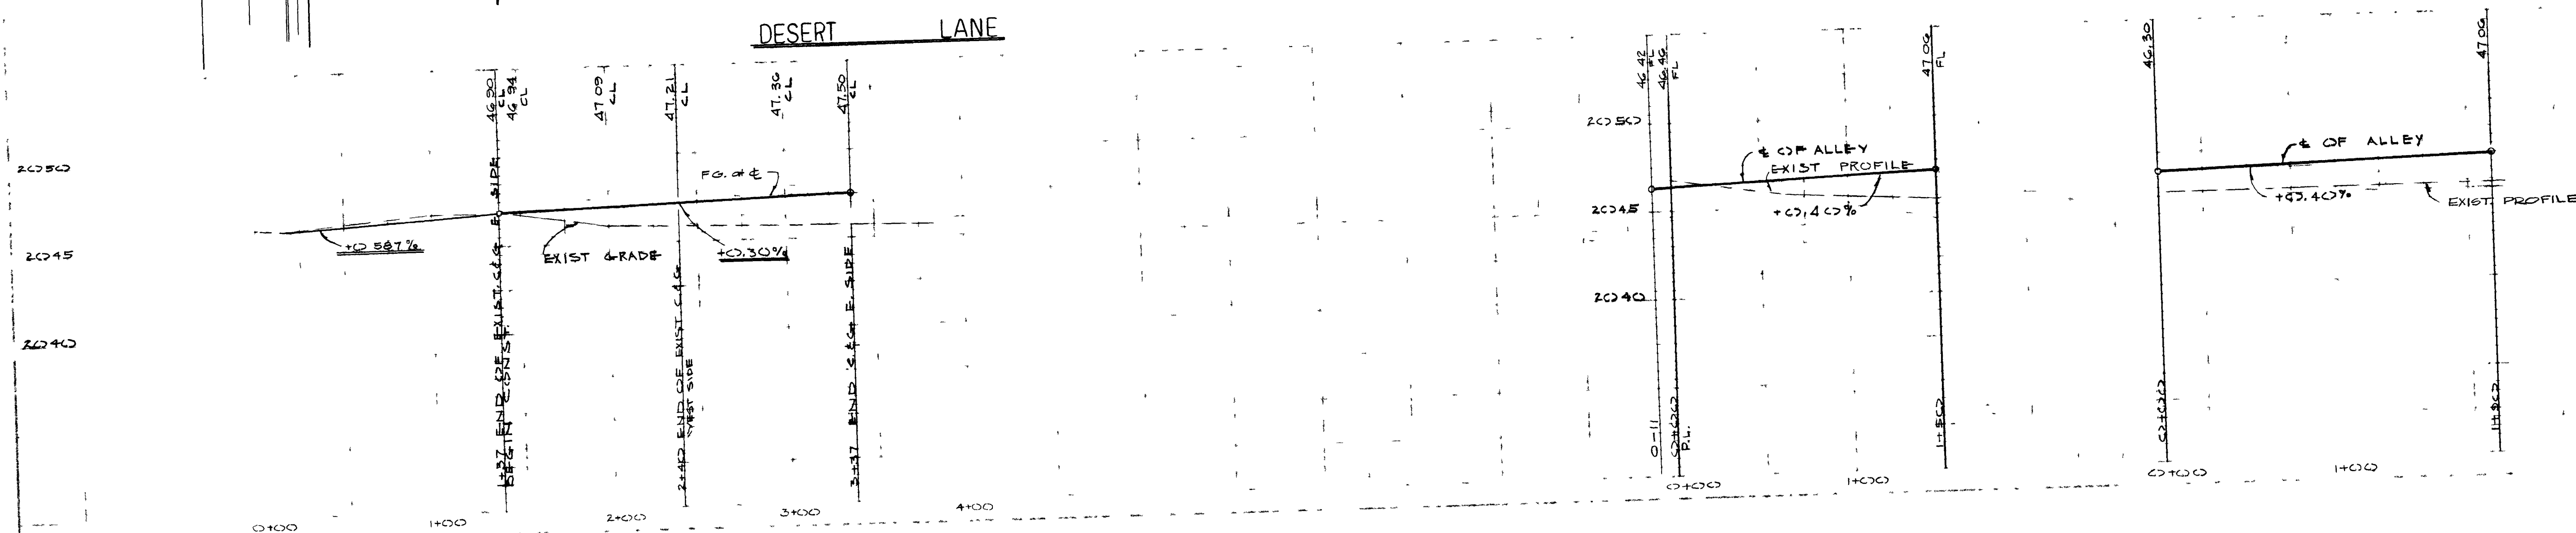
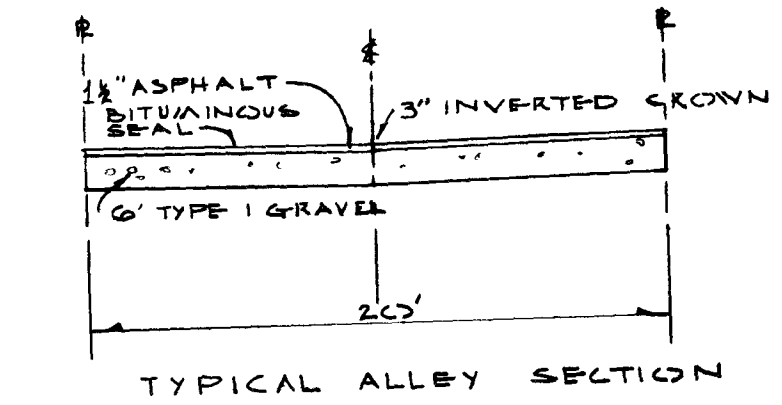
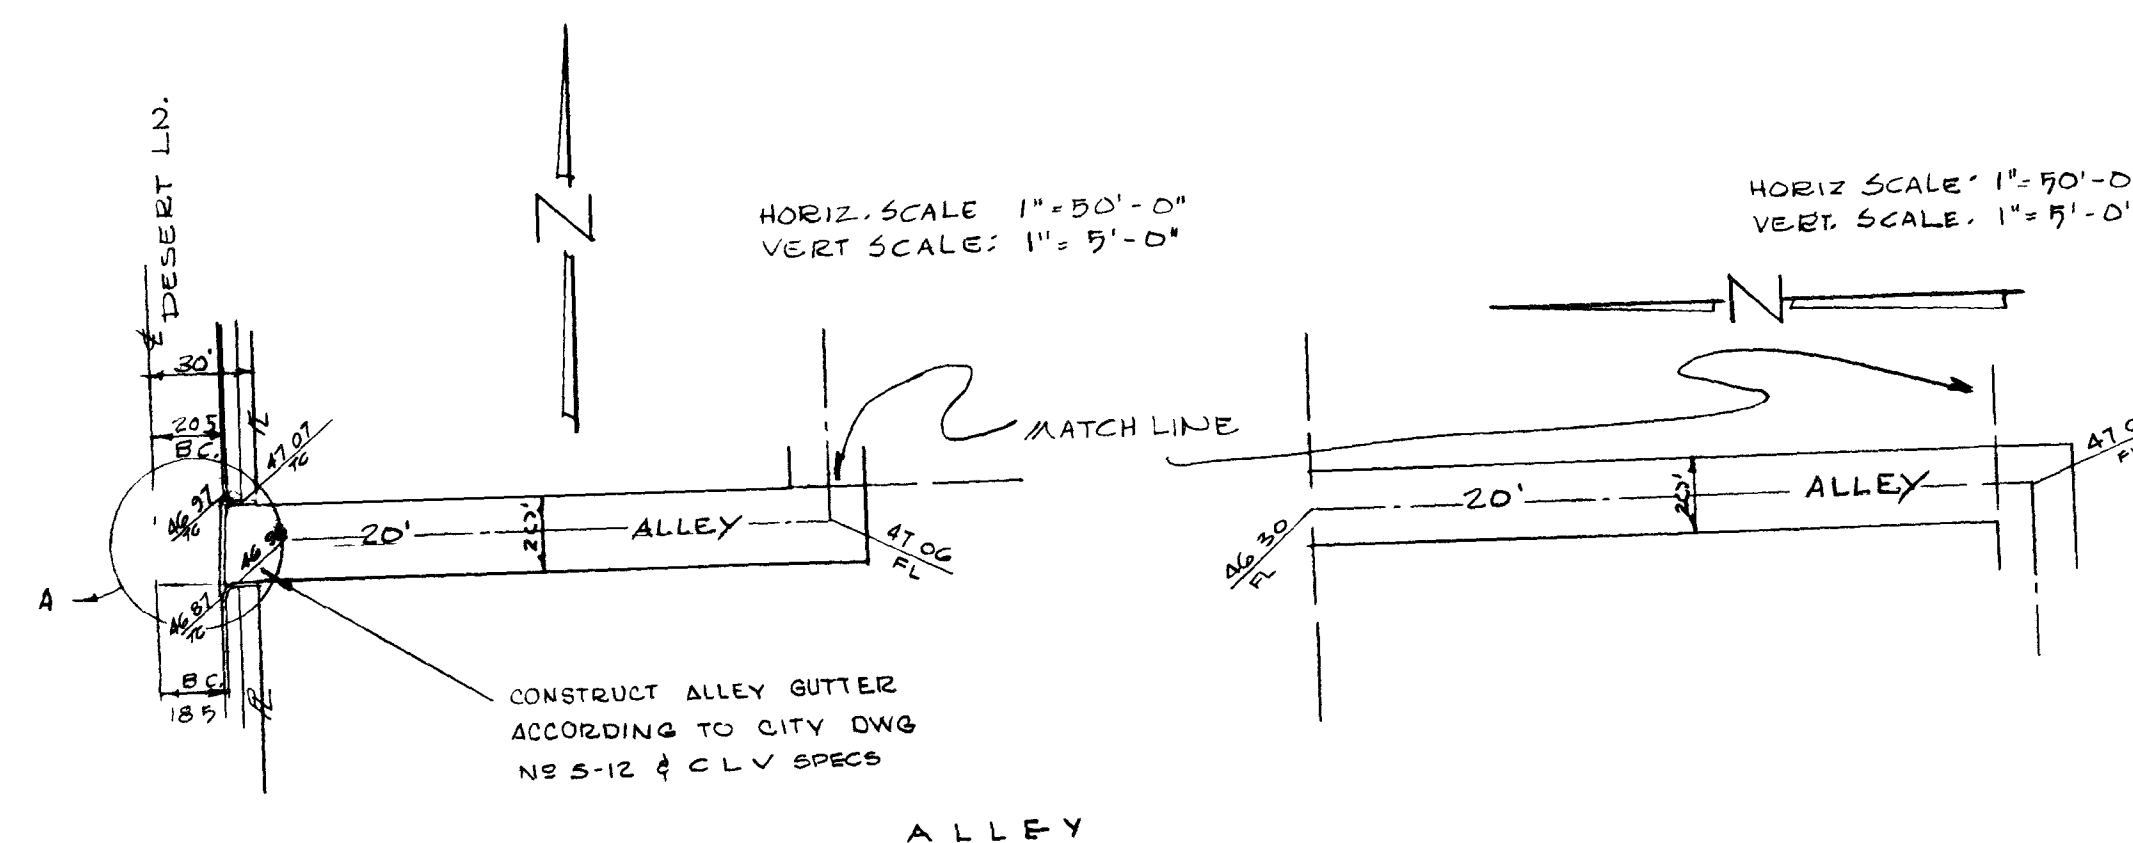
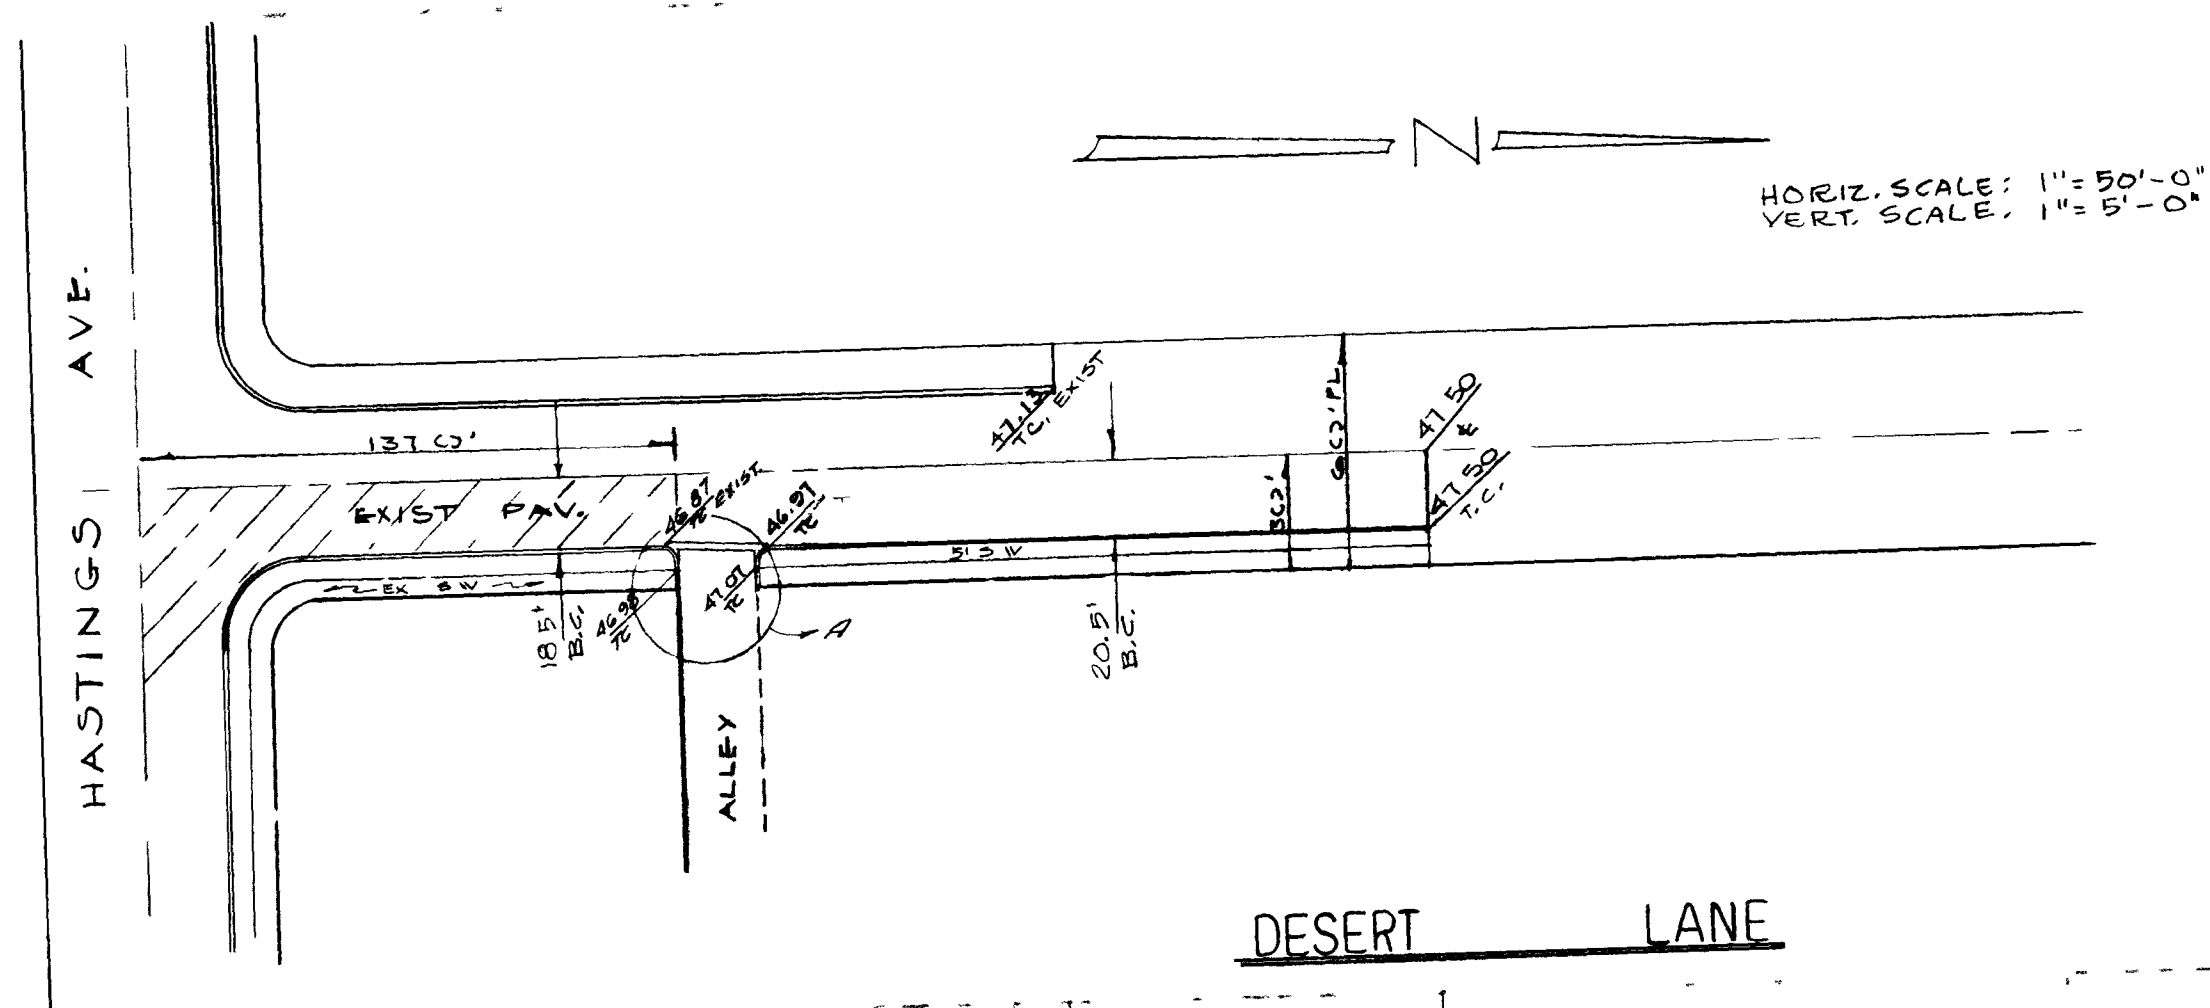


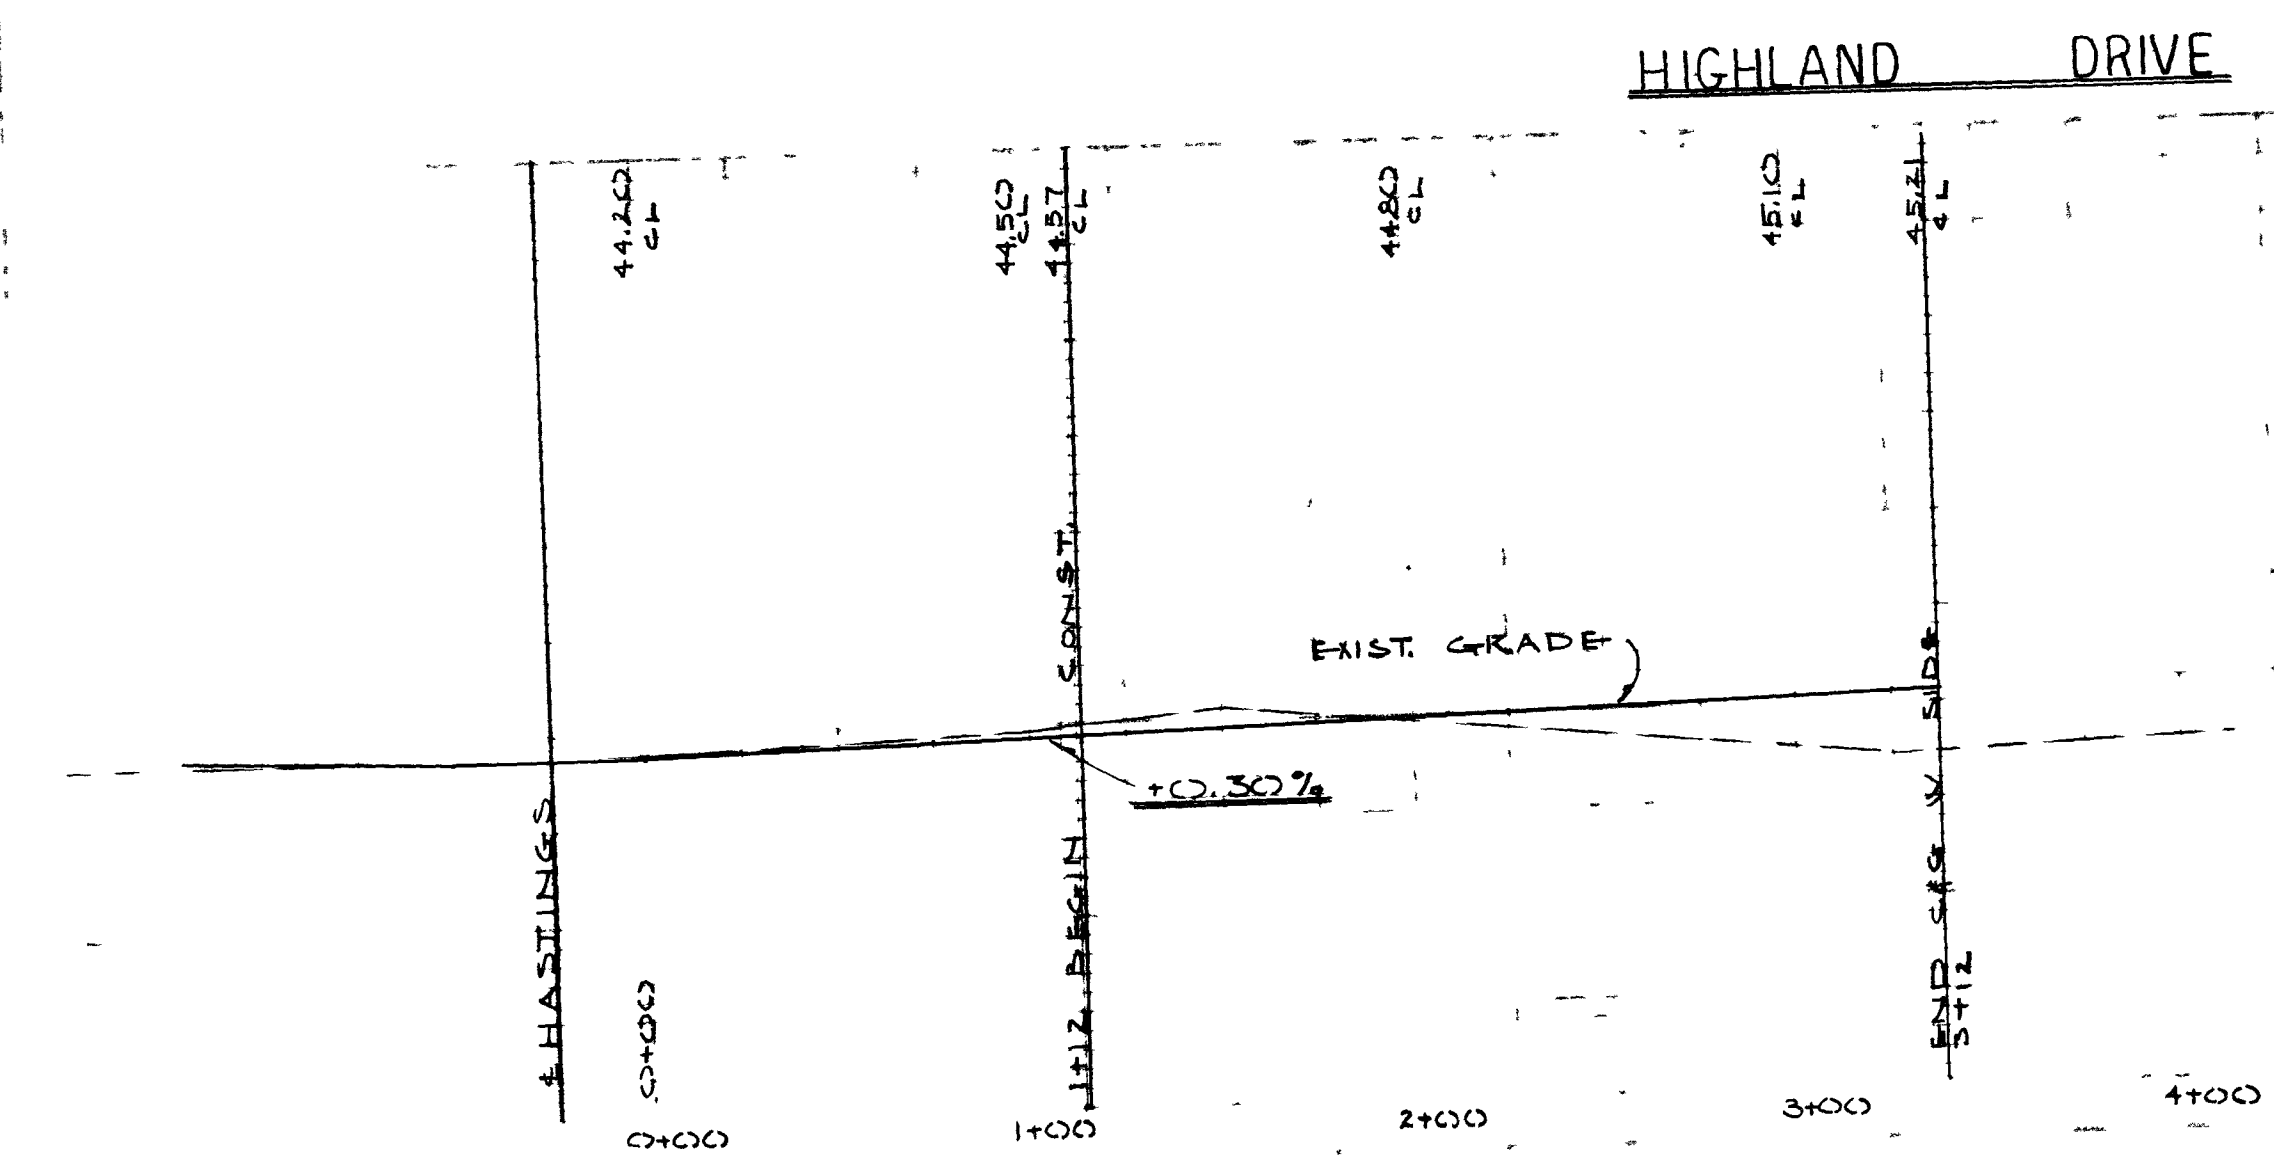

NOTE: ALL CONSTRUCTION TO CONFORM TO C.L.V. STANDARDS & SPECIFICATIONS

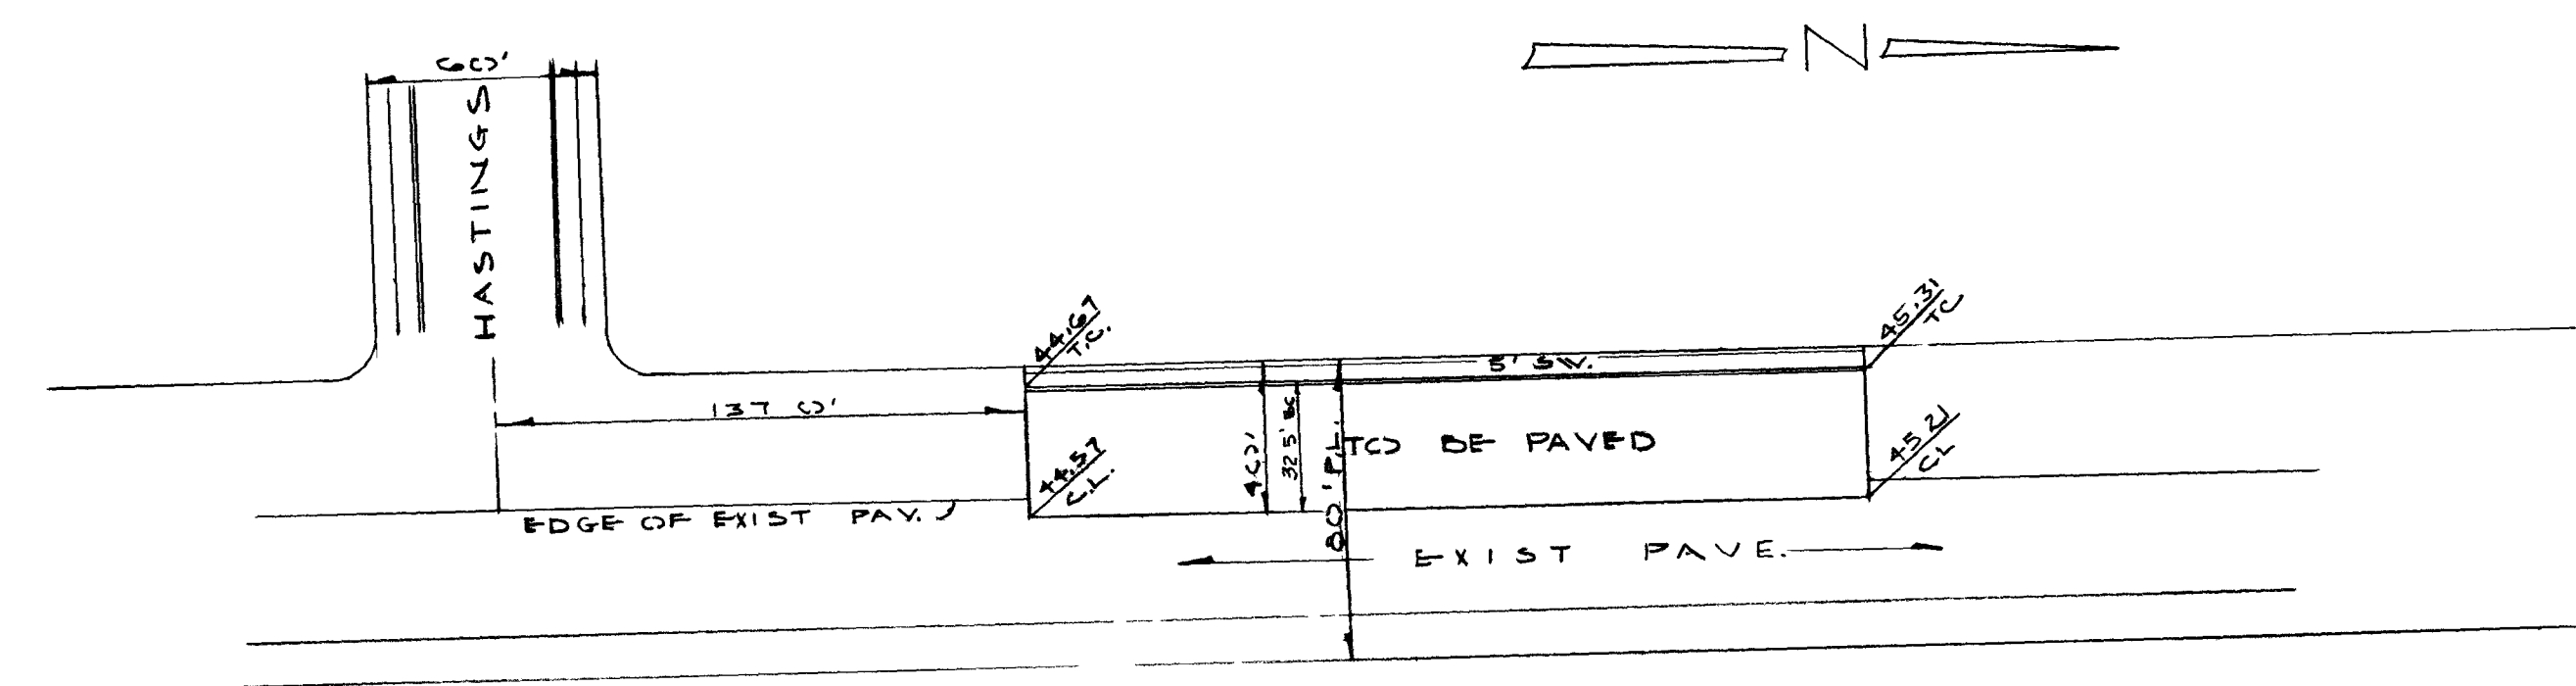


REVISED - RK 10-9-61

GILBERTSON APTS.			
STREET PLANS & PROFILES			
DESIGNED RK	WESTERN ENGINEERS, INC.	NEVADA	SHEET 2
DRAWN JM	LAS VEGAS		1
CHECKED RK	APPROVED		OF 5

OK, P. Rankin 10-13-61

101X-1530-1

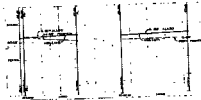






