

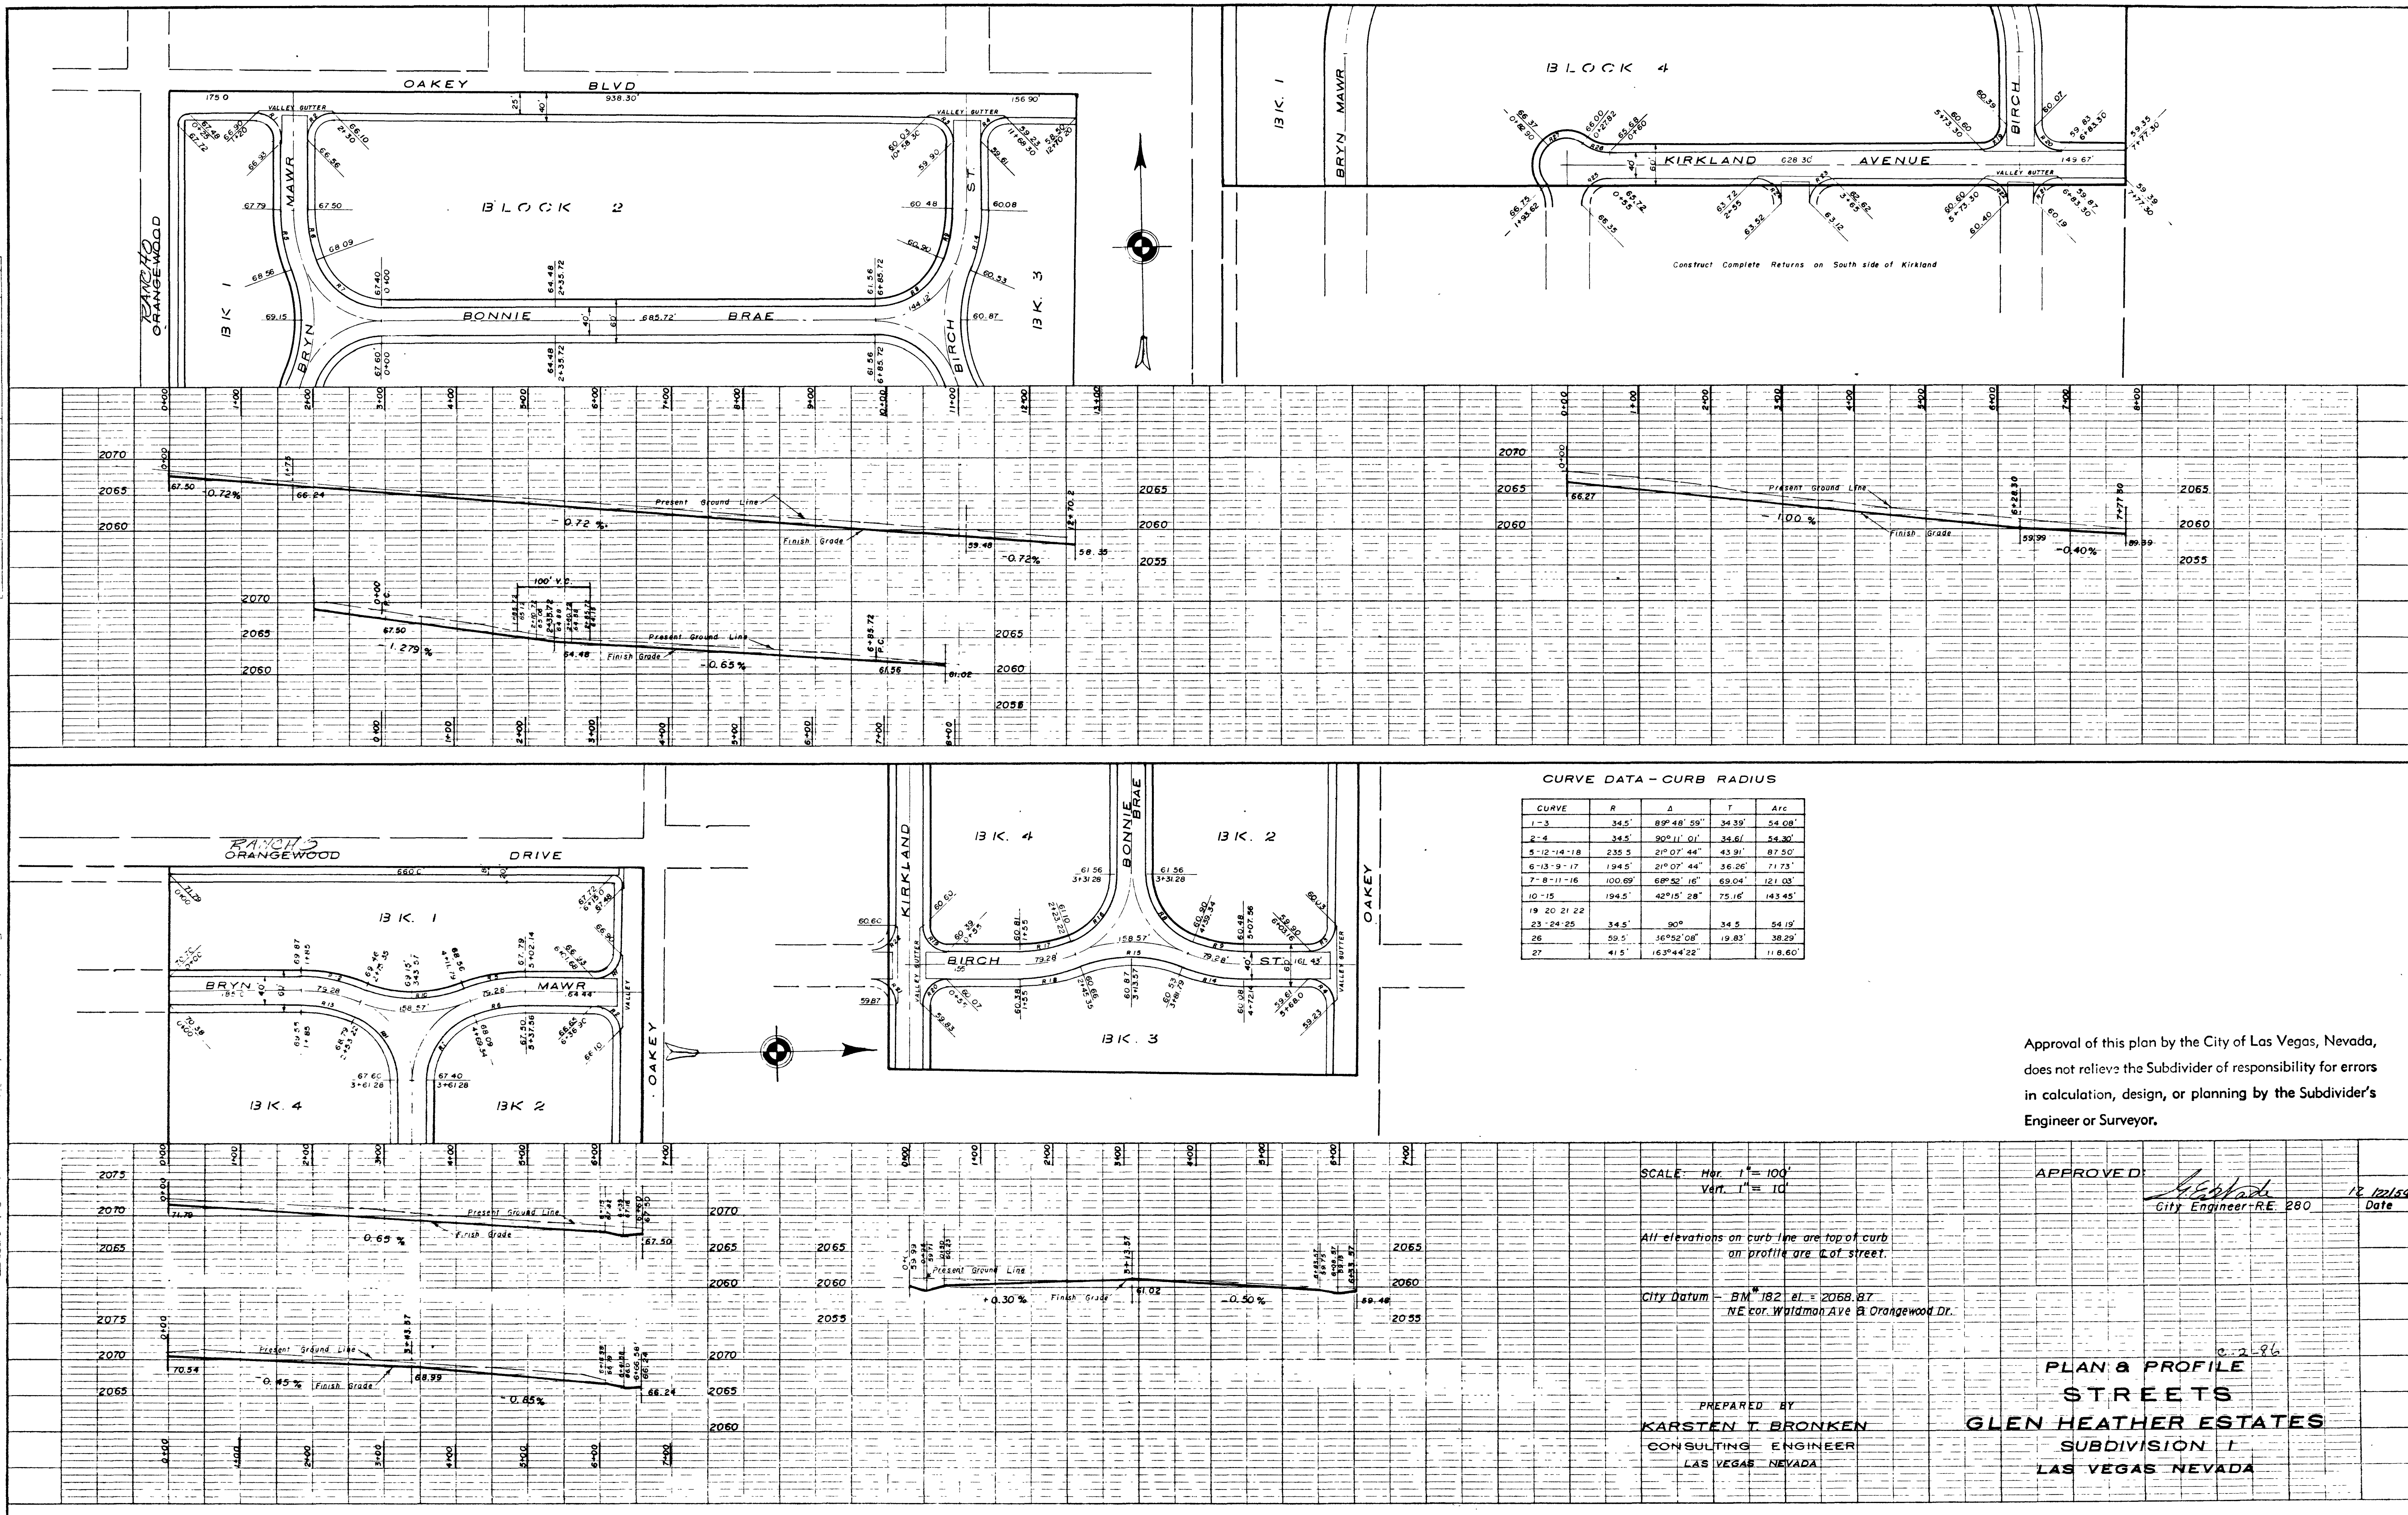




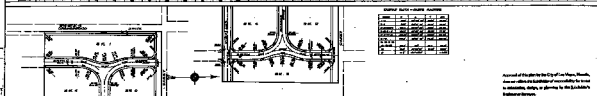


 




1477-276-1