


FED. RD. REG. NO.	STATE	PROJECT NO.	COUNTY	SECTION
9	NEV.	SPS-095-2(4)	CLARK	

SHEET NO.	STRUCTURE LINE			STRUCTURE TYPE							ELEVATION			LINE SIZE & LENGTH				REMARKS	
	D.I. NO.	LOCATION		MOD. TYPE 2 D.I.	SPCL. JCT. BOX	TYPE 2 M.H.	MOD. TYPE 2A D.I.	MOD. TYPE 4 M.H.	TYPE 8 D.I.	MOD. TYPE 1 M.H.	GRATE RIM OR COVER	INVERT		*SLOPE FT./FT.	CLASS 3 R.C.P.				
		STA.	OFFSET									IN	OUT		18"	24"	30"		36"
15	27	EBHP 24+00	44' RT.				1				2370.20	2367.50					H = 2.70'		
												2357.50	2365.74	0.005	352'				
15	26	EBHP 27+70	44' RT.				1				2369.00	2365.74					H = 3.26'		
												2365.74	2365.03	0.0095	75'				
15	25	EBHP 28+20	14' LT.				1				2370.00	2365.03					H = 4.97'		
												2365.03	2363.48	0.003			515'		
16	24	E 535+59	78.6' LT.				1				2367.90	2363.38					H = 4.52'		
												2363.38	2362.03	0.003			450'		
16	23	E 531+24	74' LT.				1				2366.30	2361.93					H = 4.37'		
												2361.93	2361.30	0.003			210'		
16	9	R-4 11+00±	—		1						2366.24	(2366.19)					EXIST. DROP INLET TO BE REMOVED & REPLACED W/JUNCTION STRUCTURE. SEE SHT. 27 FOR DETAILS.		
16	11	E 529+75±	62' ± LT.				1 EXIST.										EXIST. DROP INLET TO BE REMOVED. 18" RCP TO BE ABANDONED IN PLACE PER H.D.O.T. REQUIREMENTS.		
17	21	WBHP 42+80	44' LT.				1				2361.70	2358.03					GRADE TO DAYLIGHT AREA AROUND GRATE AT 3:1 MAX. SLOPE H=3.67'		
												2358.03	2357.70	0.005	65'			NEW 18" RCP TO CONNECT D.I.#21 TO MH.#22B REMOVE INTERFERING PORTION OF EXIST. 18" R.C.P. EXISTING DROP INLET TO BE REMOVED	
17	12	E 526+85±	62' ± LT.				1 EXIST.												
17	22 B	WBHP 43+17±	12' ± RT.					1			2361.50	(2357.60±)					INTERCEPT EXIST. 18" RCP & CONSTRUCT MODIFIED TYPE 4 M.H. FOR MIN. HEIGHT SITUATION. H=3.90'- INTERIOR PLAN DIMENSIONS ARE 4'-0" x 4'-0"		
16	22	WBHP 41+90	16.5' RT.				1				2360.70	2358.40					H = 2.30'		
												2358.40	2357.95	0.005	90'				
17	22 A	WBHP 42+80	14' RT.				1				2361.00	2357.90					H = 3.10'		
												2357.90	2357.73	0.005	35'				
17	22 B	WBHP 43+17± (SEE ABOVE)	12' ± RT.																
17	13	E 526+50±	1' ± LT.								(2362.88)	(2357.05)					EXISTING		
15	28	WBHP 33+00	4' RT.	1							2401.13	2396.23					H=2.50' 12" CMP EMBANKMENT PROTECTION PIPE		
15	29	WBHP 23+50	4' RT.	1							2424.15	2421.65					H=2.50' 12" CMP EMBANKMENT PROTECTION PIPE		
14	30	WBHP 22+00	4' RT.	1							2424.18	2421.68					H=2.50' 1		

REV	DATE	DESCRIPTION
A	11-16-87	ISSUE FOR GMP
A	2-1-88	ISSUE FOR CONSTRUCTION

6638 8/10/67
R. E. NO. DATE

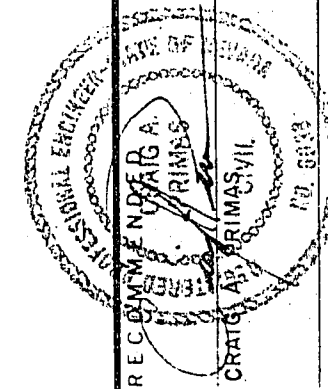

1555 SOUTH RAINBOW BLVD./LAS VEGAS, NEVADA 89102



G.C. WALLACE, INC.
Engineering/Architecture

**HOWARD HUGHES PROPERTIES
HUSITE PARKWAY INTERCHANGE
STORM DRAIN SCHEDULE**

SHEET
26
OF 138 SHEETS

103-40. 620.222

8/84 DIETERICH-POST 6532F

26-3-78 107-V1882