


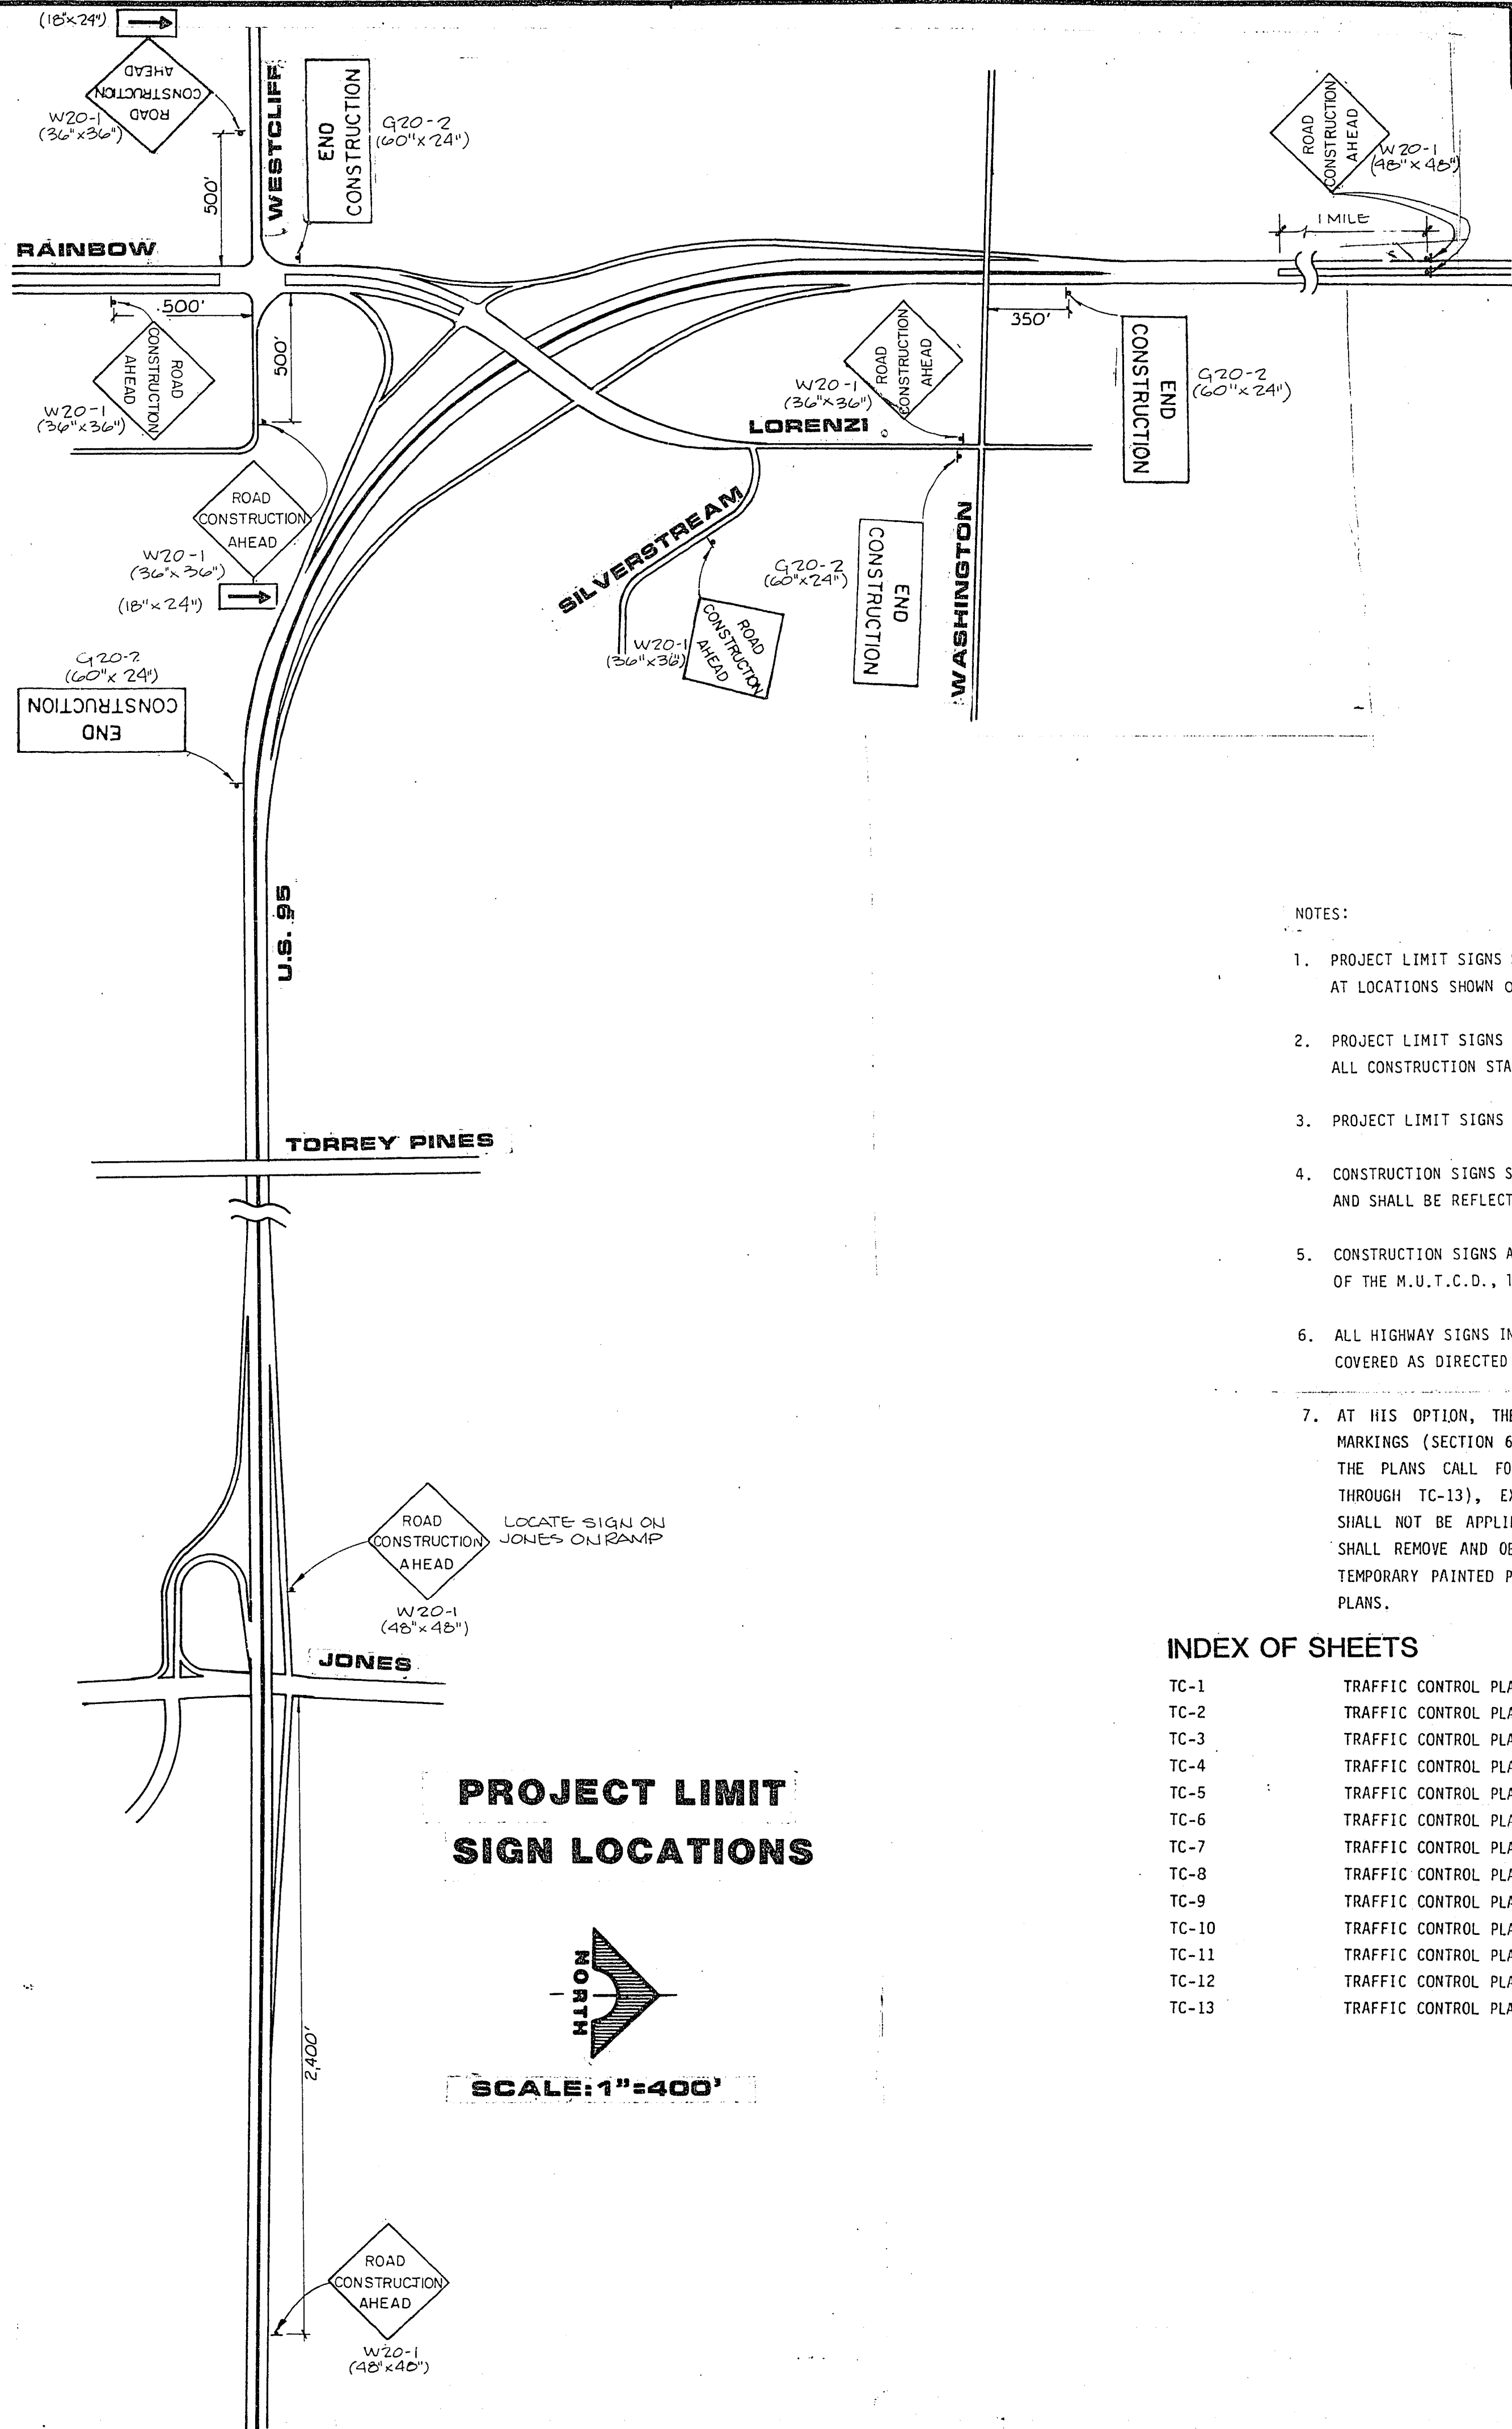

NOTES:

1. PROJECT LIMIT SIGNS SHALL BE ERECTED PRIOR TO ANY CONSTRUCTION AT LOCATIONS SHOWN OR AS DIRECTED BY THE ENGINEER.
2. PROJECT LIMIT SIGNS SHALL BE MAINTAINED IN PLACE THROUGH ALL CONSTRUCTION STAGES & COVERED WHEN INAPPLICABLE.
3. PROJECT LIMIT SIGNS SHALL HAVE TYPE B LIGHTS.
4. CONSTRUCTION SIGNS SHALL HAVE A BLACK LEGEND ON ORANGE BACKGROUND AND SHALL BE REFLECTORIZED. PER NOTE NO. 5
5. CONSTRUCTION SIGNS AND BARRICADES SHALL CONFORM TO THE REQUIREMENTS OF THE M.U.T.C.D., 1978 EDITION, AND THE NEVADA SUPPLEMENT THERETO.
6. ALL HIGHWAY SIGNS INAPPROPRIATE TO THE TRAFFIC CONTROL ARE TO BE COVERED AS DIRECTED BY THE ENGINEER.
7. AT HIS OPTION, THE CONTRACTOR MAY USE TEMPORARY PAINTED PAVEMENT MARKINGS (SECTION 636) FOR TRAFFIC CONTROL DURING CONSTRUCTION WHERE THE PLANS CALL FOR TEMPORARY PAVEMENT MARKING TAPE (SHEETS TC-2 THROUGH TC-13), EXCEPT THAT TEMPORARY PAINTED PAVEMENT MARKINGS SHALL NOT BE APPLIED ON ANY FINAL OPEN-GRADED SURFACE. CONTRACTOR SHALL REMOVE AND OBLITERATE TO THE SATISFACTION OF THE ENGINEER ANY TEMPORARY PAINTED PAVEMENT MARKINGS IN CONFLICT WITH TRAFFIC CONTROL PLANS.

INDEX OF SHEETS

TC-1	TRAFFIC CONTROL PLAN - PROJECT LIMITS
TC-2	TRAFFIC CONTROL PLAN - STAGE 1
TC-3	TRAFFIC CONTROL PLAN - U.S. 95 STAGE 1
TC-4	TRAFFIC CONTROL PLAN - STAGE 2
TC-5	TRAFFIC CONTROL PLAN - STAGE 3
TC-6	TRAFFIC CONTROL PLAN - U.S. 95 STAGES 2 & 3
TC-7	TRAFFIC CONTROL PLAN - SPECIAL DETOURS 1 & 2
TC-8	TRAFFIC CONTROL PLAN - SPECIAL DETOURS 3 & 4
TC-9	TRAFFIC CONTROL PLAN - SPECIAL DETOURS 5 & 6
TC-10	TRAFFIC CONTROL PLAN - SPECIAL DETOUR 7
TC-11	TRAFFIC CONTROL PLAN - WESTBOUND U.S. 95 CLOSURE
TC-12	TRAFFIC CONTROL PLAN - EASTBOUND U.S. 95 CLOSURE
TC-13	TRAFFIC CONTROL PLAN - LORENZI BLVD. CLOSURE INTERCHANGE

FED. RD. REG. NO.	STATE	PROJECT NO.	COUNTY
9	NEV.	SPS-095-2(4)	CLARK

DESCRIPTION	REV	DATE
ISSUE FOR GMP	A	11/6/81
ISSUE FOR CONSTRUCTION	A	12-1-86
		8/12/87
		4878
		R.E. NO.
		DATE

1555 SOUTH RAINBOW BLVD. LAS VEGAS, NEVADA 89102

G.C. WALLACE, INC.
Engineering/Architecture

HOWARD HUGHES PROPERTIES
HUBBIE PARKWAY INTERCHANGE
TRAFFIC CONTROL PLAN
PROJECT LIMITS

SHEET 28
TC-1
OF 138 SHEETS