

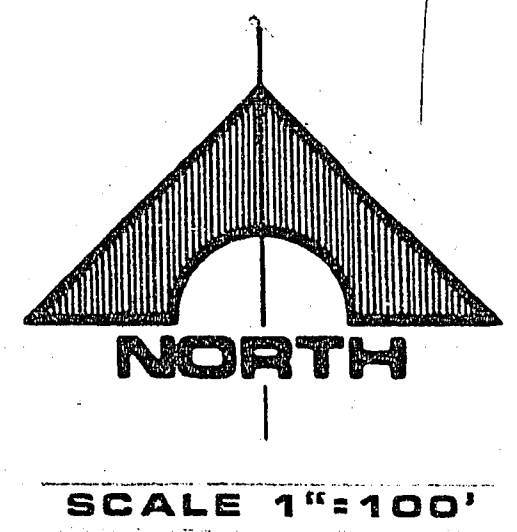


JOB NO. 620.222

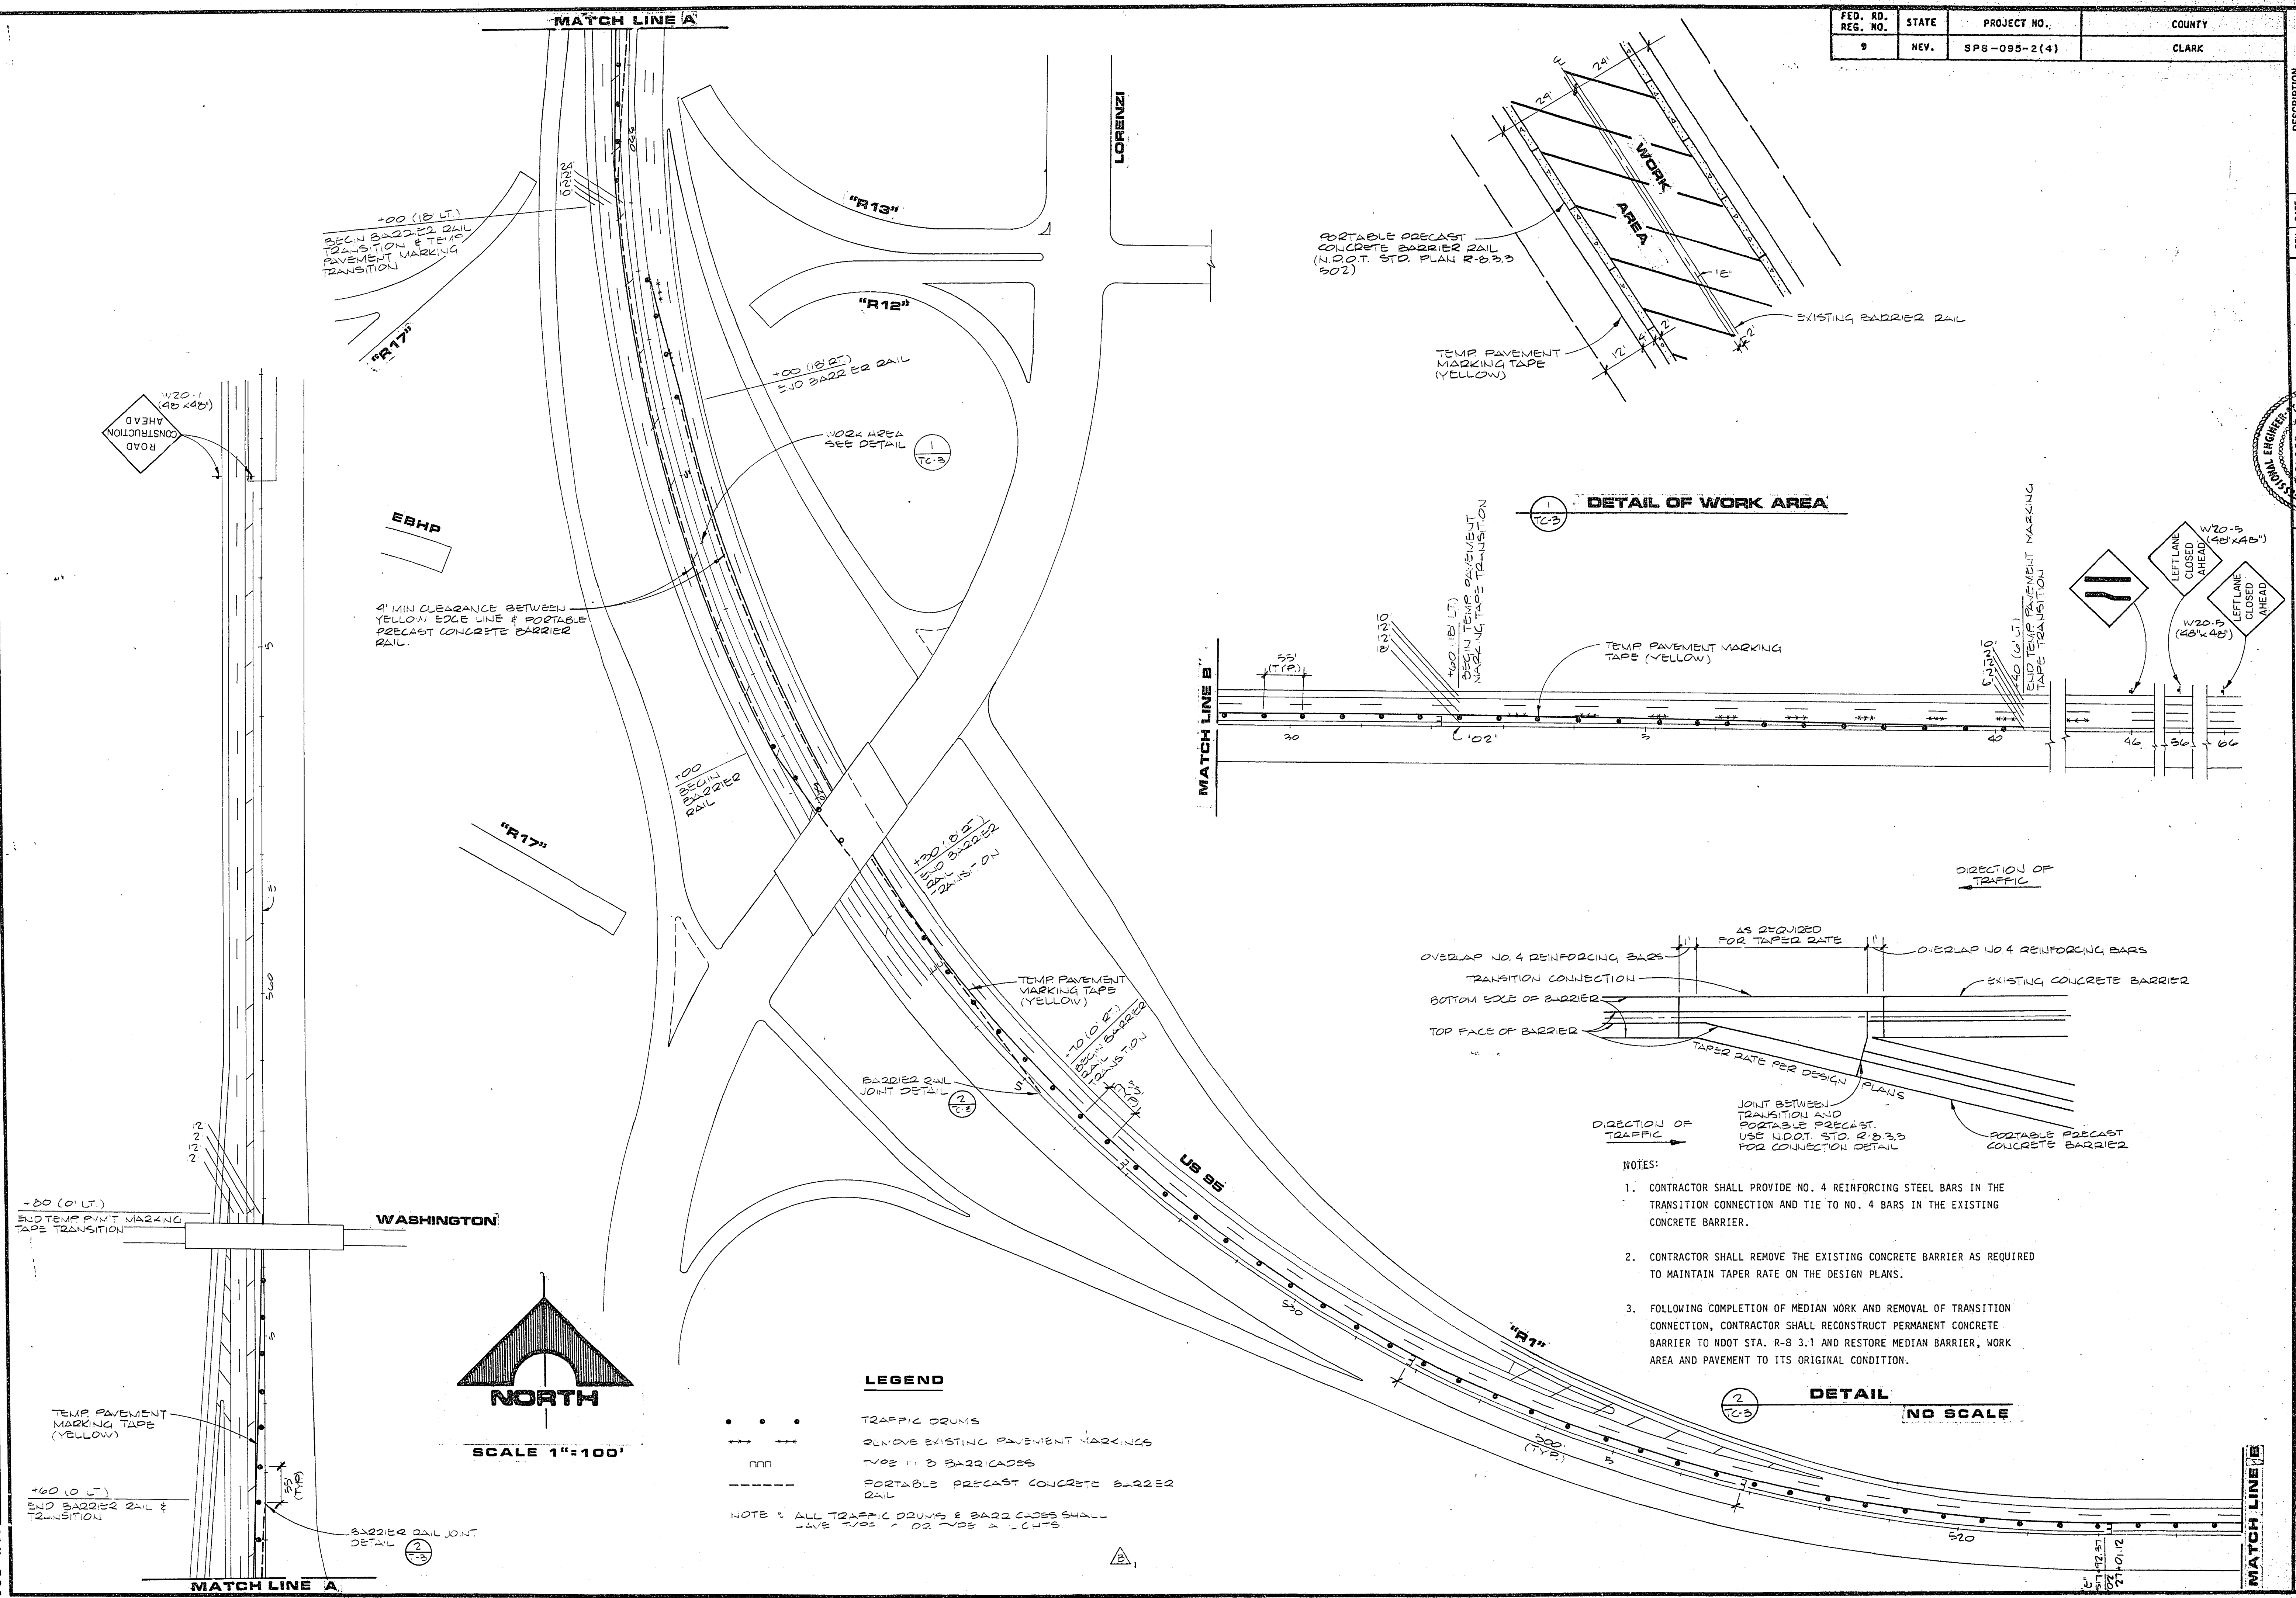

- LEGEND**
- TRAFFIC DRUMS
  - REMOVE EXISTING PAVEMENT MARKINGS
  - TYPE 1 & 2 BARRICADES
  - PORTABLE PRECAST CONCRETE BARRIER RAIL
- NOTE: ALL TRAFFIC DRUMS & BARRICADES SHALL HAVE RED OR RED-ORANGE LIGHTS

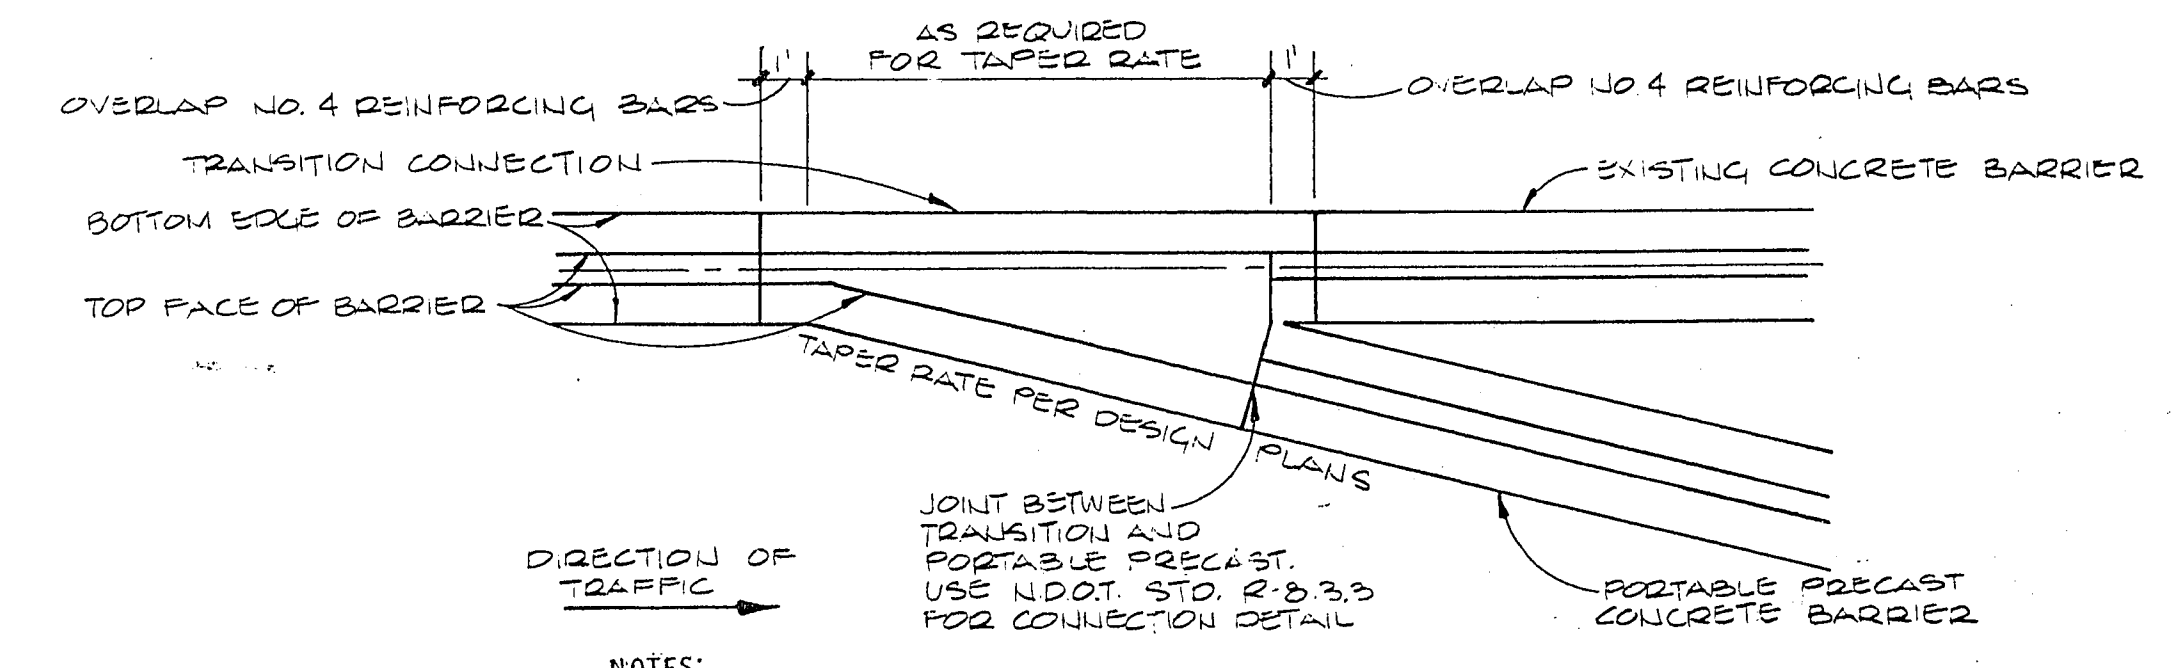

- NOTES:**
1. CONTRACTOR SHALL PROVIDE NO. 4 REINFORCING STEEL BARS IN THE TRANSITION CONNECTION AND TIE TO NO. 4 BARS IN THE EXISTING CONCRETE BARRIER.
  2. CONTRACTOR SHALL REMOVE THE EXISTING CONCRETE BARRIER AS REQUIRED TO MAINTAIN TAPER RATE ON THE DESIGN PLANS.
  3. FOLLOWING COMPLETION OF MEDIAN WORK AND REMOVAL OF TRANSITION CONNECTION, CONTRACTOR SHALL RECONSTRUCT PERMANENT CONCRETE BARRIER TO HDOT STA. R-8 3.1 AND RESTORE MEDIAN BARRIER, WORK AREA AND PAVEMENT TO ITS ORIGINAL CONDITION.

| FED. RD. REG. NO. | STATE | PROJECT NO.  | COUNTY |
|-------------------|-------|--------------|--------|
| 9                 | NEV.  | SPS-095-2(4) | CLARK  |

| REV | DATE     | DESCRIPTION              |
|-----|----------|--------------------------|
| A   | 11-21-81 | ISSUE FOR GMP            |
| A   | 11-21-81 | ISSUE FOR ADDENDUM NO. 2 |
| A   | 11-21-81 | ISSUE FOR CONSTRUCTION   |

4878 8/12/81  
R.E. NO.

**G.C. WALLACE, INC.**  
Engineering/Architecture

1555 SOUTH RAINBOW BLVD., LAS VEGAS, NEVADA 89102

**HOWARD HUGHES PROPERTIES**  
HUBBLE PARKWAY INTERCHANGE  
TRAFFIC CONTROL PLAN  
US 95 STAGE 1

SHEET 30  
OF 128 SHEETS

TC-3

86-3-82 107-01882