


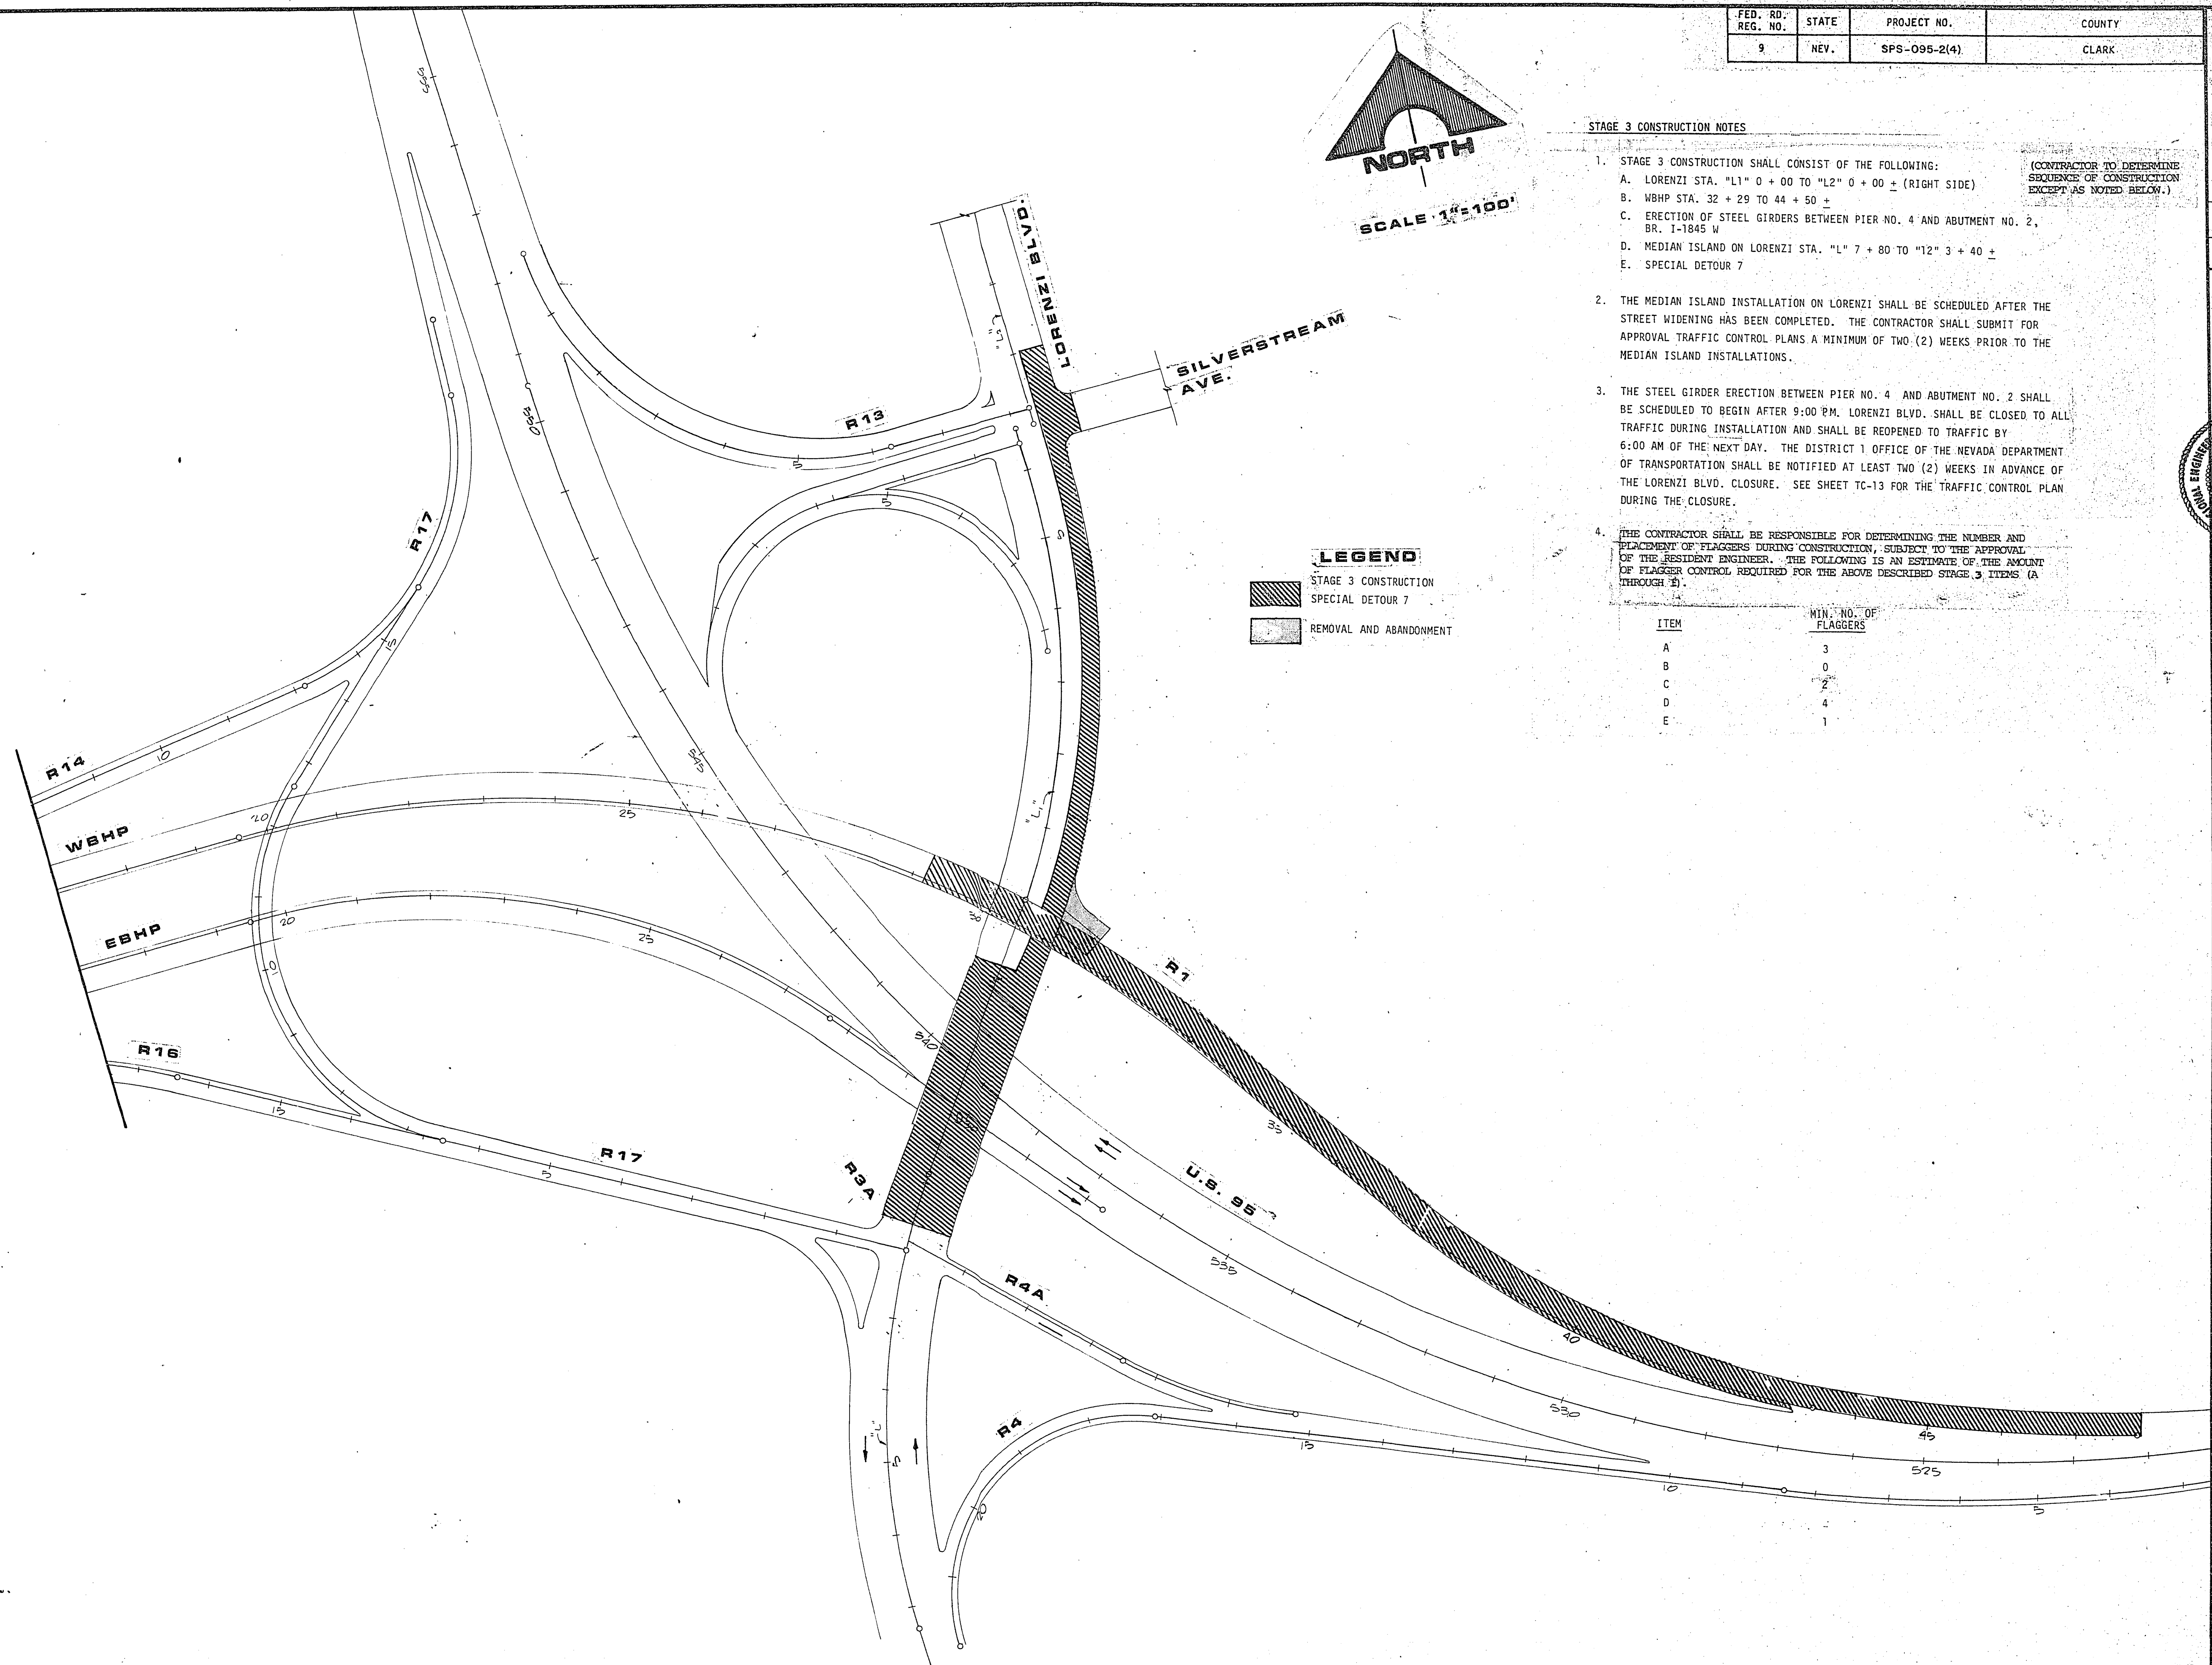

FED. RD. REG. NO.	STATE	PROJECT NO.	COUNTY
9	NEV.	SPS-095-2(4)	CLARK

DATE	REV	DESCRIPTION
8/12/87	1	ISSUE FOR CONSTRUCTION
8/12/87	2	ISSUE FOR CONSTRUCTION

1555 SOUTH RAINBOW BLVD. LAS VEGAS, NEVADA 89021

G.C. WALLACE, INC.
Engineering/Architecture

HOWARD HUGHES PROPERTIES
HUISITE PARKWAY INTERCHANGE
TRAFFIC CONTROL PLAN
STAGE 3

SHEET 32
TC-5
OF 138 SHEETS