

SEE SHEET TC-8 FOR
TRAFFIC CONTROL WHILE
SPECIAL DETOUR 4
IS IN USE

8/84 DIETERICH-POST 65328

MATCH LINE A

WASHINGTON

DOUBLE WIDE MARKING
TAPE (WHITE)

REMOVE DIAGONAL
LINES FROM INSIDE
LANE (TYP)

DOUBLE WIDE
MARKING TAPE
(WHITE)

RELOCATED EXIT
SIGN
(72"x60")

REMOVE SOLID
LINE & REPLACE WITH
TEMP PAVEMENT MARKING
TAPE (BROKEN WHITE
LINE)

-80 (36' LT.) BEGIN
TEMP PAVE MARKING
TAPE TRANSITION

DENOTES LOCATION
OF TRAFFIC DRUMS
TO BE PLACED
WHEN SPECIAL DETOUR
4 IS IN USE.

TEMP PAVEMENT
MARKING TAPE
(WHITE)

+40 (48' LT.) END
TEMP PAVE MARKING
TAPE TRANSITION

PLACE TRAFFIC DRUMS &
BARRICADES WHEN RAMP
'R17' IS OPENED TO TRAFFIC

ROAD
CLOSED
(48"x30")

TEMP PAVEMENT
MARKING TAPE
(YELLOW)

REMOVE SOLID WHITE
LINE & REPLACE WITH
TEMP PAVEMENT
MARKING TAPE
(BROKEN WHITE LINE)

TEMP PAVEMENT
MARKING TAPE
(WHITE)

"R17"

+100 (80' LT.)
BEGIN EXISTING RAIL
TRANSITION

+400 (88' LT.)
END EXISTING RAIL
TRANSITION

SEE SHEET TC-8 FOR TRAFFIC
CONTROL WHILE SPECIAL
DETOUR 3 IS IN USE

"R13"

"R12"

STA. 538+00 TO 546+00 RIGHT
2 REMOVE TRAFFIC DRUMS &
PLACE STRIPING FOR RIGHT
IS-3 WHEN RAMP 'R12' IS OPENED
TO TRAFFIC.

+100 (80' LT.)
BEGIN EXISTING RAIL
TRANSITION

TEMP PAVEMENT
MARKING TAPE
(WHITE)


+150
END EXISTING RAIL
TRANSITION

REMOVE DIAGONAL
LINES FROM
INSIDE LANE (TYP)

US 95

2800' (TYP)

LORENZI

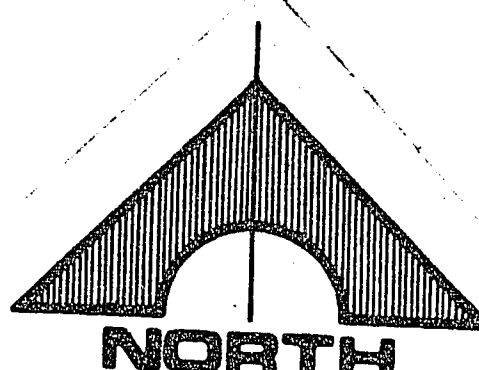

SCALE 1"=100'

LEGEND

- • • TRAFFIC DRUMS
- *** REMOVE EXISTING PAVEMENT MARKINGS
- TYPE III B BARRICADES
- PORTABLE PRECAST CONCRETE BARRIER RAIL

NOTE: ALL BARRICADES SHALL HAVE TYPE C OR
TYPE A LIGHTS.

MATCH LINE B

DENOTES LOCATION OF
TRAFFIC DRUMS TO BE
PLACED UPON COM-
PLETION OF RAMP 'R12'
& THROUGHOUT STAGE 3

+60 (20' LT.) END TEMP PAVE MARKING TAPE
TRANSITION TO EXISTING RAMP
BEGIN TEMP PAVE MARKING TAPE
TRANSITION

TEMP PAVEMENT
MARKING TAPE
(WHITE)

55' (TYP)

REPLACE RAISED PAVEMENT
MARKERS DENOTES FOR
STAGE 1 WITH TEMP PAVEMENT
MARKING TAPE (BROKEN WHITE
LINE)

+40 (42' LT.) END EXISTING RAIL
TRANSITION

W20-8
(48"x48")
RIGHT LANE
CLOSED
AHEAD
W4-2
(48"x48")
RIGHT LANE
CLOSED
1/2 MILE
W20-8
(48"x48")
RIGHT LANE
CLOSED
1/2 MILE

52' (TYP)

RELOCATED EXIT SIGN
(REMOVE WHEN
RAMP 'R12' IS CLOSED)

EXIT
(72"x60")

PLACE SIGN &
BARRICADES
WHEN RAMP
'R12' IS CLOSED

ROAD
CLOSED
(48"x30")


+100 (42' LT.) BEGIN TEMP PAVE
MARKING TAPE TRANSITION

DENOTES LOCATION
OF TRAFFIC DRUMS
TO BE PLACED UPON
COMPLETION OF RAMP
'R12' AND THROUGHOUT
STAGE 3

MATCH LINE B

FED. RD. REG. NO.	STATE	PROJECT NO.	COUNTY
9	NEV.	SPS-095-2(4)	CLARK

DESCRIPTION	DATE	REV
ISSUE FOR GMP	8/12/87	1
ISSUE FOR ADDENDUM NO. 2	8/12/87	2
ISSUE FOR CONSTRUCTION	8/12/87	3

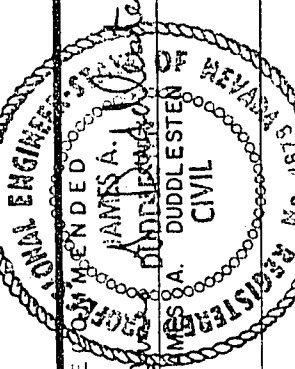

1555 SOUTH RAINBOW BLVD. LAS VEGAS, NEVADA 89102

G.C. WALLACE, INC.
Engineering/Architecture

HOWARD HUGHES PROPERTIES
HUBITE PARKWAY INTERCHANGE
TRAFFIC CONTROL PLAN
US 95 STAGES 2 & 3

SHEET 33
TC-6
OF 138 SHEETS

107-V1882