
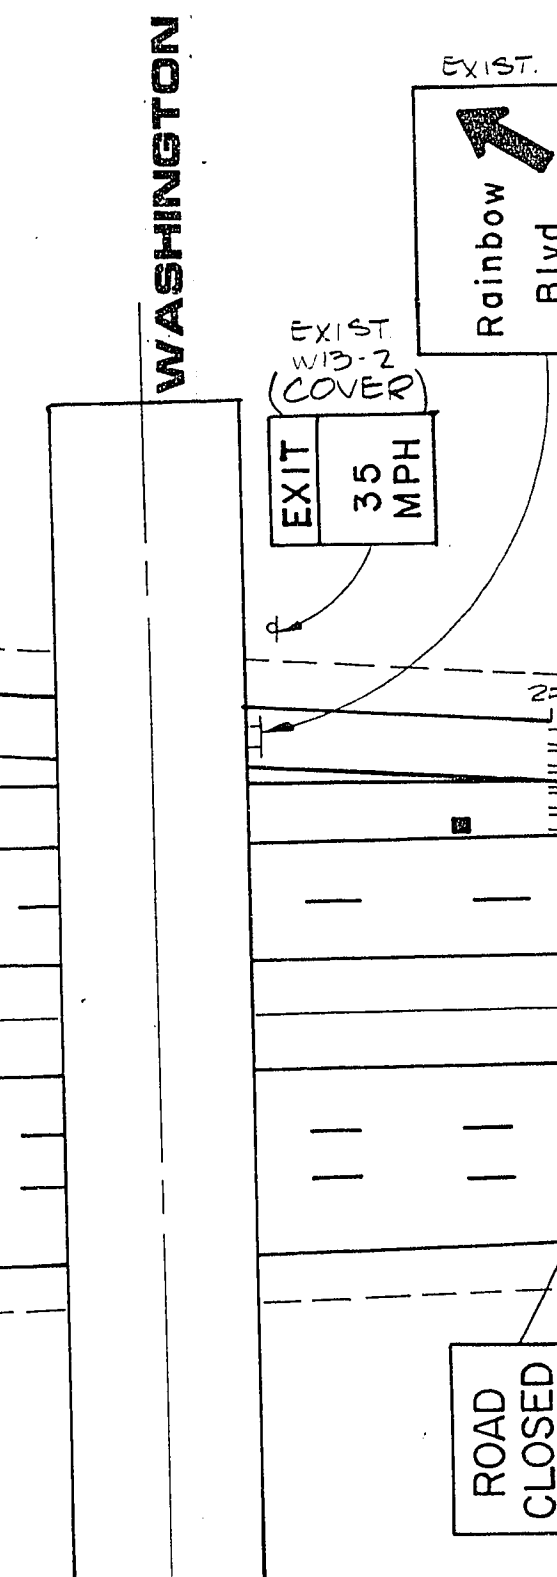
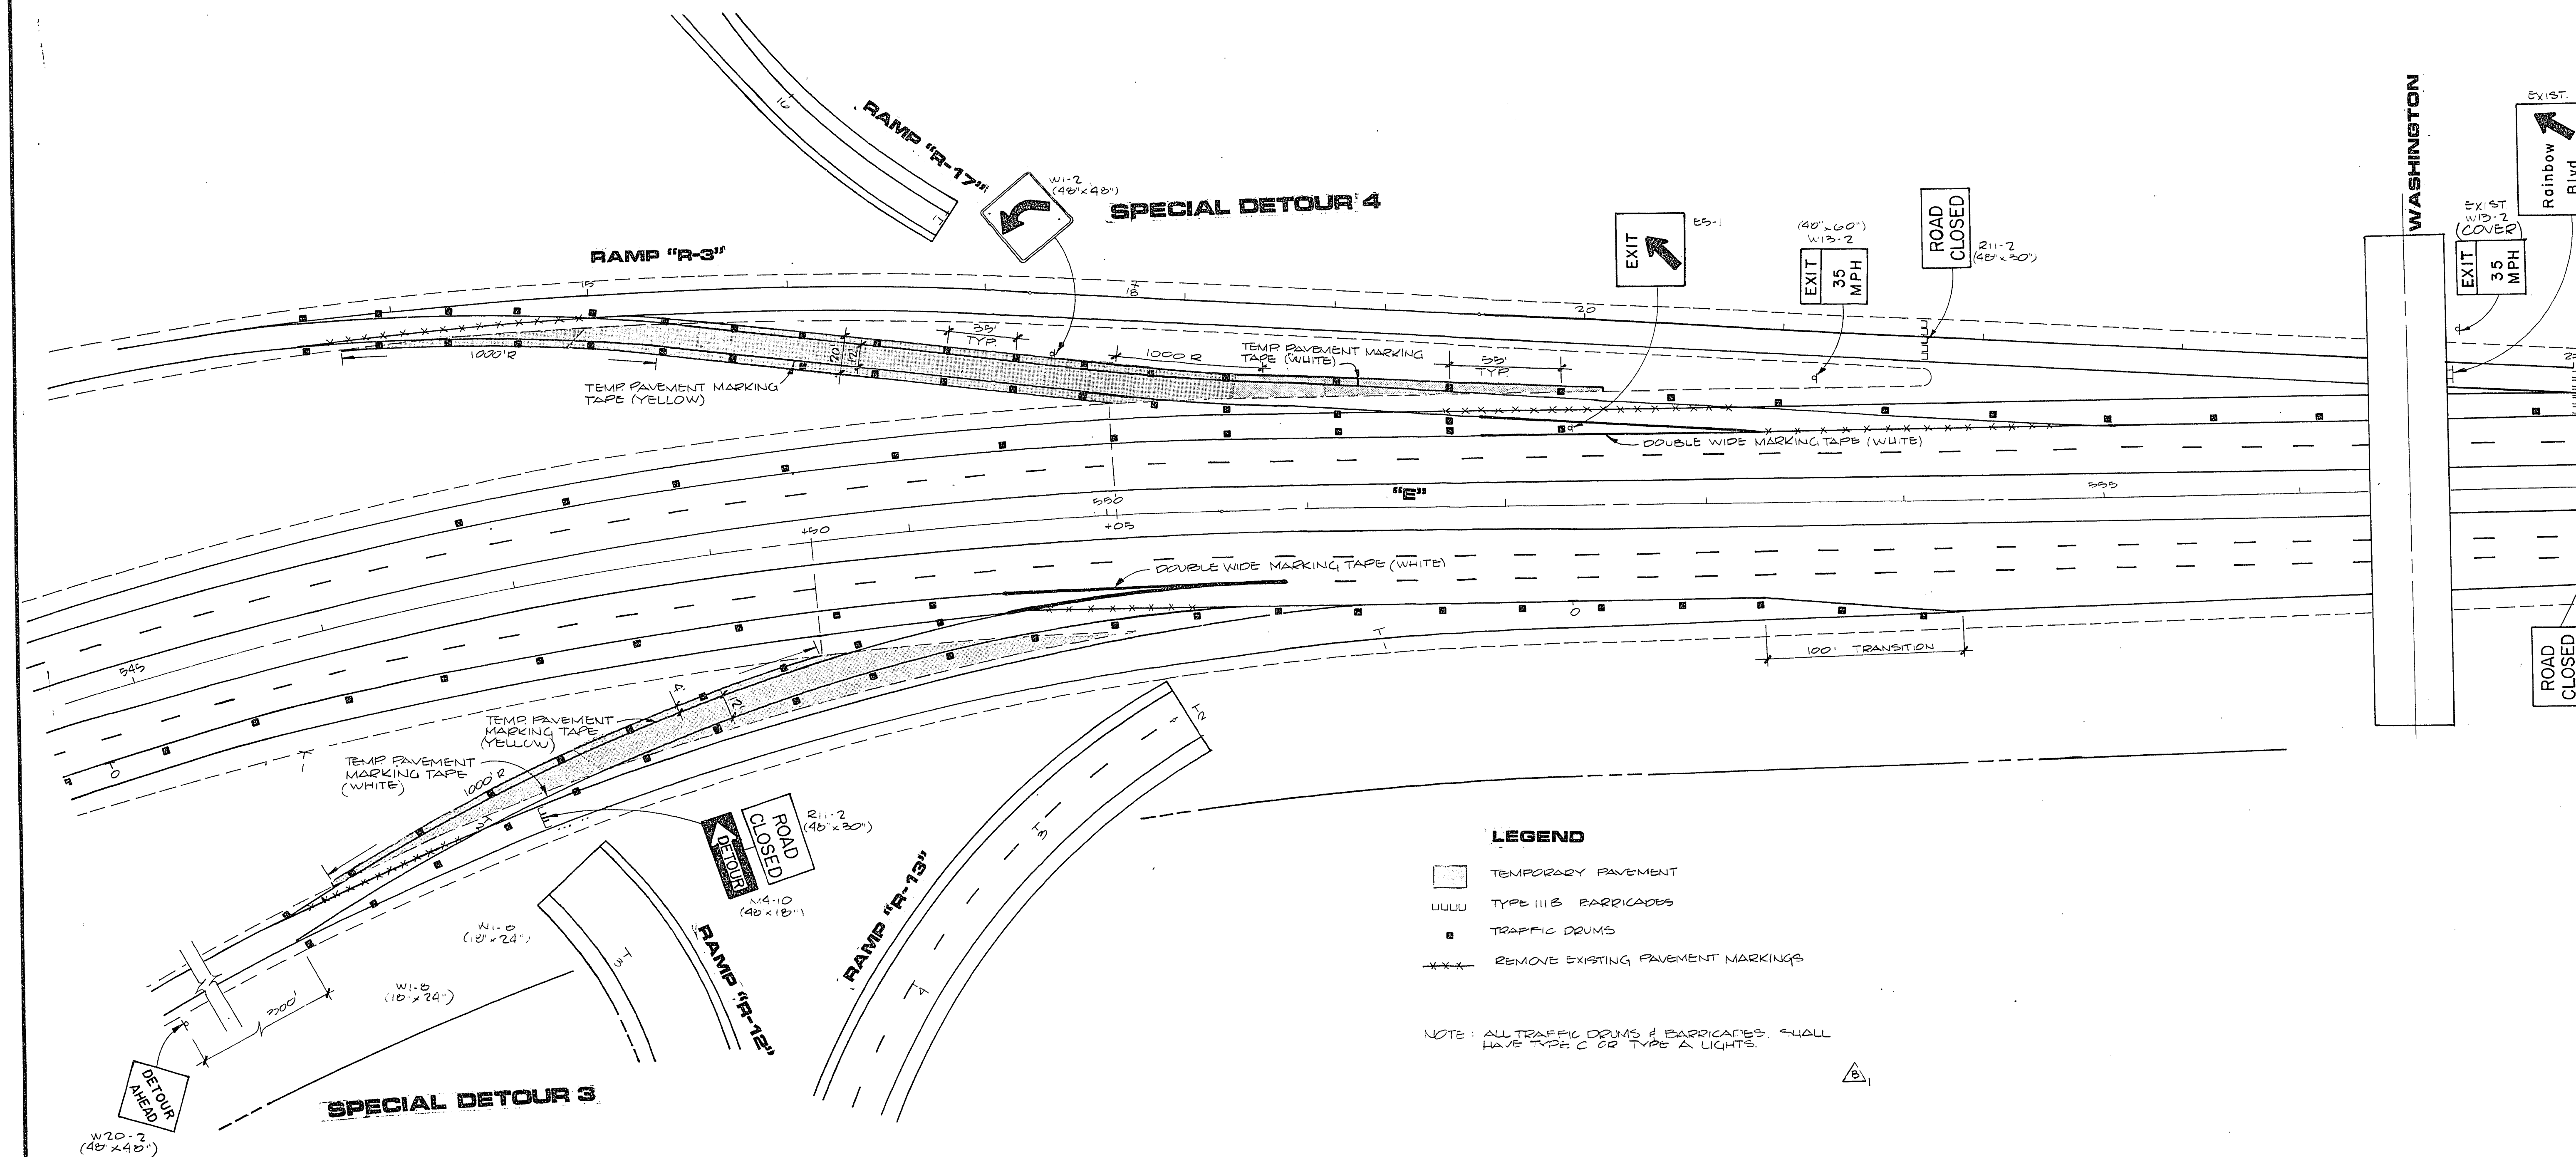


FED. RD. REG. NO.	STATE	PROJECT NO.	COUNTY
9	NEV.	SPS-095-2(4)	CLARK

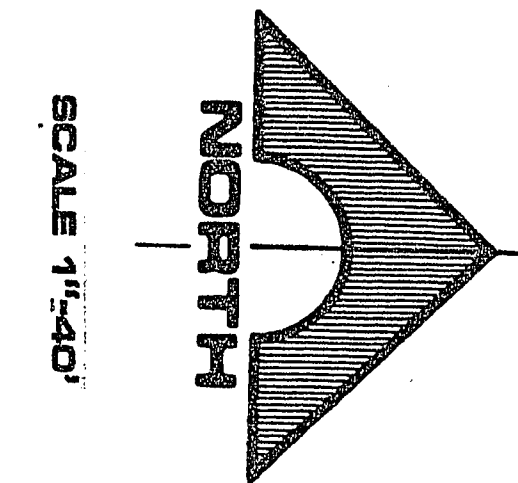

REV	DATE	DESCRIPTION
1	8/1/82	ISSUE FOR GMP
HOWARD HUGHES PROPERTIES
HUBITE PARKWAY INTERCHANGE
TRAFFIC CONTROL PLAN
SPECIAL DETOURS 3 & 4

G.C. WALLACE, INC.
 Engineering/Architecture
 1555 N. RAINBOW BLVD. LAS VEGAS, NEVADA 89102

SHEET 35
TC-8
 OF 138 SHEETS

JOB NO. 620.222

26-3-87 107-V1882