



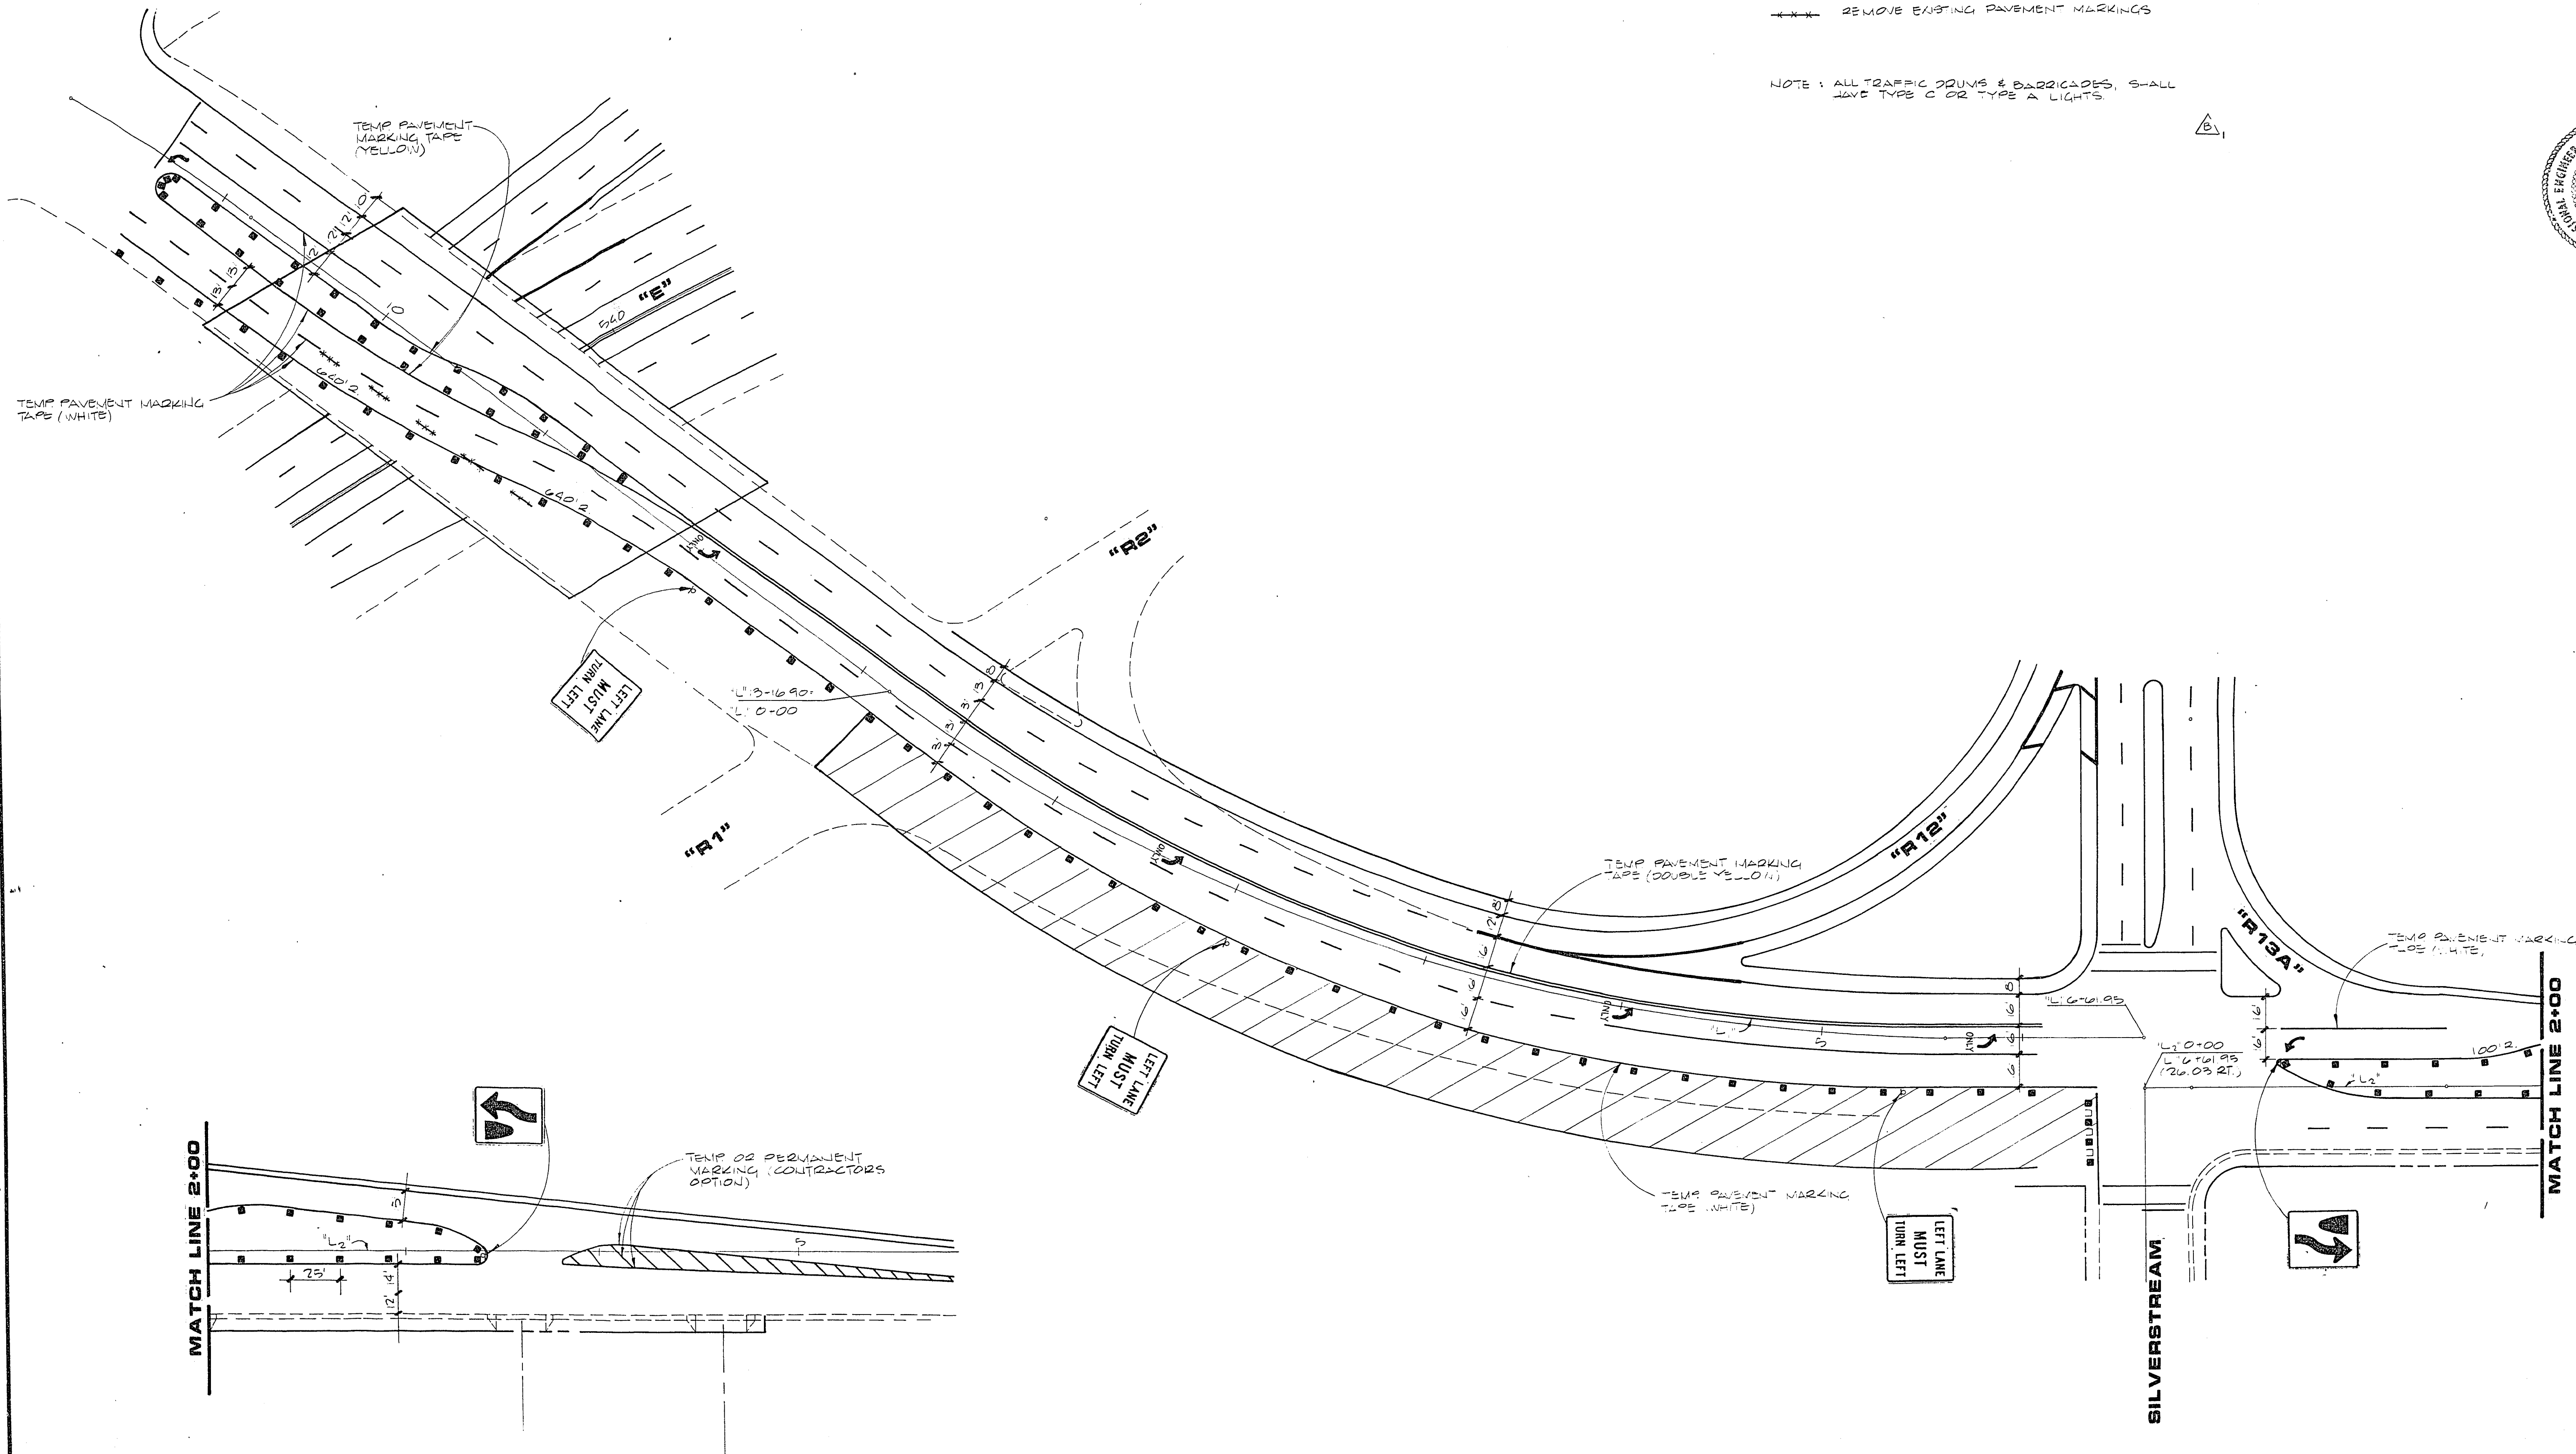


LEGEND

- UUUU TYPE III B BARRICADE
- TRAFFIC DRUMS
- REMOVE EXISTING PAVEMENT MARKINGS

NOTE: ALL TRAFFIC DRUMS & BARRICADES, SHALL HAVE TYPE C OR TYPE A LIGHTS.

SCALE 1"=40'

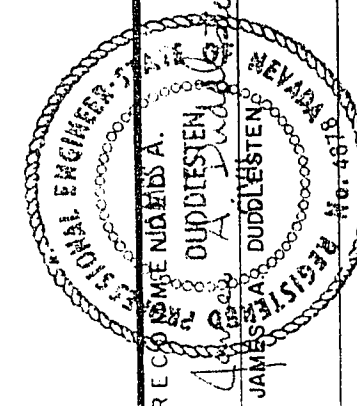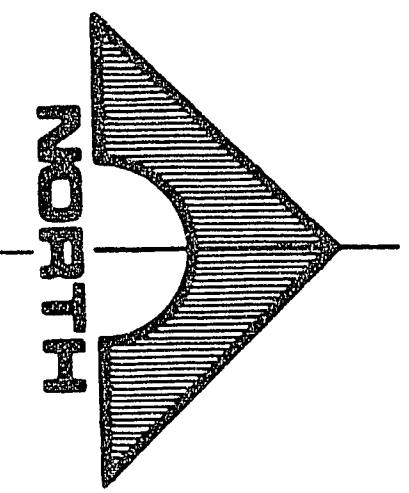

G.C. WALLACE, INC.
Engineering/Architecture
1555 SOUTH RANNEY BLVD. LAS VEGAS, NEVADA 89102

HOWARD HUGHES PROPERTIES
HUBITE PARKWAY INTERCHANGE
TRAFFIC CONTROL PLAN
SPECIAL DETOUR 7

SHEET 37
TC-10
OF 138 SHEETS

86-3-48 107-V1882