


FED. RD. REG. NO.	STATE	PROJECT NO.	COUNTY
9	NEV.	SPS-095-2(4)	CLARK

REV	DATE	DESCRIPTION
1	8/12/87	ISSUE FOR GMP
2	8/12/87	ISSUE FOR PERMITS
3	8/12/87	ISSUE FOR CONSTRUCTION

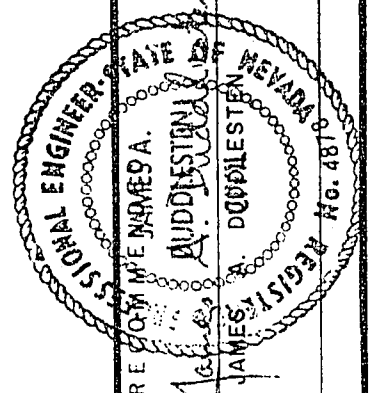

1555 SOUTH RAINBOW BLVD LAS VEGAS, NEVADA 89102


G.C. WALLACE, INC.
Engineering/Architecture

HOWARD HUGHES PROPERTIES
HUBITE PARKWAY INTERCHANGE
TRAFFIC CONTROL PLAN
EASTBOUND U.S. 95 CLOSURE

SHEET 39
TC-12
OF 128 SHEETS

JOB NO. 620.222

8/84 DIETRICH-POST 65328

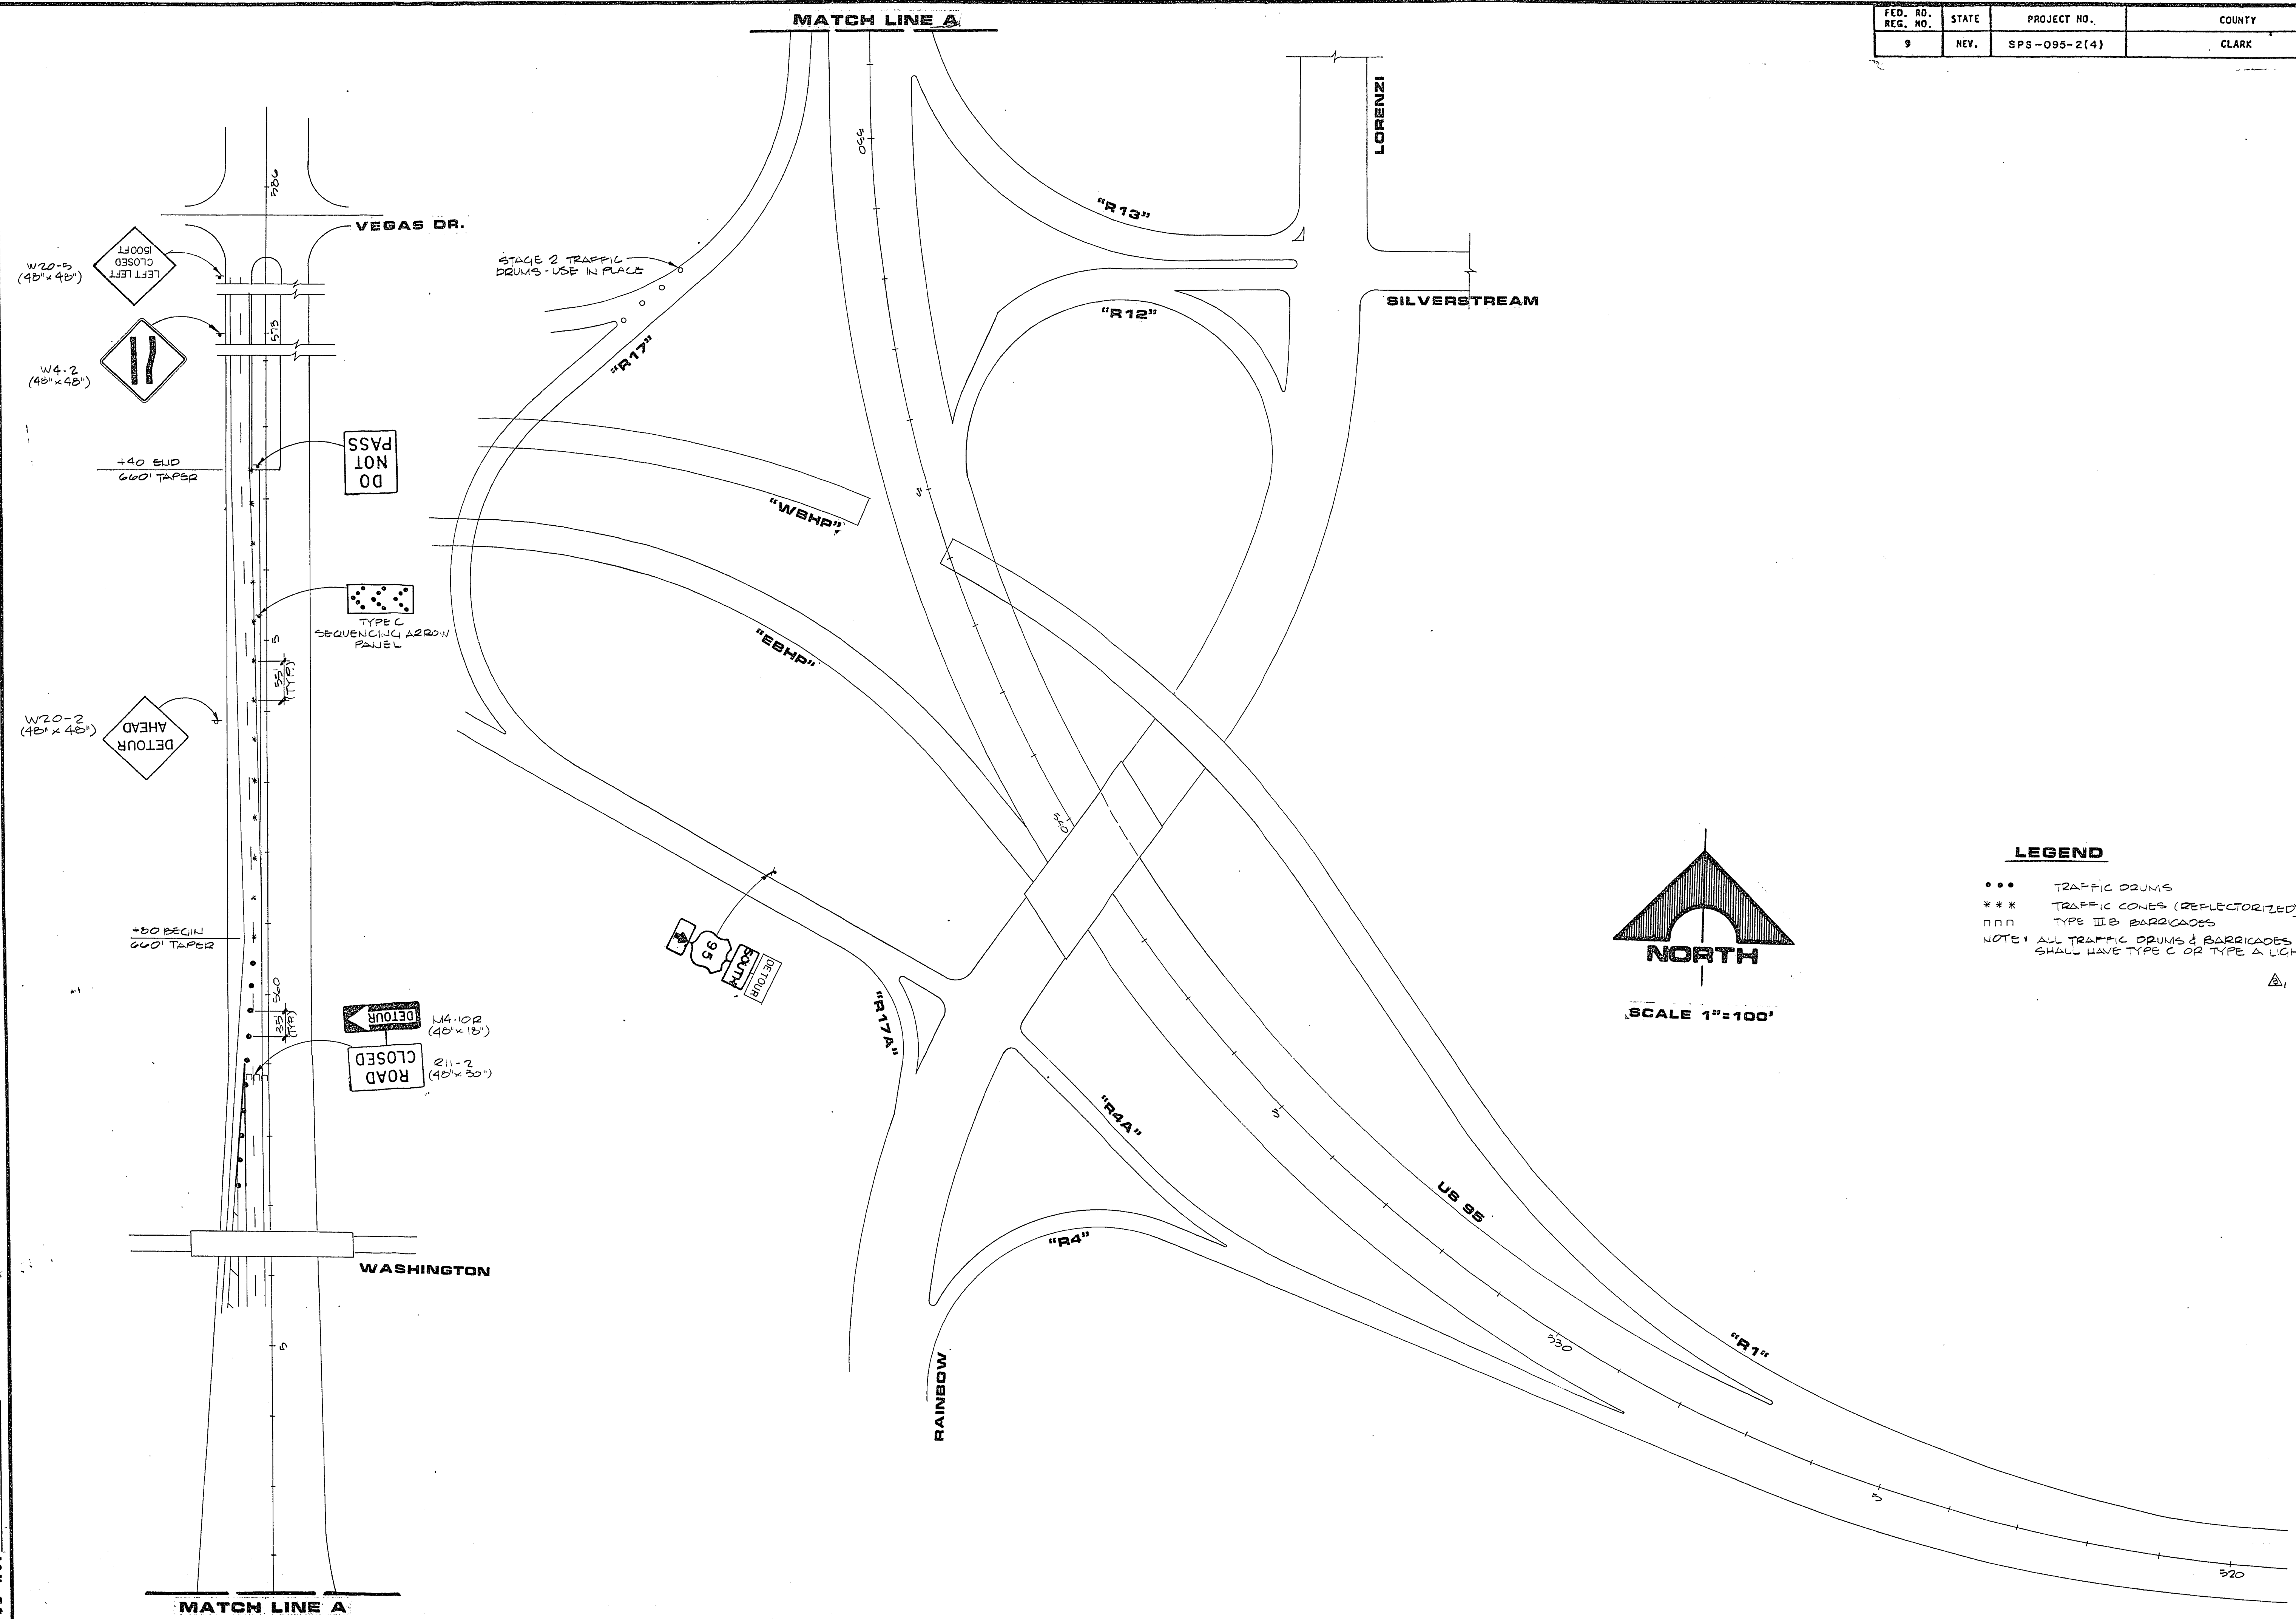

LEGEND

- ... TRAFFIC DRUMS
- *** TRAFFIC CONES (REFLECTORIZED)
- nnn TYPE III B BARRICADES
- NOTE: ALL TRAFFIC DRUMS & BARRICADES SHALL HAVE TYPE C OR TYPE A LIGHTS.

