
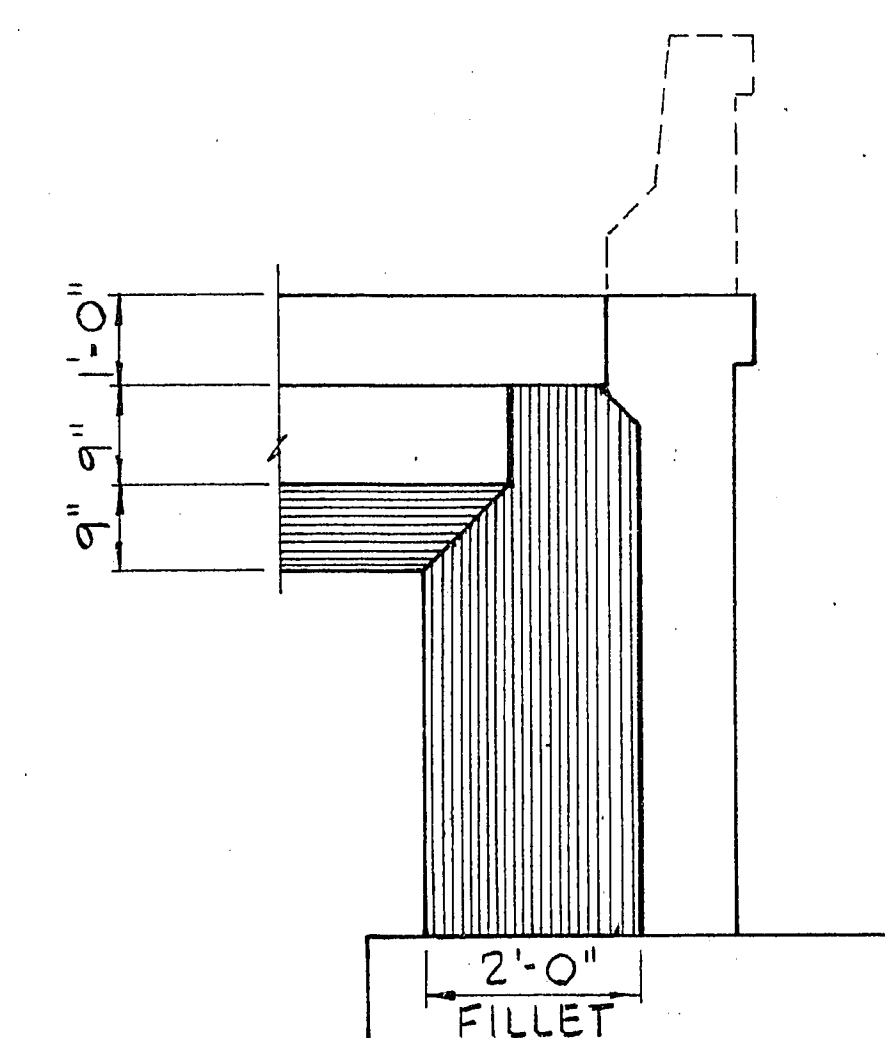
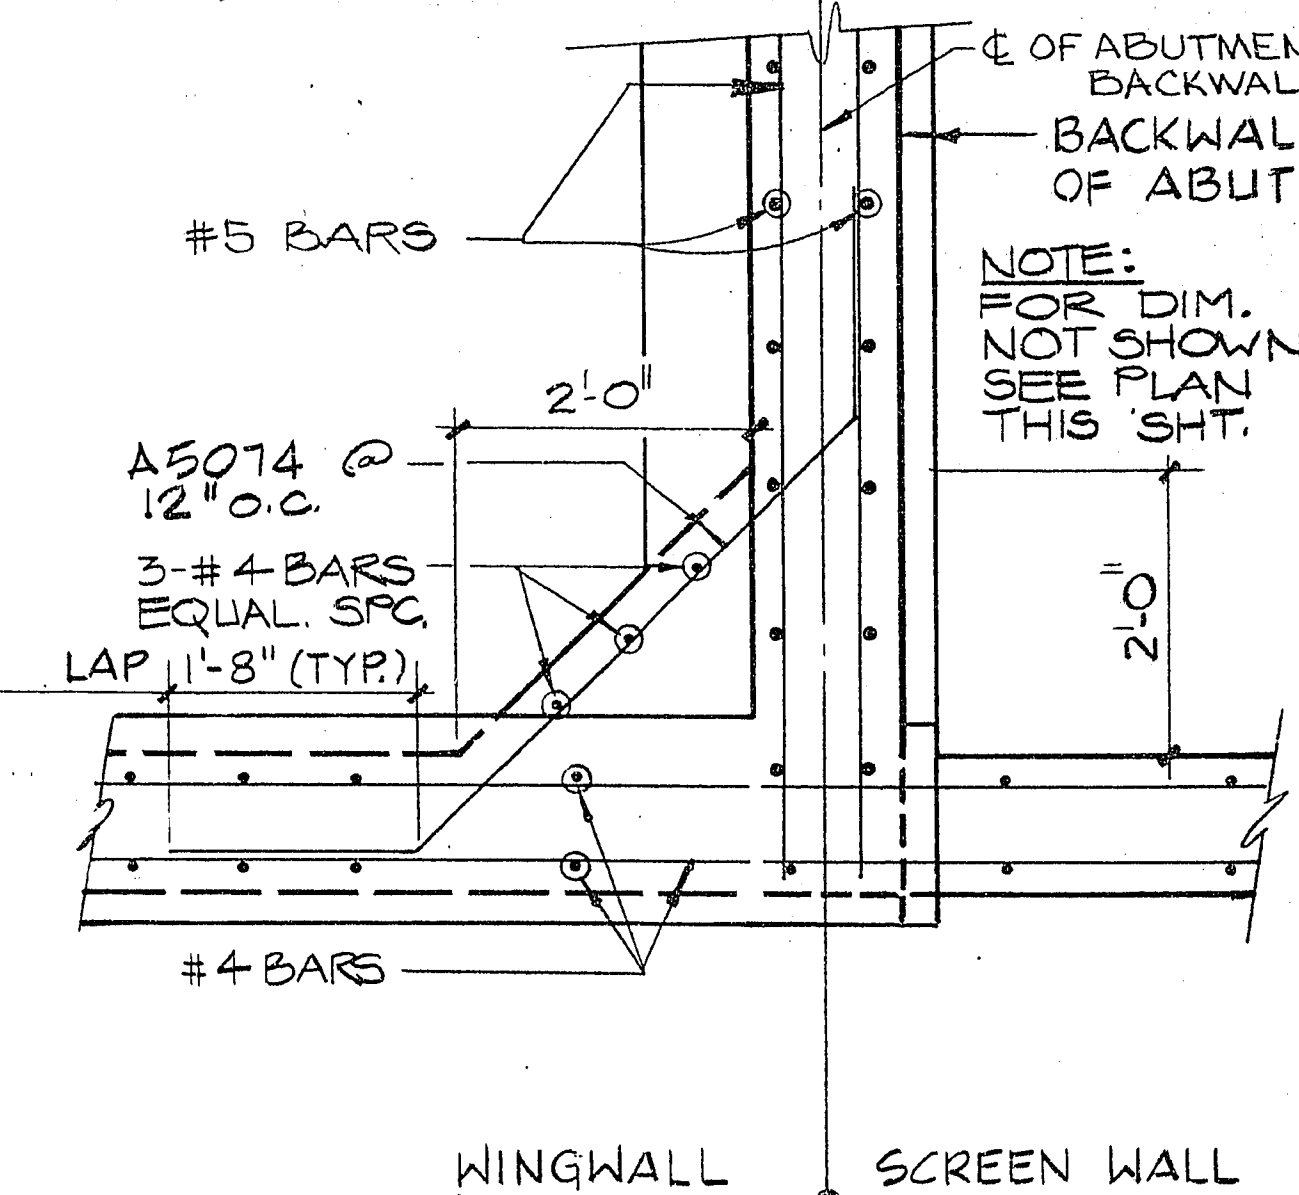
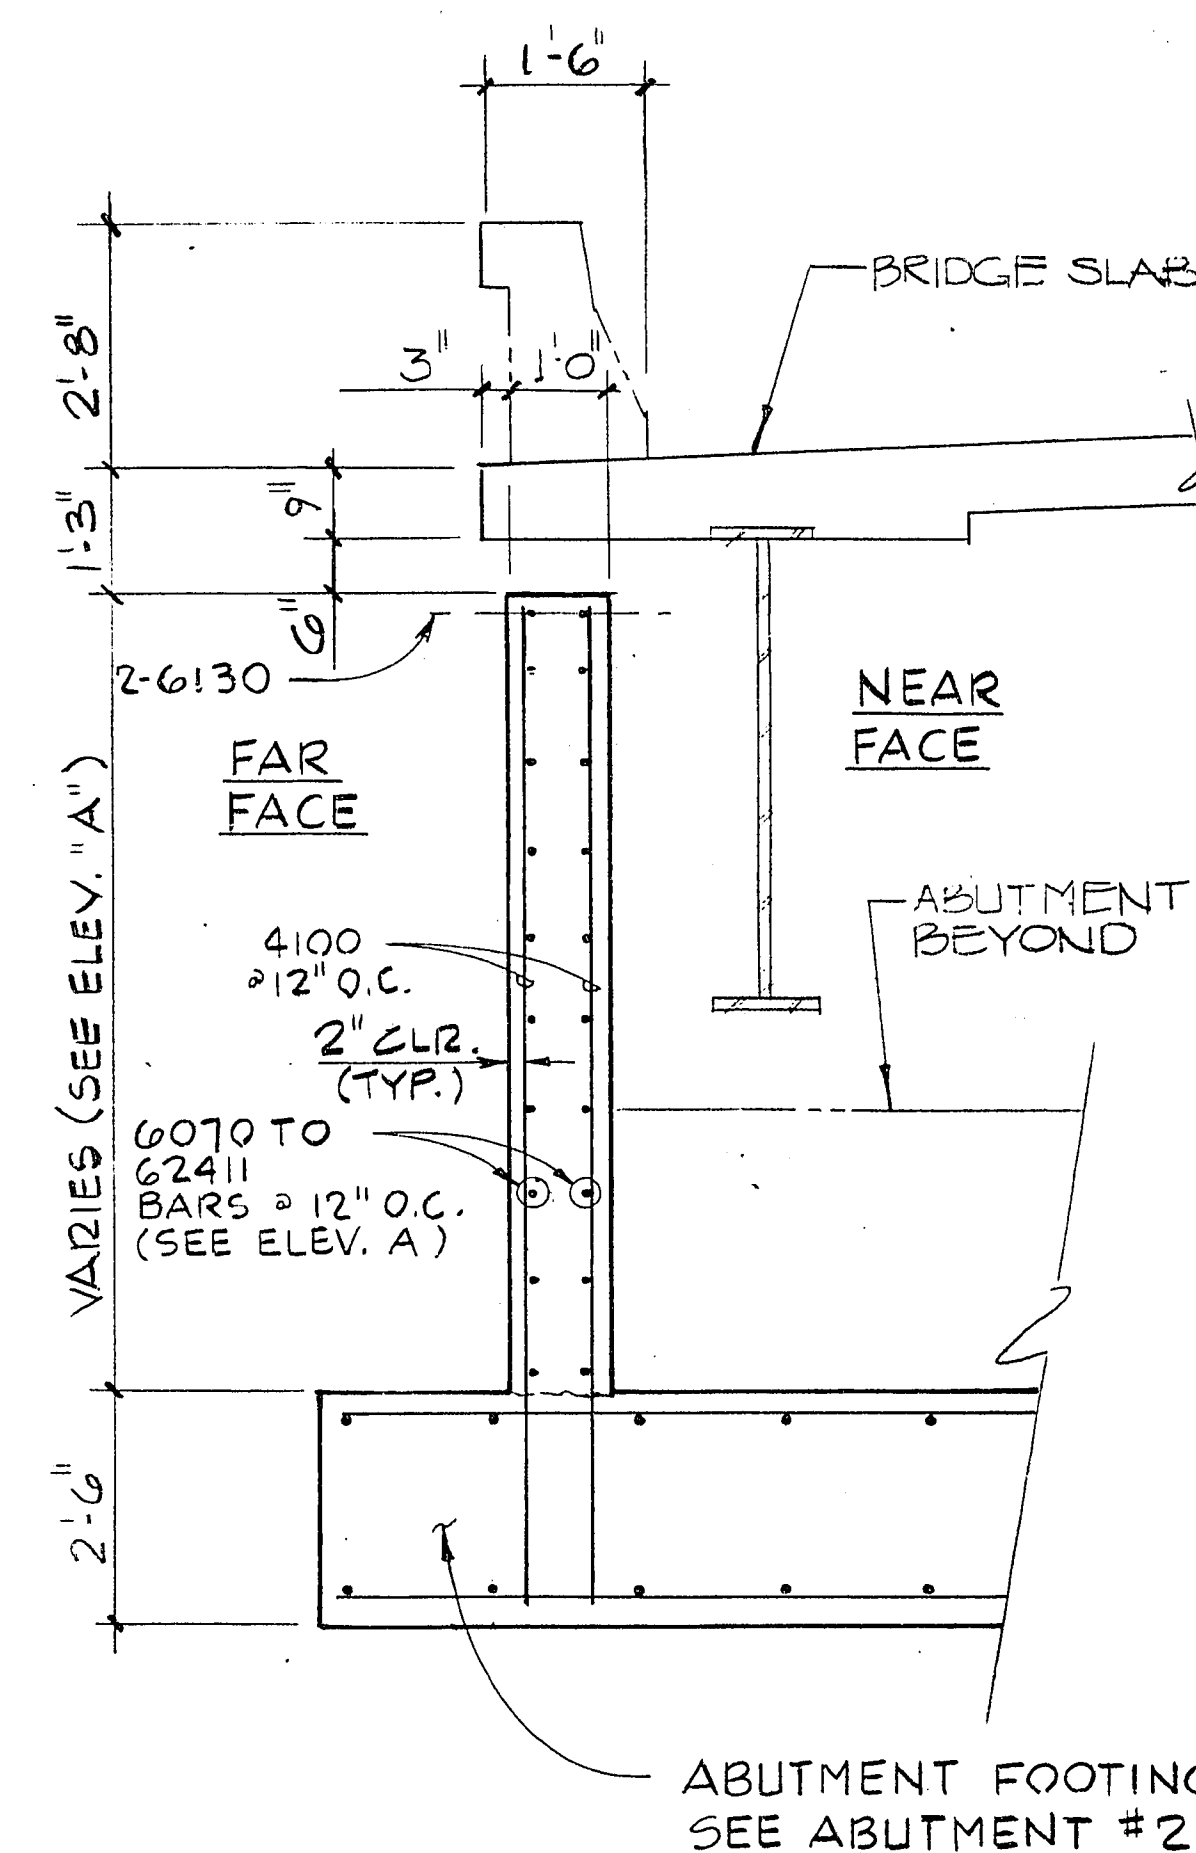
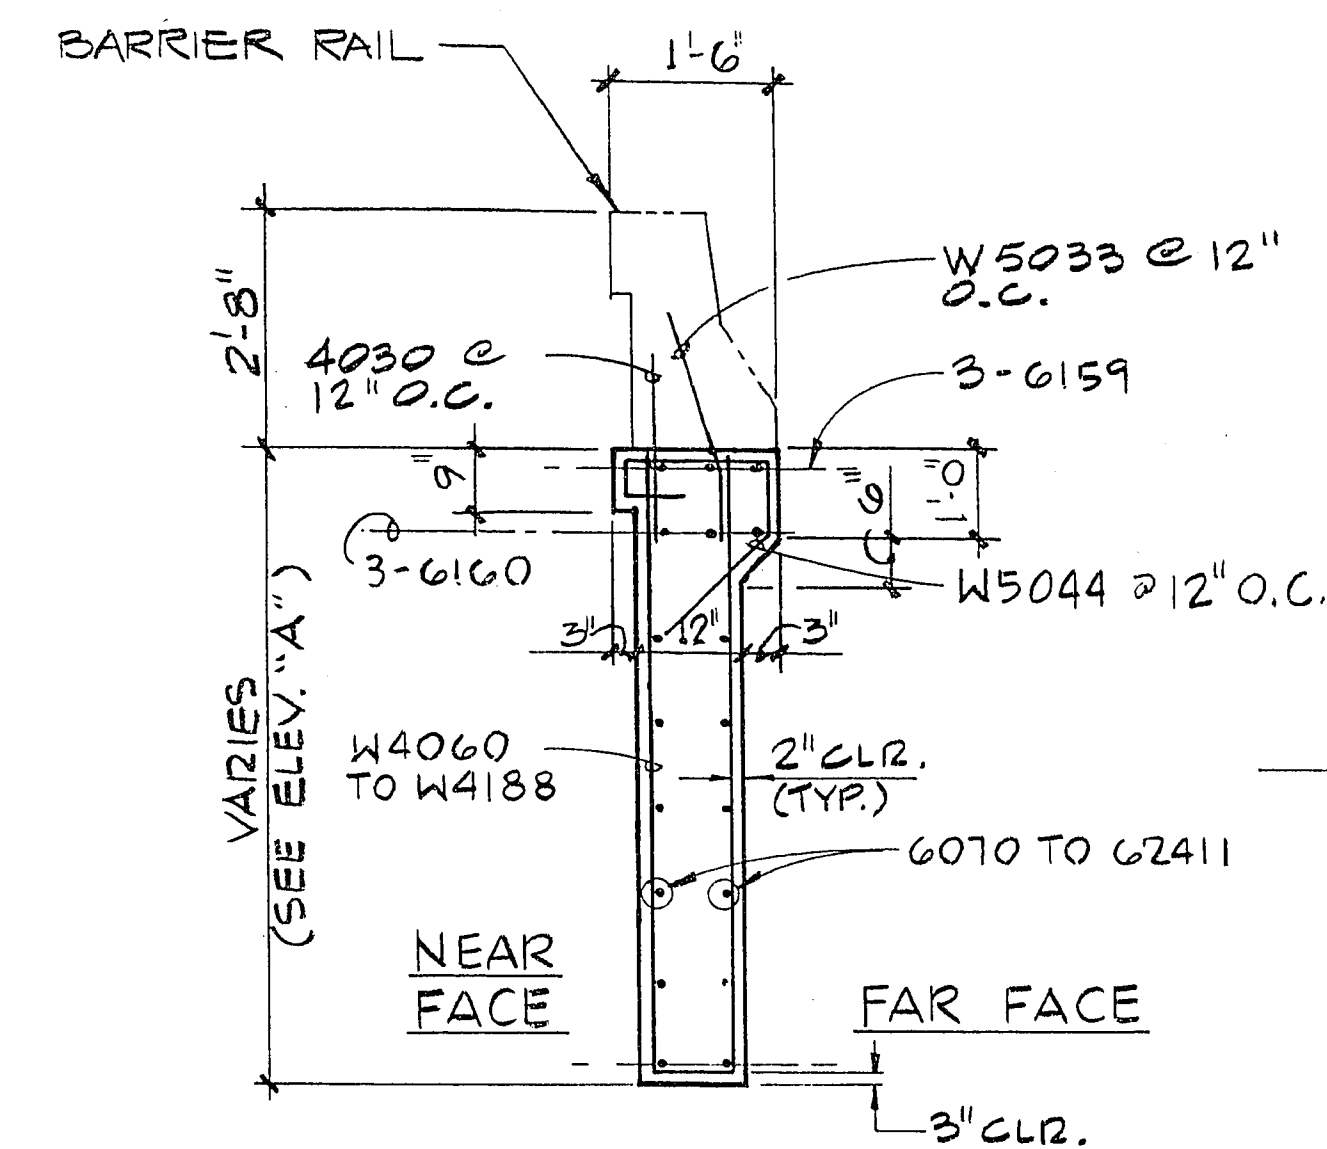
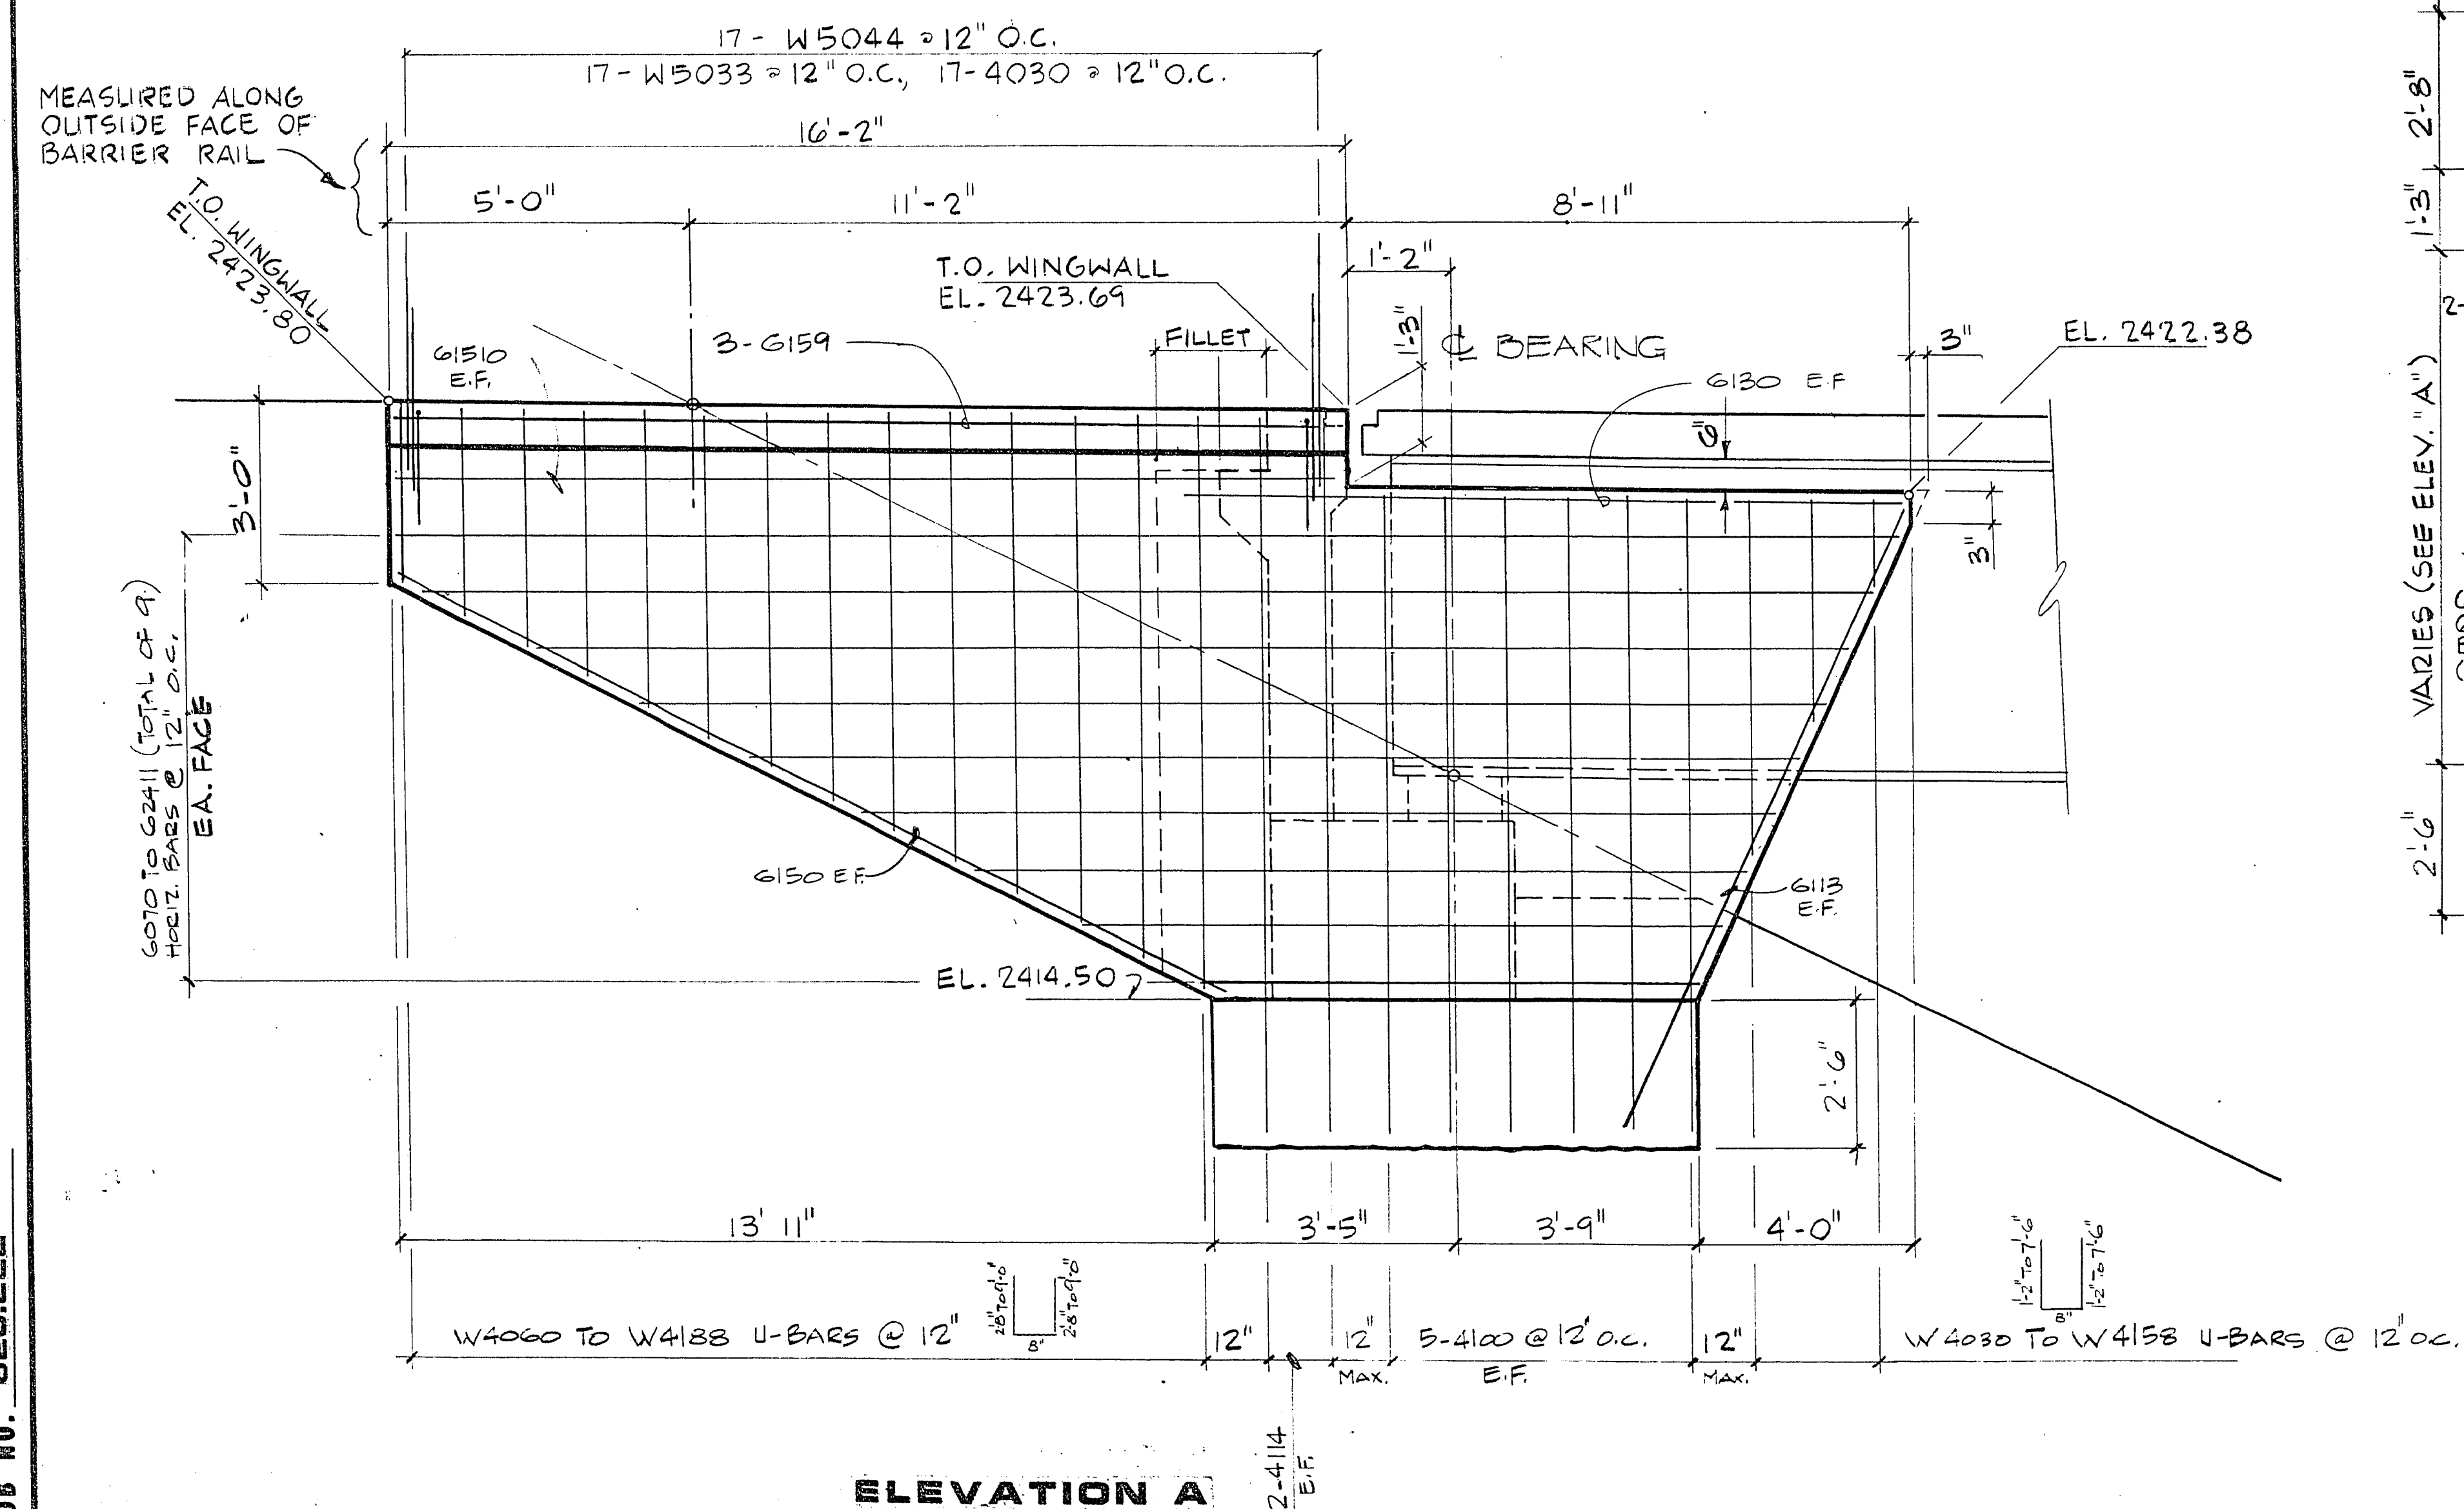


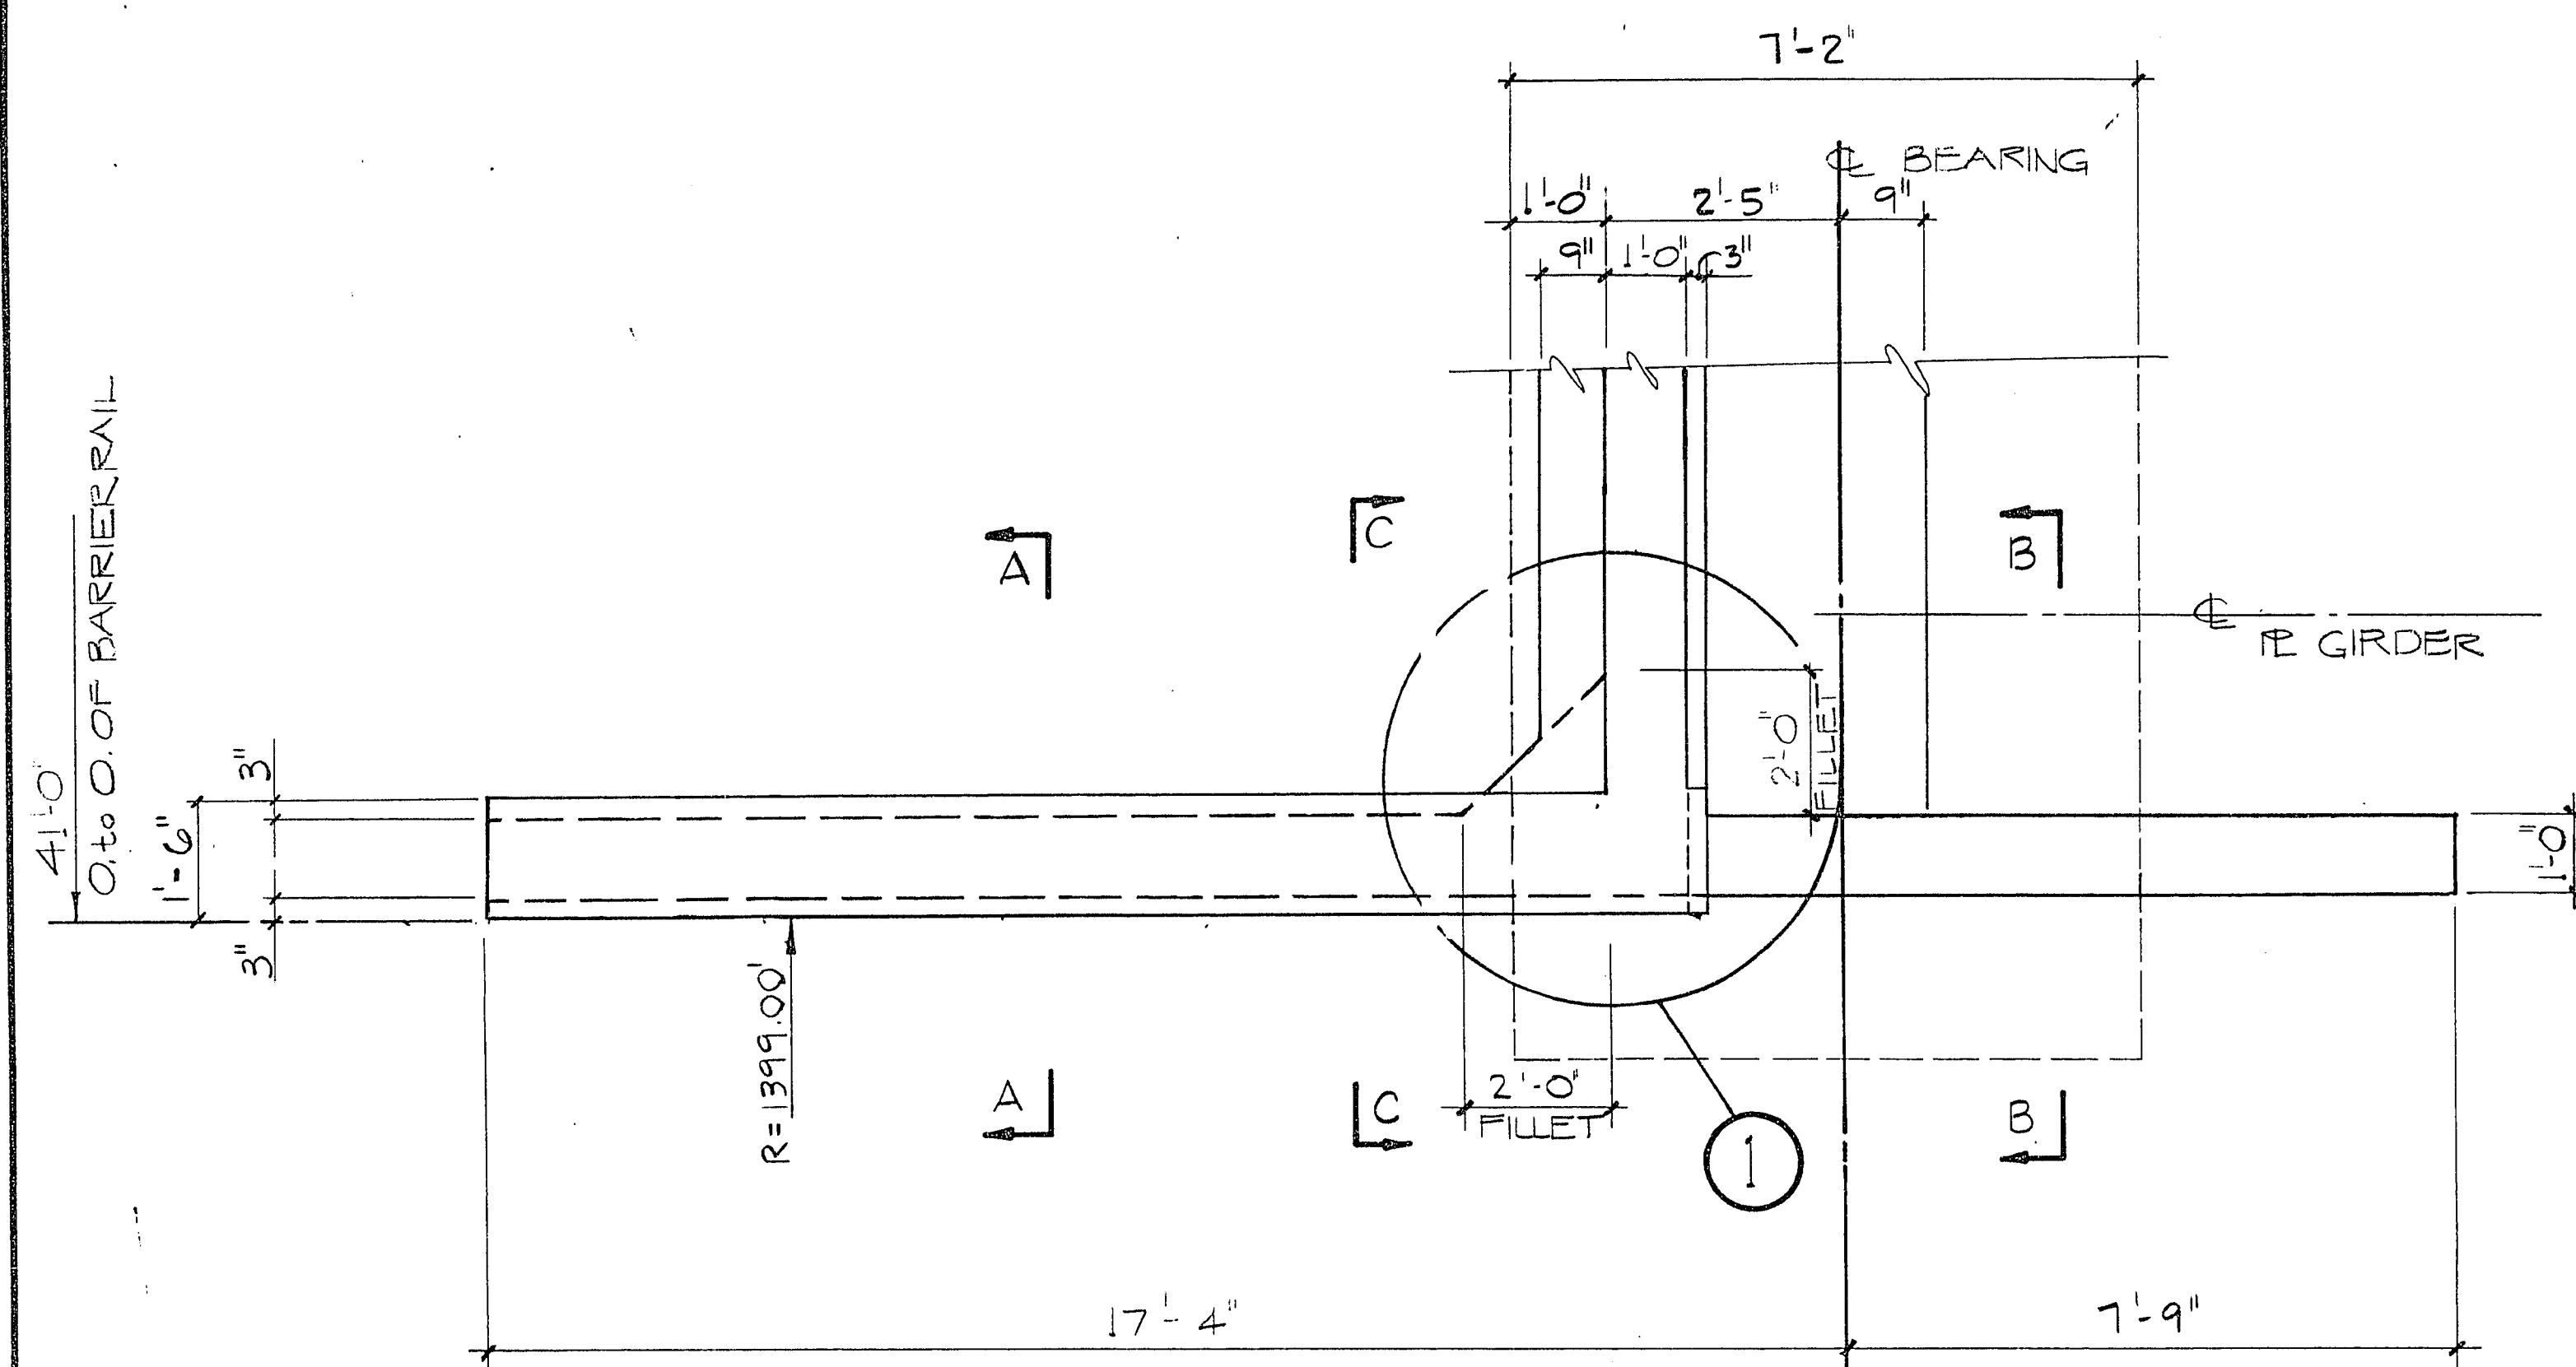

FOR REINFORCING & DIMENSIONS
NOT SHOWN, SEE SECTION A-A
THIS SHEET.

- ABUTMENT FOOTING - FOR REINF.
SEE ABUTMENT #2 SHEET B5