

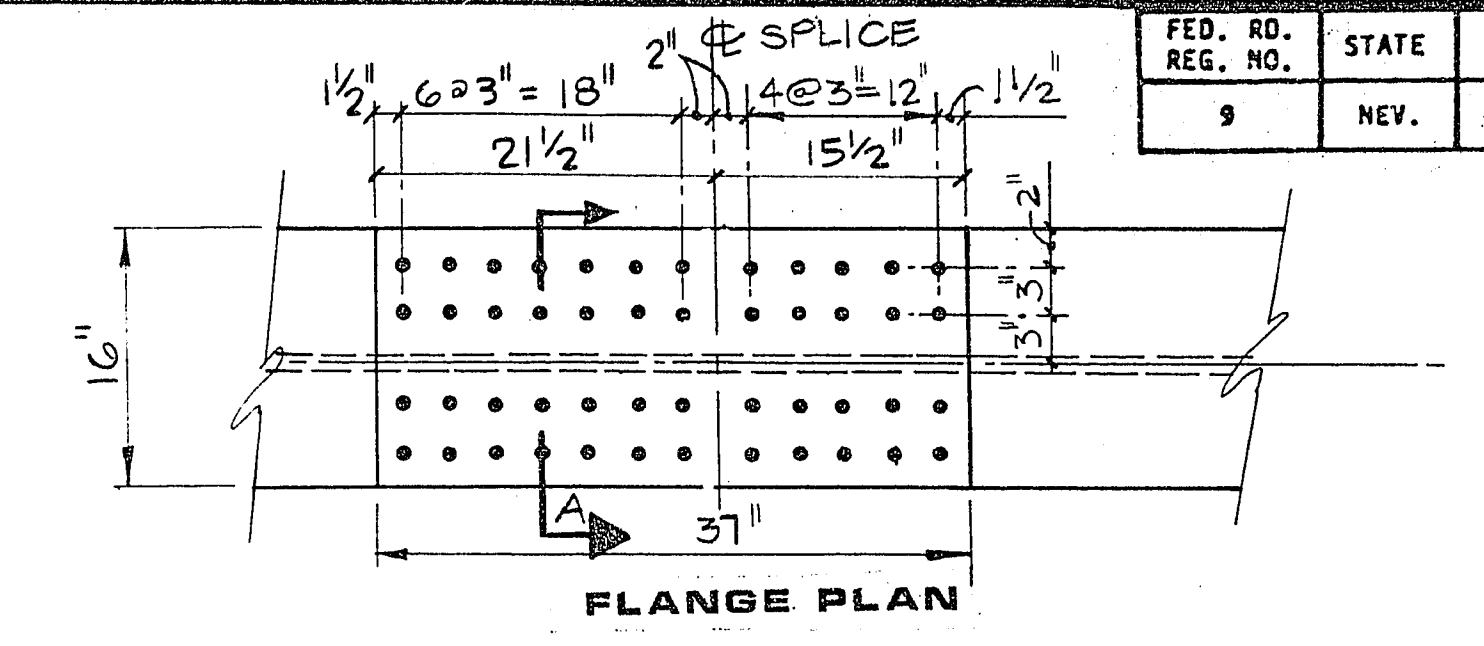
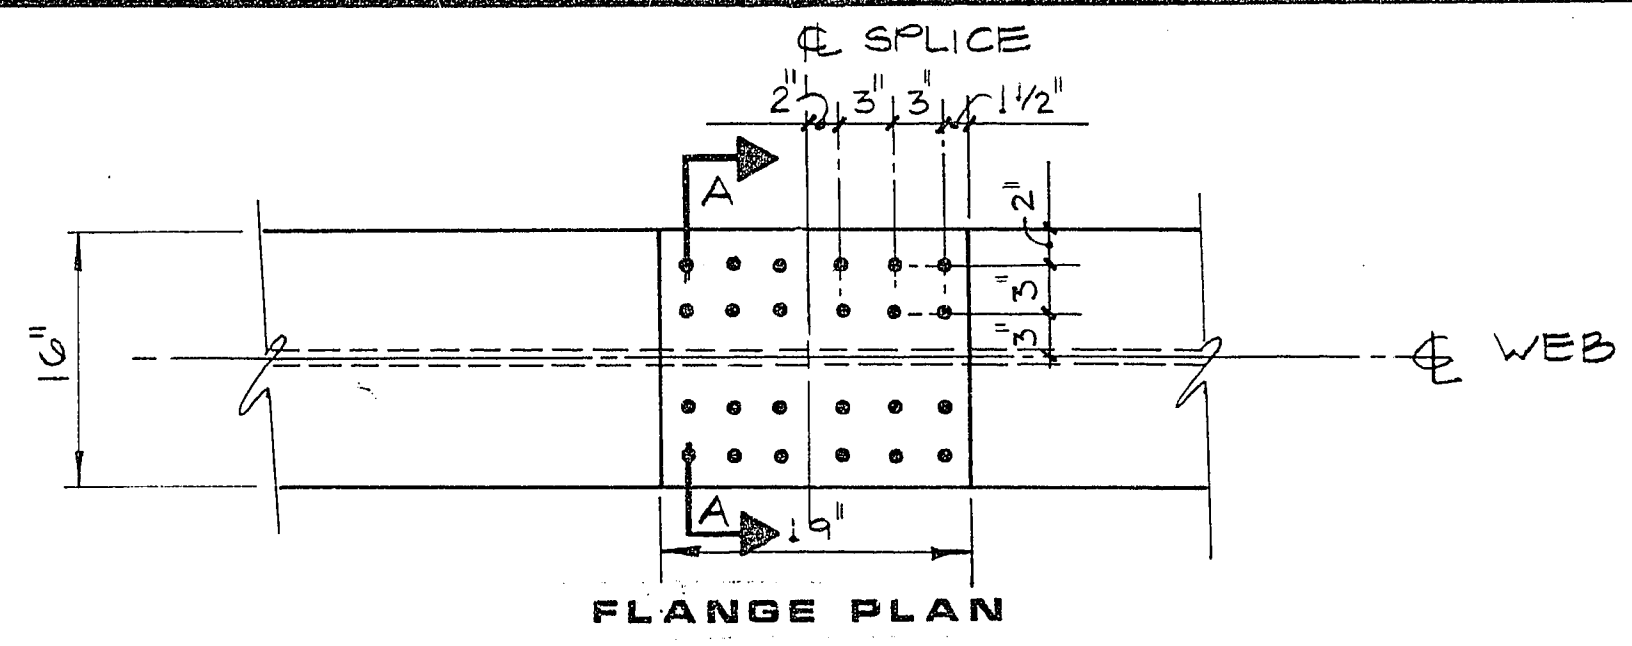
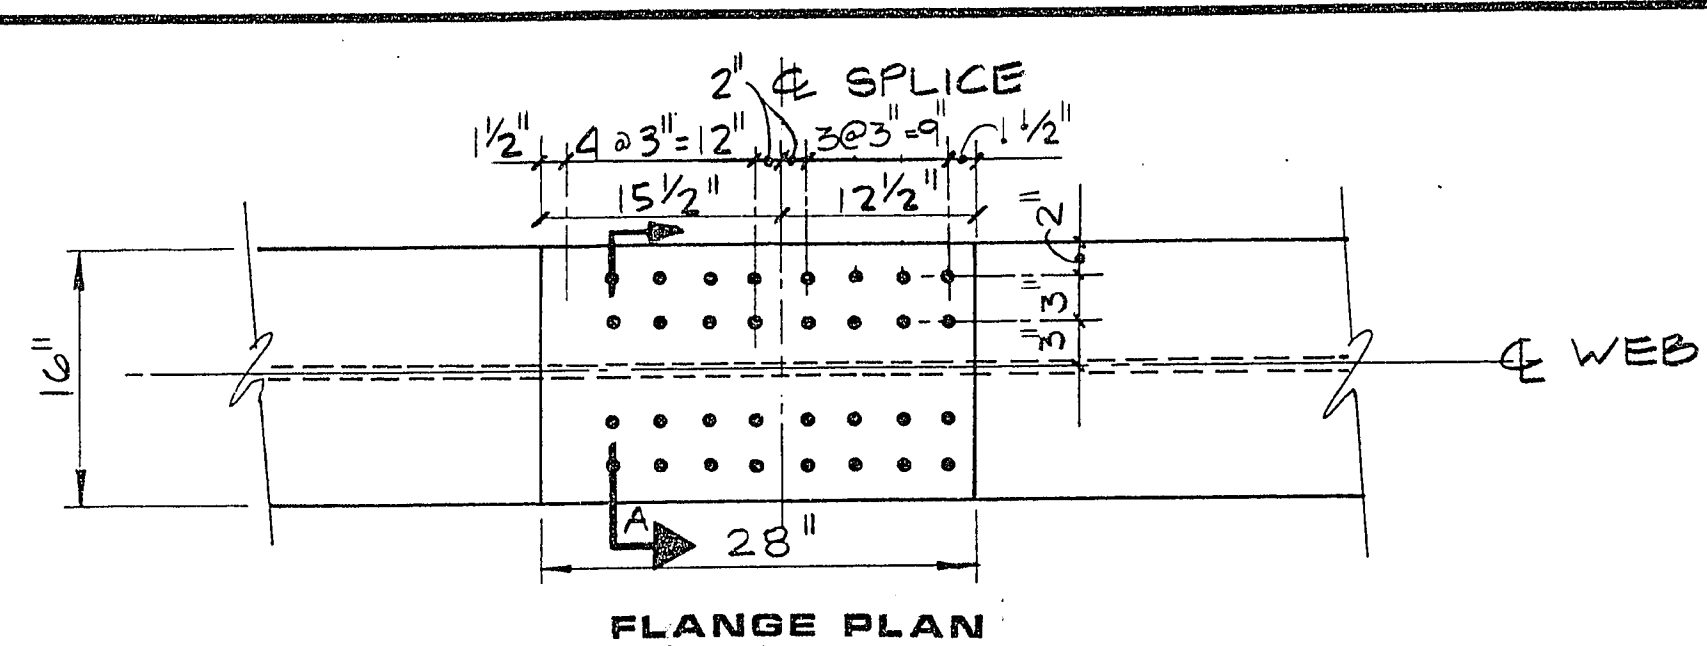
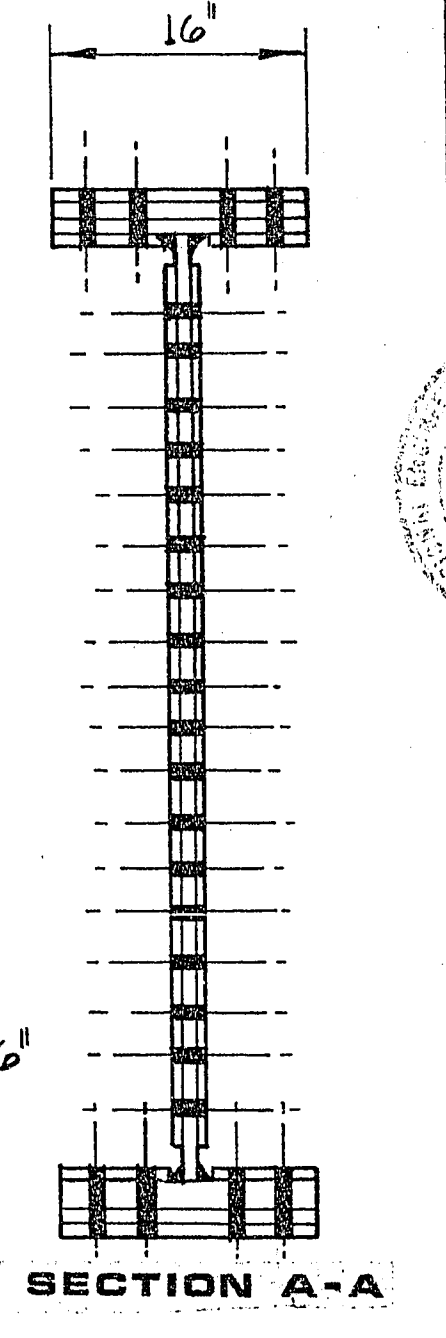
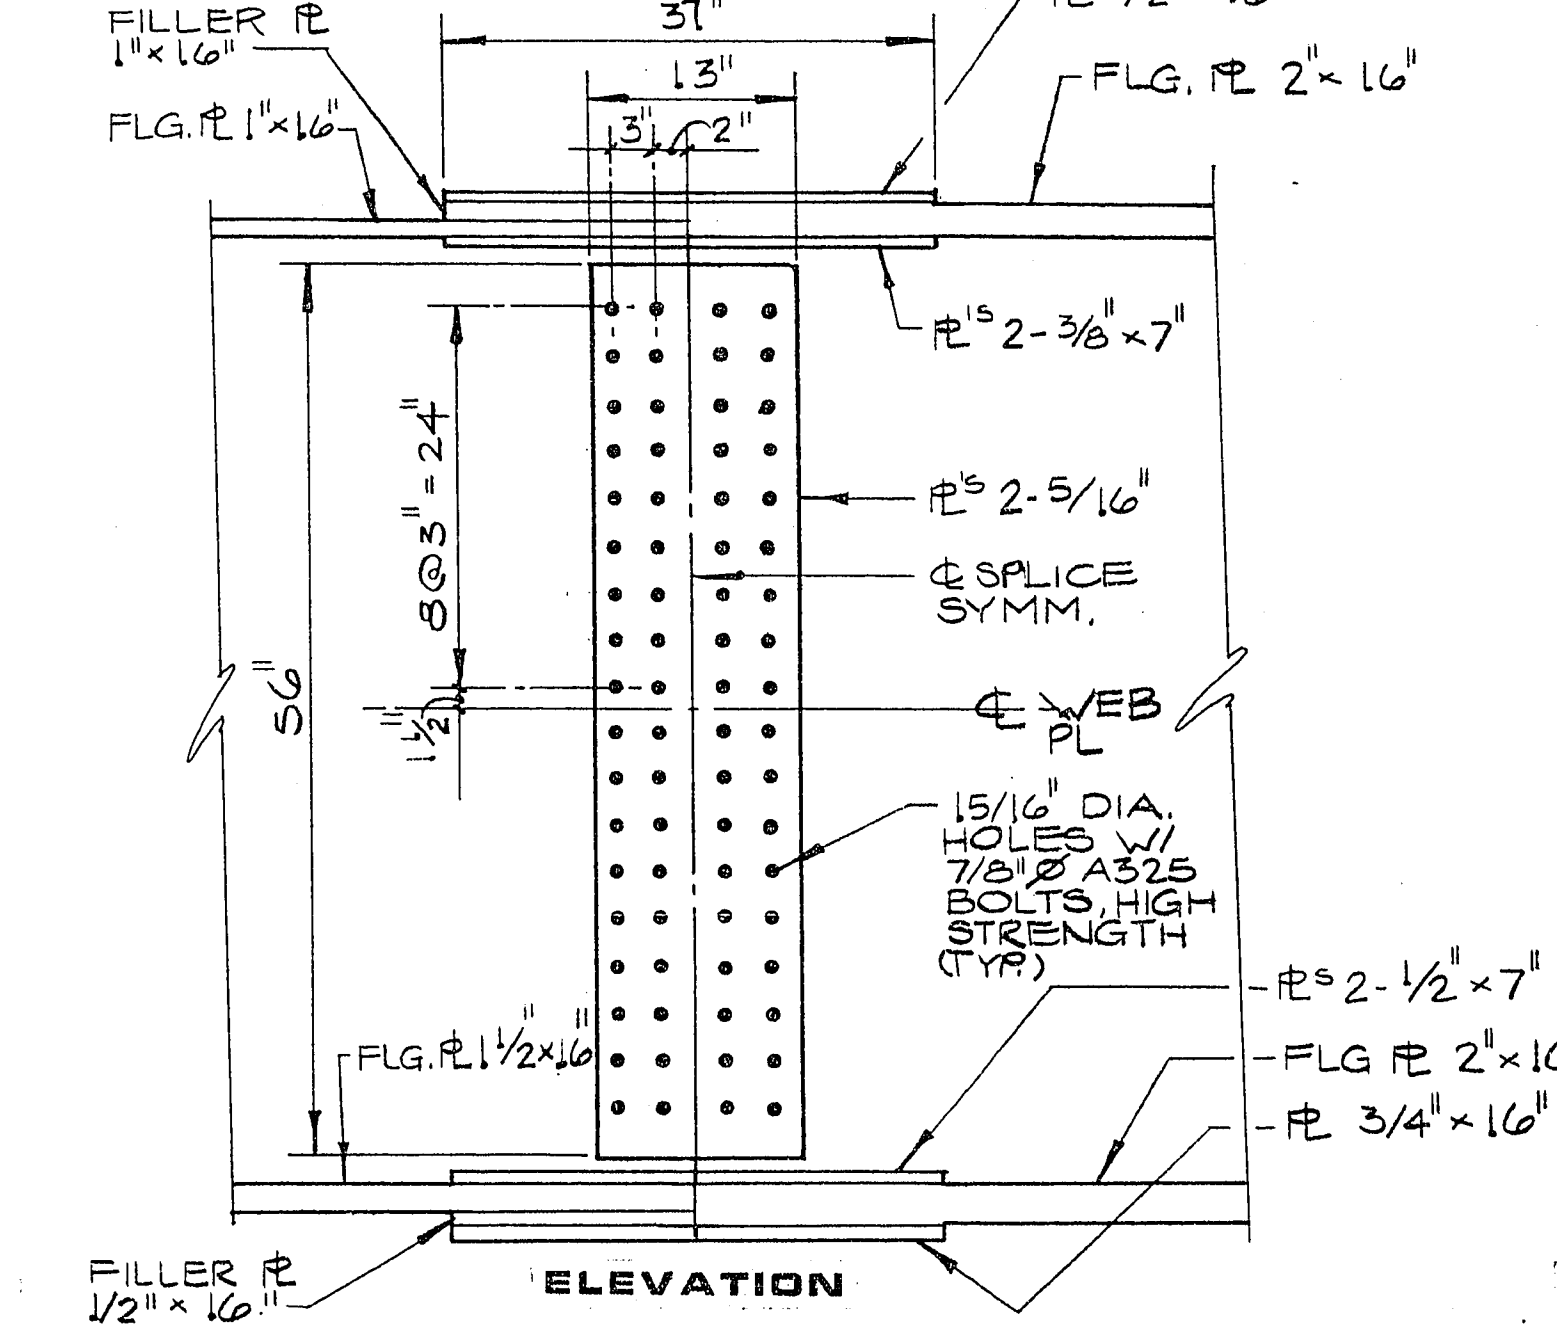
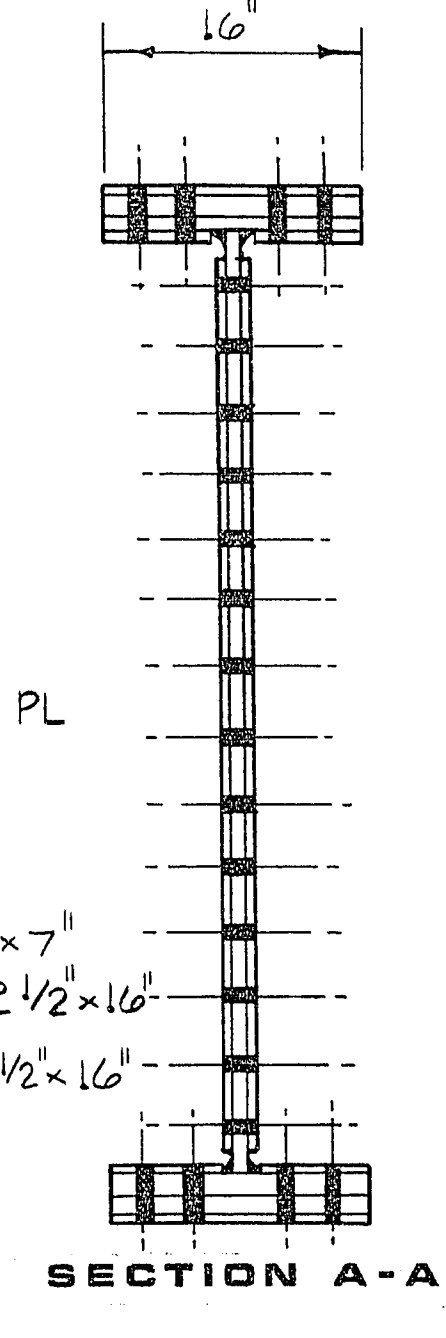
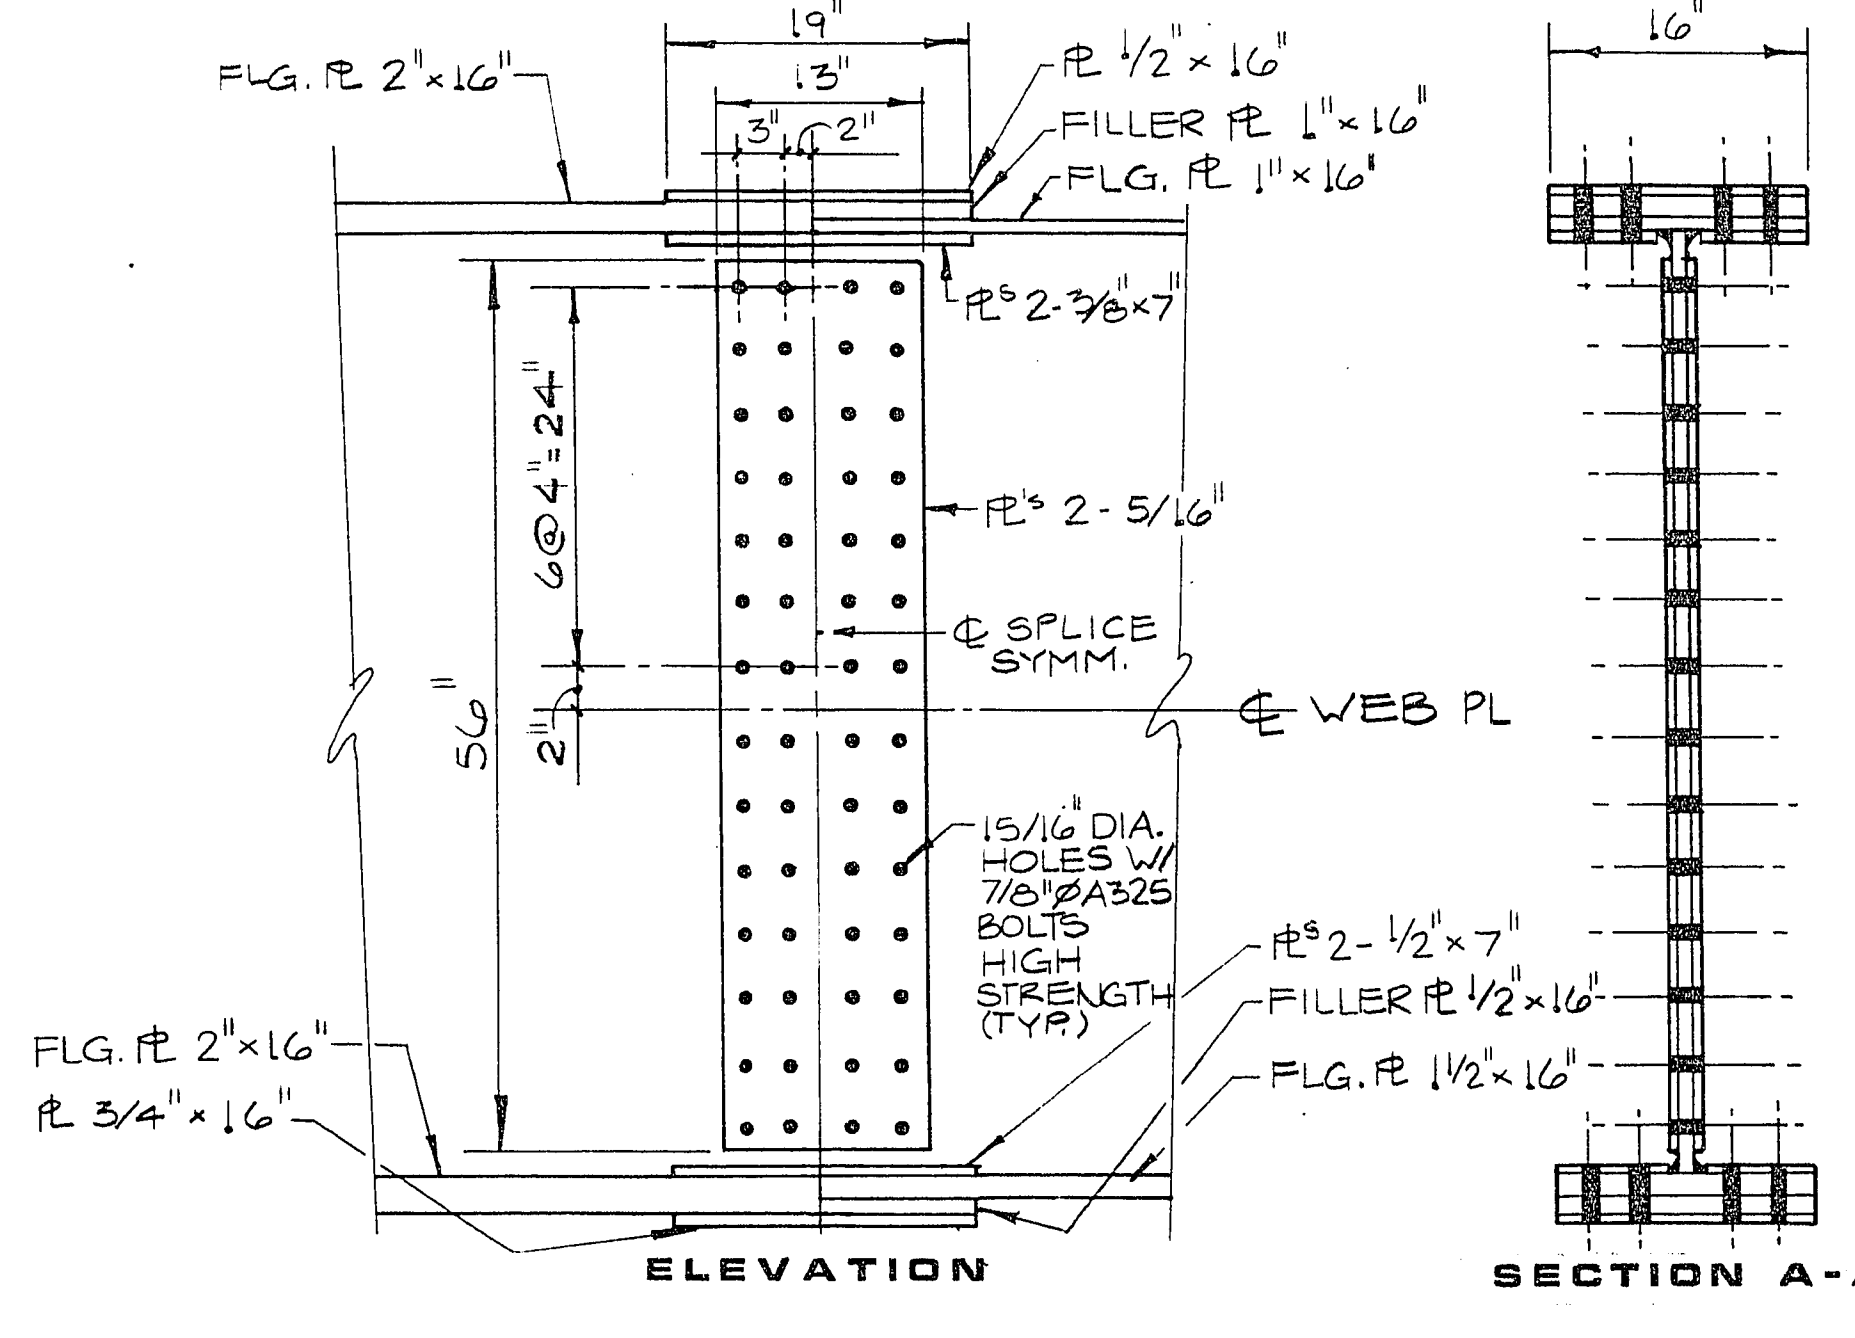


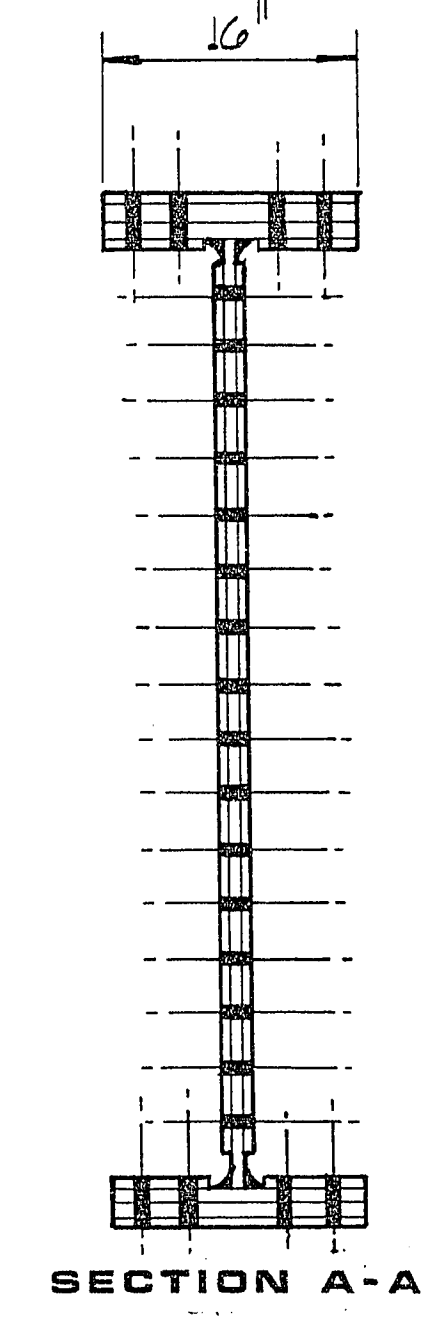









FED. RD. REG. NO.	STATE	PROJECT NO.	COUNTY
9	NEV.	SPS-095-2(4)	CLARK

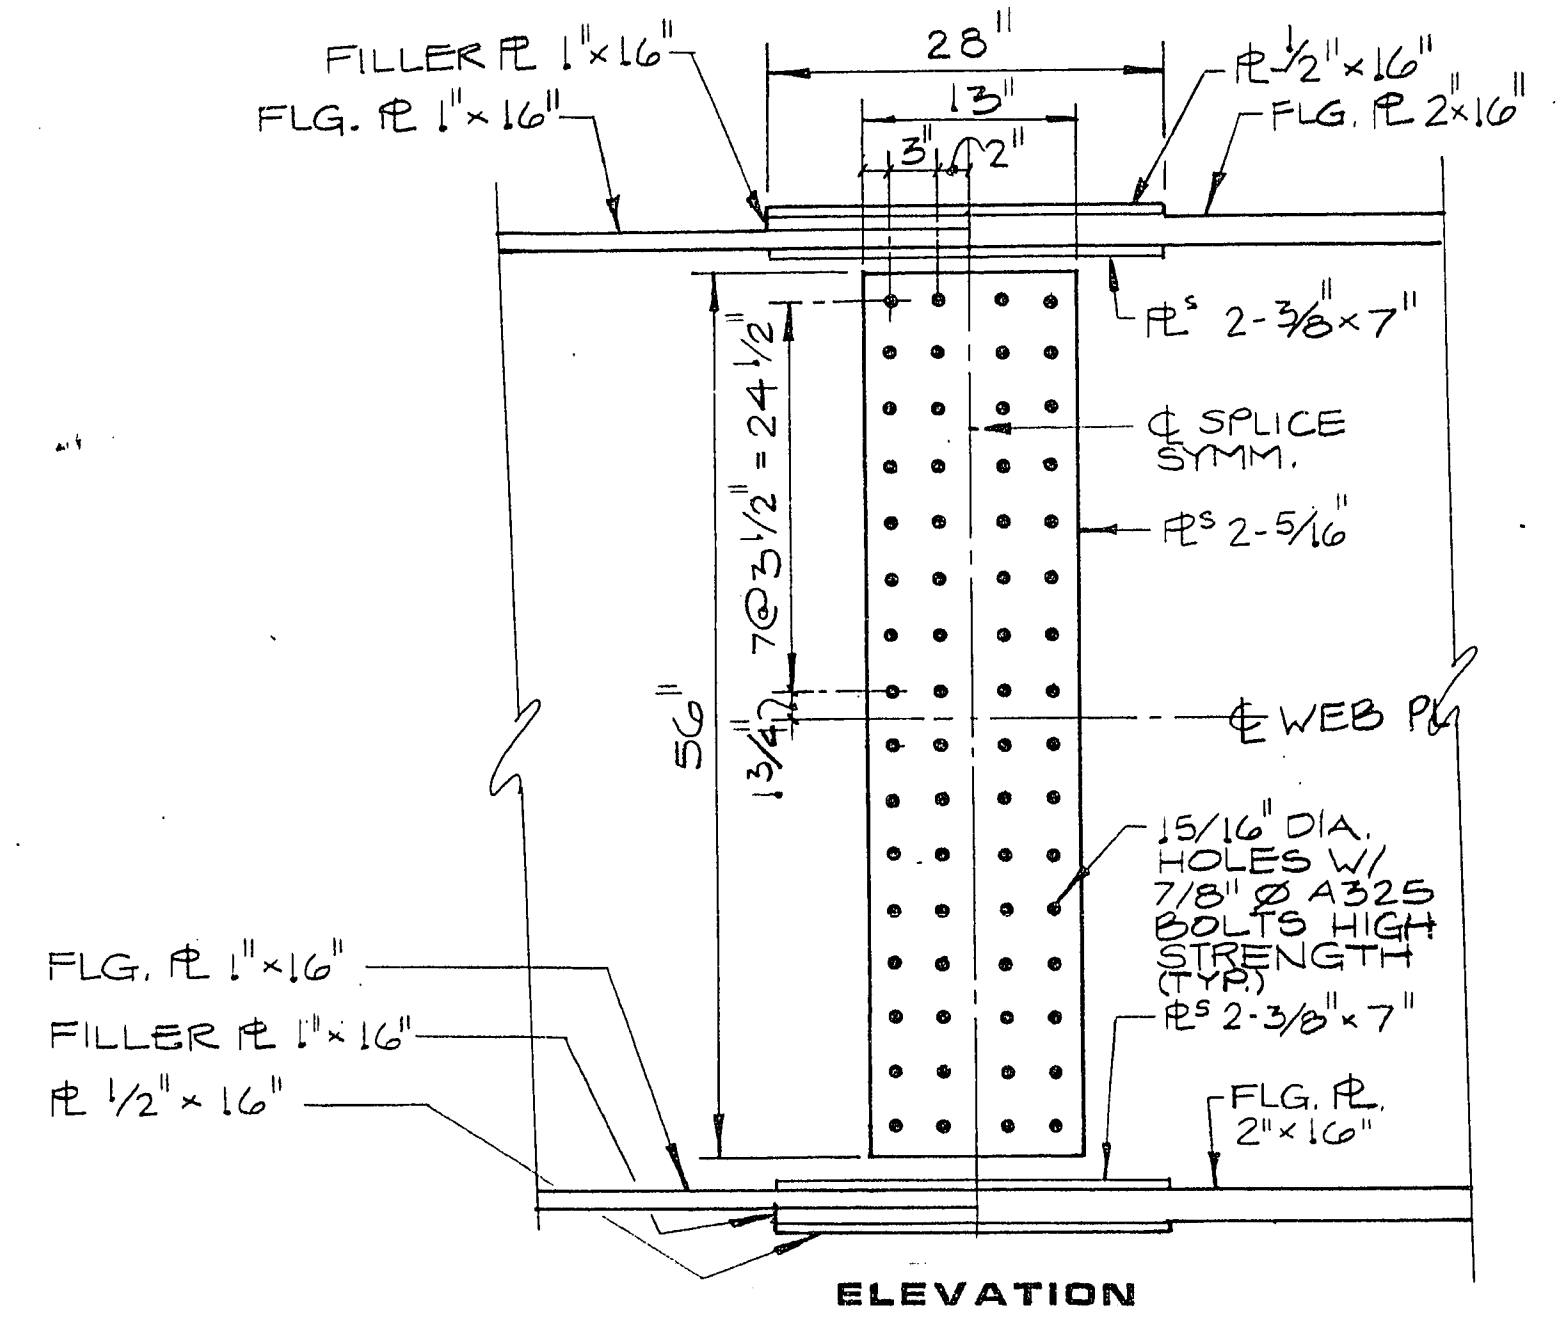

SPLICE #1

SPLICE #2

SPLICE #3

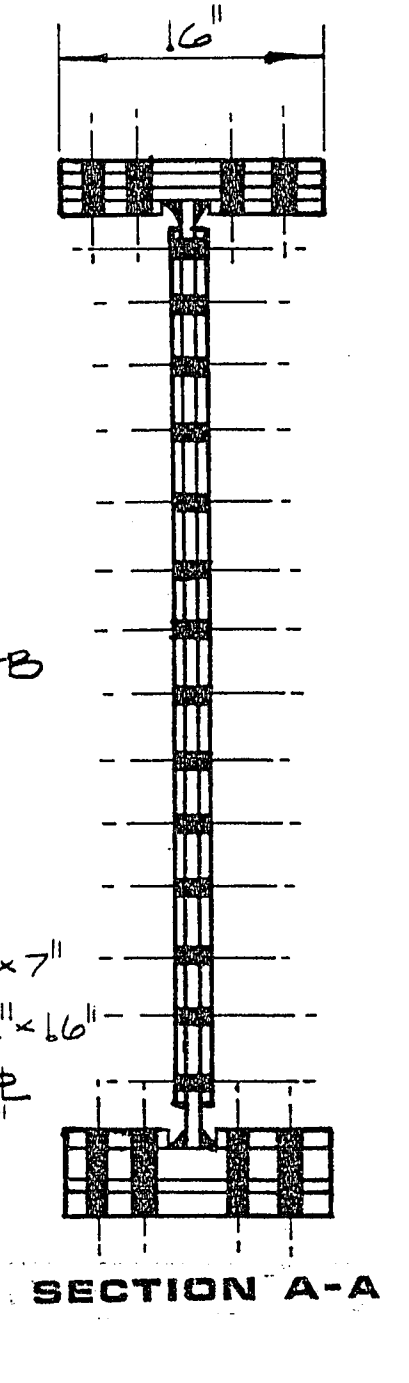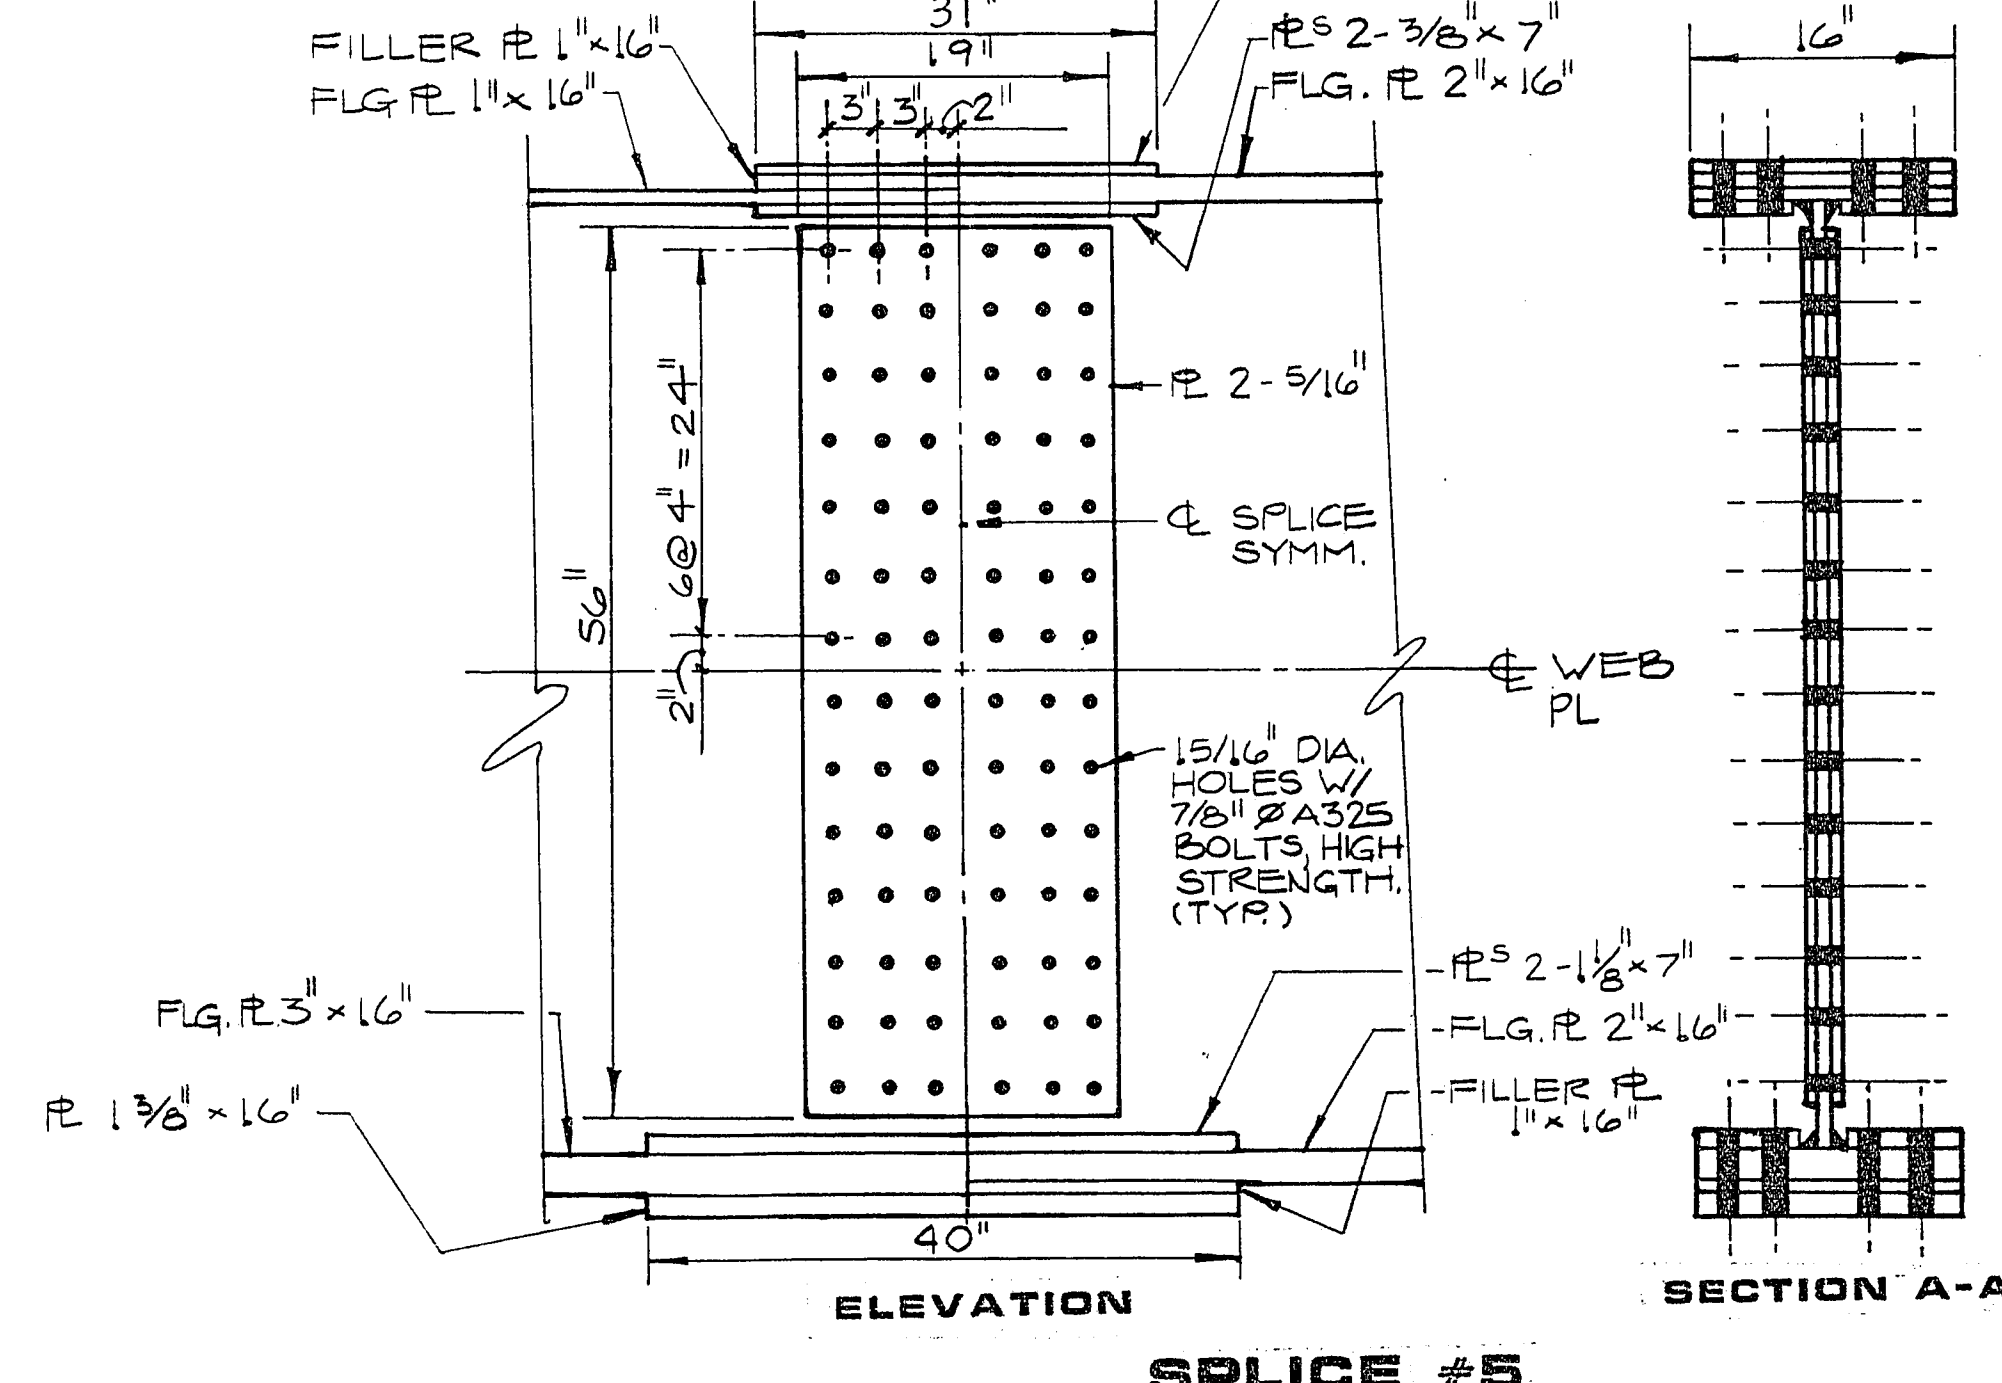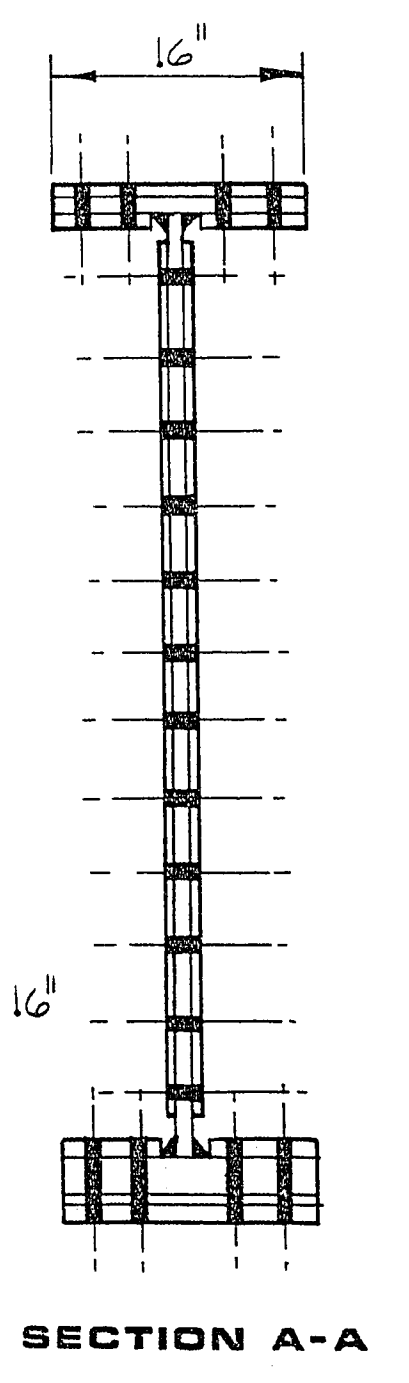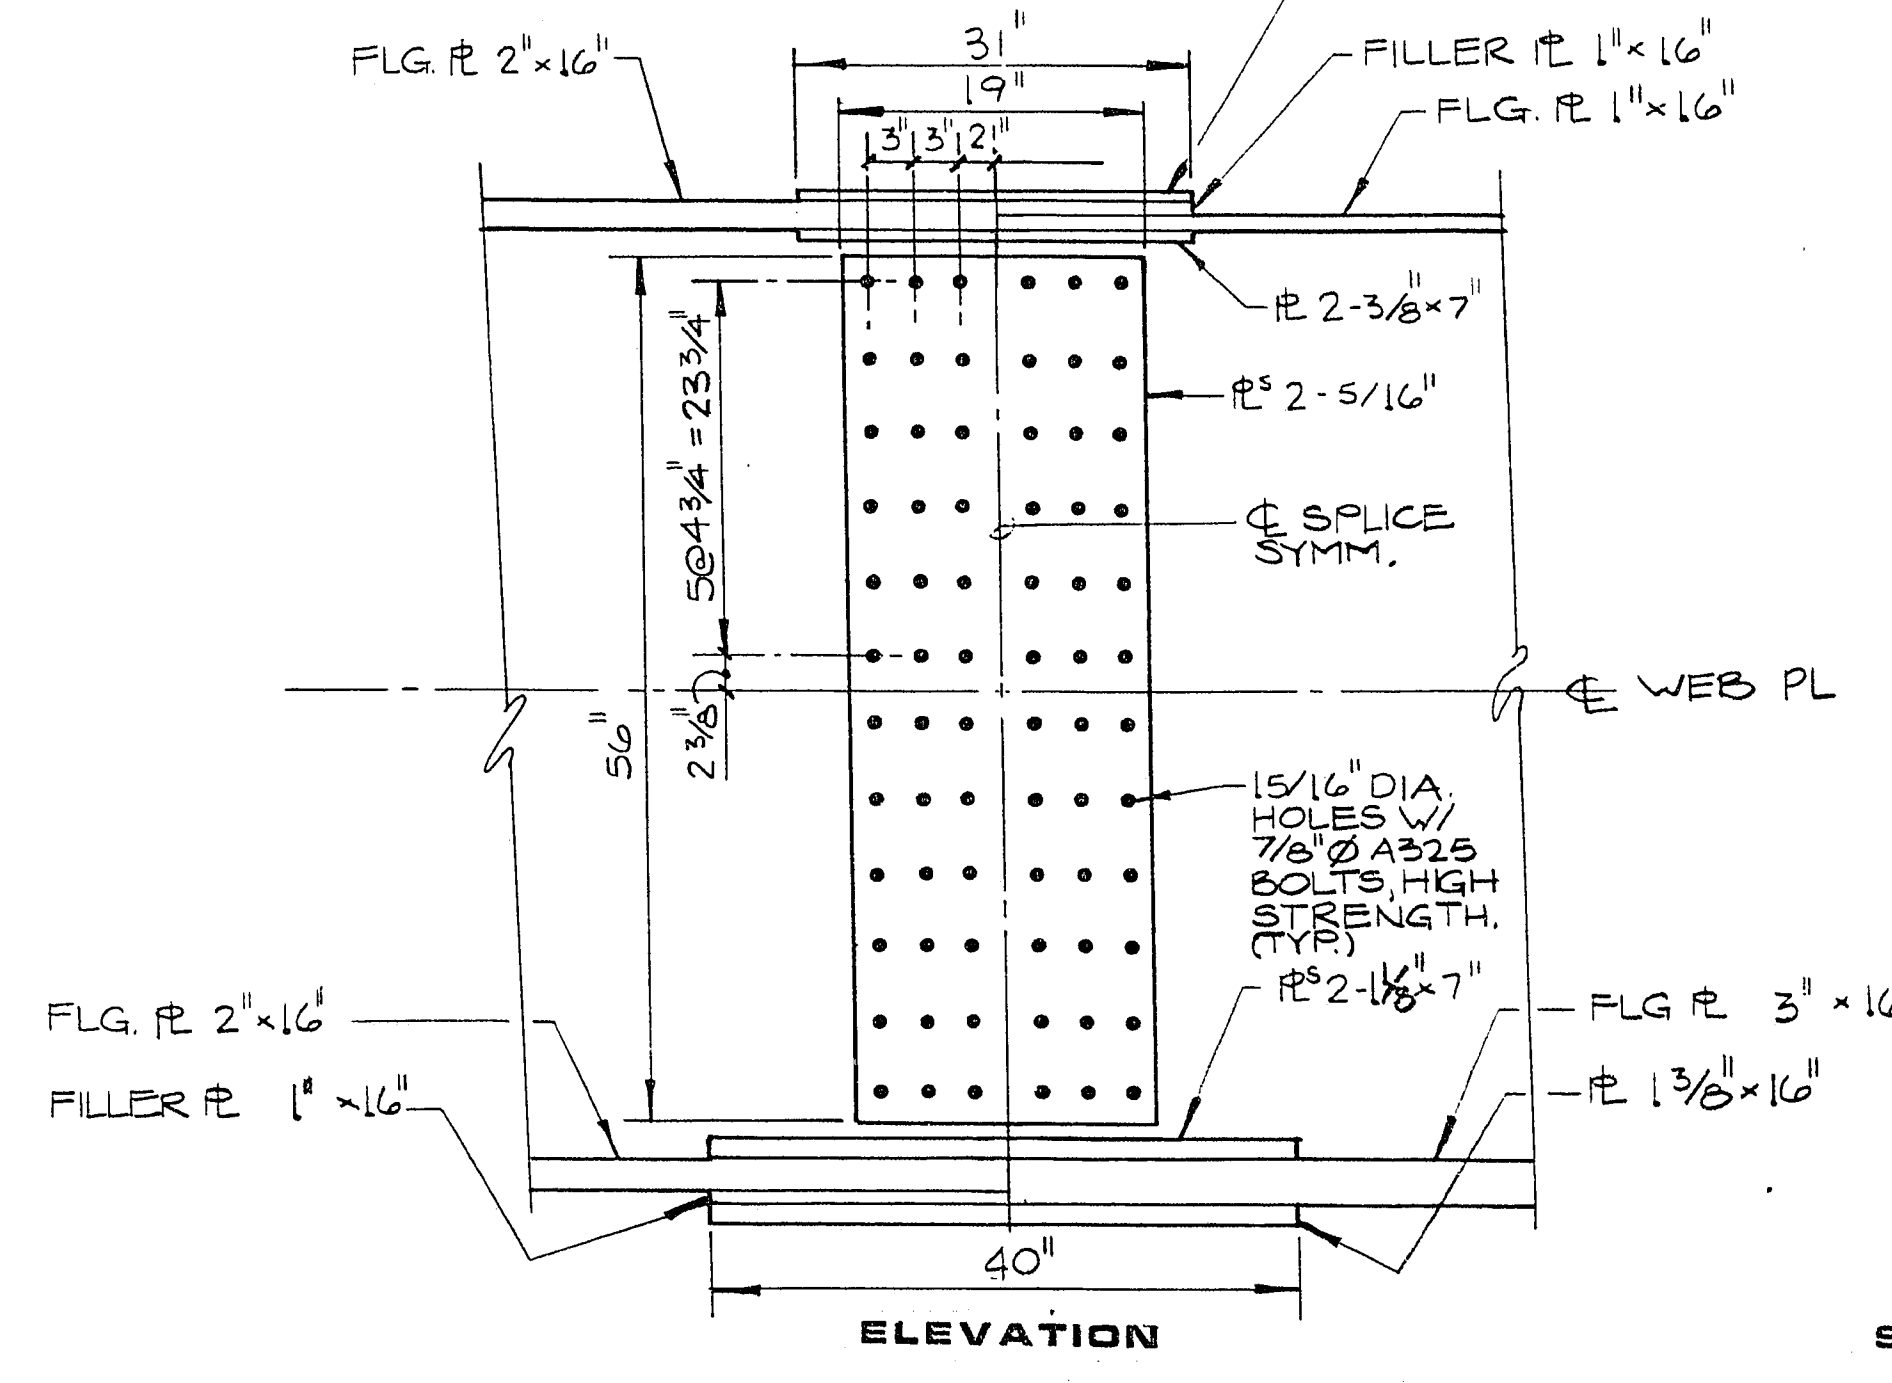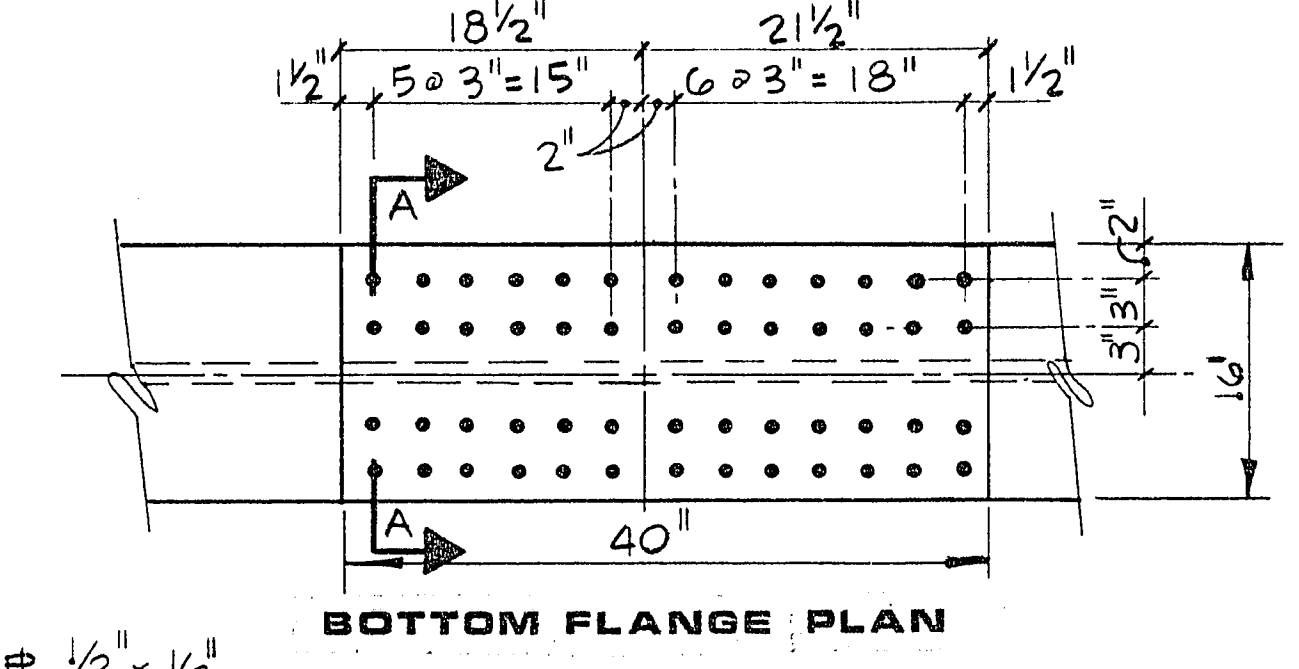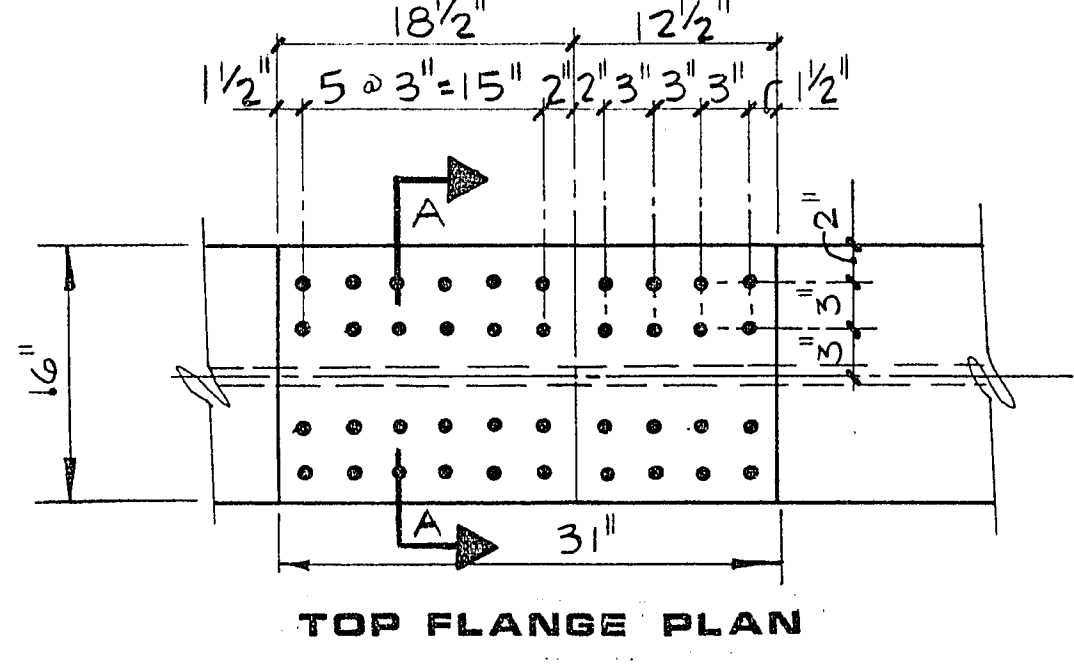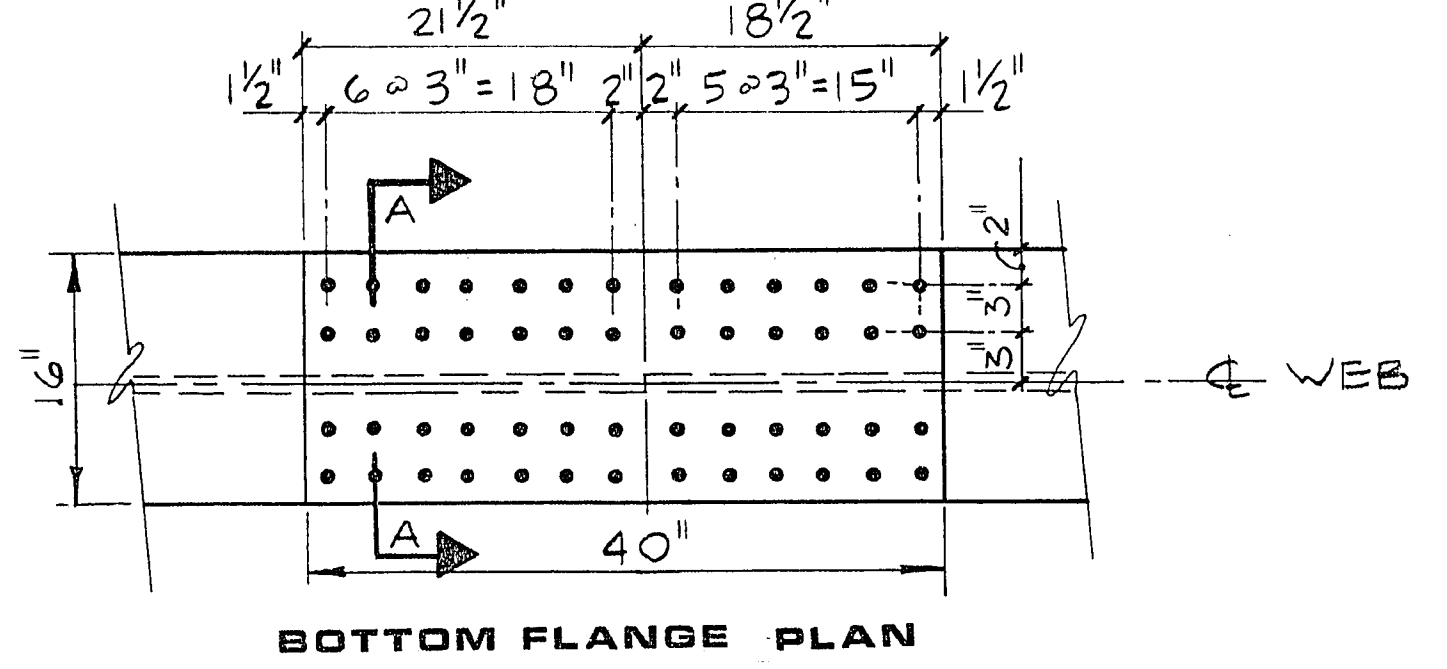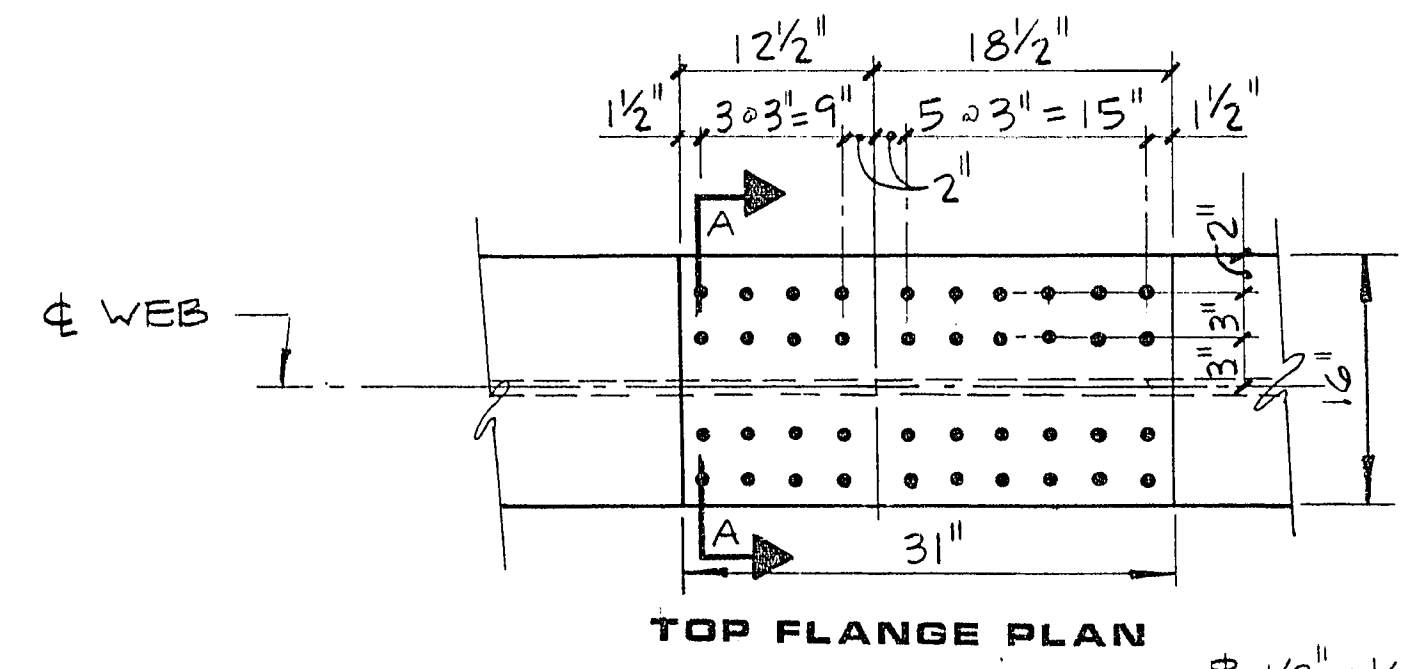

SPLICE #4

SPLICE #5

DESCRIPTION

REV

DATE

BY

CHECKED

DATE

DATE

BY

CHECKED

DATE

RECOMMENDED BY

DATE

BY

CHECKED

DATE

REVIEWED BY

DATE

BY

CHECKED

DATE

APPROVED BY

DATE

BY

CHECKED

DATE

HOWARD HUGHES PROPERTIES

HUBITE PARKWAY INTERCHANGE

GIRDER SPLICE DETAIL

SHEET 97

B25

OF 133 SHEETS

JOB NO. 620.222

8/84 DIETRICH-POST 65328

I-1845W
26-3-149 107-V1882