


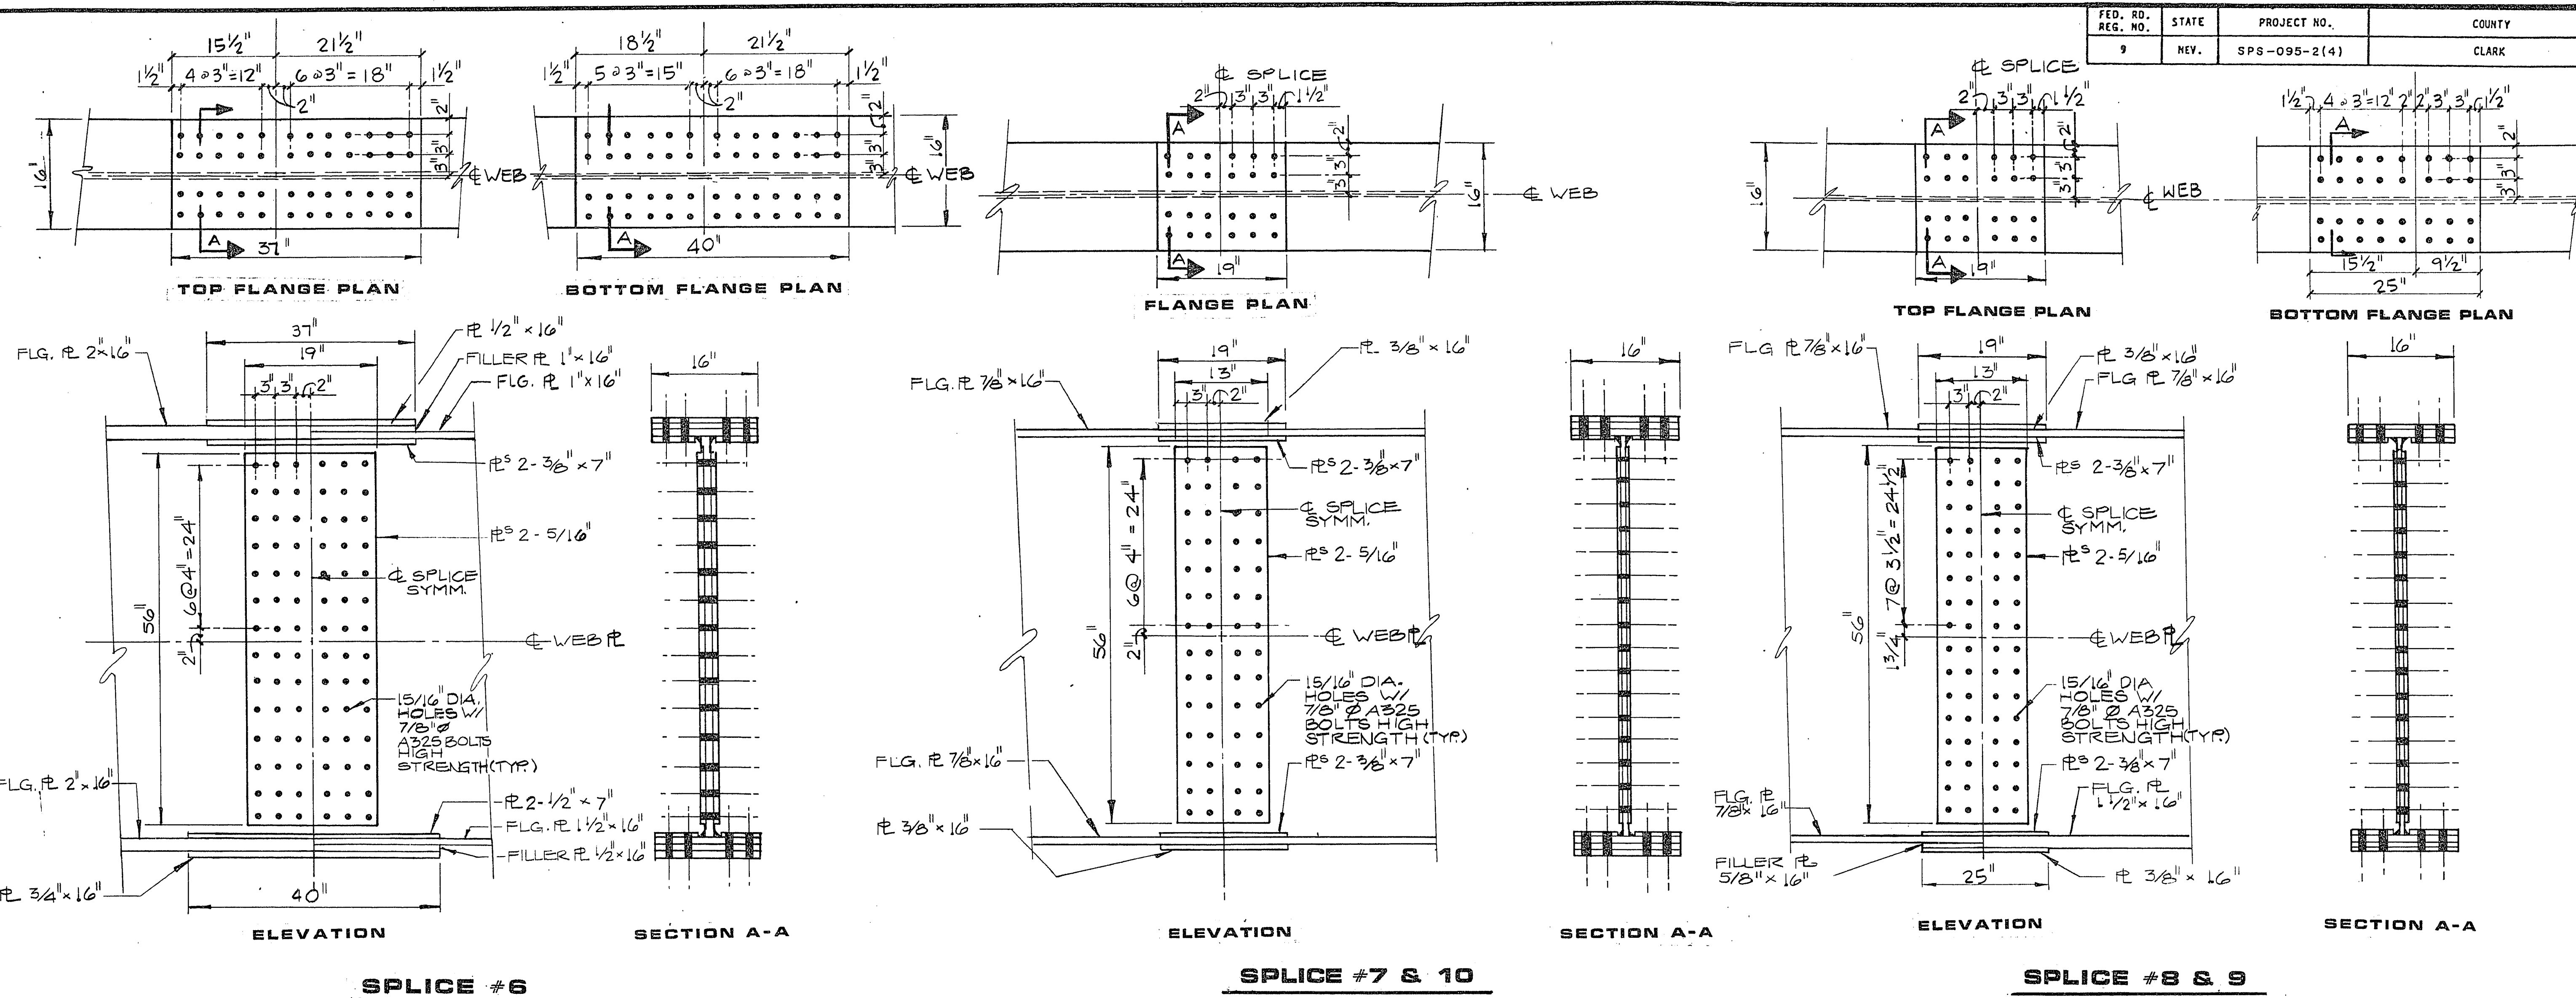

FED. RD. REG. NO.	STATE	PROJECT NO.	COUNTY
9	NEV.	SPS-095-2(4)	CLARK

REVISION	DATE	DESCRIPTION
1	9/12/87	ISSUE FOR CONSTRUCTION
2	10/1/87	ISSUE FOR CONSTRUCTION

RECOMMENDED BY: *[Signature]*
 G.C. WALLACE, INC.
 Engineering/Architecture
 155 SOUTH RAINBOW BLVD. LAS VEGAS, NEVADA 89102

HOWARD HUGHES PROPERTIES
 HUBITE PARKWAY INTERCHANGE
 GIRDER SPLICE DETAILS

SHEET 98
B26
 OF 138 SHEETS