
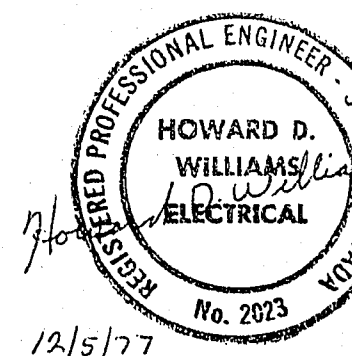
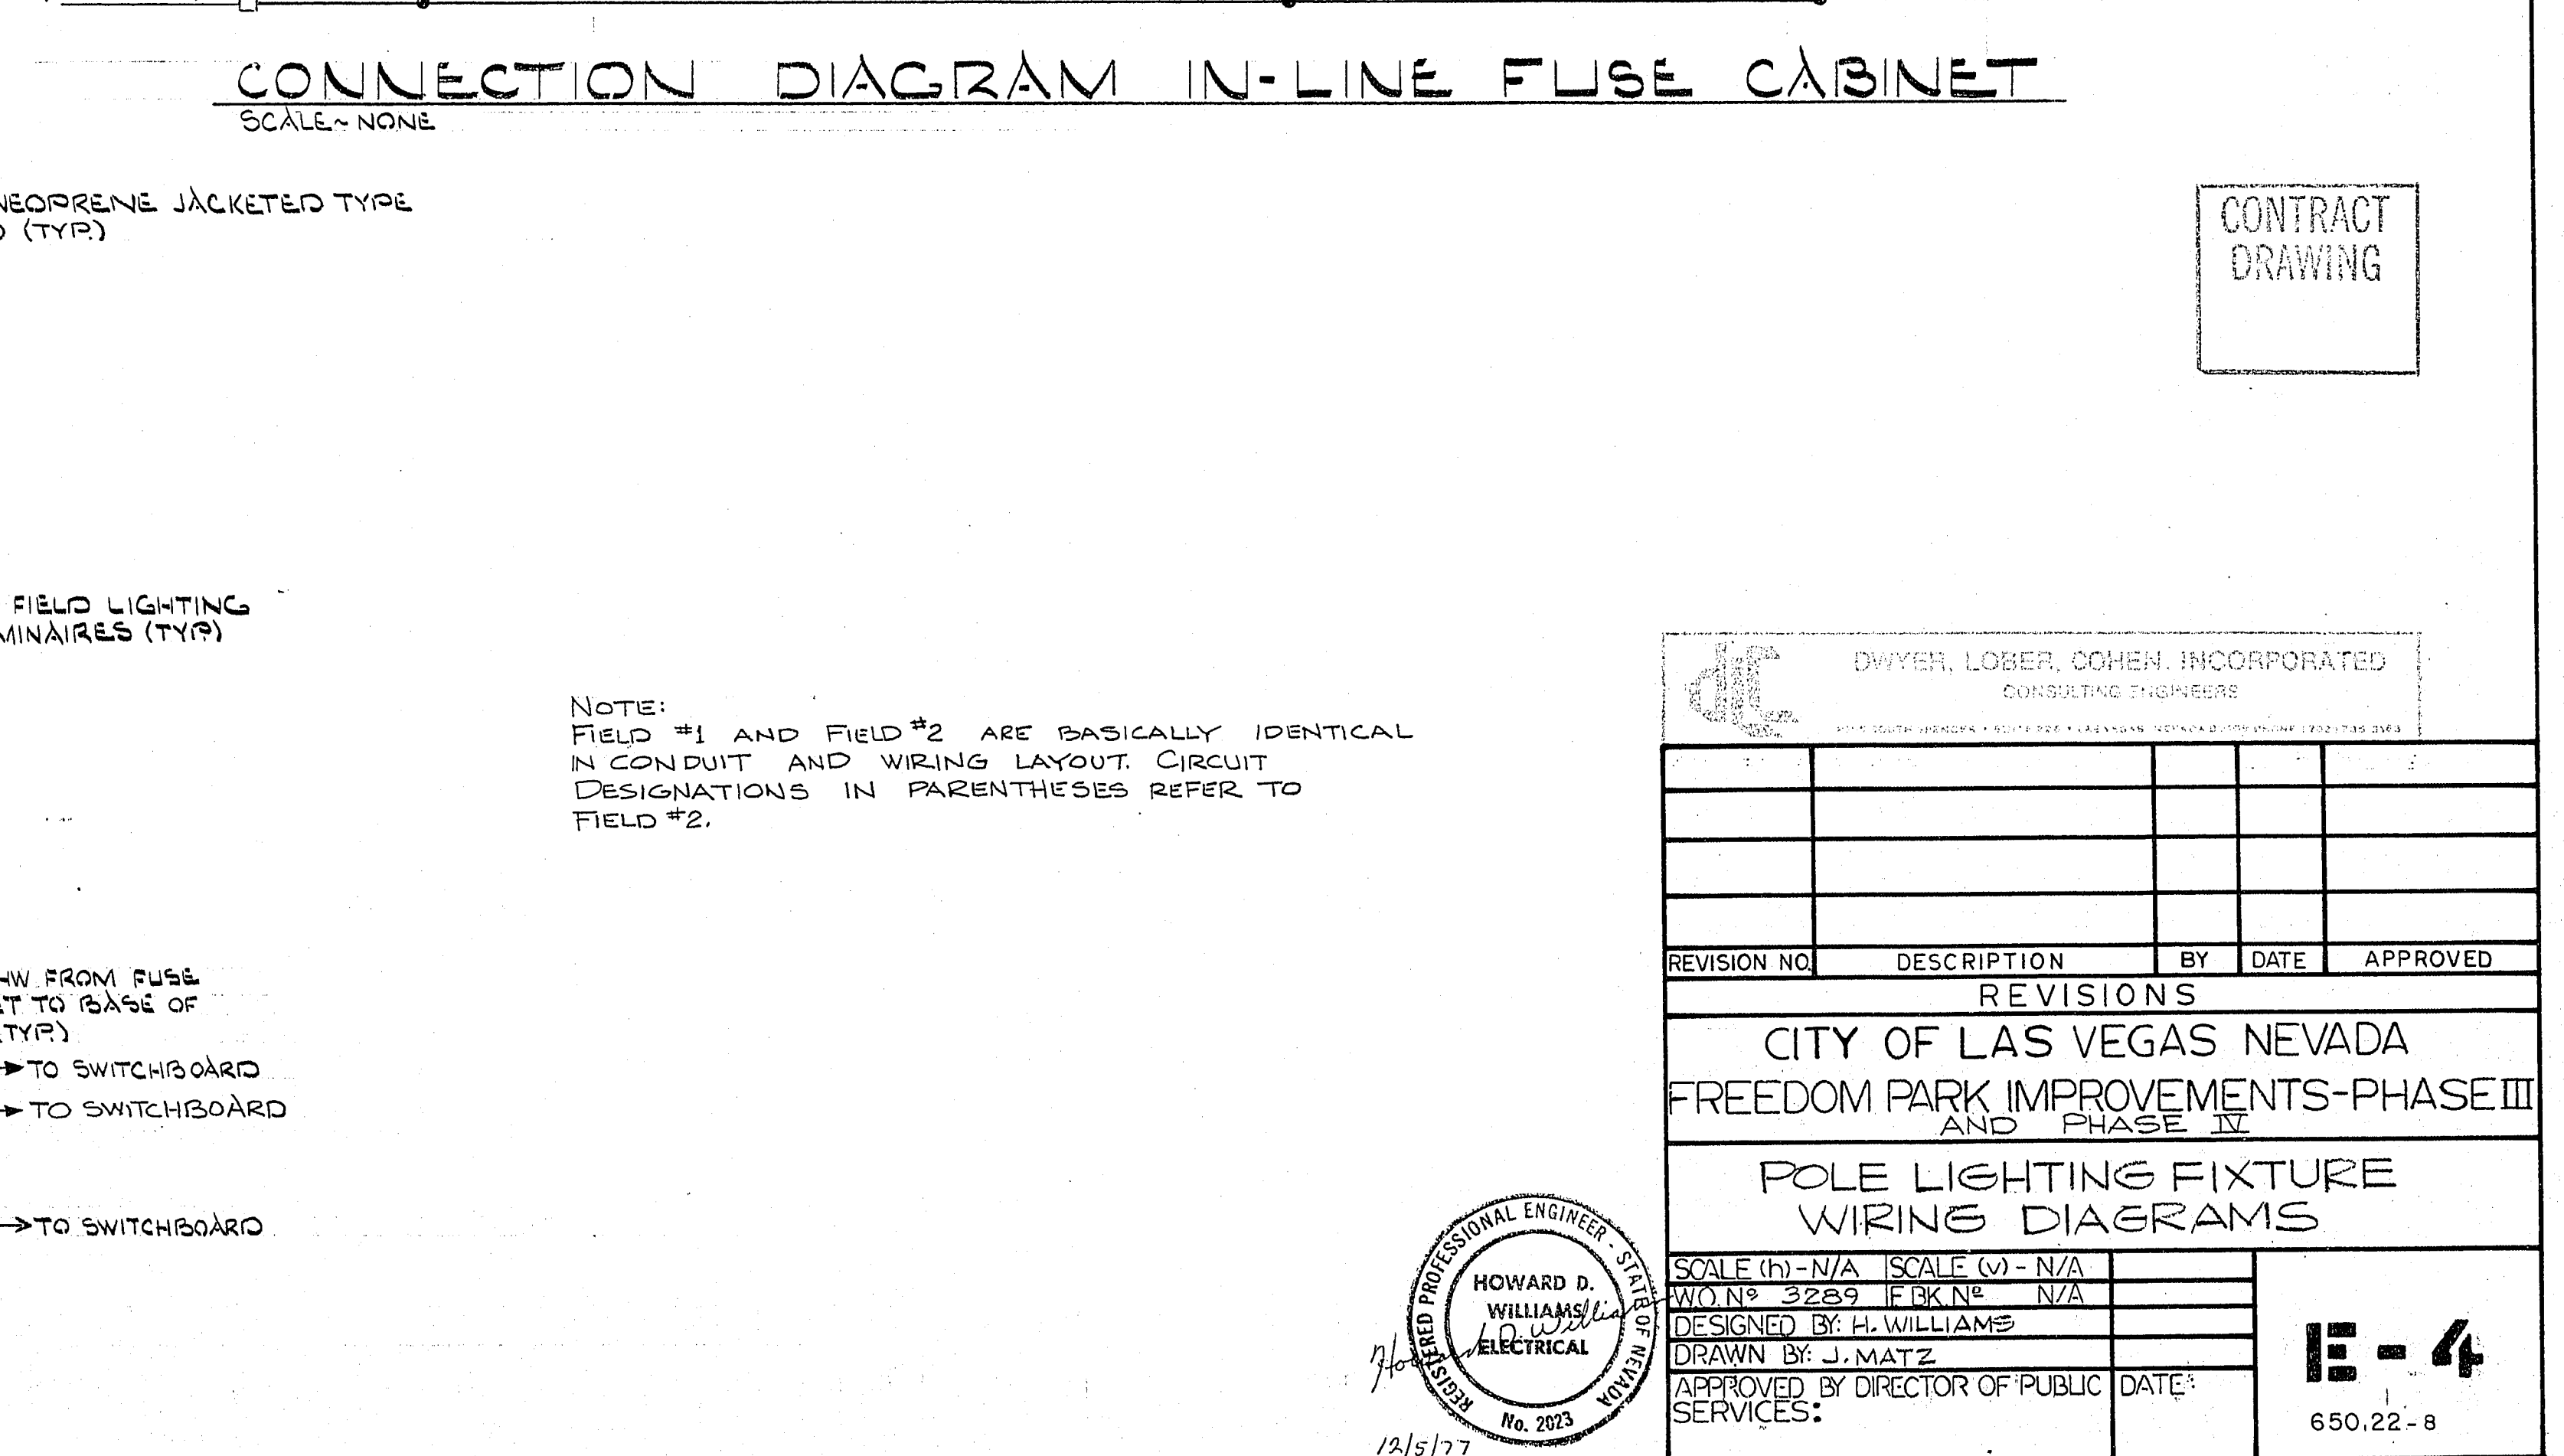
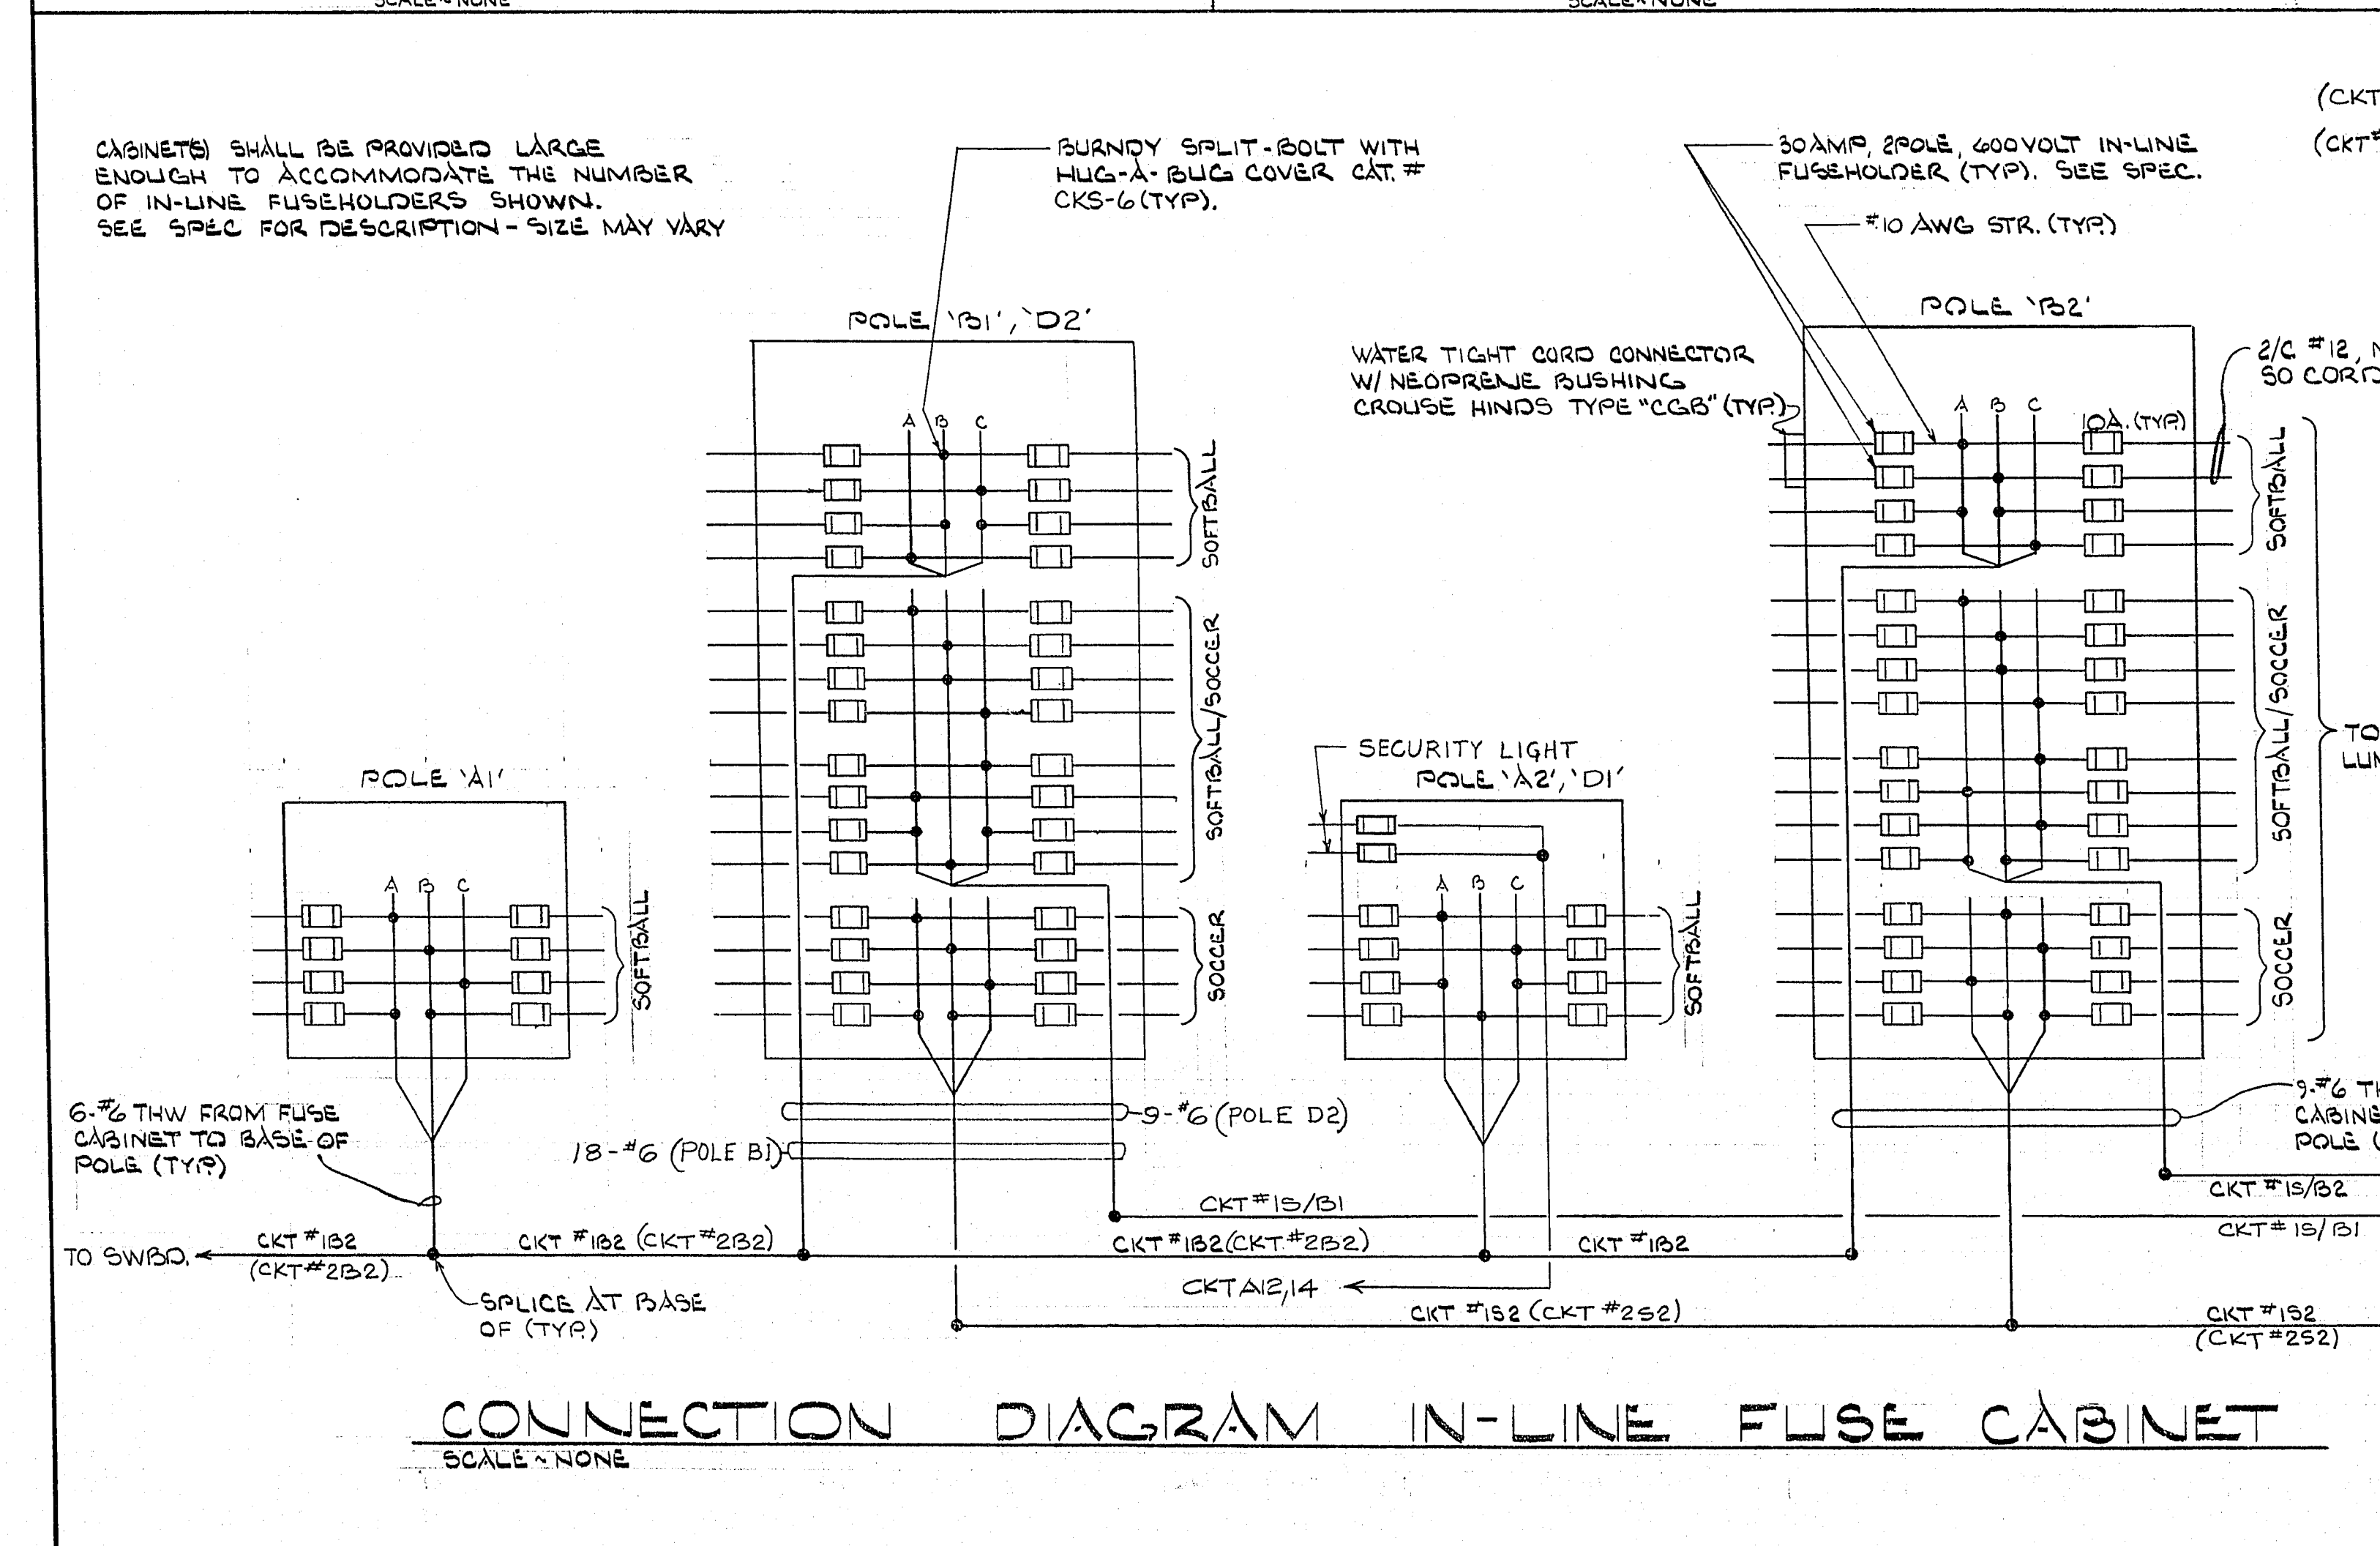
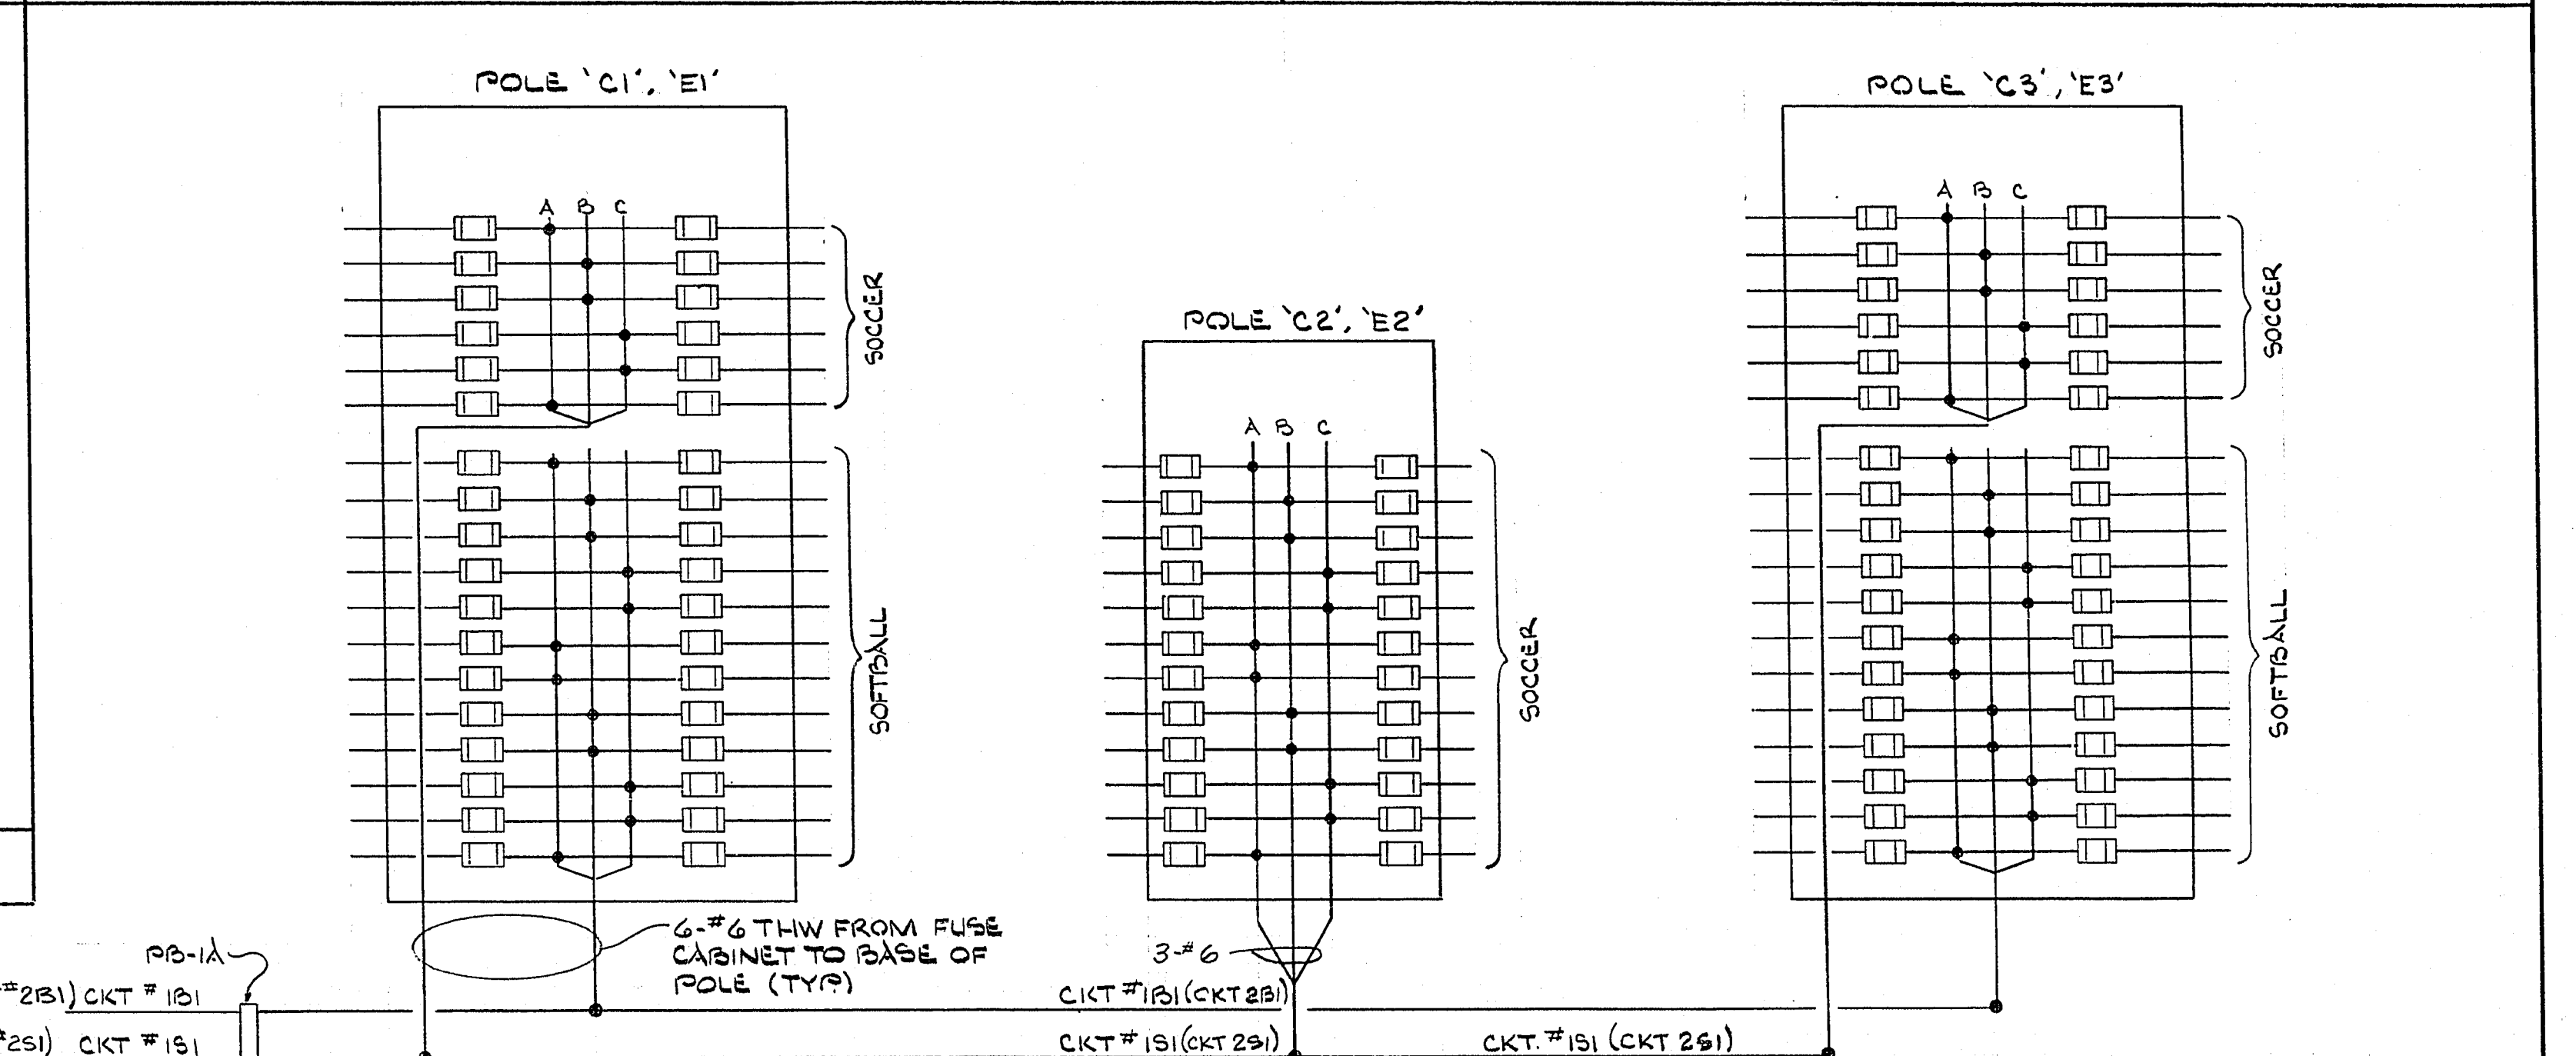
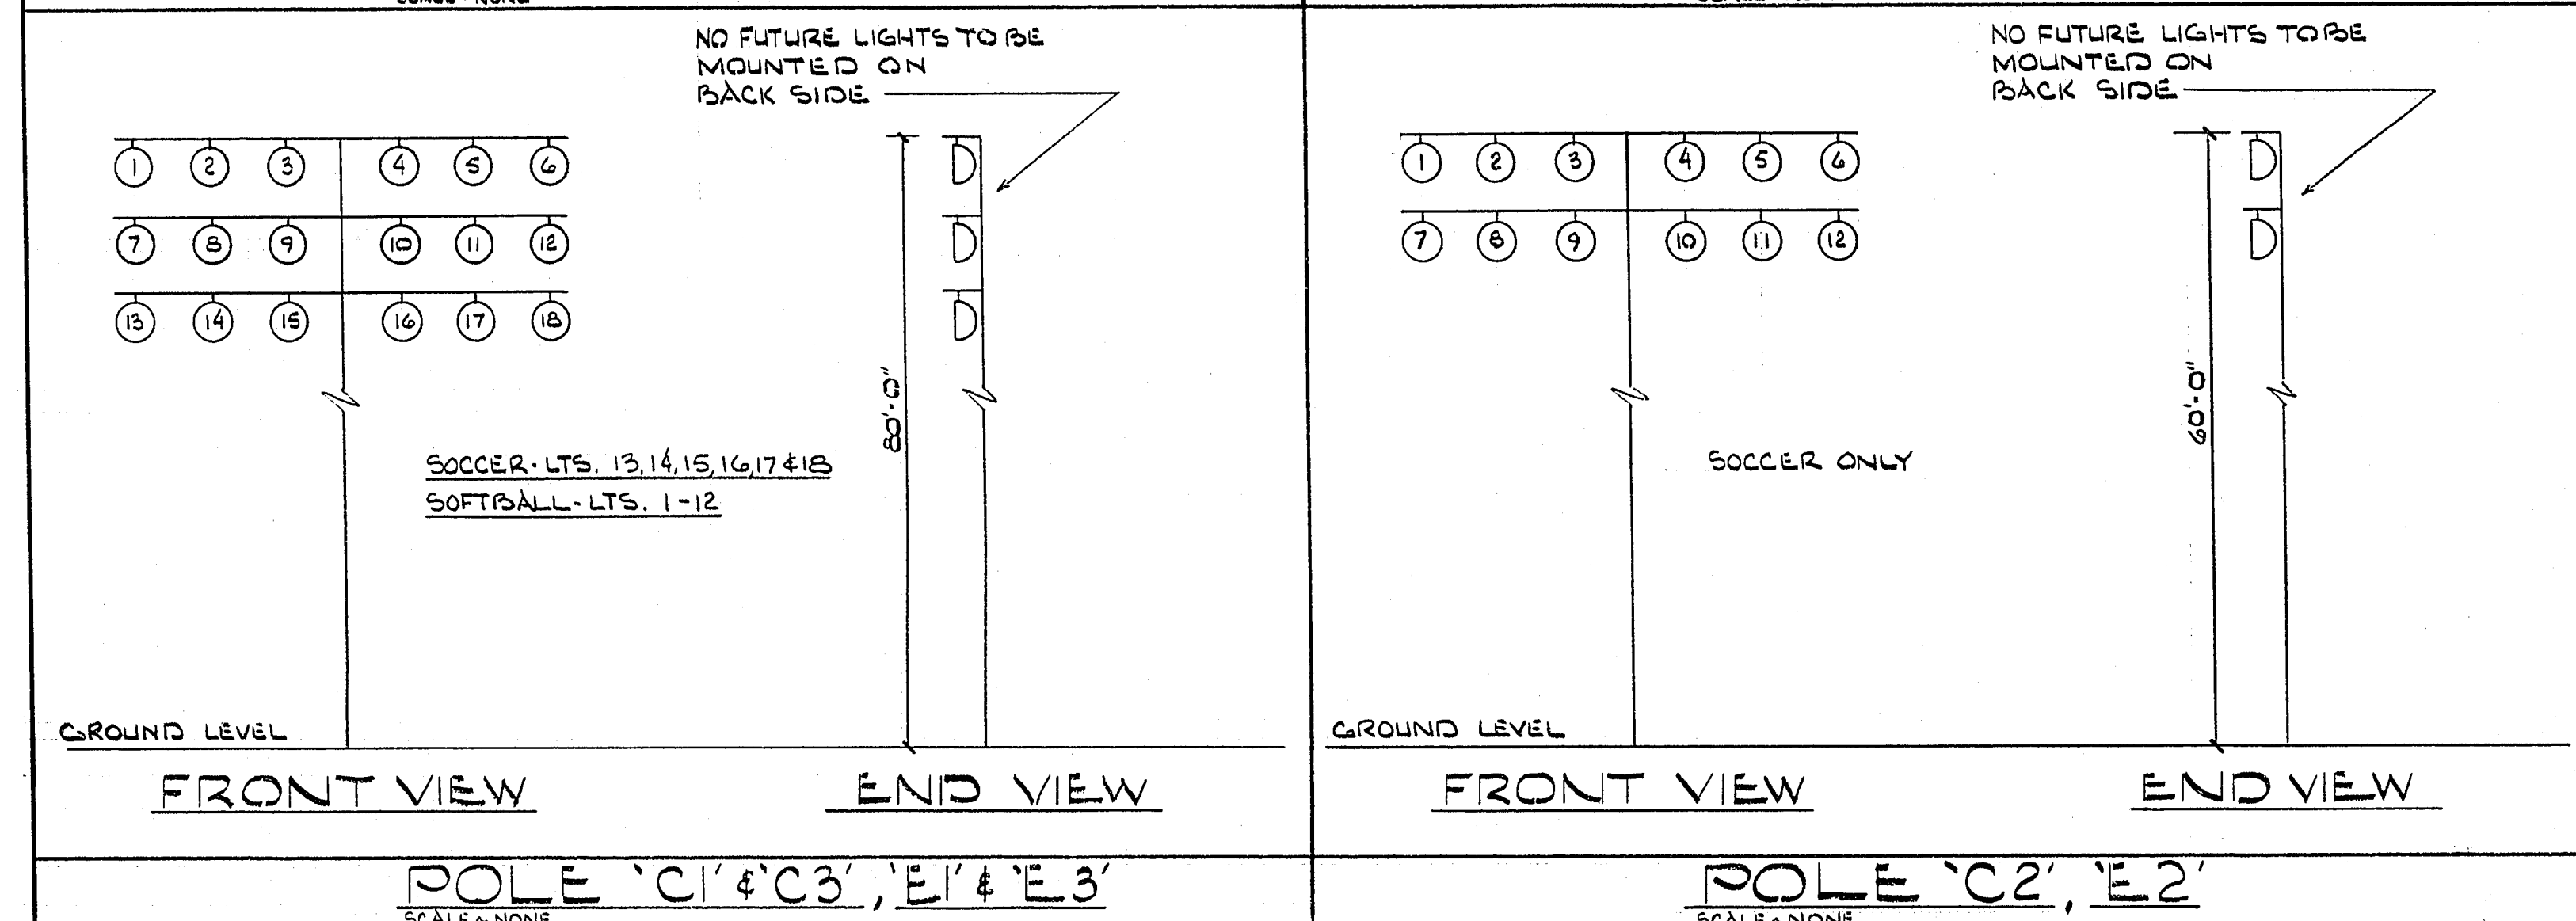


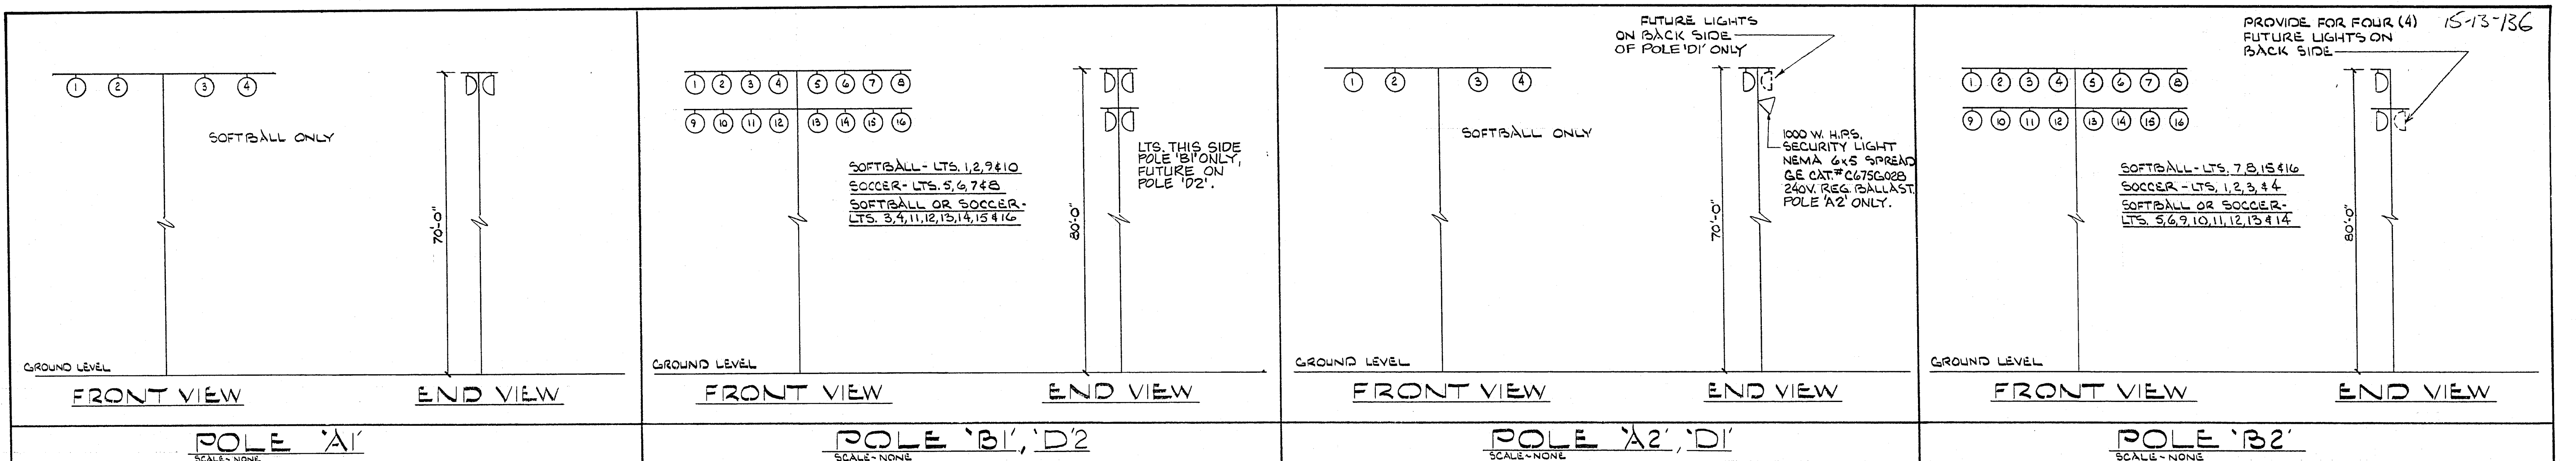

DWYER, LOBER, COHEN, INCORPORATED
CONSULTING ENGINEERS

1010 SOUTH HENDERSON • SUITE 102 • LAS VEGAS, NEVADA 89102 • TEL: 739-3163

DATE:
