


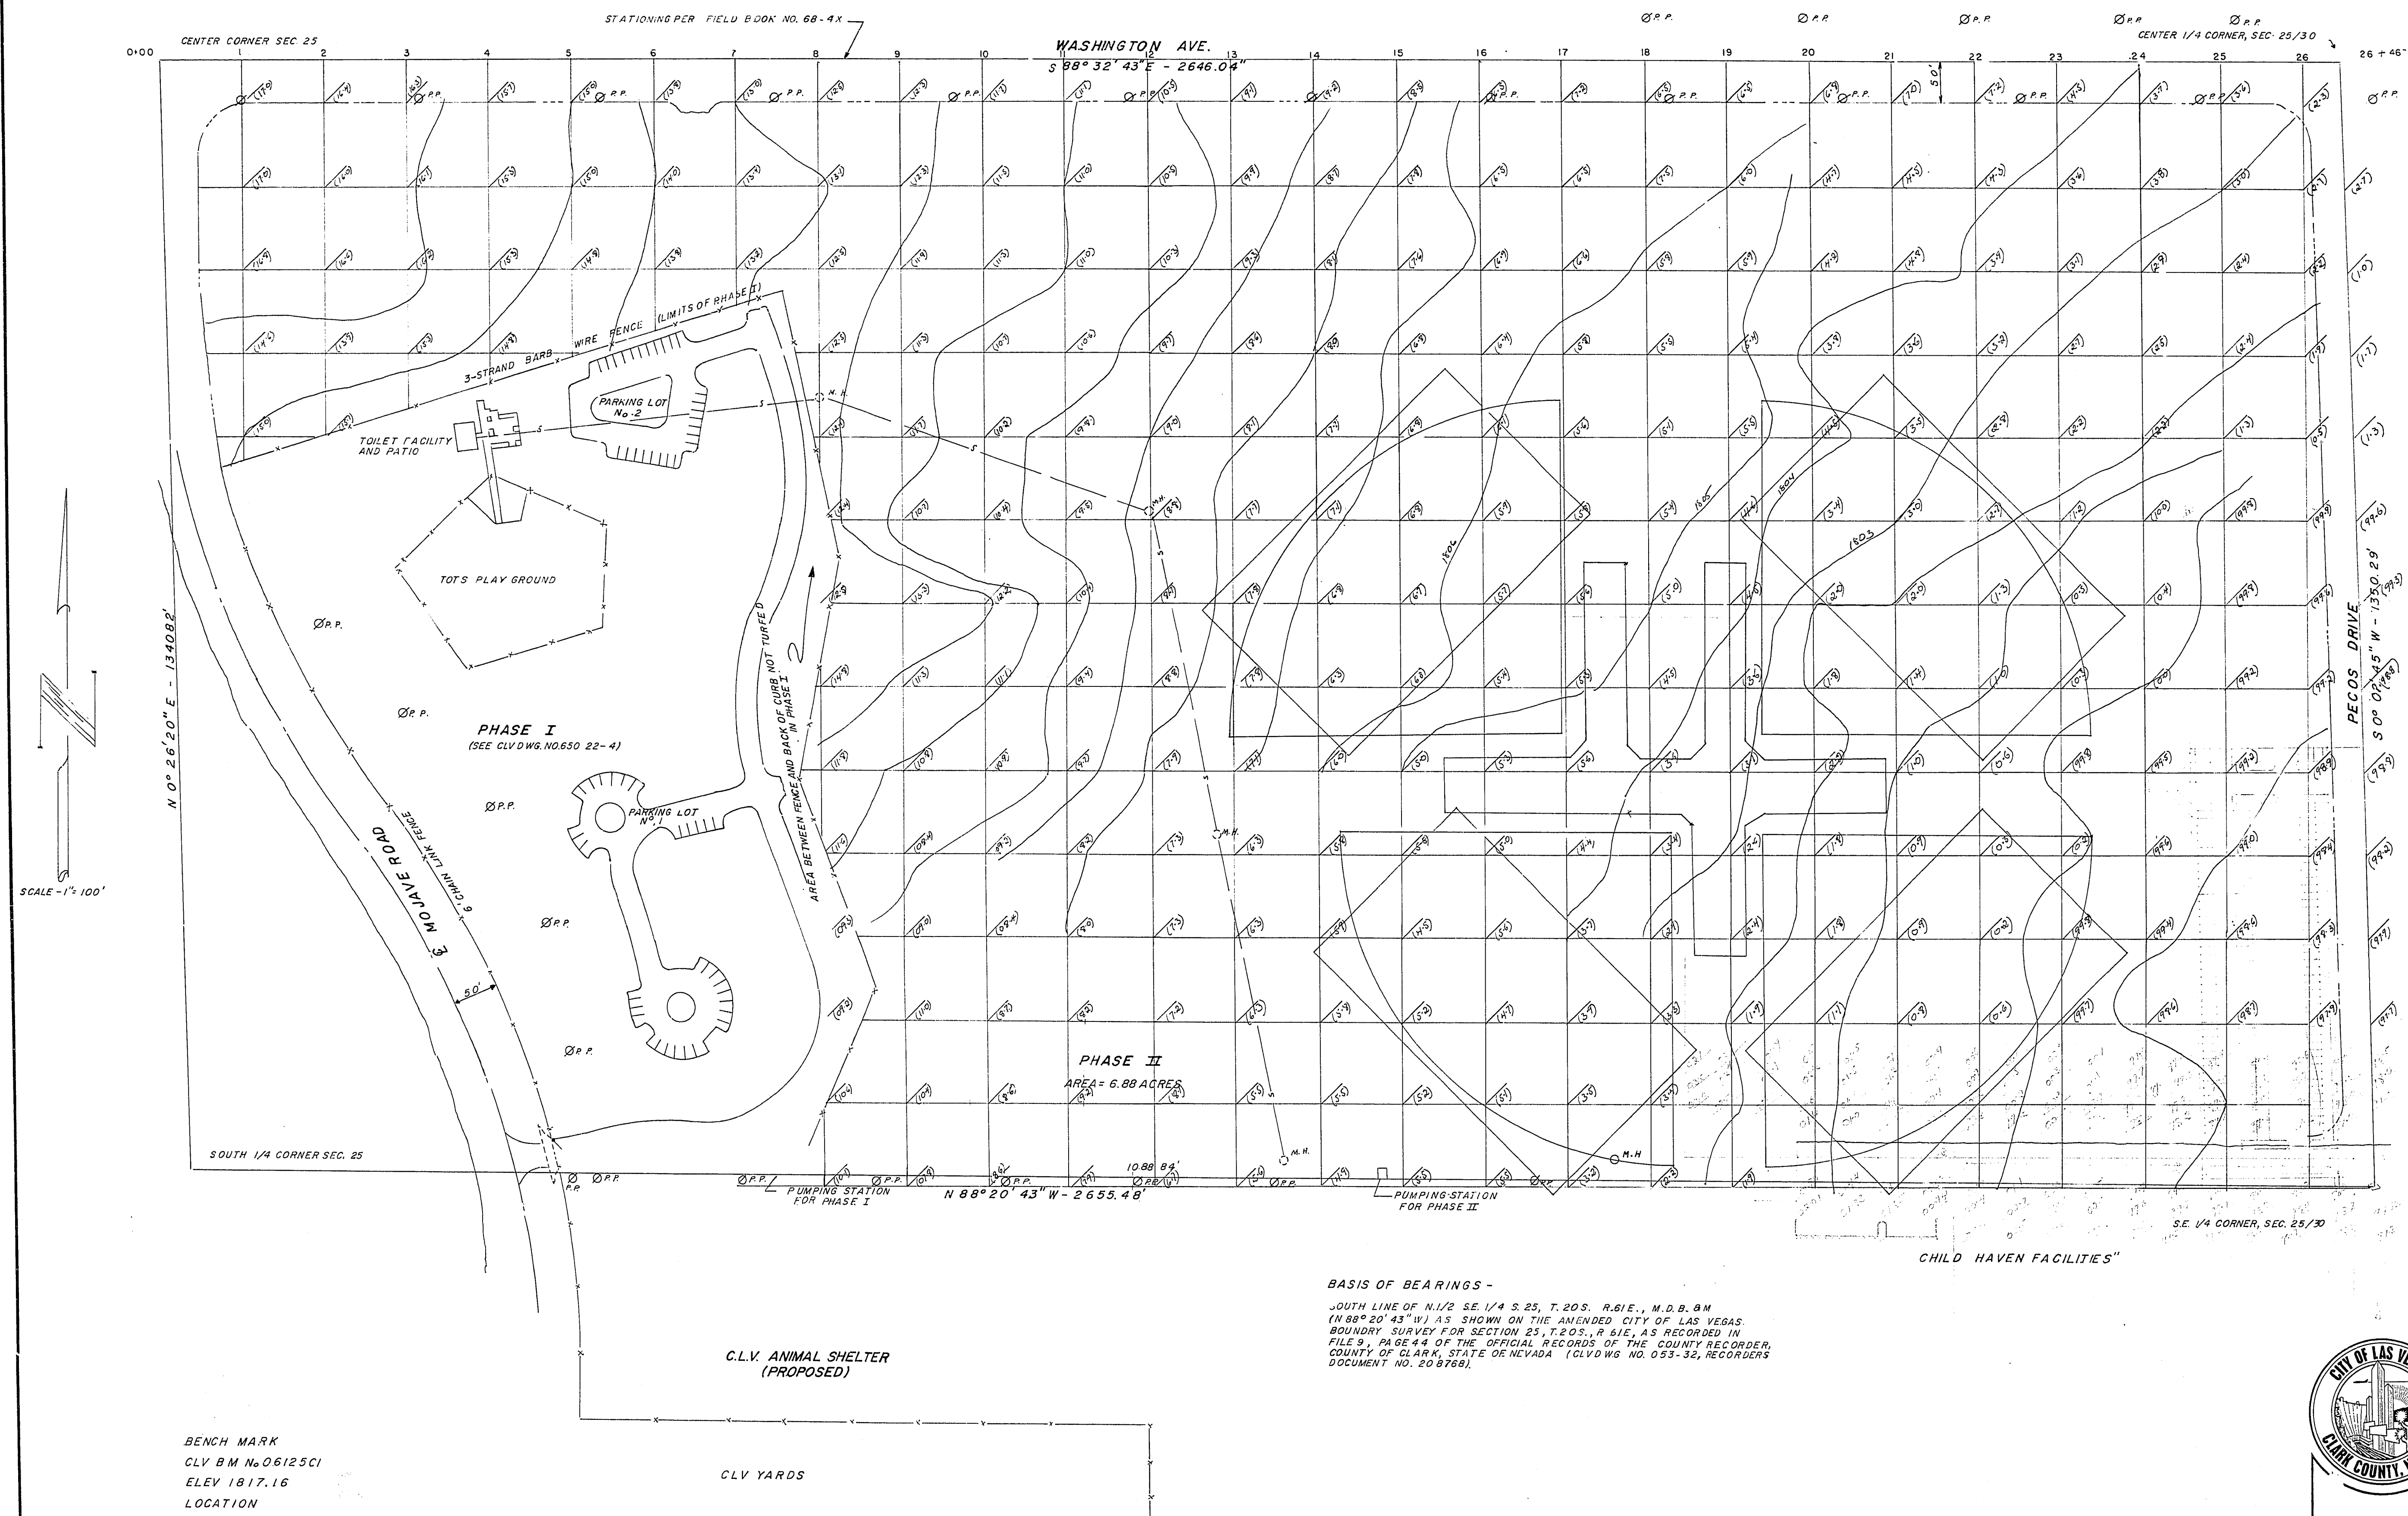

BENCH MARK
CLV B.M. No. 06125C1
ELEV 1817.16
LOCATION

C.L.V. ANIMAL SHELTER
(PROPOSED)

CLV YARDS

BASIS OF BEARINGS -
SOUTH LINE OF N. 1/2 SE 1/4 S. 25, T. 20 S., R. 61 E., M.D.B. 8 M.
(N 88° 20' 43" W) AS SHOWN ON THE AMENDED CITY OF LAS VEGAS
BOUNDARY SURVEY FOR SECTION 25, T. 20 S., R. 61 E., AS RECORDED IN
FILE 9, PAGE 44 OF THE OFFICIAL RECORDS OF THE COUNTY RECORDER,
COUNTY OF CLARK, STATE OF NEVADA (CLVDWG NO. 053-32, RECORDERS
DOCUMENT NO. 208768).



Department of Public Works
Engineering Division

FREEDOM PARK

EXISTING GRADE PLAN

scale (h) 1" = 100'	scale (v)	drawing no.
w.o.no. 3360	f.bk.no. 67-7X8 68-4X	date
design by	drawn by	sh. 3 of 3
approved by Director of Public Works	date	