

1-088-X101

Checked by: [Signature]
Drawn by: Bell
For [Signature]
Clark County Engineering Department


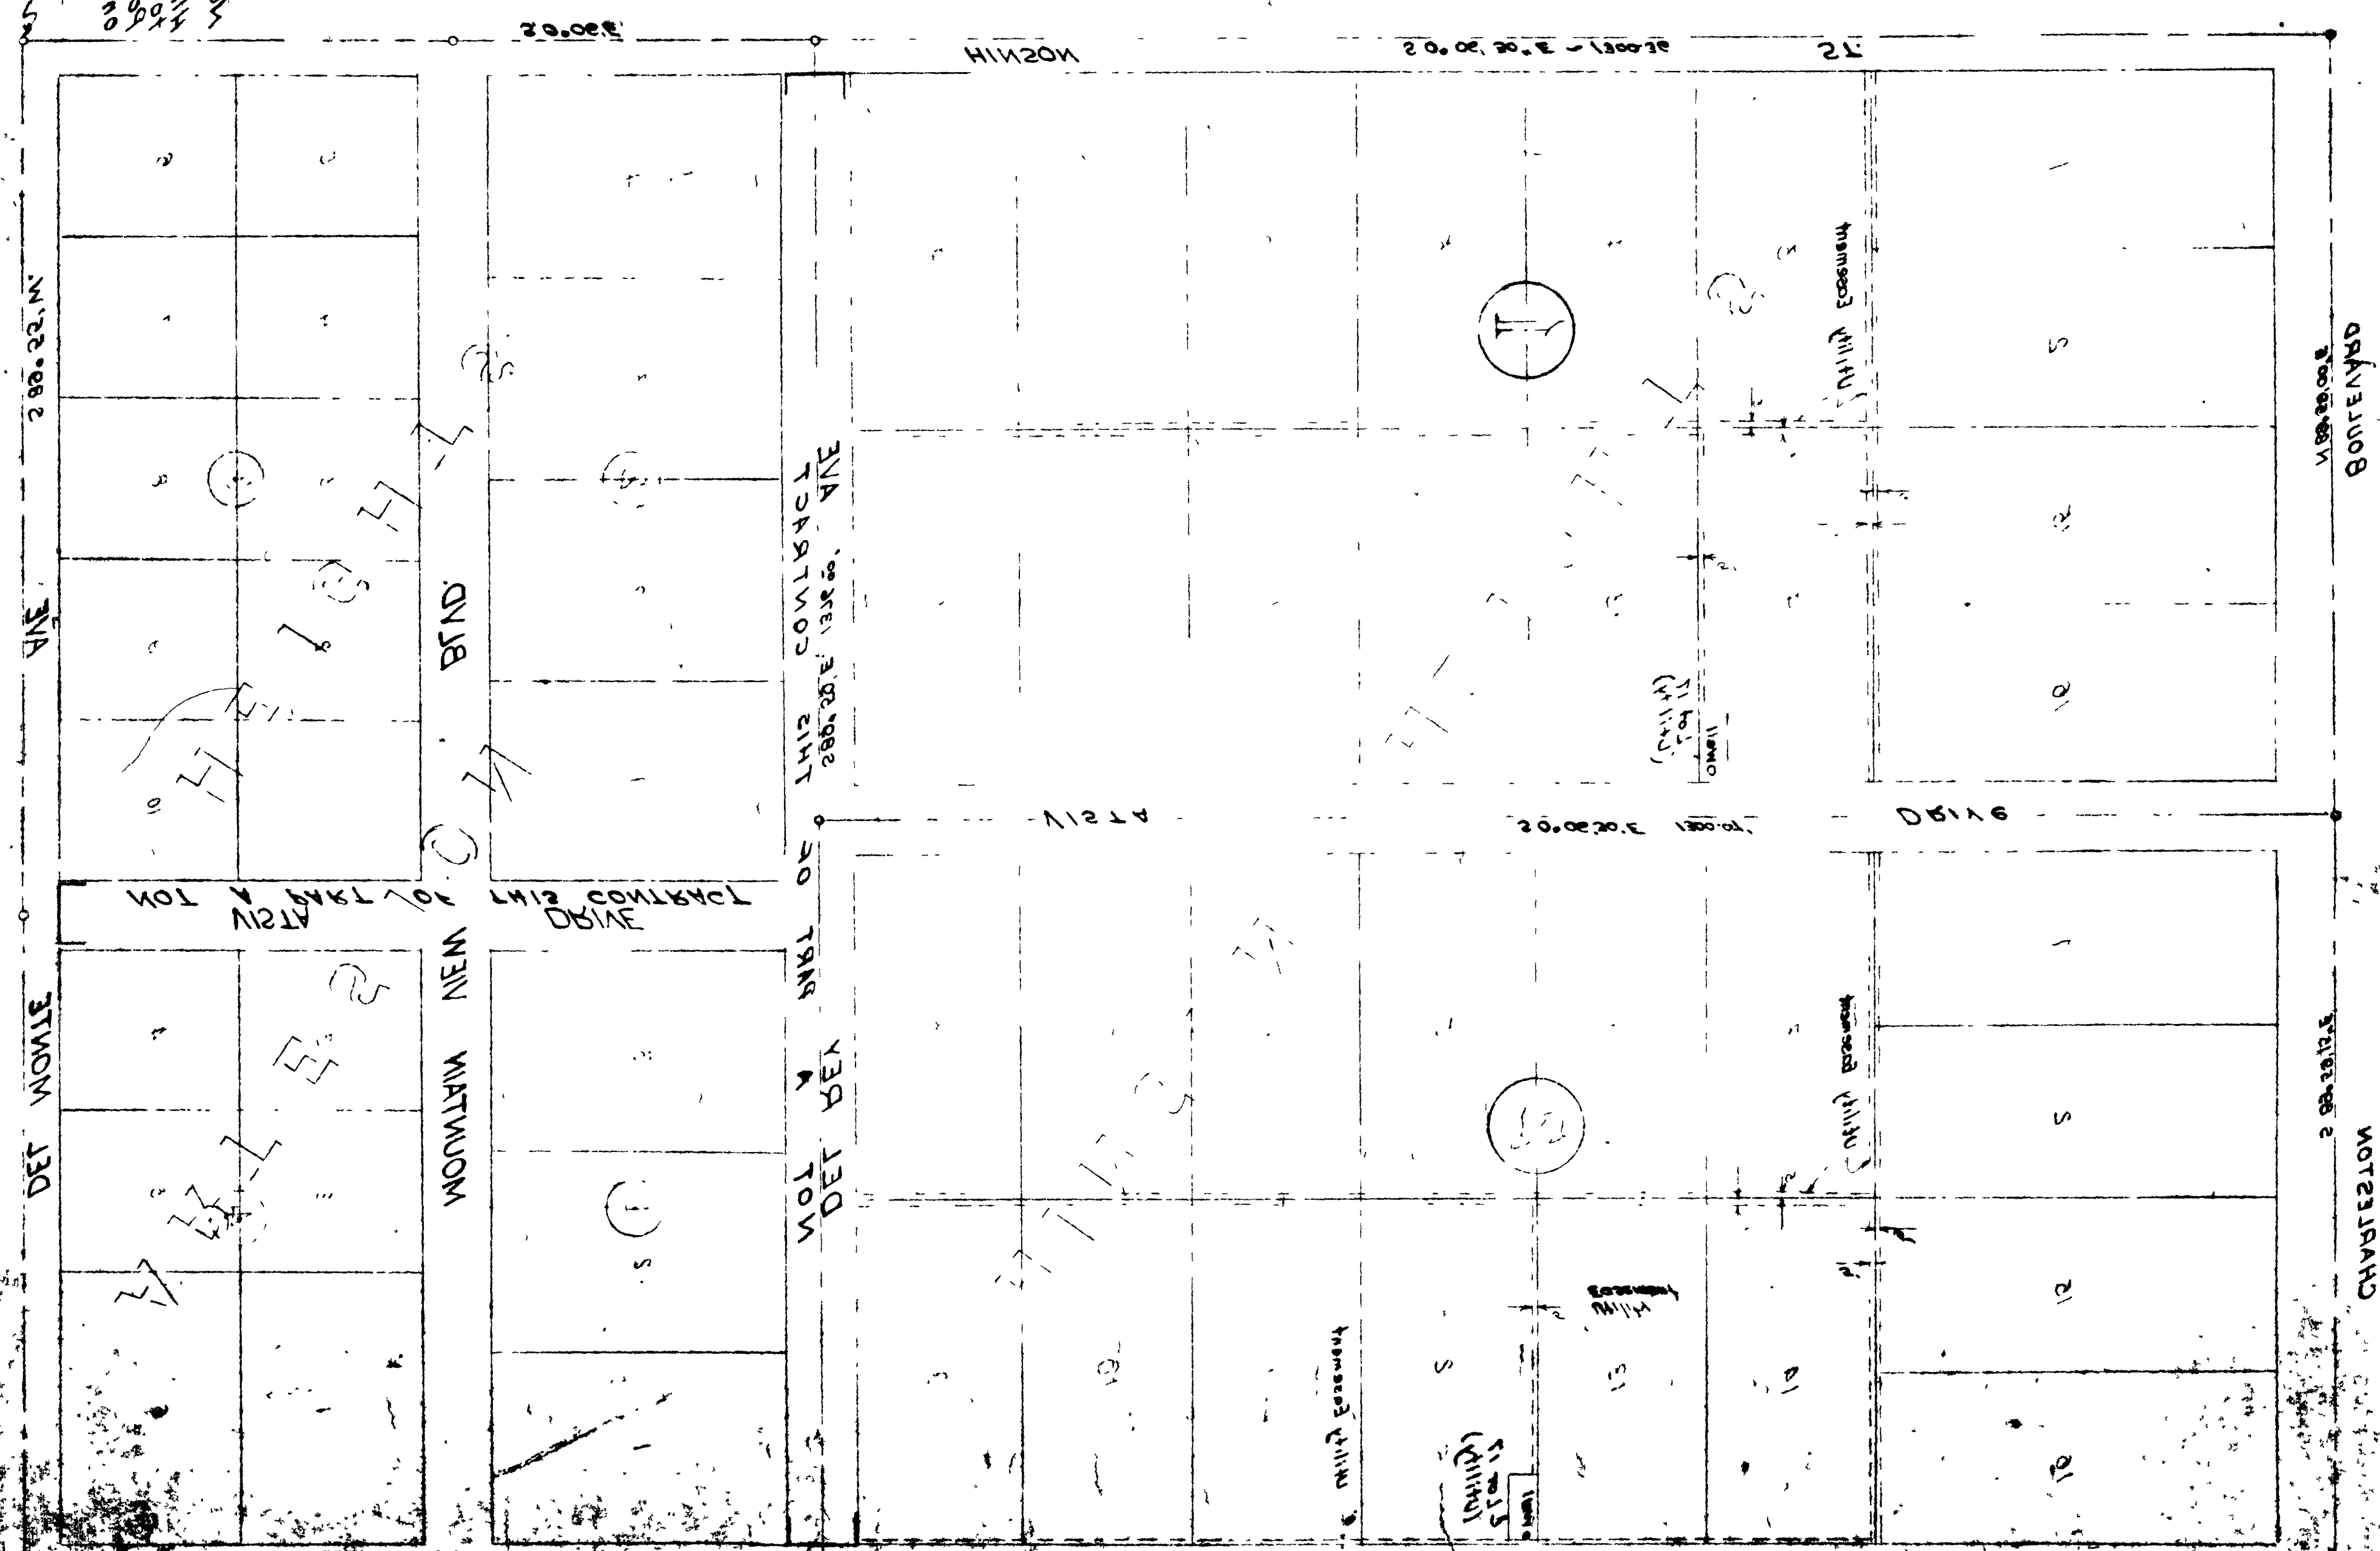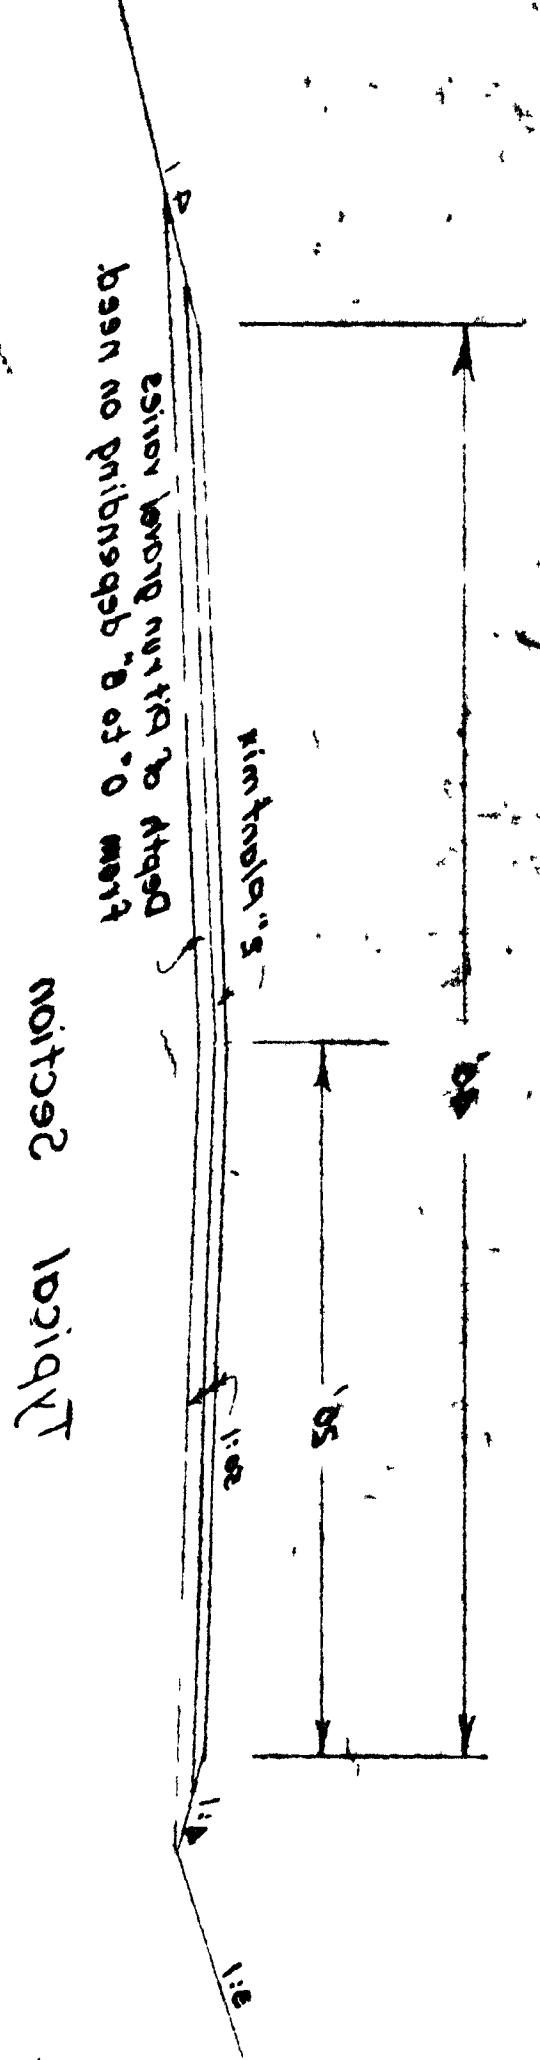

107Y-830-1-4

4-1-65-141

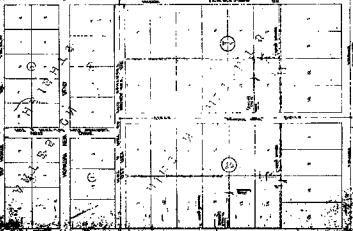



