
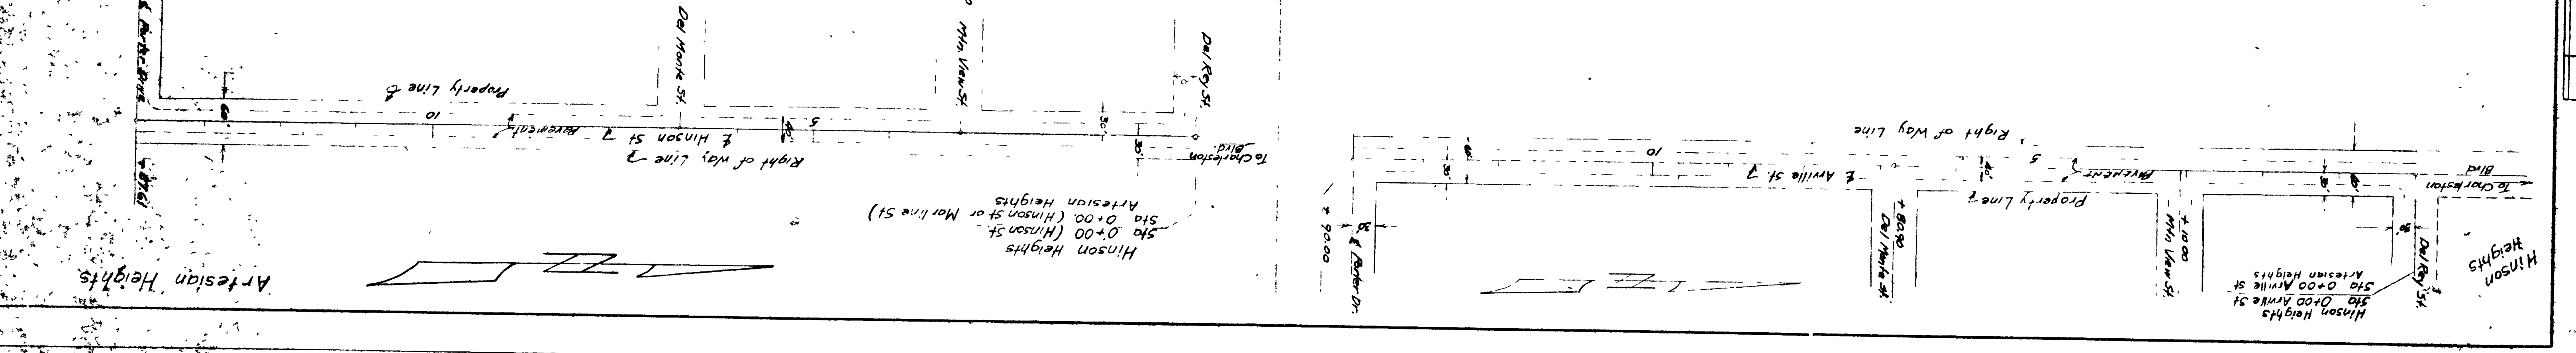
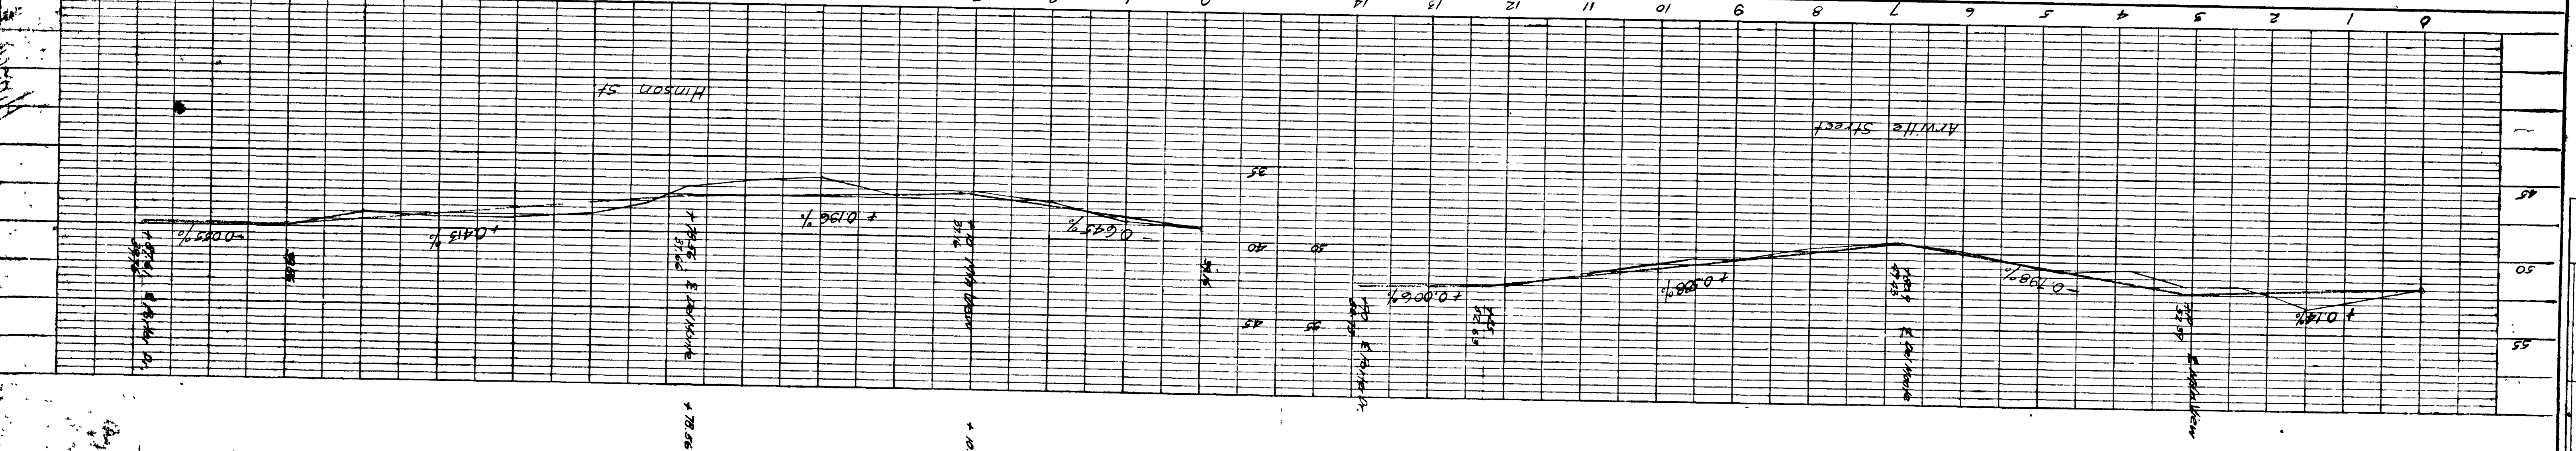
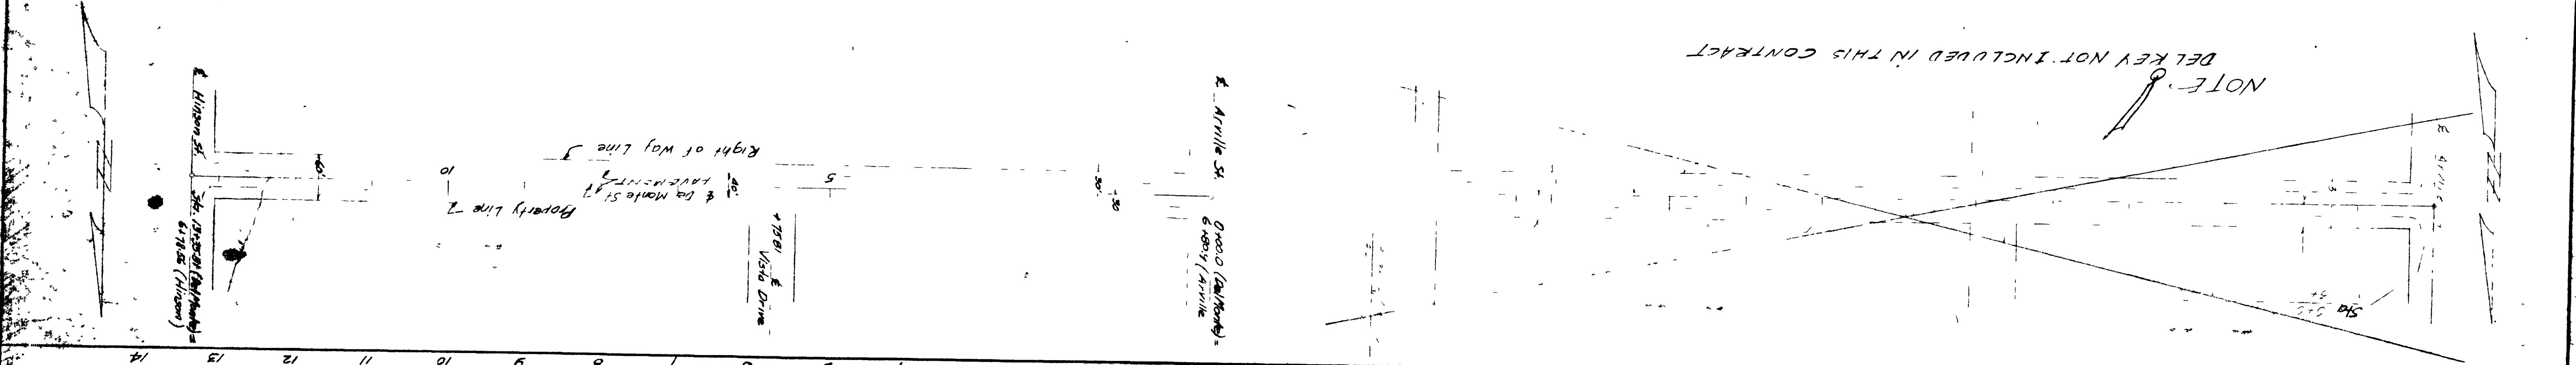


104-830-1-8

PROFILE	
DATE	
BY	
CHECKED	
NOTED	
REVISIONS	

PLAN	
DATE	
BY	
CHECKED	
NOTED	
REVISIONS	

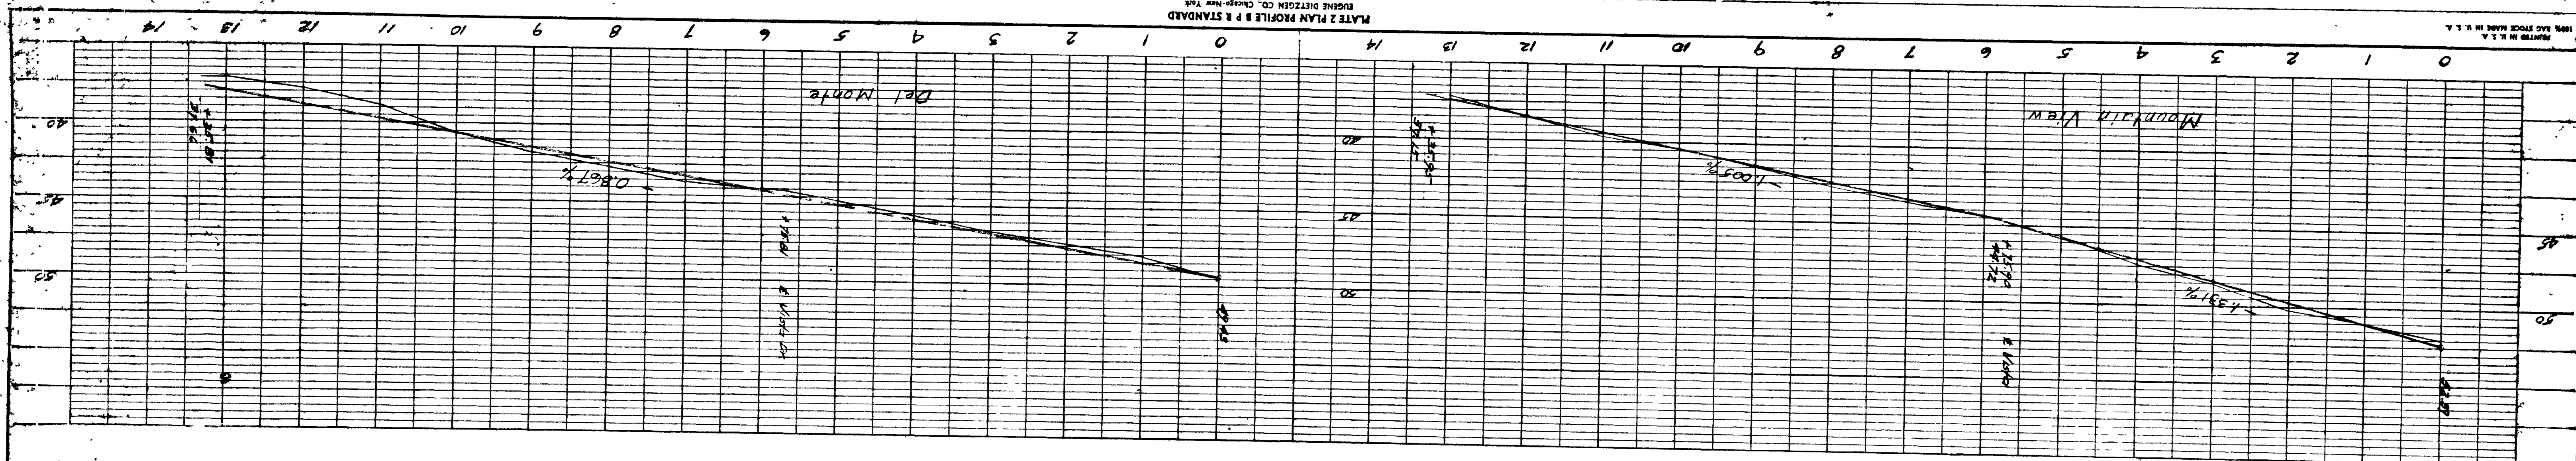

ARTESIAN HEIGHTS

