
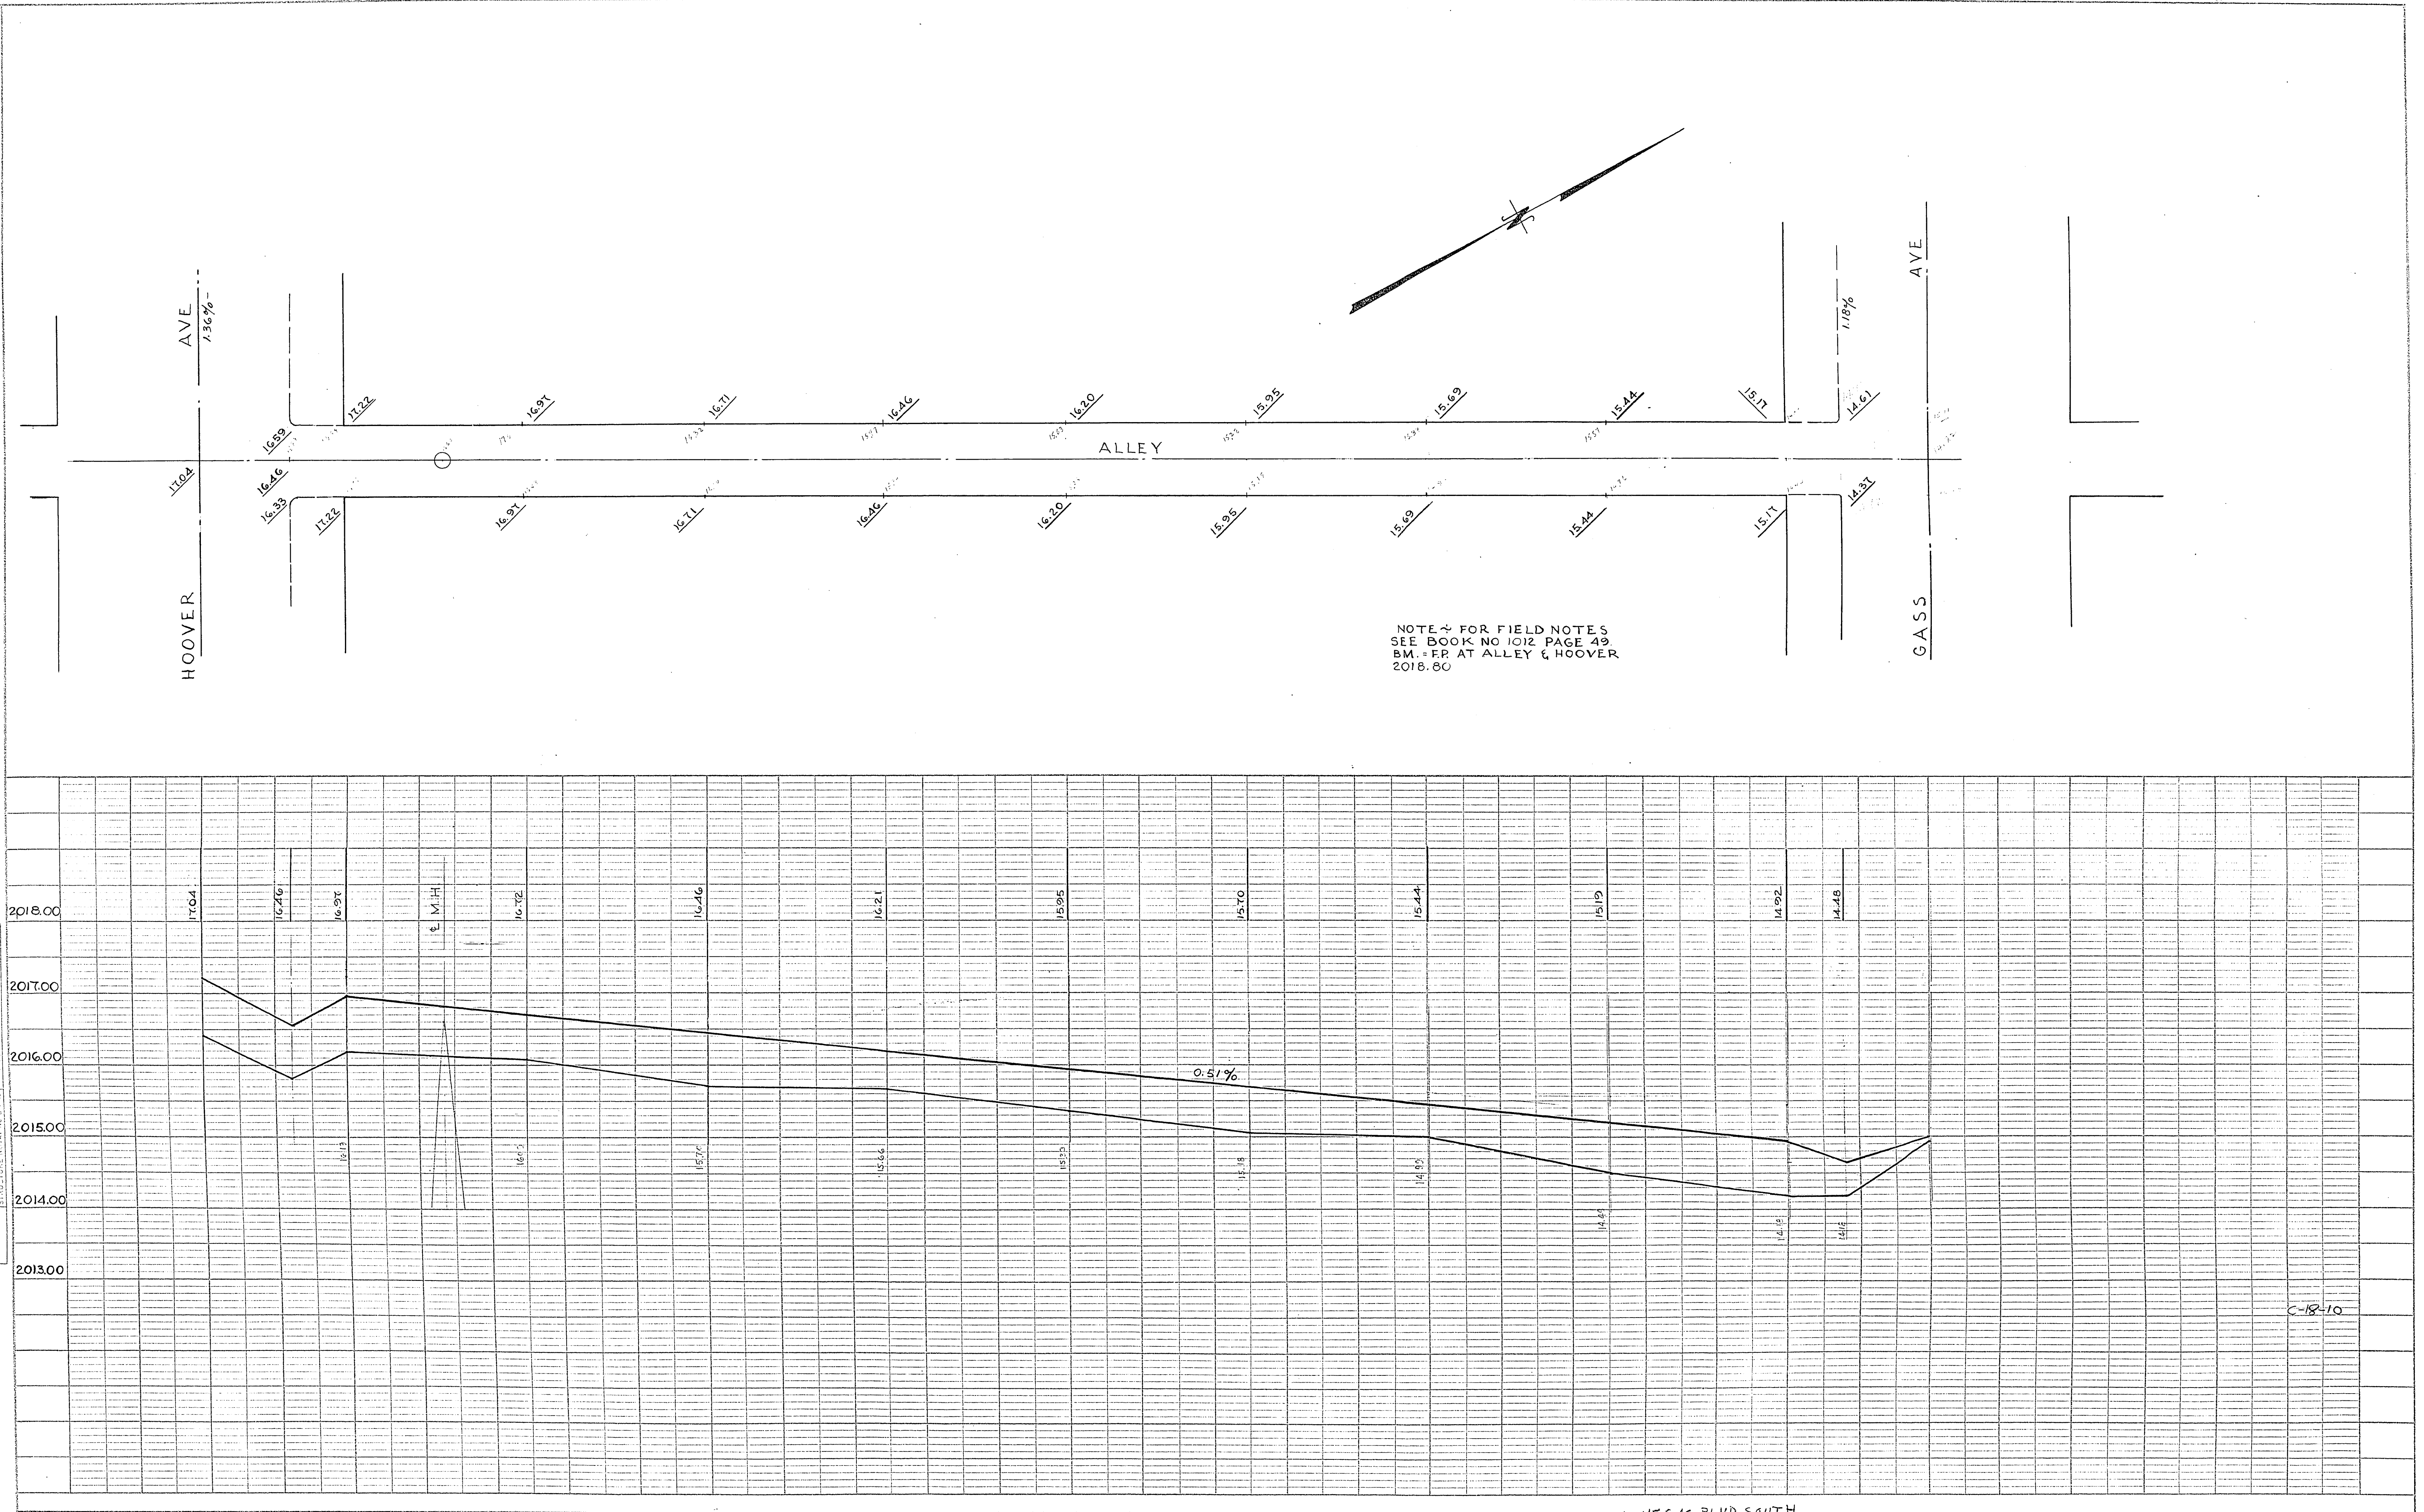


C-18-10

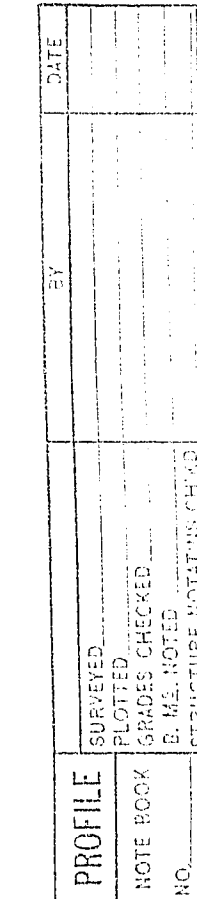

NOTE ~ FOR FIELD NOTES
SEE BOOK NO 1012 PAGE 49.
BM. = FR AT ALLEY & HOOVER
2018.80

LAS VEGAS BLVD SOUTH
ALLEY - EAST OF FIFTH STREET BETWEEN HOOVER AVE & GASS AVE DWG NO

108-V10