


10-12-60

FOOTHILLS COUNTRY CLUB UNIT NO. 2

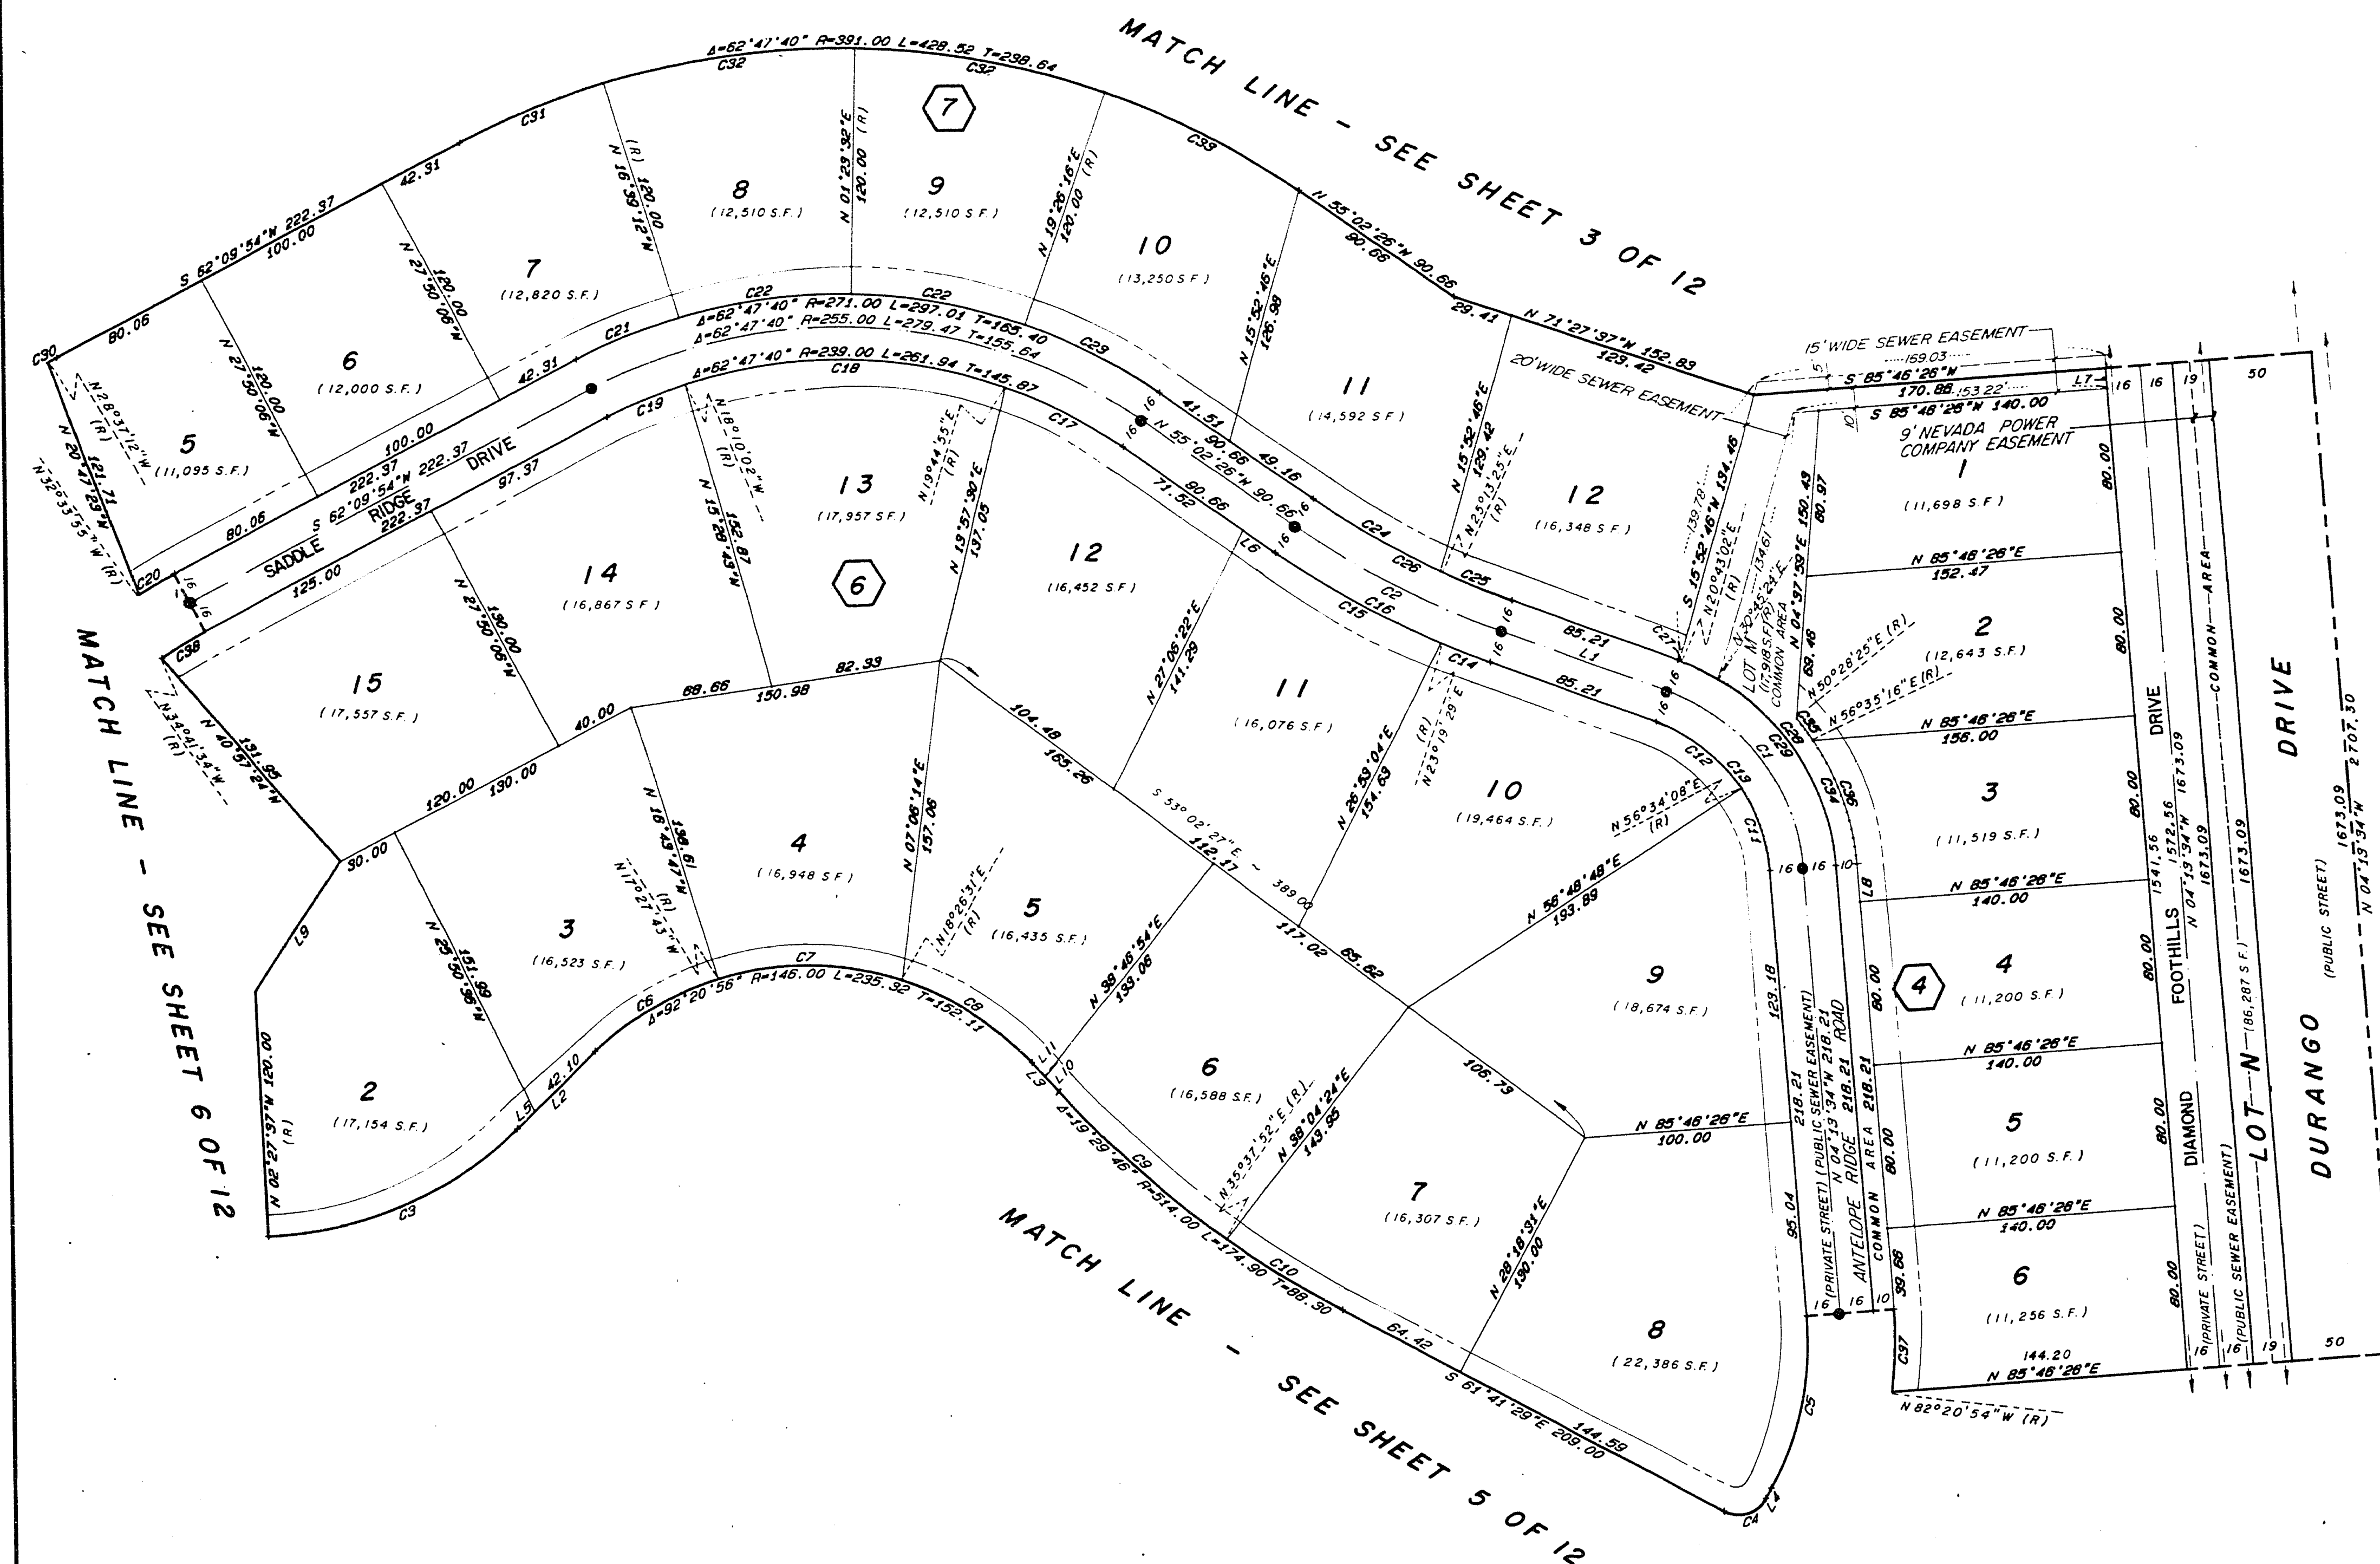

LINE	BEARING	DISTANCE
1	N 69° 54' 18" W	85.21
2	N 45° 27' 21" E	54.21
3	S 42° 11' 43" E	19.17
4	N 28° 18' 31" E	5.04
5	S 45° 27' 21" W	12.11
6	S 55° 02' 26" E	19.14
7	S 04° 13' 34" E	10.00
8	N 04° 13' 34" W	18.56
9	N 33° 20' 44" E	76.71
10	N 42° 11' 43" W	10.00
11	N 42° 11' 43" W	9.17

CURVE	DELTA	RADIUS	LENGTH	TANGENT
1	65° 40' 44"	100.00	114.63	64.54
2	14° 51' 52"	433.00	112.33	56.48
3	42° 05' 02"	184.00	135.15	70.79
4	90° 00' 00"	15.00	23.56	15.00
5	32° 32' 05"	154.00	87.45	44.94
6	27° 04' 56"	146.00	69.01	35.16
7	35° 54' 14"	146.00	91.49	47.30
8	29° 21' 46"	146.00	74.82	38.25
9	12° 10' 25"	514.00	109.21	54.81
10	7° 19' 21"	514.00	65.69	32.89
11	28° 12' 18"	84.00	42.82	21.88
12	36° 28' 26"	84.00	53.47	27.68
13	65° 40' 44"	84.00	96.29	54.22
14	3° 13' 47"	449.00	25.31	12.66
15	11° 38' 05"	449.00	91.18	45.75
16	14° 51' 52"	449.00	116.49	58.57
17	15° 12' 38"	239.00	63.45	31.91
18	37° 54' 58"	239.00	158.16	82.10
19	9° 40' 04"	239.00	40.33	20.21
20	4° 43' 49"	241.00	19.90	9.95
21	11° 10' 54"	271.00	52.89	26.53
22	18° 02' 44"	271.00	85.35	43.03
23	15° 31' 18"	271.00	73.42	36.93
24	9° 44' 09"	417.00	70.86	35.51
25	5° 07' 45"	417.00	37.33	18.68
26	14° 51' 52"	417.00	108.18	54.40
27	0° 37' 20"	116.00	1.26	0.63
28	65° 03' 24"	116.00	131.71	73.98
29	65° 40' 44"	116.00	132.97	74.97
30	0° 47' 08"	381.00	4.55	2.47
31	11° 10' 54"	381.00	76.31	38.28
32	18° 02' 44"	381.00	123.15	62.09
33	15° 31' 18"	381.00	105.92	53.29
34	35° 18' 01"	126.00	77.63	40.09
35	6° 08' 51"	126.00	13.45	6.73
36	28° 11' 10"	126.00	64.18	32.80
37	11° 52' 40"	196.00	40.63	20.39
38	6° 51' 28"	209.00	25.02	12.52

UNDEVELOPED

