


12-12-72

133 8713

BOOK 1379

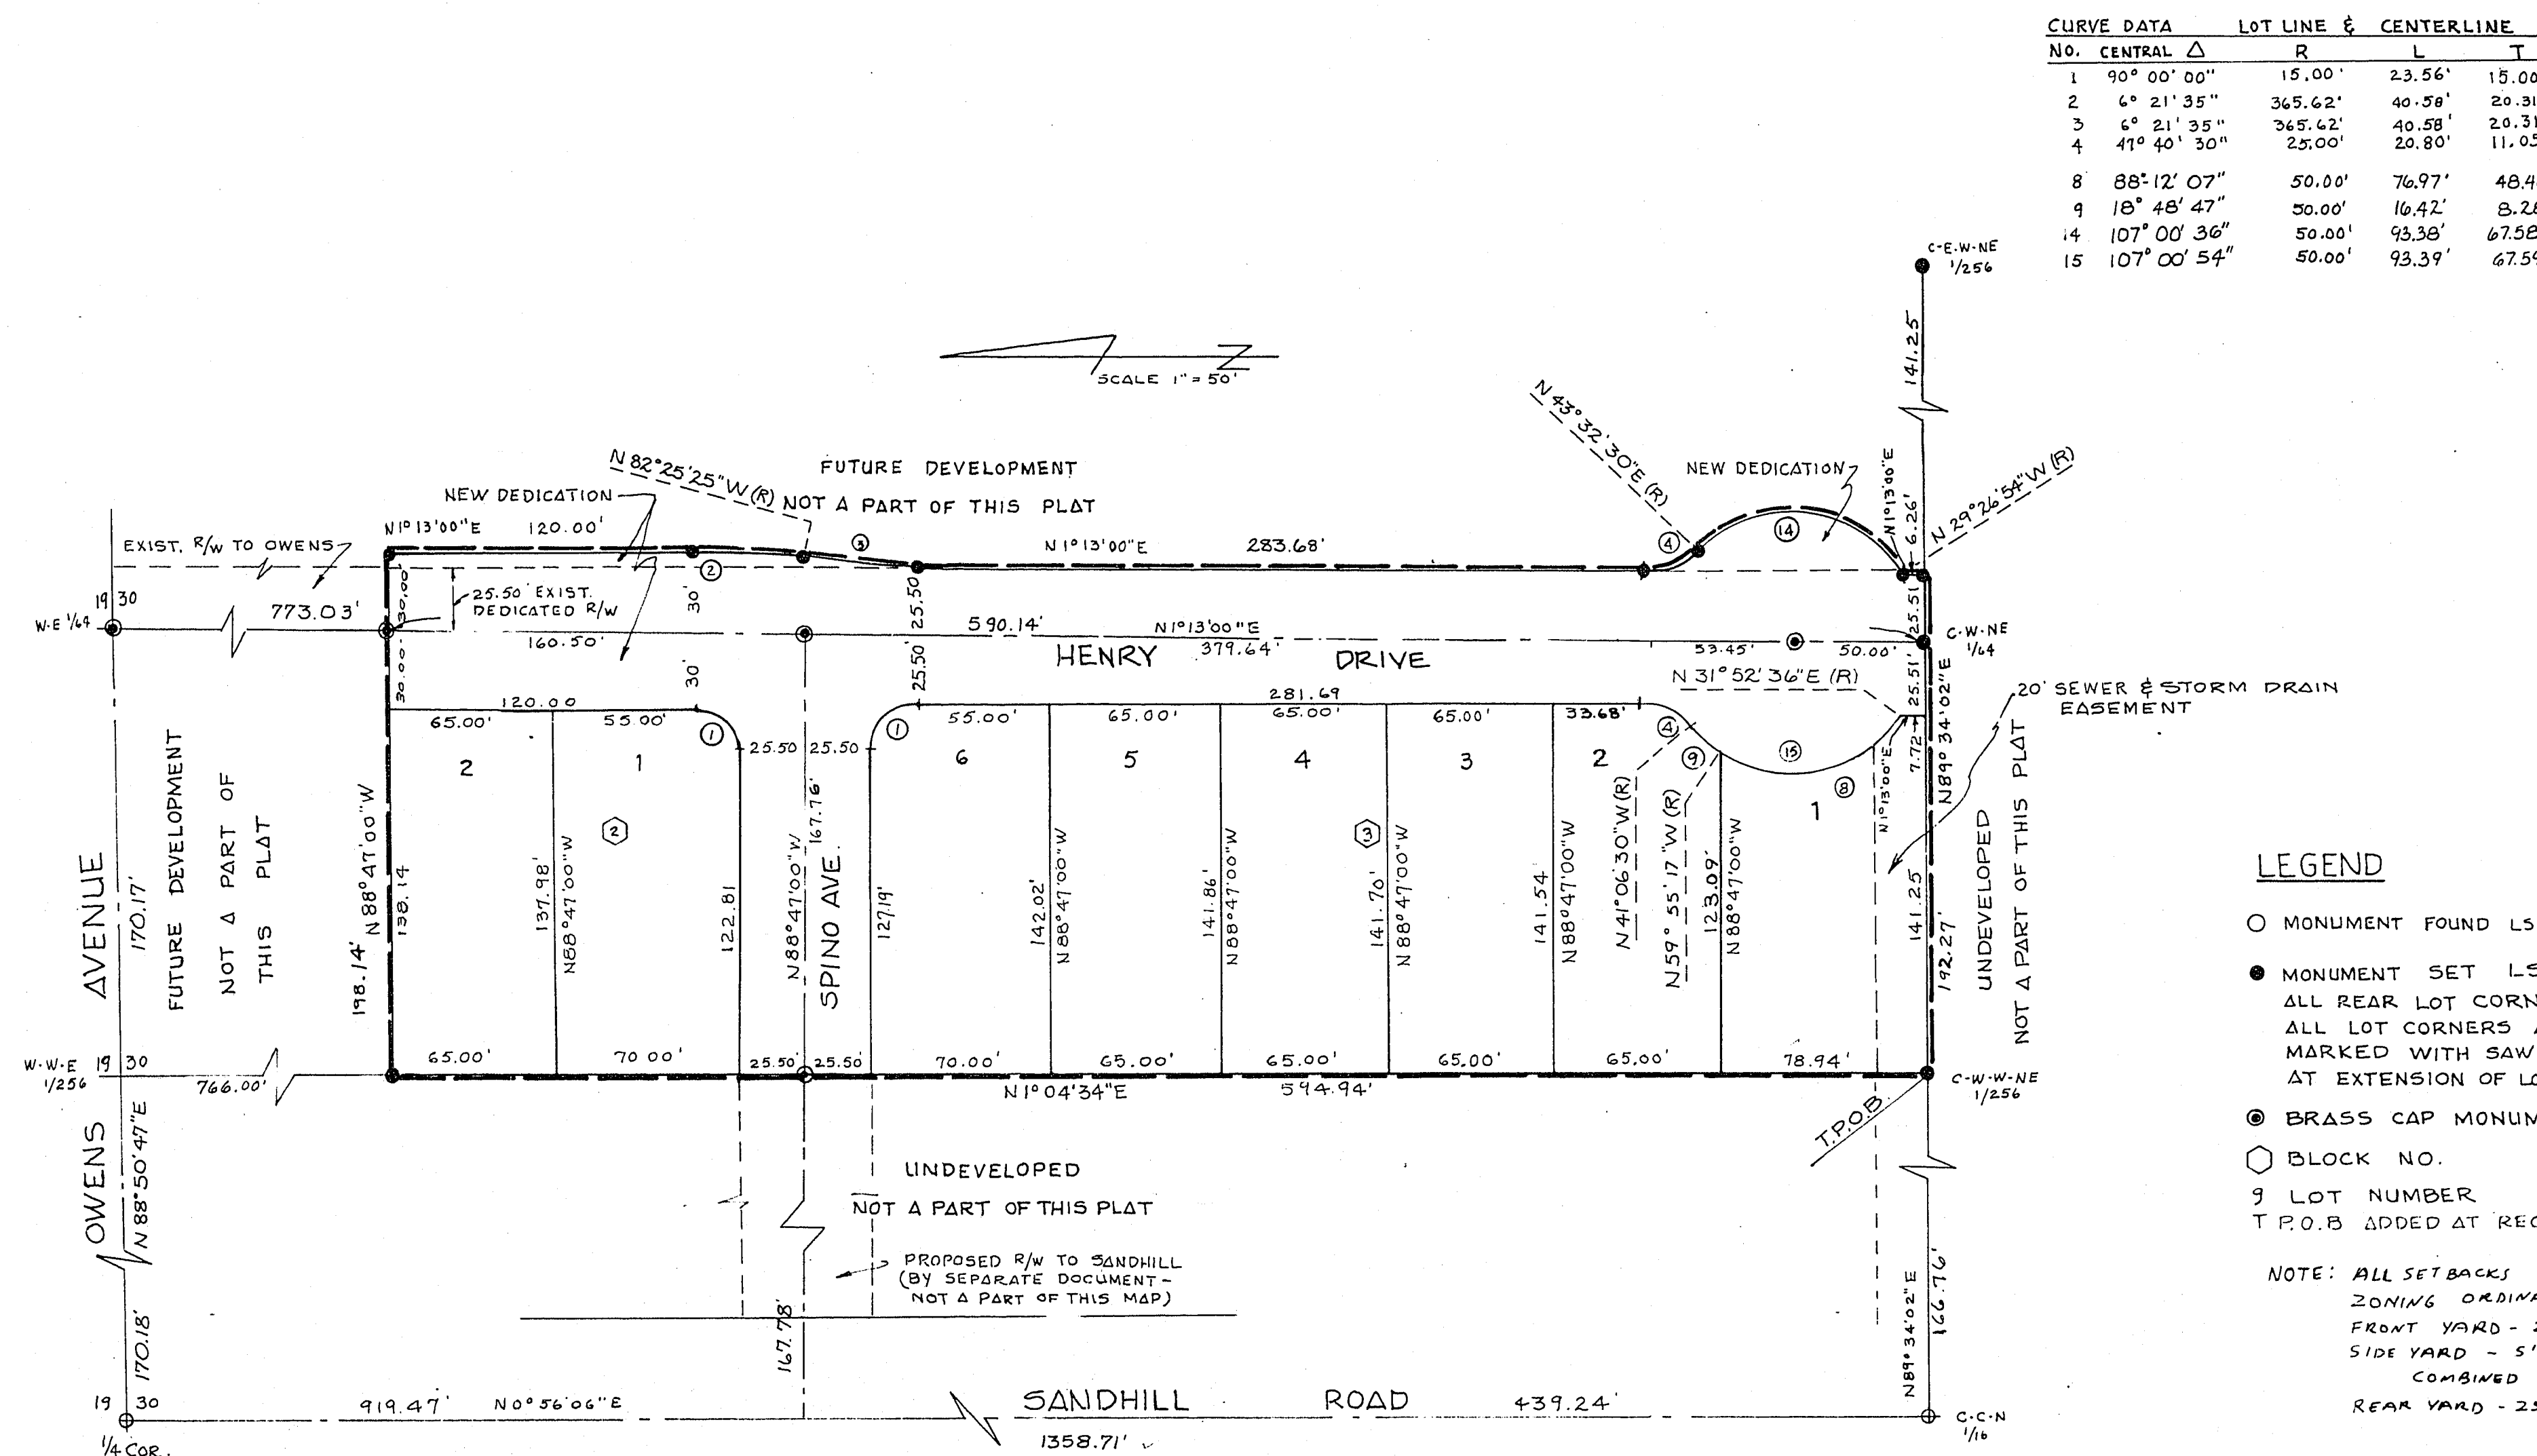

LEGEND

- MONUMENT FOUND L.S. 1811 OR AS NOTED
- MONUMENT SET L.S. 1811
ALL REAR LOT CORNER, REBAR L.S. 1811.
ALL LOT CORNERS ADJACENT TO STREETS,
MARKED WITH SAW CUT ON BACK OF CURB
AT EXTENSION OF LOT LINE.
- ⊙ BRASS CAP MONUMENT SET IN CONCRETE L.S. 1811
- ⊖ BLOCK NO.
- 9 LOT NUMBER
- T.P.O.B. ADDED AT REQUEST OF CITY ENGINEER

NOTE: ALL SETBACKS TO CONFORM TO CITY OF LAS VEGAS
ZONING ORDINANCE, WHICH CURRENTLY REQUIRES
FRONT YARD - 20'
SIDE YARD - 5', AND A TOTAL OF 12' BOTH SIDE YARDS
COMBINED
REAR YARD - 25% OF LOT DEPTH

HAAS APARTMENTS UNIT NO. 1	
CAUSEY ENGINEERING SERVICE 3925 W. DESERT INN ROAD P.O. BOX 14846 LAS VEGAS, NEVADA 89114 PHONE (702) 871-6306	
JOB NO. 7893-3	SHEET 2 OF 2