


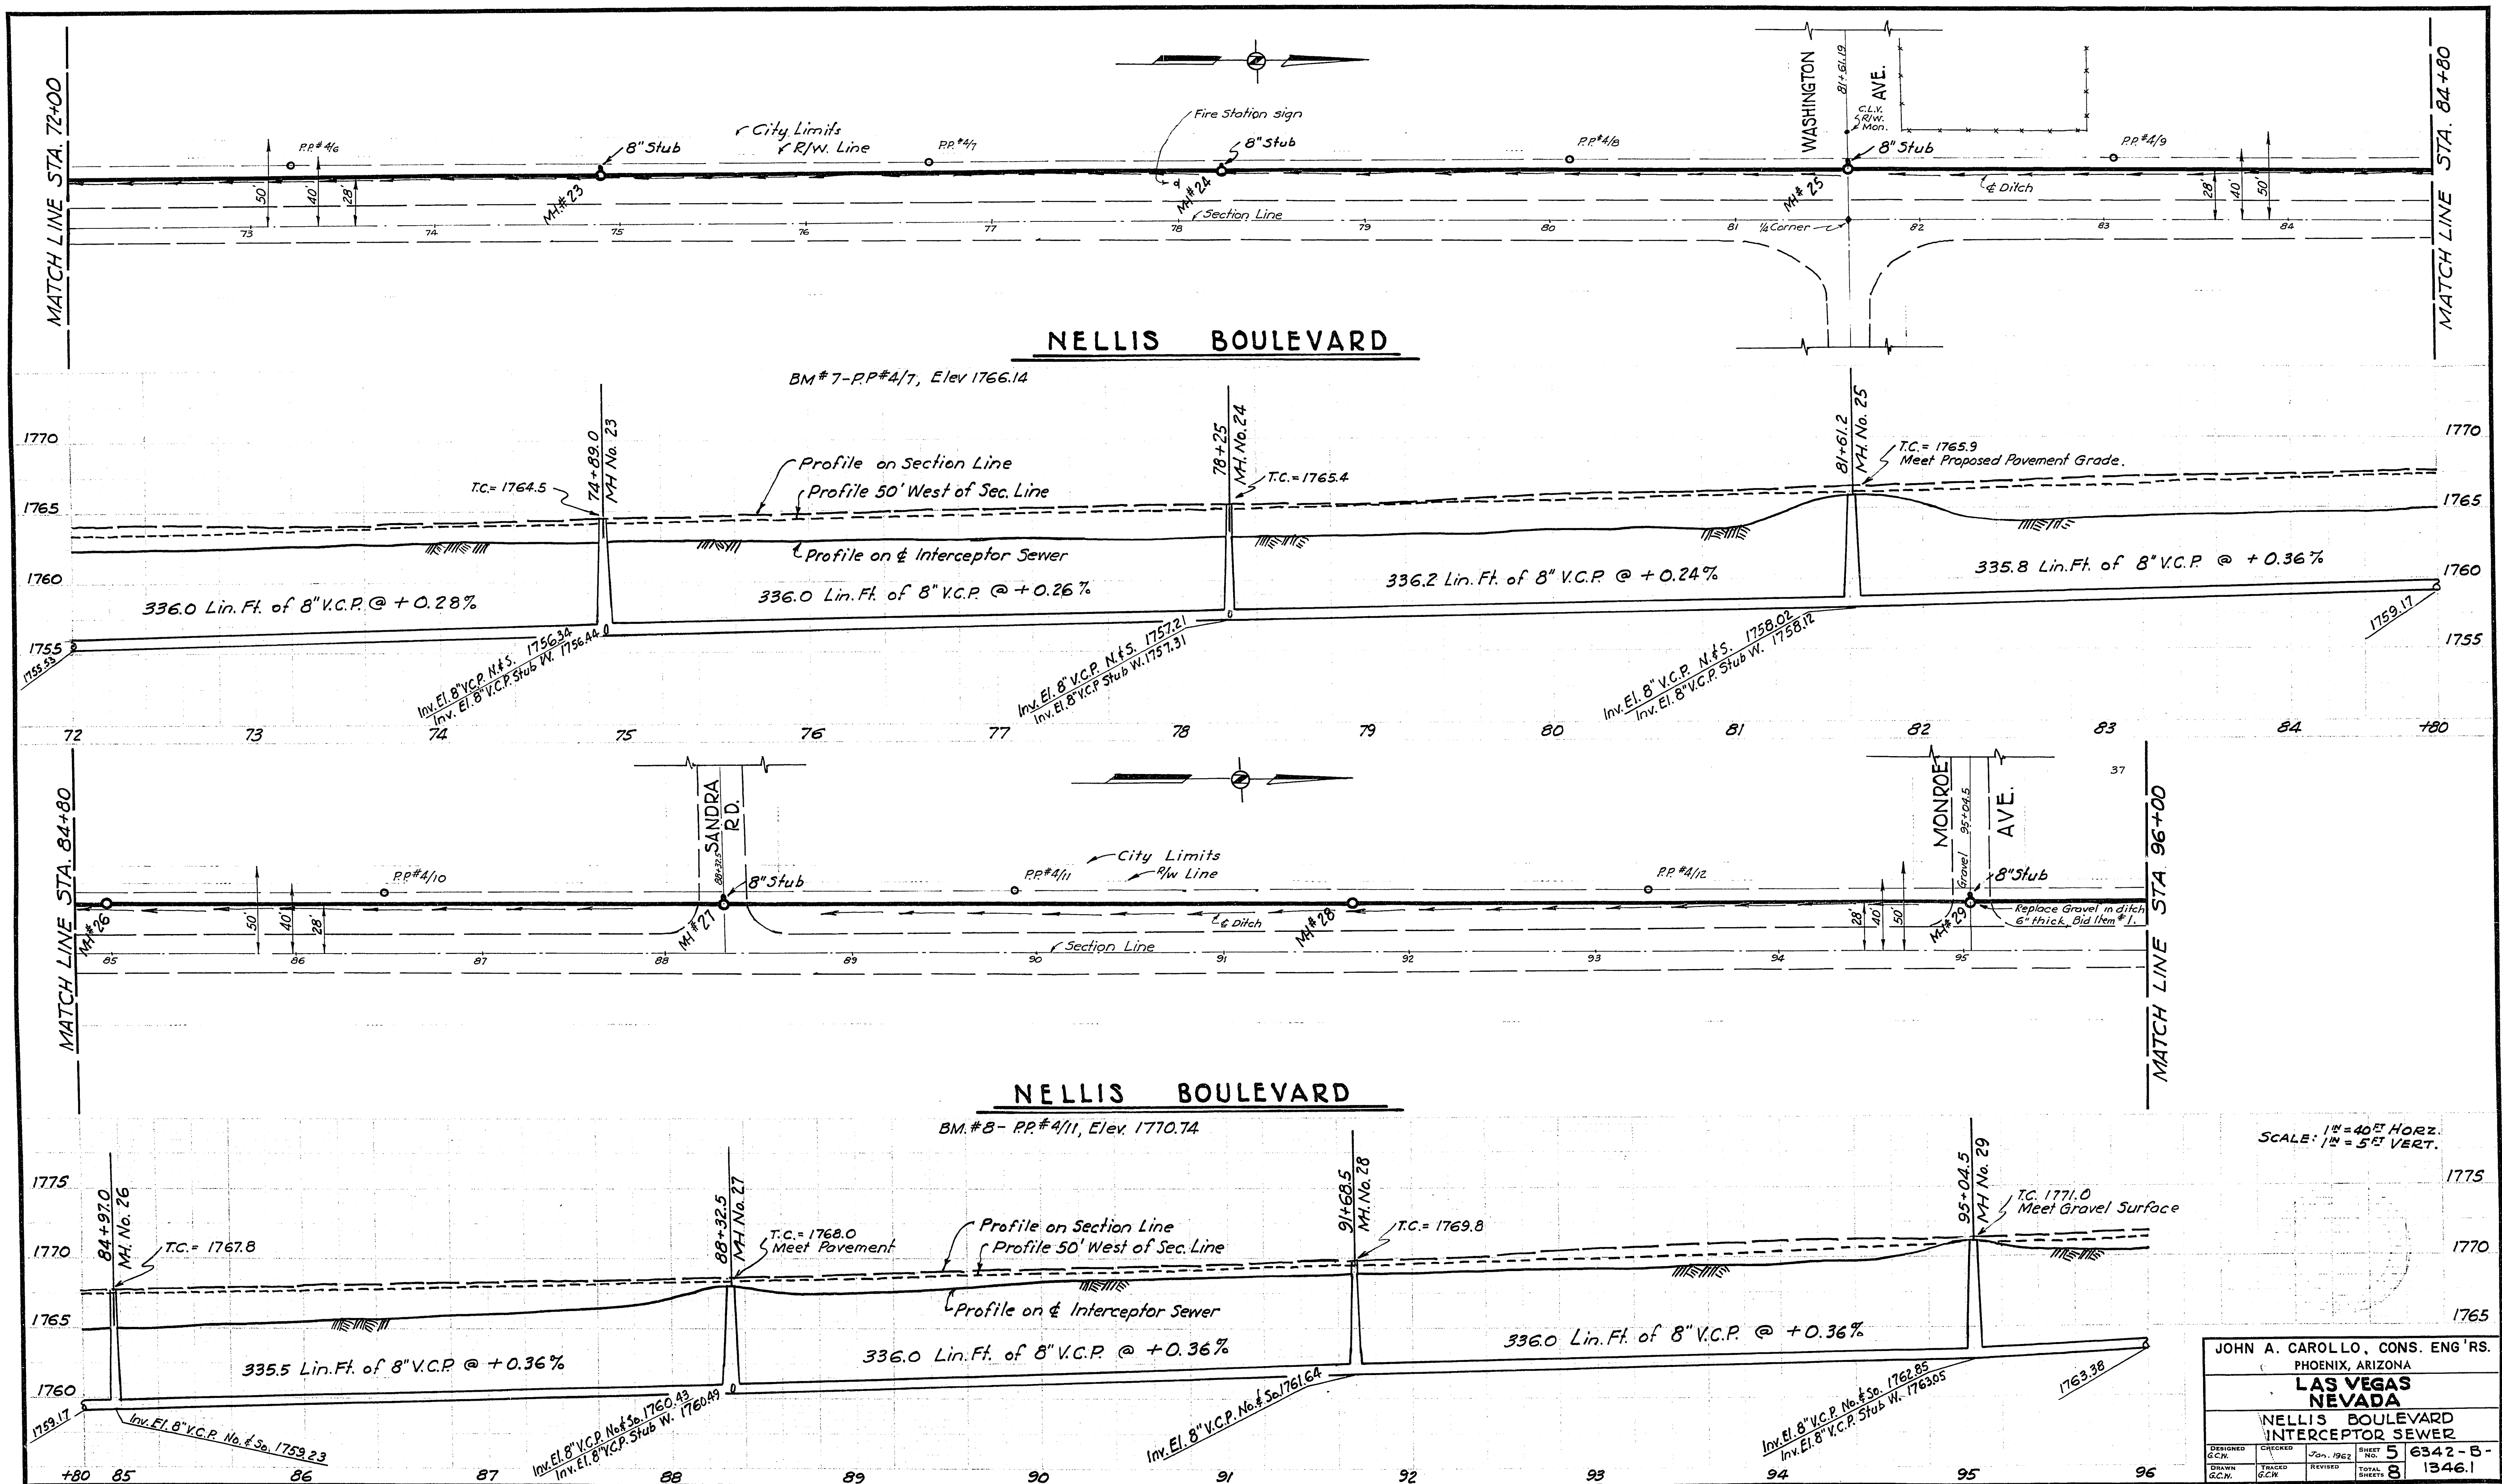

JOHN A. CAROLLO, CONS. ENG'RS. PHOENIX, ARIZONA			
LAS VEGAS NEVADA			
NELLIS BOULEVARD INTERCEPTOR SEWER			
DESIGNED G.C.W.	CHECKED G.C.W.	DATE Jan. 1962	SHEET NO. 5
DRAWN G.C.W.	TRACED G.C.W.	REVIEWED	TOTAL SHEETS 8
			6342-B- 1346.1

15-1-3 307V284