


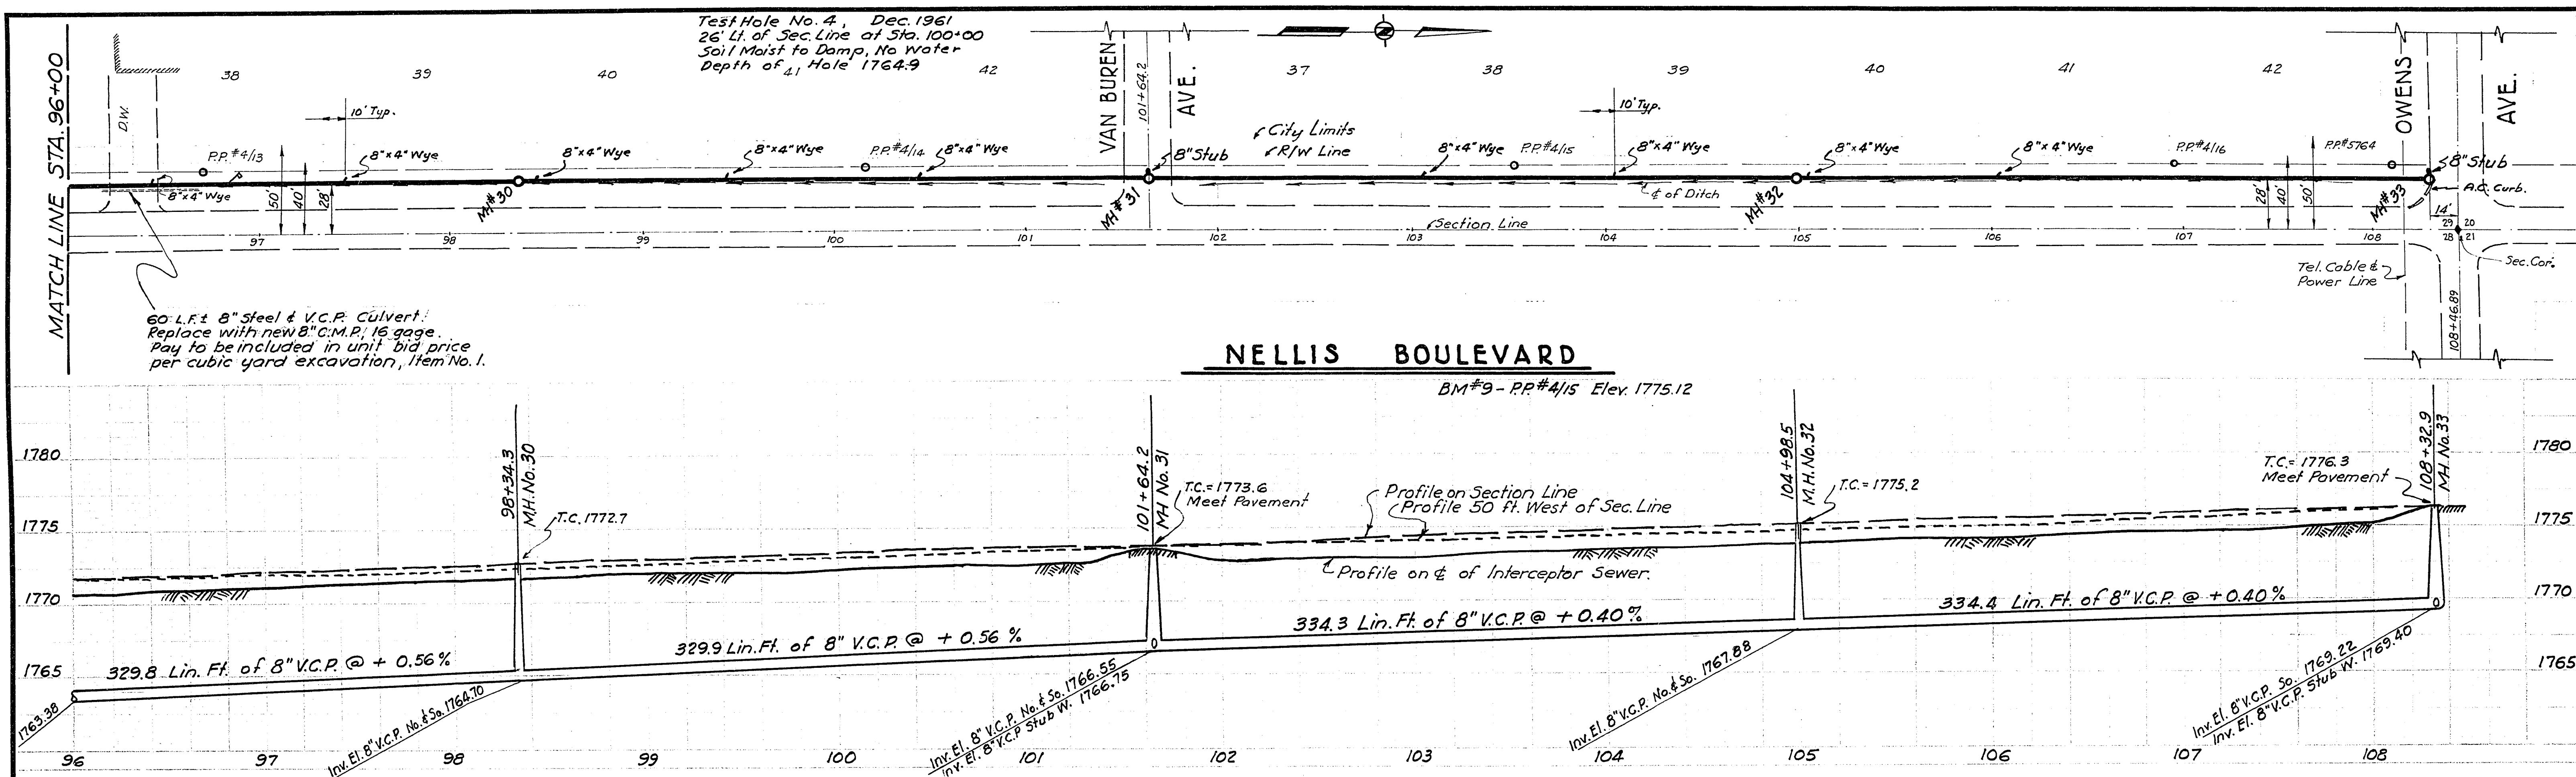

SCALE: 1" = 40' HORIZ.
1" = 5' VERT.

JOHN A. CAROLLO, CONS. ENG'RS. PHOENIX, ARIZONA			
LAS VEGAS NEVADA			
NELLIS BOULEVARD INTERCEPTOR SEWER			
DESIGNED G.C.W.	CHECKED G.C.W.	DATE 1/20/62	SHEET NO. 6
TOTAL SHEETS 8			6341-B- 1346.1

1-32 307-284