


Test hole No. 1, Dec. 1961
7' Rt. of Sec. Line at Sta. 6+00
Soil damp, no water
Depth of hole 17326

NELLIS BOULEVARD

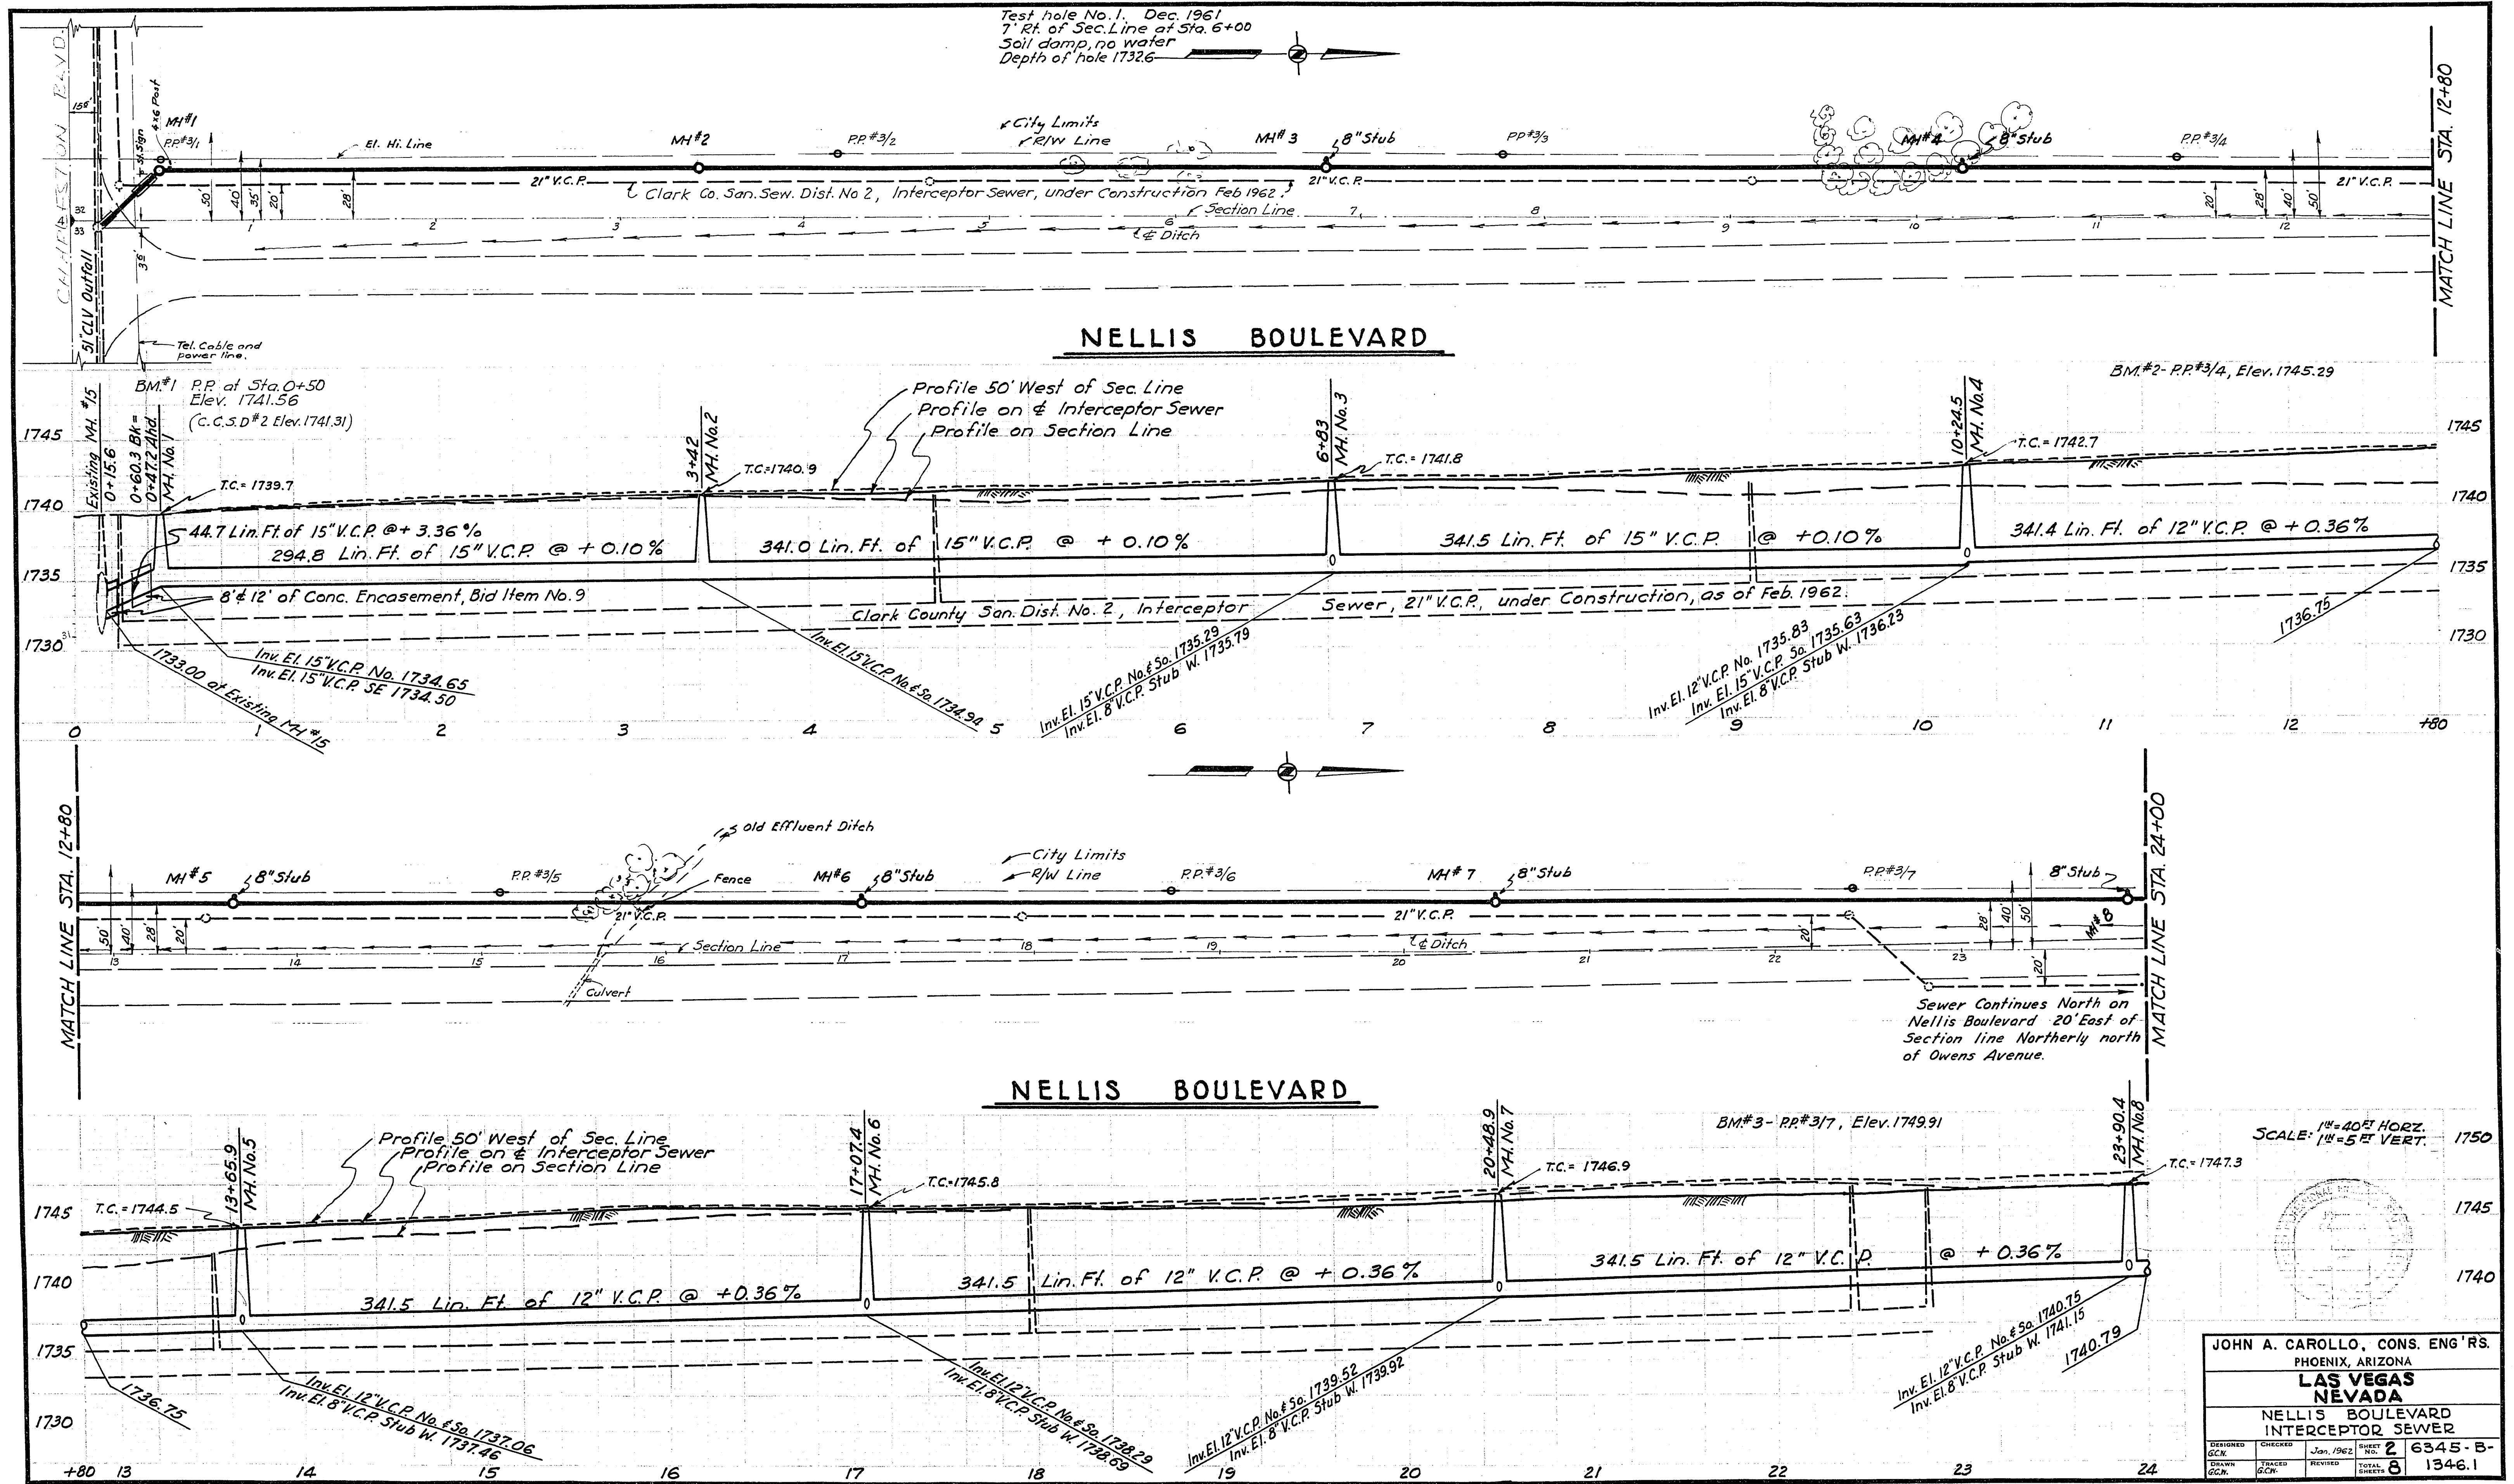

JOHN A. CAROLLO, CONS. ENG'RS. PHOENIX, ARIZONA			
LAS VEGAS NEVADA			
NELLIS BOULEVARD INTERCEPTOR SEWER			
DESIGNED G.C.M.	CHECKED G.C.M.	Jan. 1962	SHEET NO. 2
DRAWN G.C.M.	TRACED G.C.M.	REVISED	TOTAL SHEETS 8
			6345-B-1346.1

15-1-78 307-284