

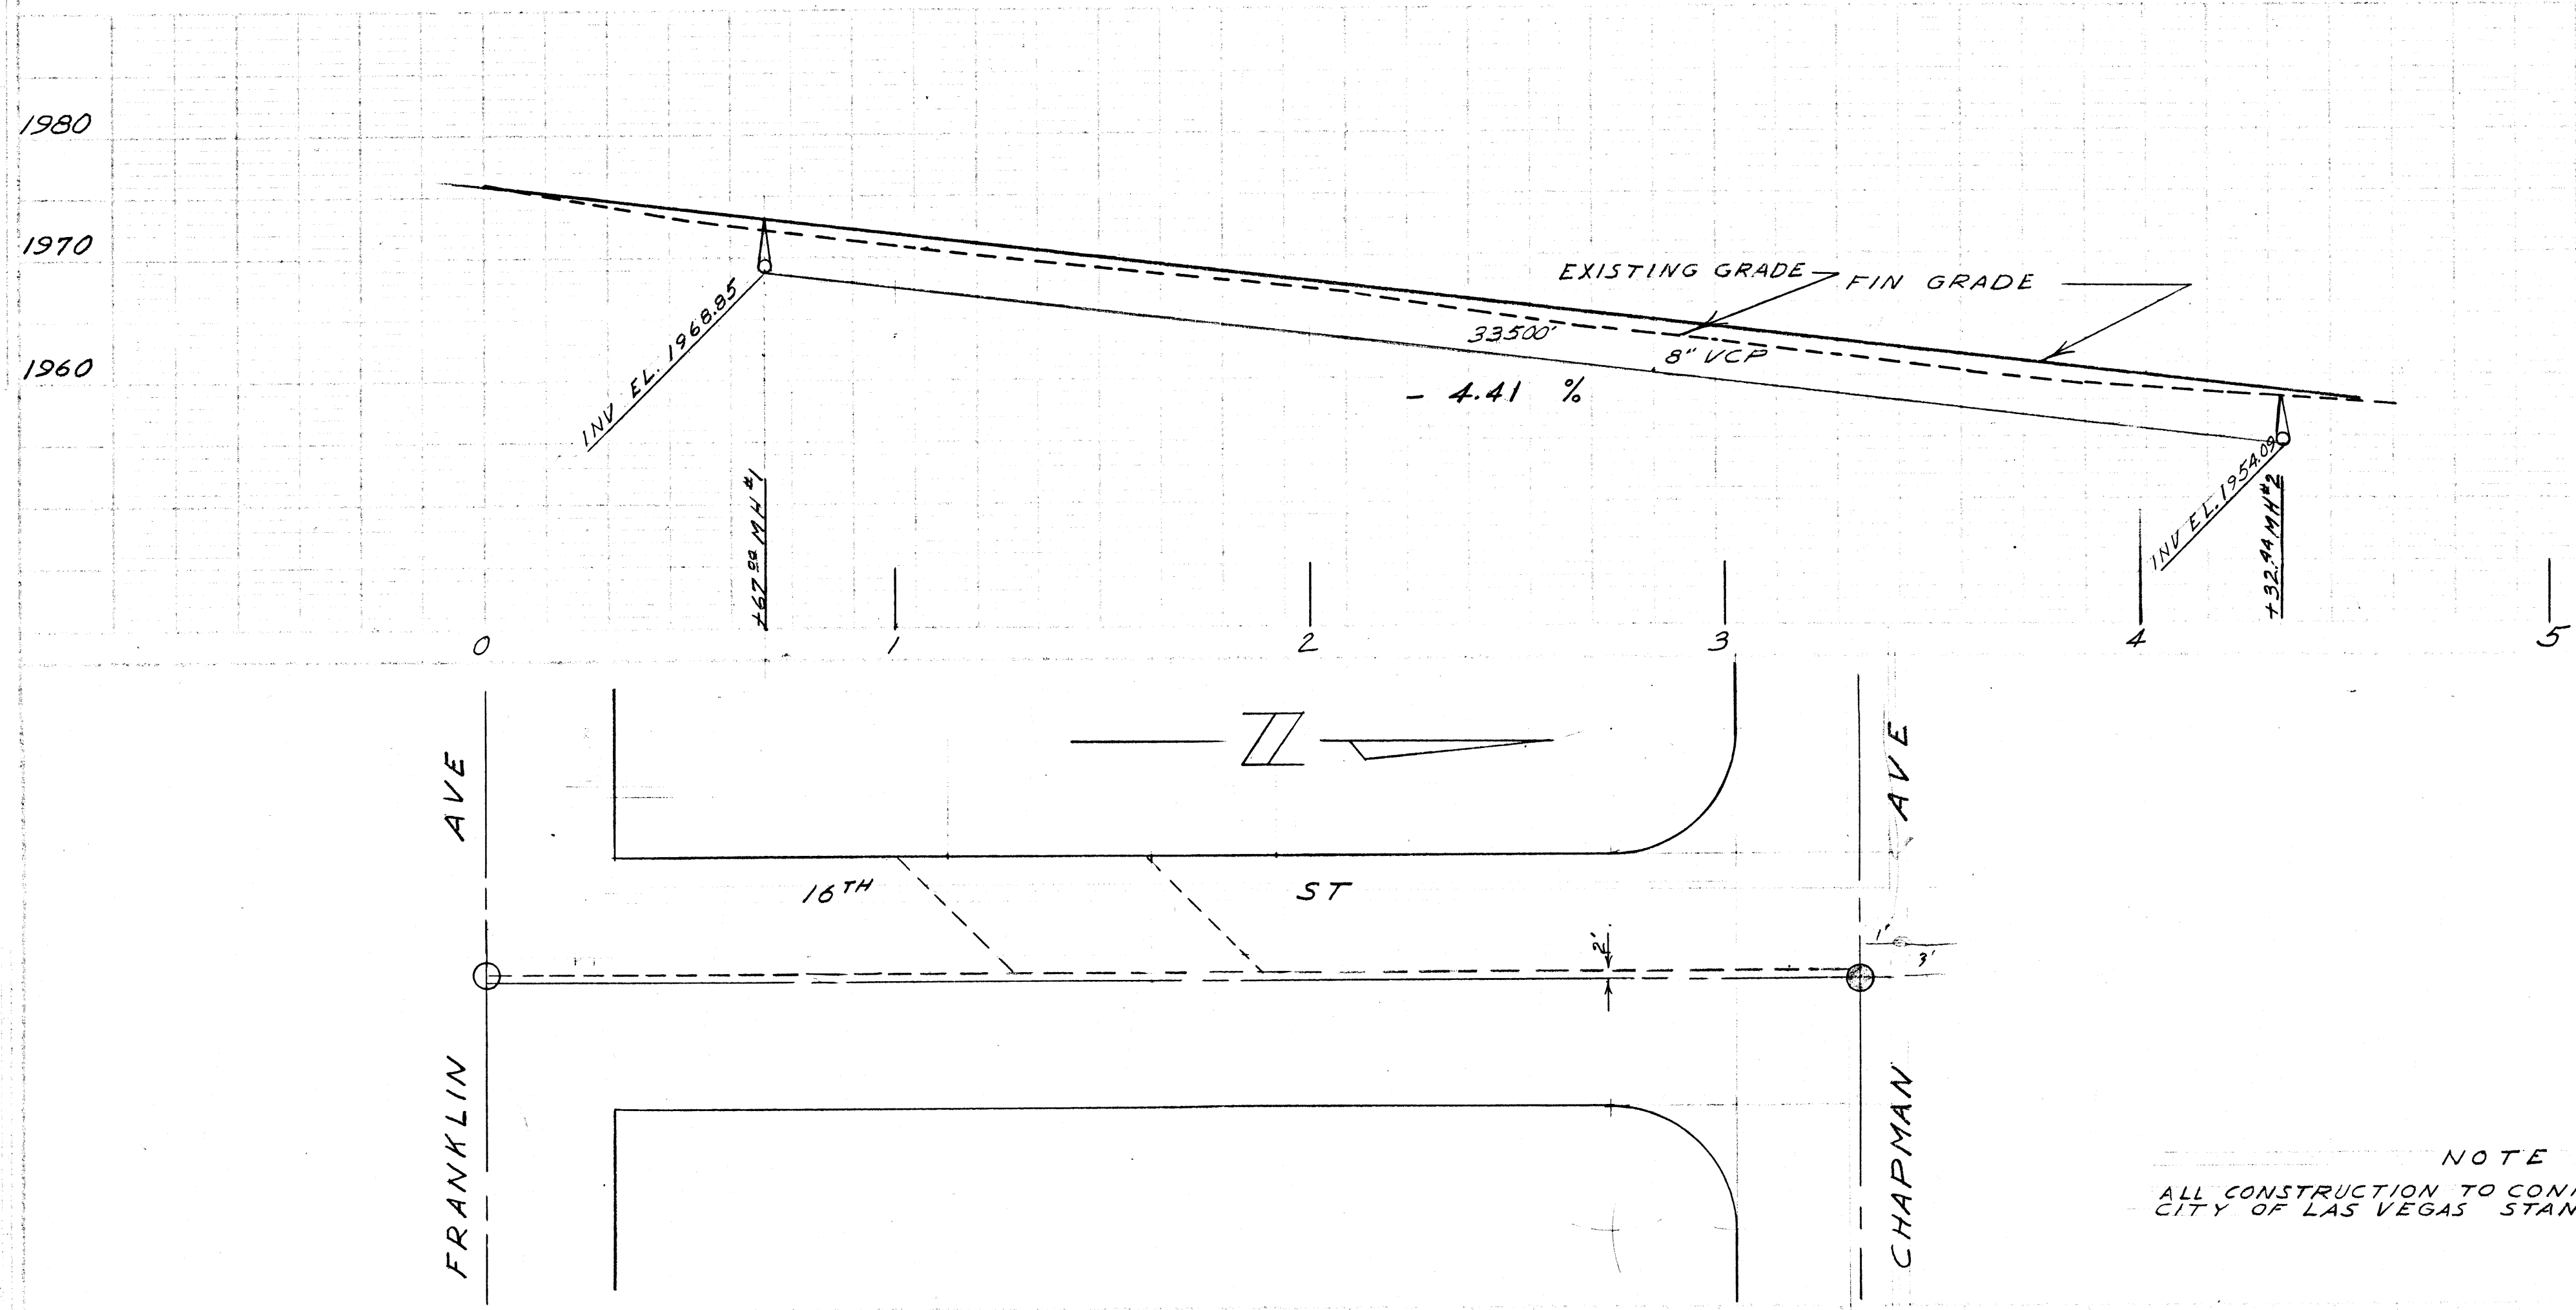


12-1-89

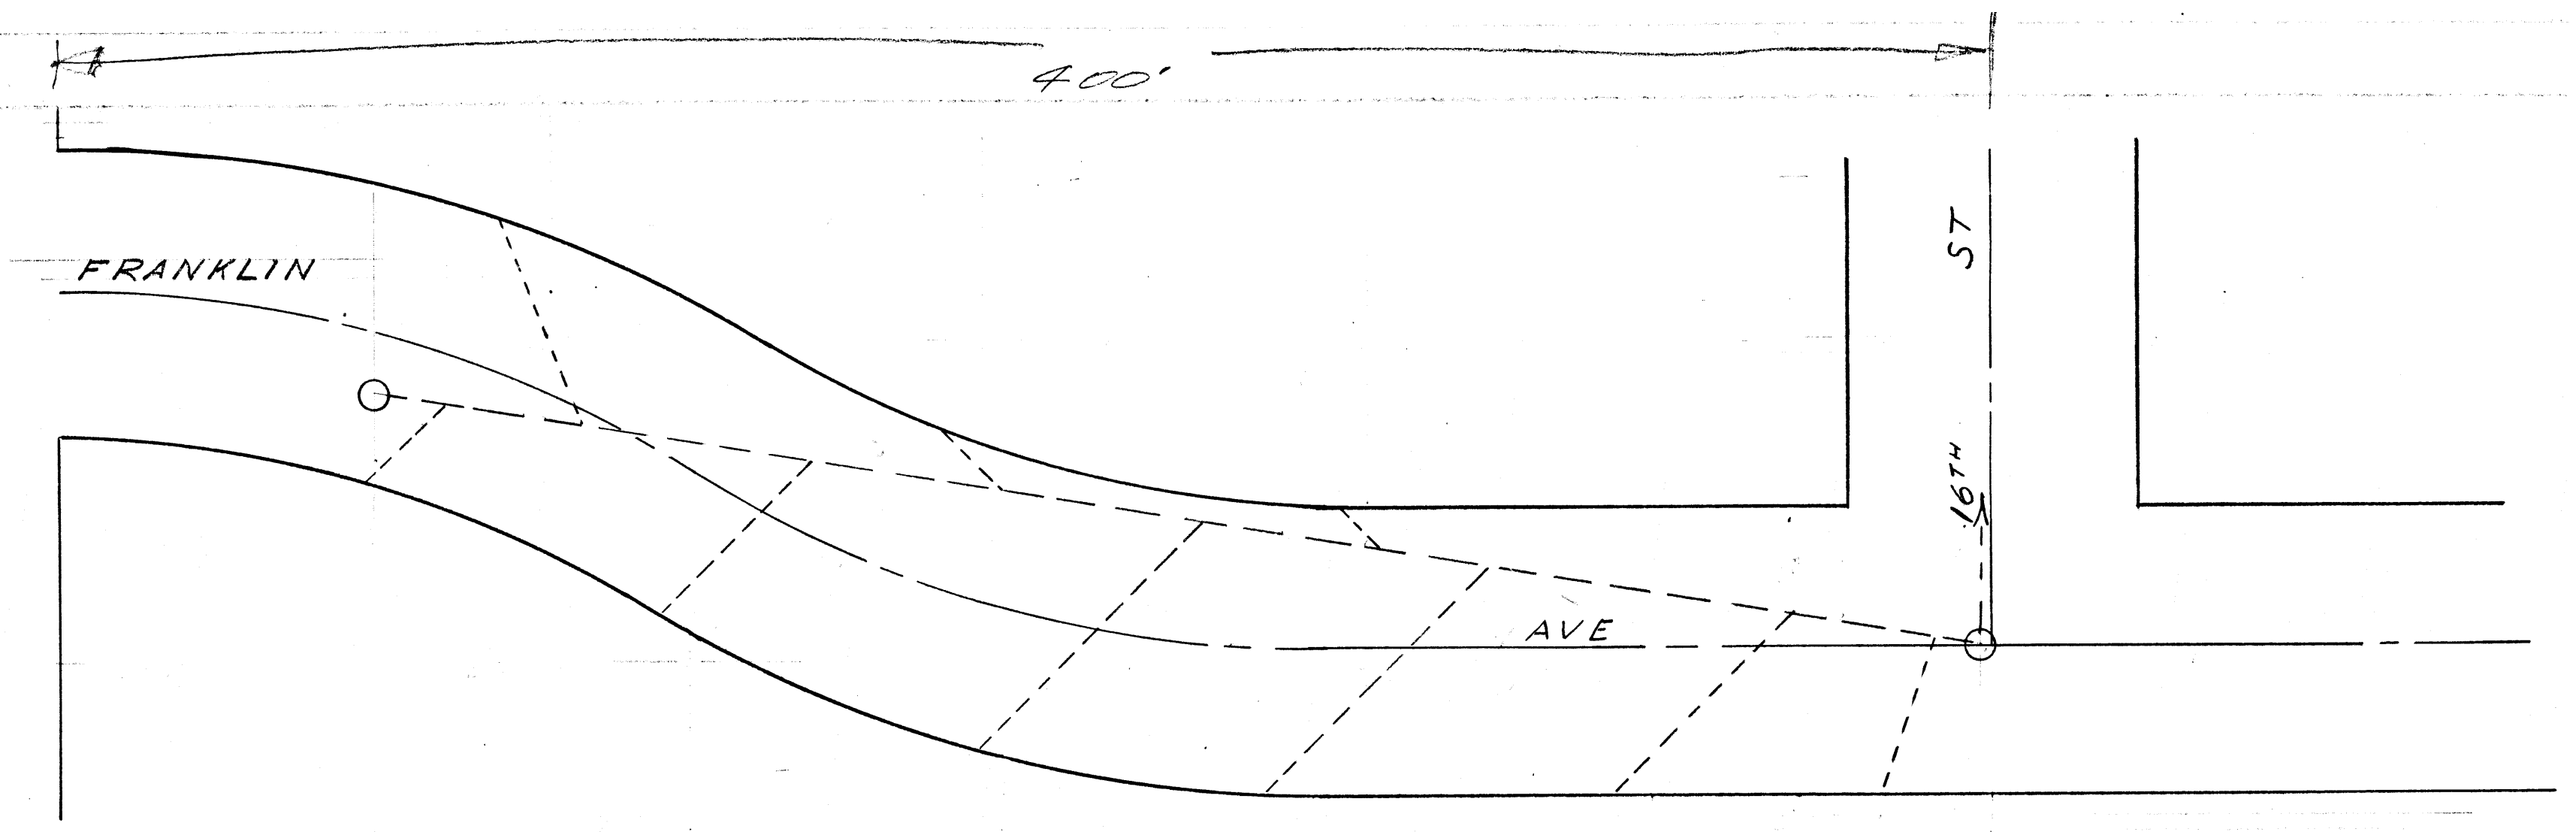

NOTE
ALL CONSTRUCTION TO CONFORM TO
CITY OF LAS VEGAS STANDARDS & SPECIFICATIONS


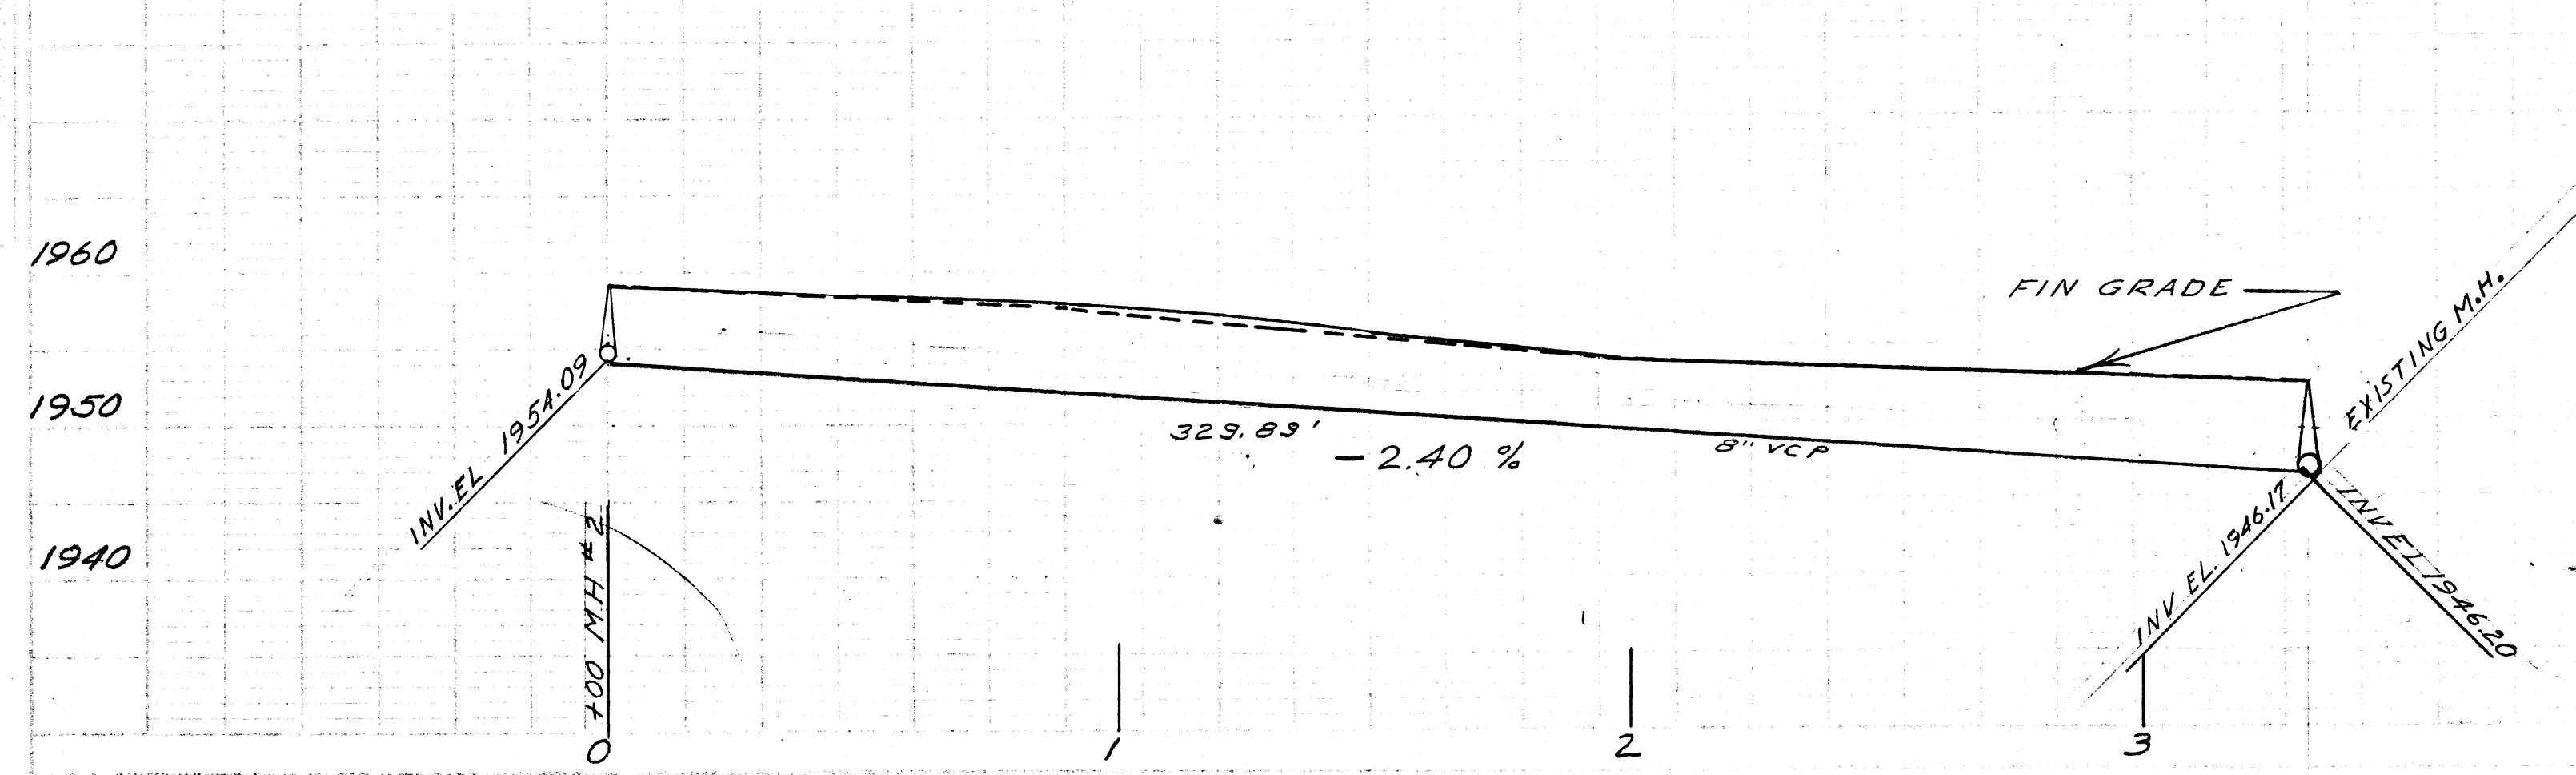


SCALE 1"=30'	REVISED BY	DRAWN BY KCH
DATE 4-30-55		DESIGNED BY KCH
SEWER PLAN & PROFILE		
APPROVED BY CITY ENG	CHKD BY	DRAWING NO 307-V44


SEE 107-V346

See 107-V346

SCALE: 1" = 10' (PLAN) 1" = 10' (PROFILE)

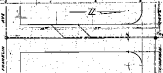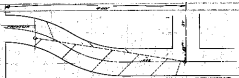


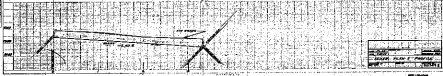


