



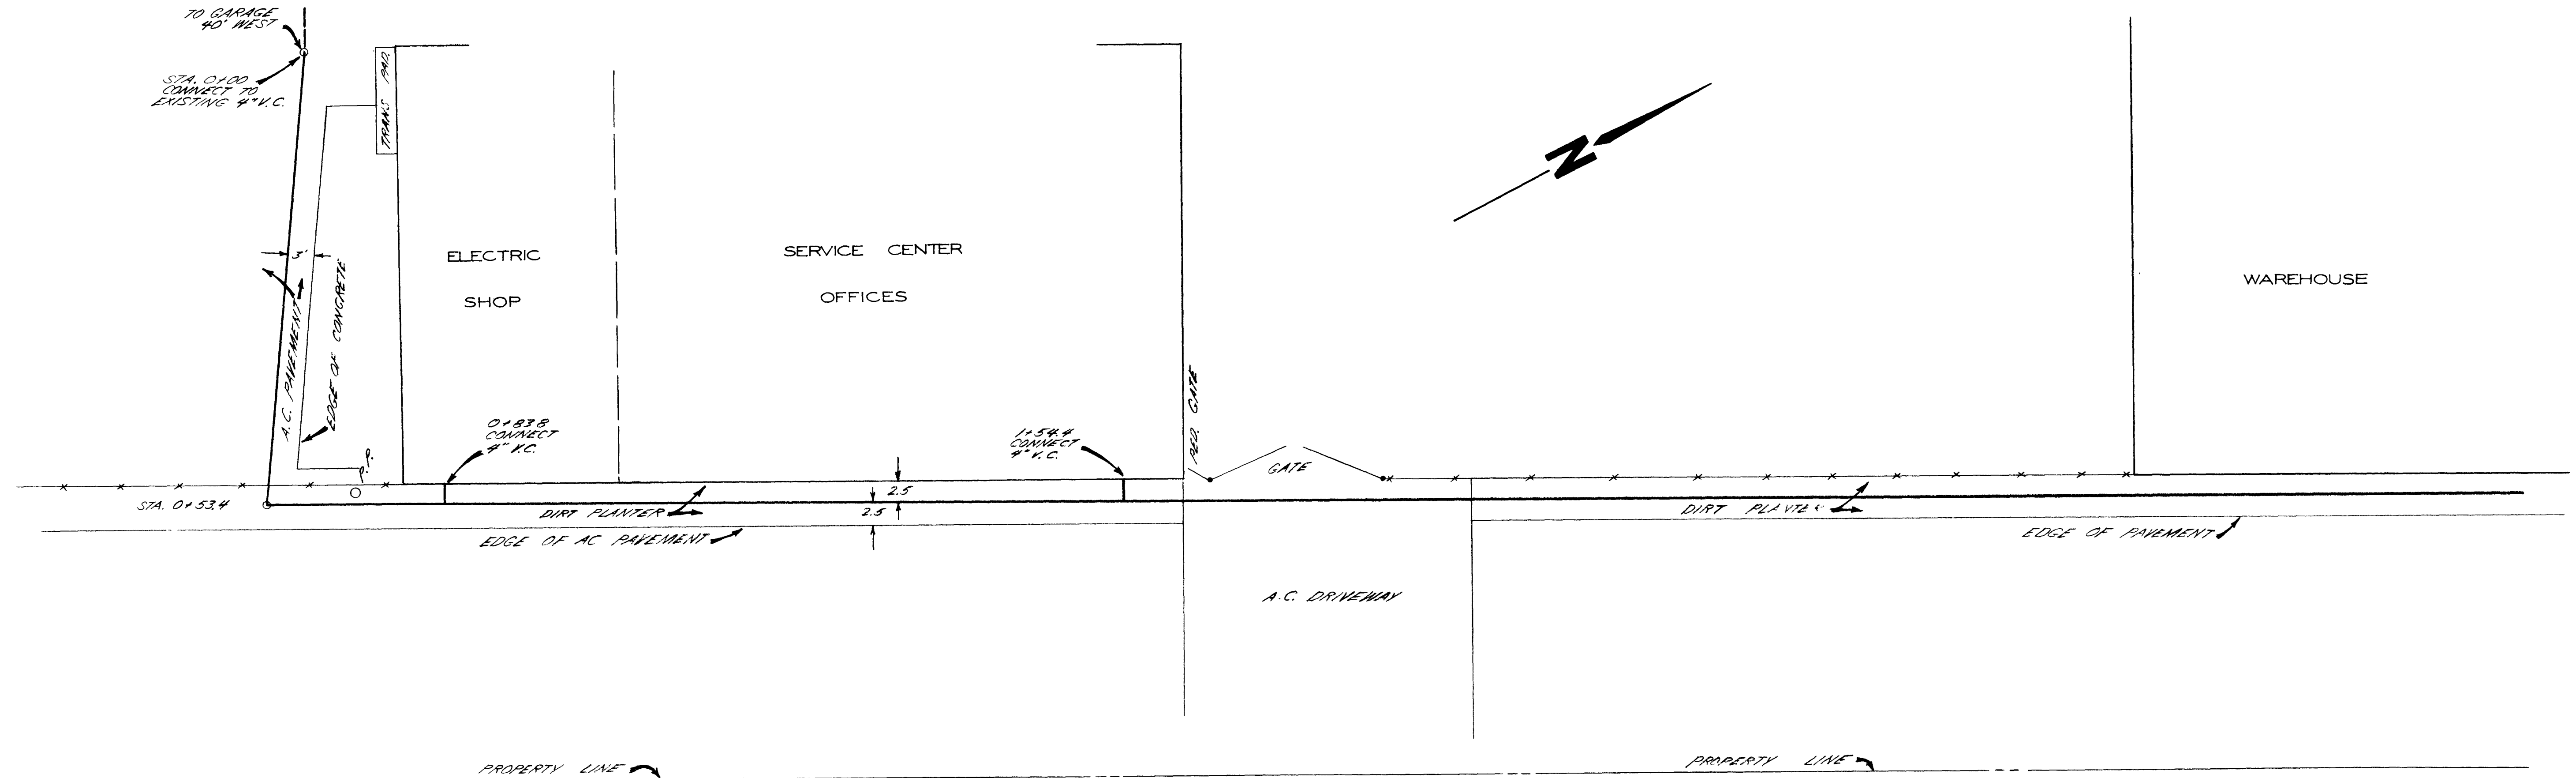


NOTES:

- Sawcut asphaltic pavement from:
 - Sta. 0+00 to Sta. 0+50
 - Sta. 4+06 to Sta. 7+29
 - Water shop to Sta. 5+42.5
- Back fill trench and replace asphaltic pavement per Clark County requirements and standards.
- Remaining trench backfill to be compacted to 95 % of relative density and excess backfill to be removed from site.
- Contractor to obtain all necessary sewer connection permits and to comply with all Clark County Safety and Construction requirements and standards.
- Manhole at Sta. 4+64 Conform to Uniform Standard Drawing for Public Construction, Clark County Area, Drawing No. 512.0
Drop manhole at Sta. 7+62.7 to conform to attached drawing approved by Public Works Dept. City of Las Vegas.

HORT. 1" = 10'
VERT. 1" = 5'

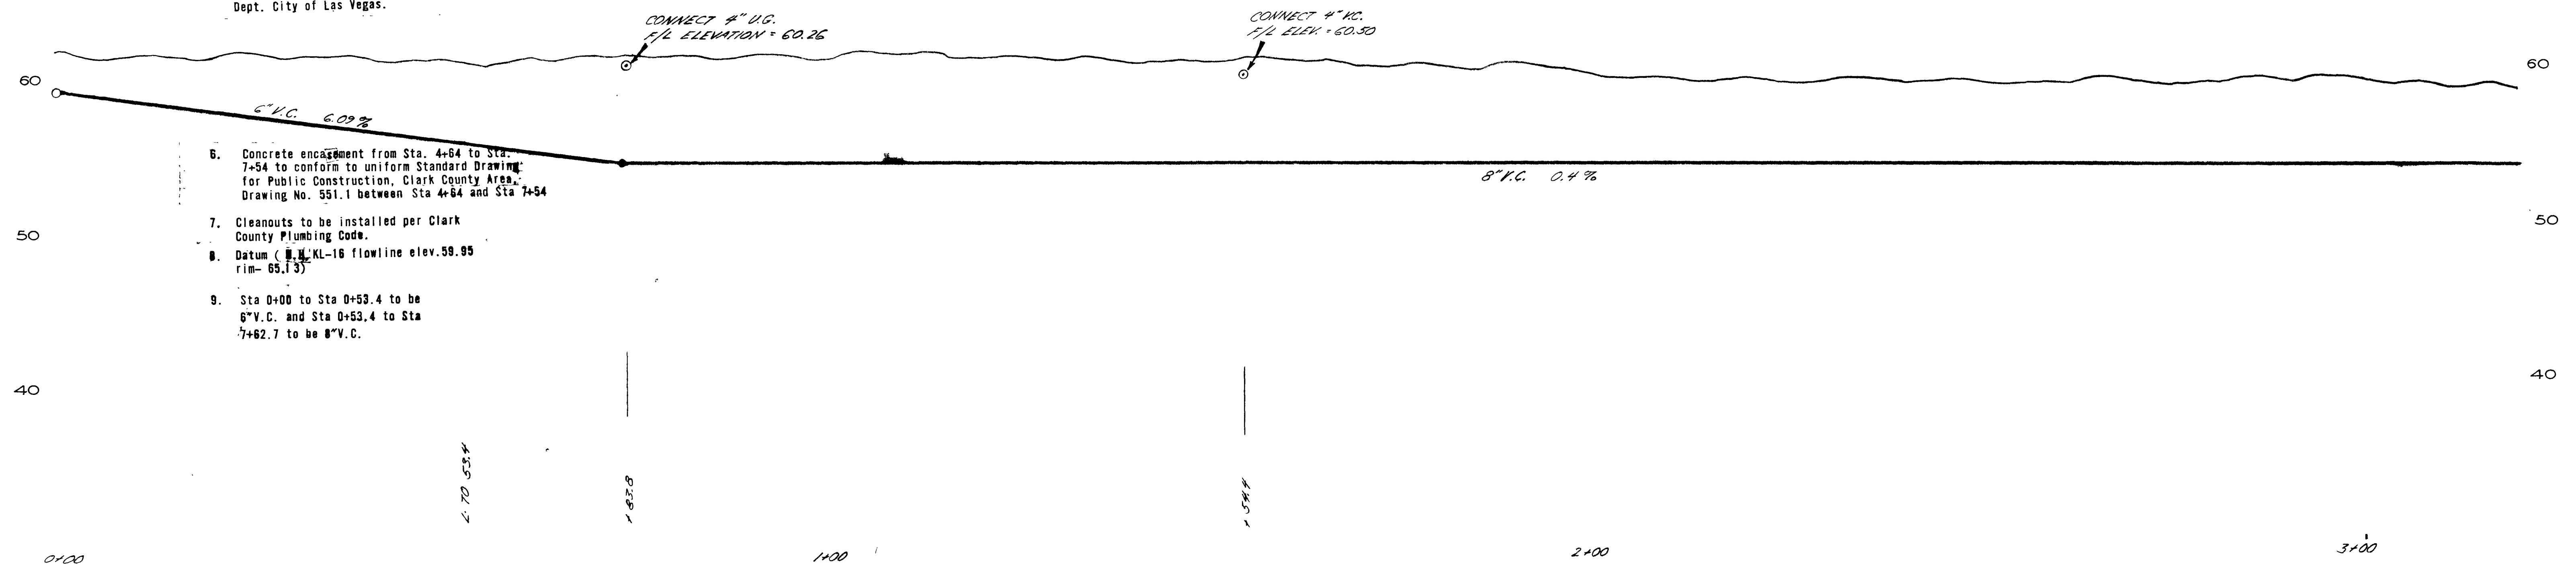

- Concrete encasement from Sta. 4+64 to Sta. 7+54 to conform to uniform Standard Drawing for Public Construction, Clark County Area, Drawing No. 551.1 between Sta 4+64 and Sta 7+54
- Cleanouts to be installed per Clark County Plumbing Code.
- Sta 0+00 to Sta 0+53.4 to be 6" V.C. and Sta 0+53.4 to Sta 7+62.7 to be 8" V.C.

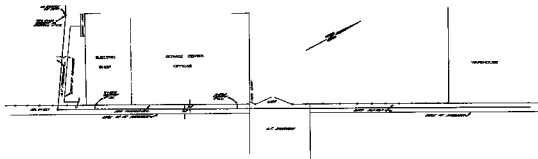





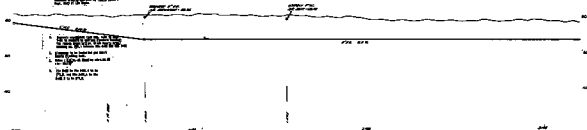

20 1-30 20-40