





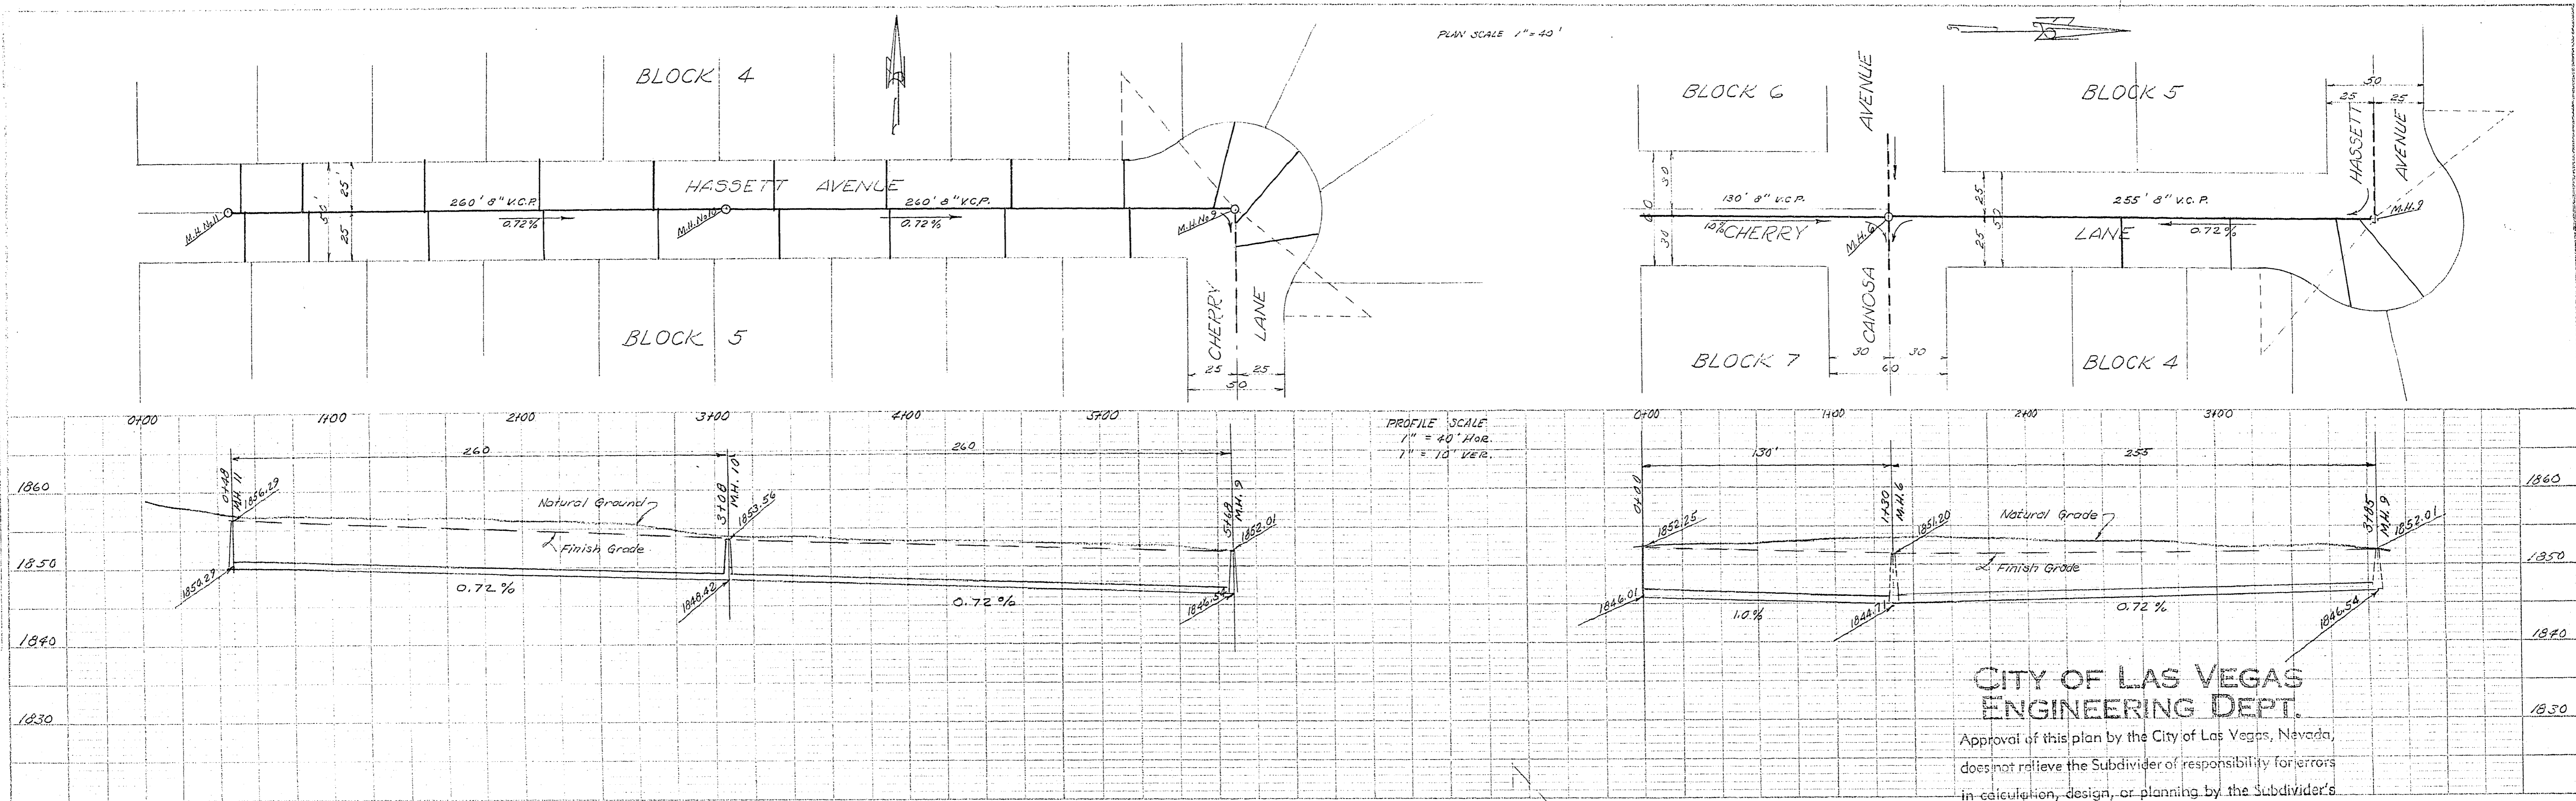

**CITY OF LAS VEGAS
 ENGINEERING DEPT.**

Approval of this plan by the City of Las Vegas, Nevada, does not relieve the Subdivider of responsibility for errors in calculation, design, or planning by the Subdivider's Engineer or Surveyor.

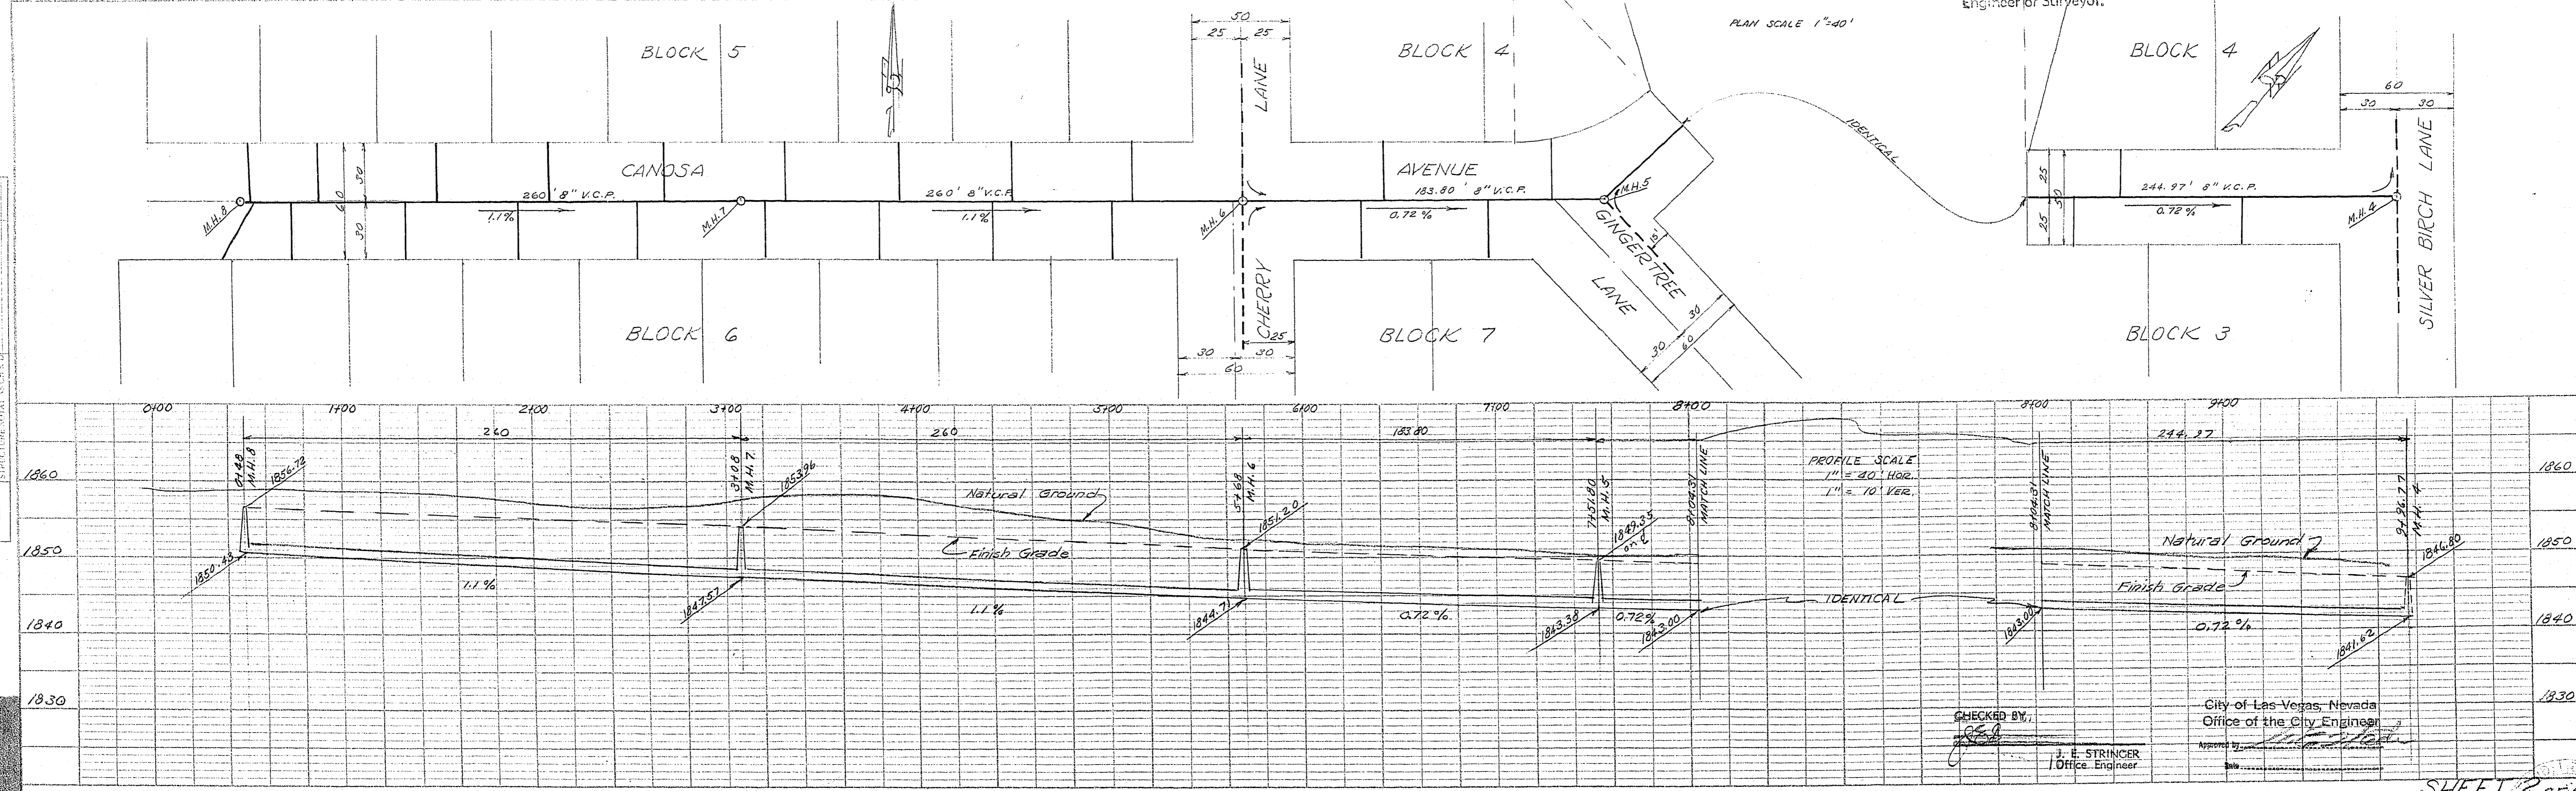

CHECKED BY: [Signature]
 City of Las Vegas, Nevada
 Office of the City Engineer
 Approved by: [Signature]
 E. STRINGER
 Office Engineer

SHEET 2 OF 4