


11-7-29

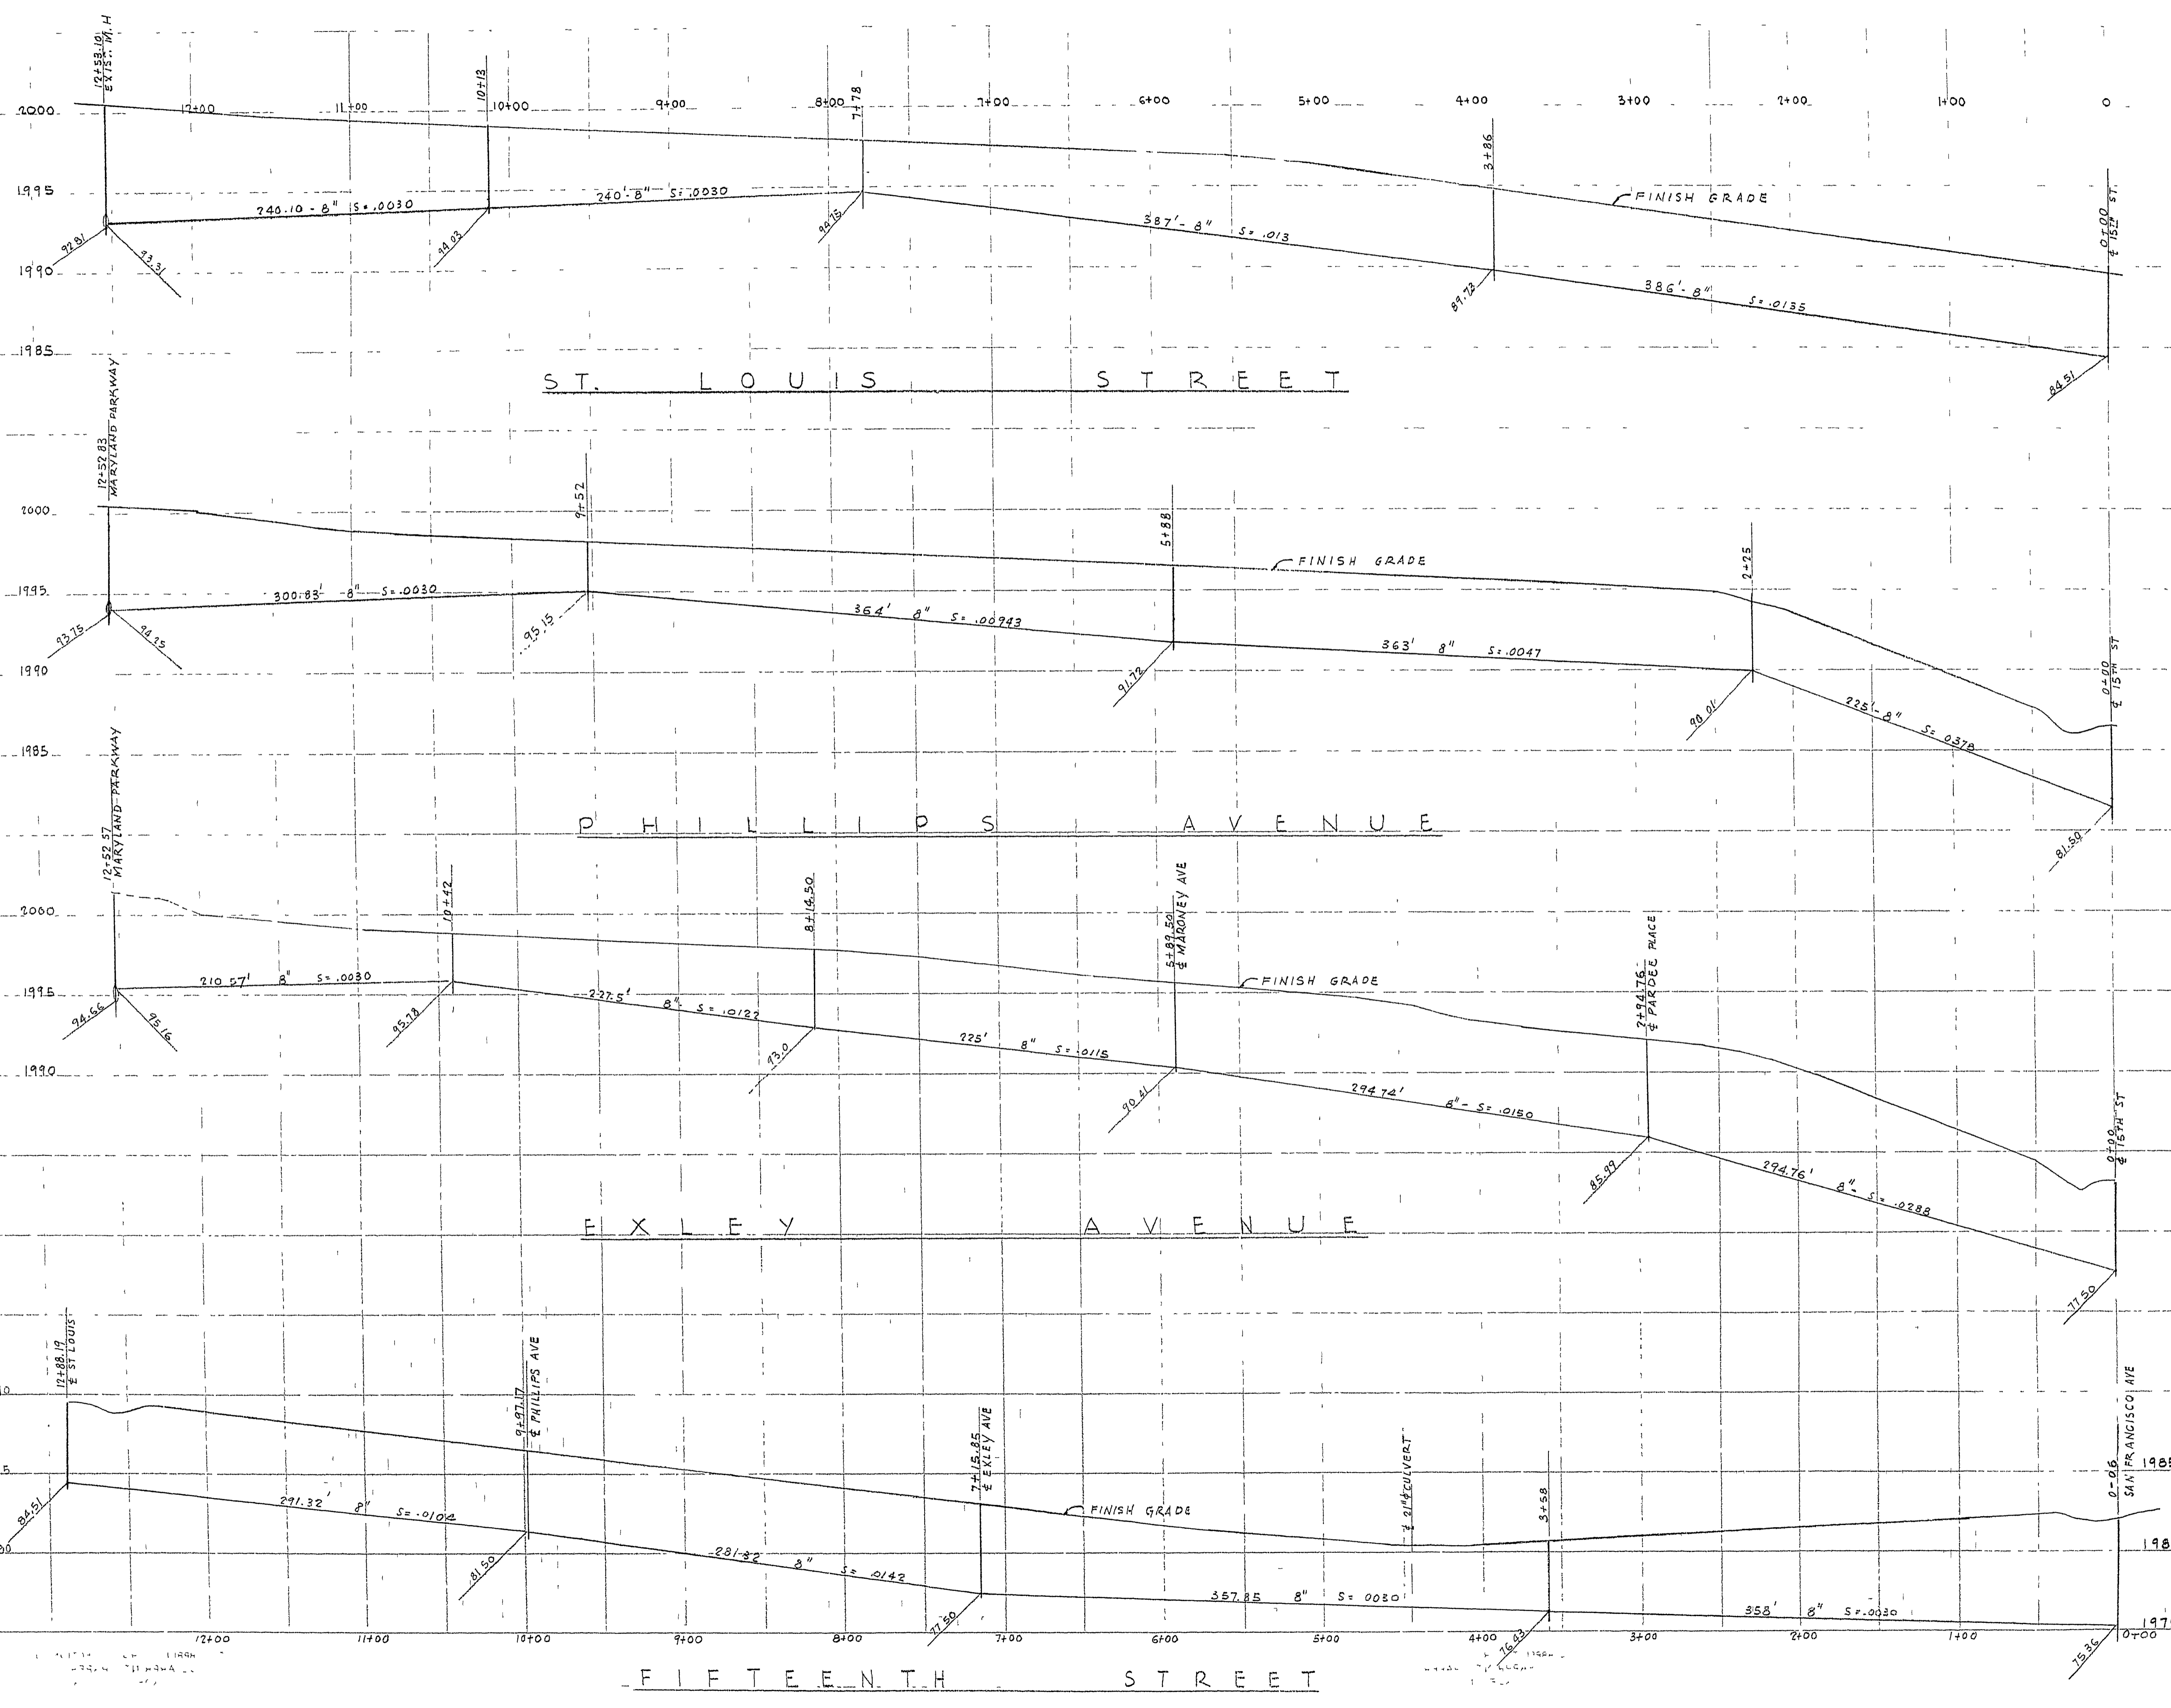

C-3-8

PROFILE NO. 1
SEWERAGE SYSTEM
 FOR
FRANCISCO PARK #1
 CITY OF LAS VEGAS, NEVADA

SCALE	REHLITER & SONING	DRAWING NO.
HORIZ. 1"=50'	ENGINEERS	2
VERT. 1"=2'		OF 3
DATE		

OCT, 1955 448 S. HILL LOS ANGELES

307Y-1440-1