
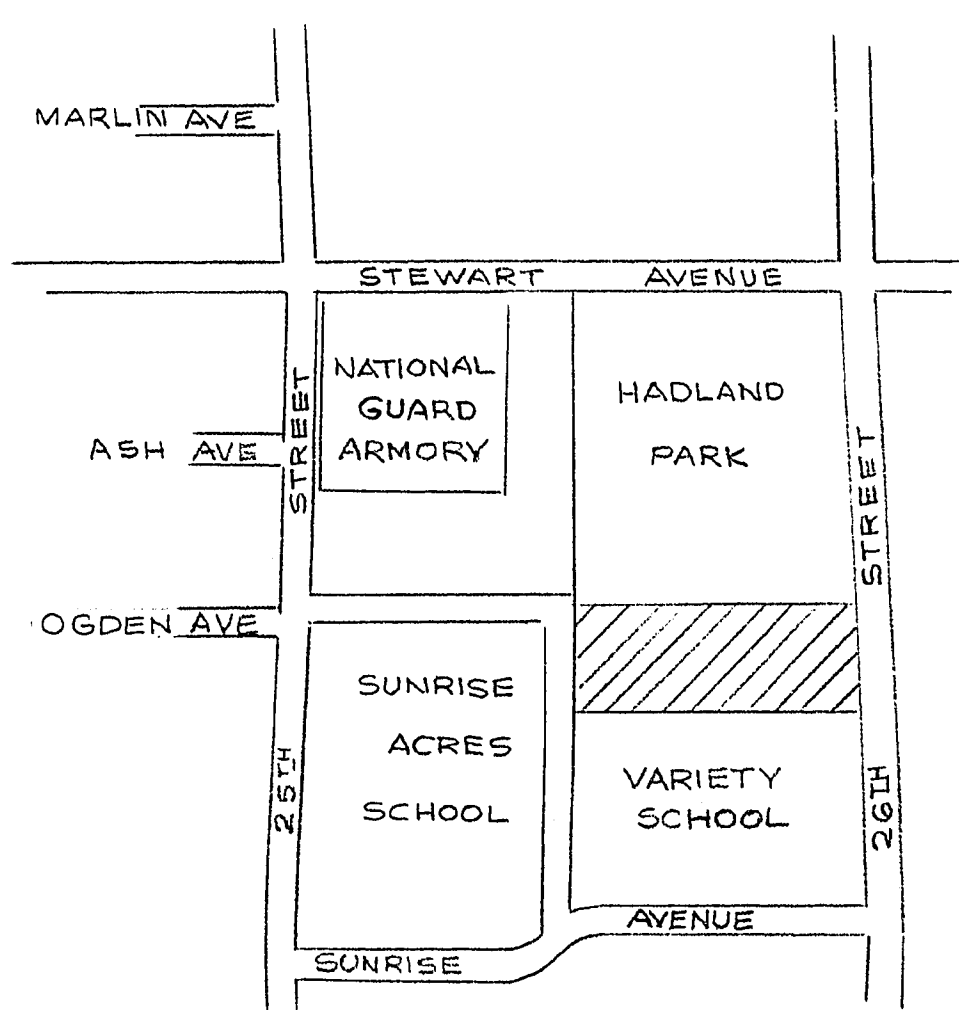


LEGEND:
 ○ Nelson #40 Quick Coupling Valves

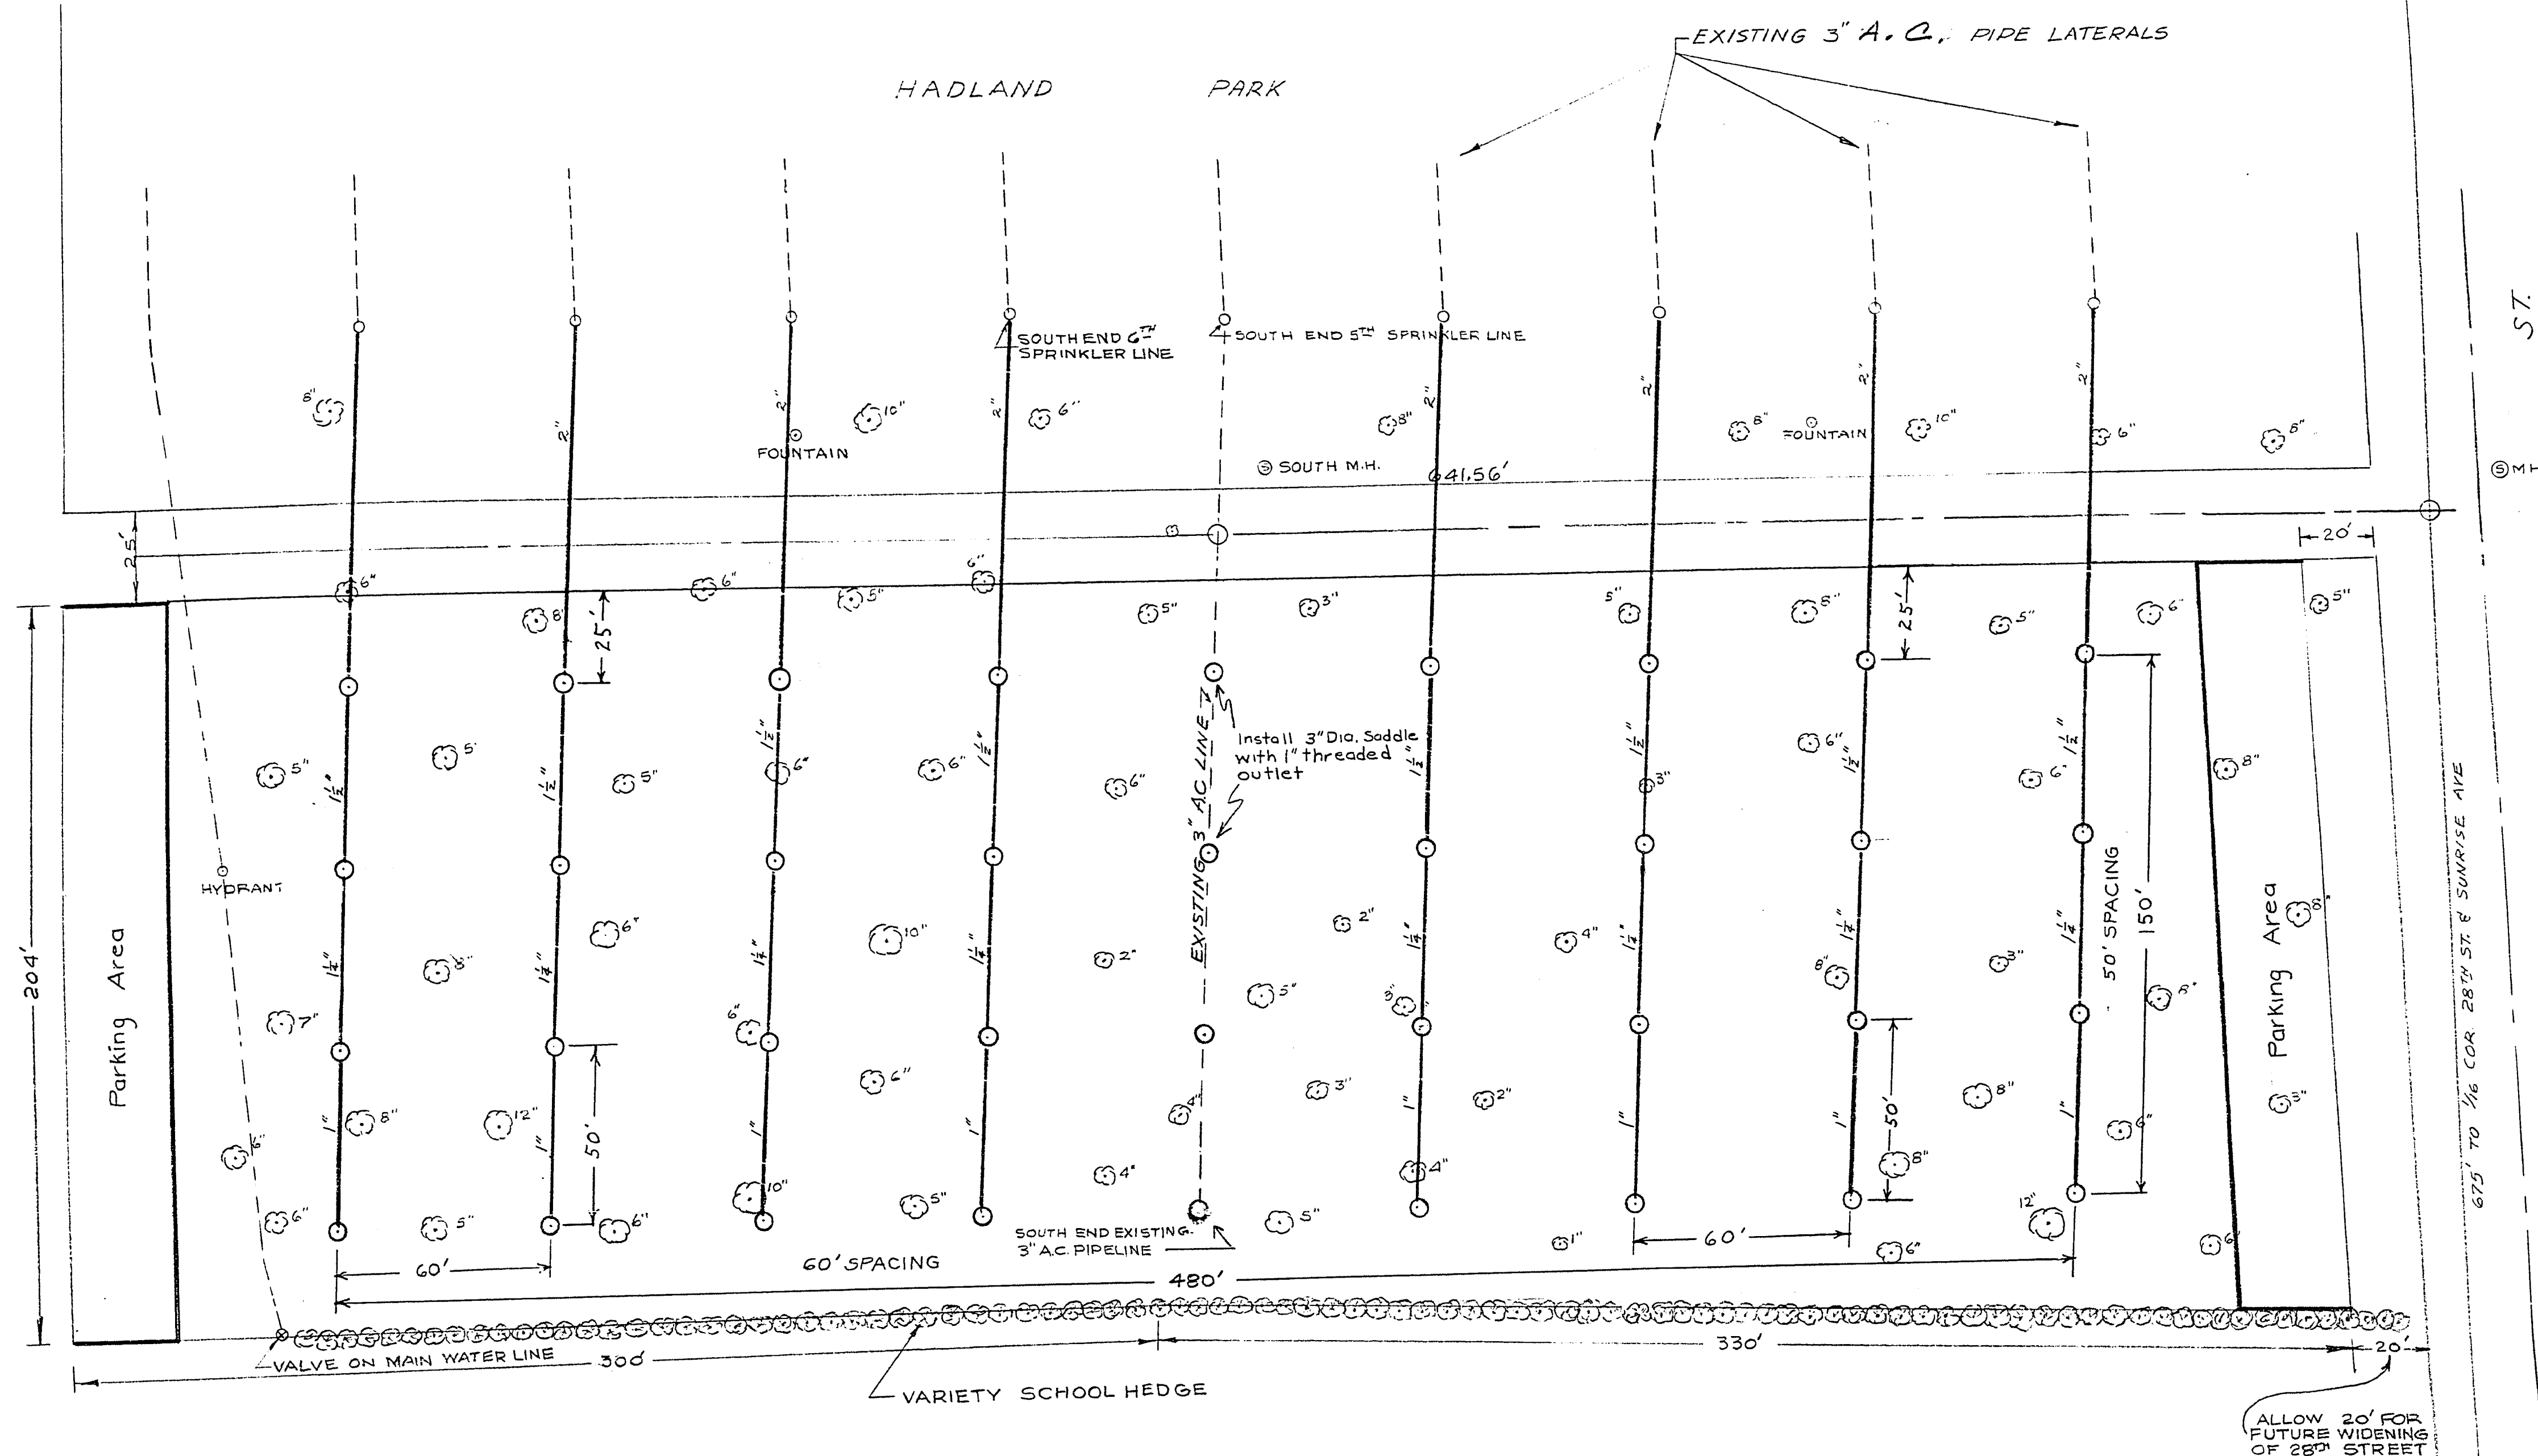

NOTES:

- 2" PVC Pipe to be Schedule 40 Pacific Western (or equal)
 - 1 1/2", 1 1/4", 1" PVC Pipe to be Schedule "A" Pacific Western (or equal)
- Design based on Rain Bird #30 Two Nozzle Sprinklers

APPROVAL: *Kenneth Hadland*
 PARK DEPT.

REVISIONS			
NO.	BY	DESCRIPTION	DATE

CITY OF LAS VEGAS NEVADA ENGINEERING DEPT.			
ADDITION TO SPRINKLER SYSTEM AT SOUTH PORTION OF HADLAND PARK			
DESIGNED BY <i>Shepard</i>	DATE <i>10/21/58</i>	SCALE <i>1" = 30'</i>	FIELD BOOK NO. <i>58-9</i>
DRAWN BY <i>SMALL-DODD</i>	DATE <i>10/14/58</i>	CHECKED BY <i>[Signature]</i>	WORK ORDER NO.
APPROVED <i>R. P. Sauer</i>	CITY ENGR.	DRAWING NO. 650.2-V8	REVISED

6-86