


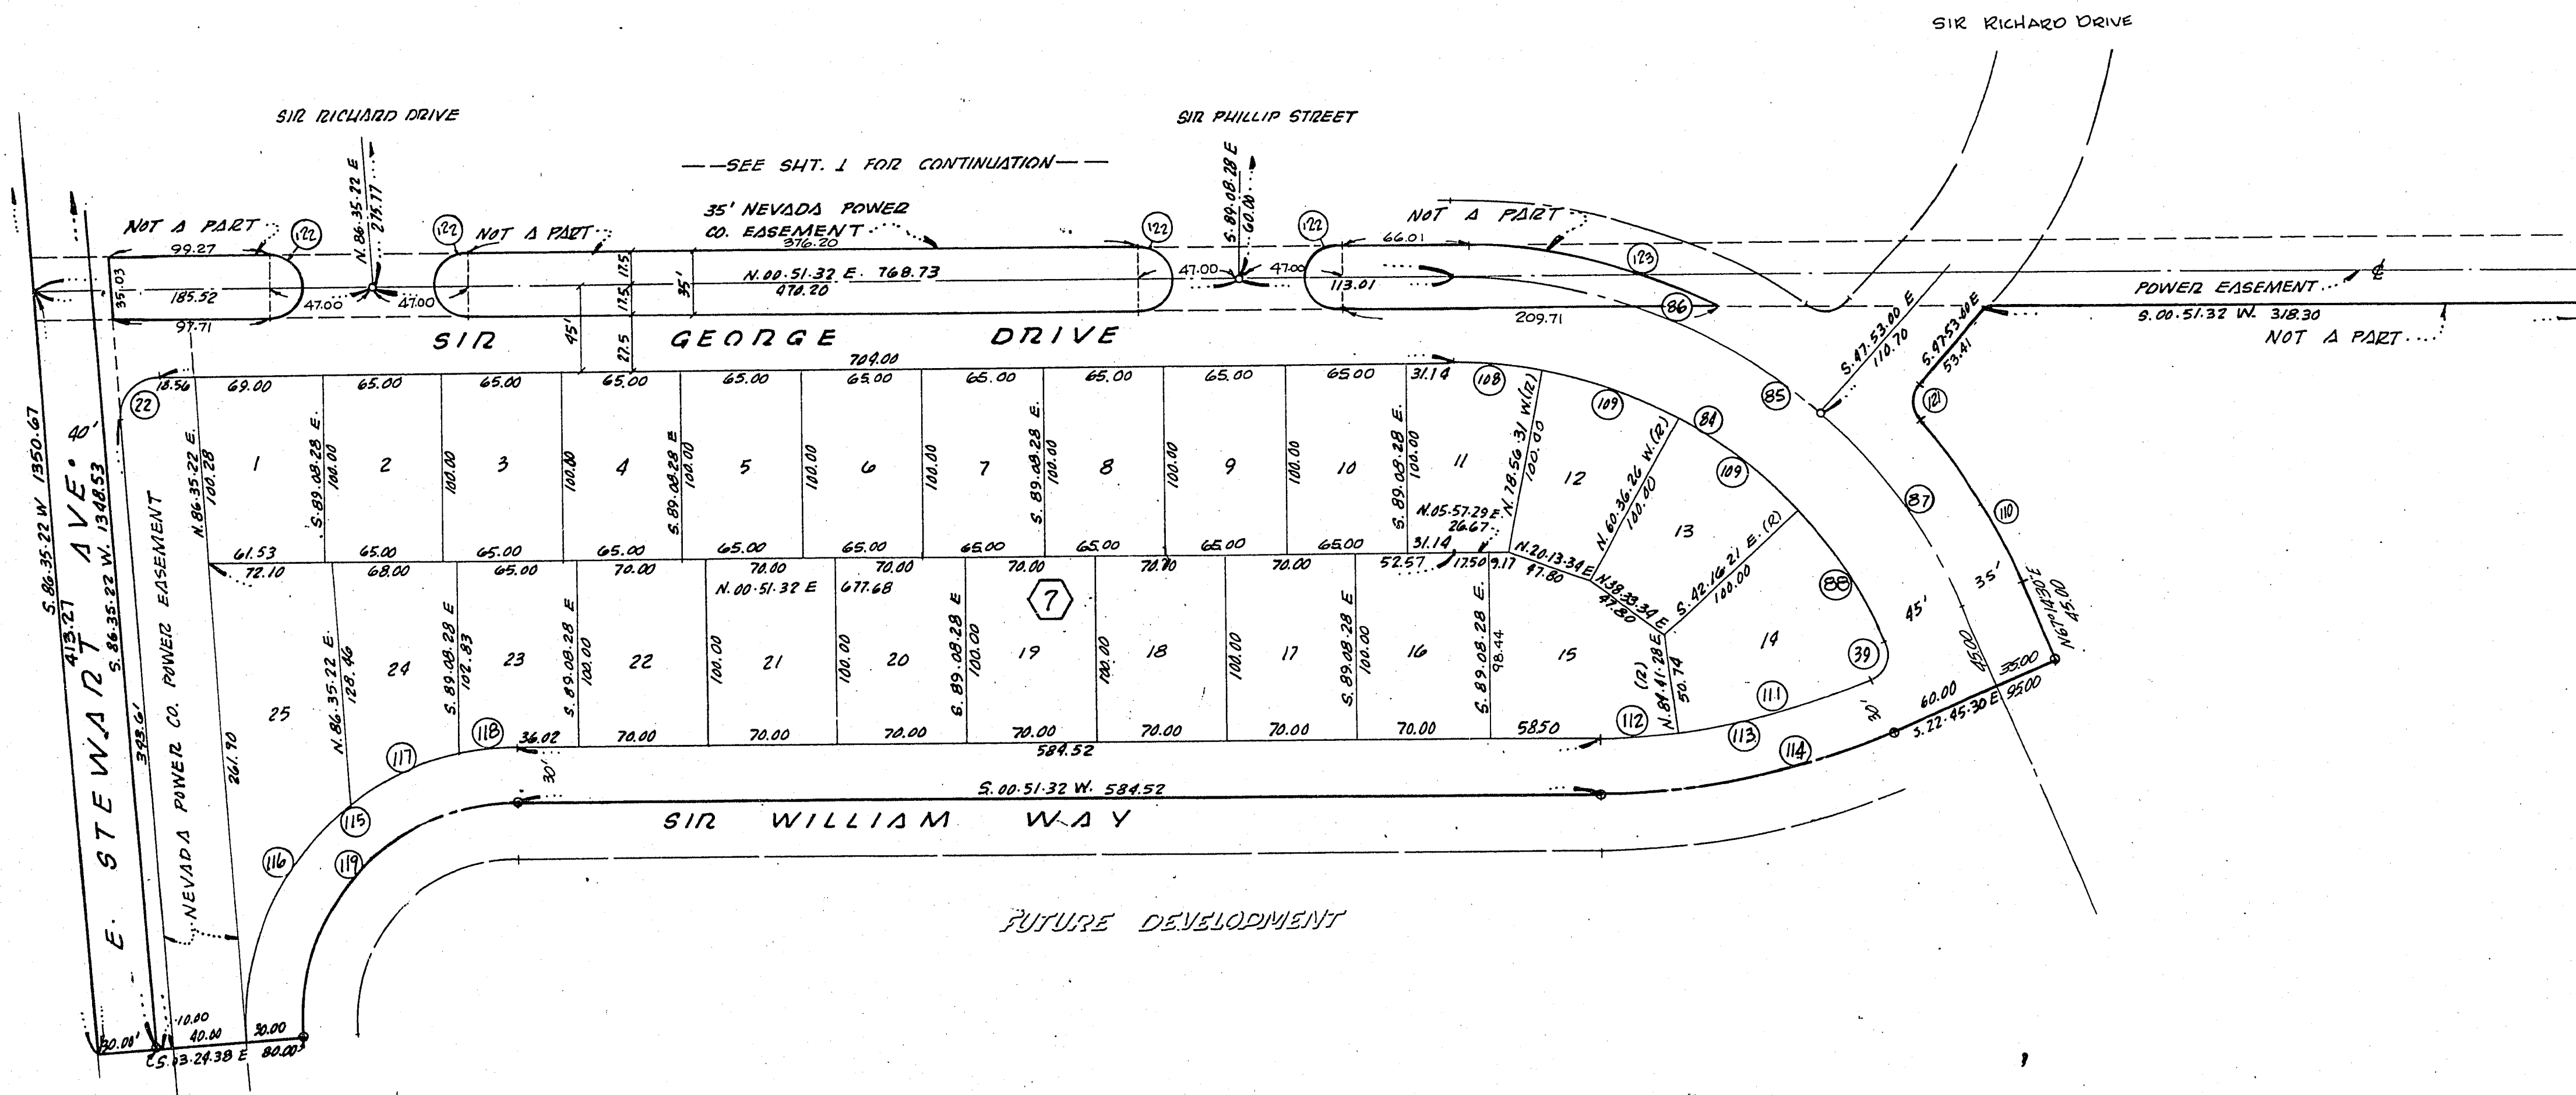

SHEET 3 OF 3

No. _____
Recorded at the request of _____
Date _____ of _____ M.
Book _____ Page _____
of _____
Official records book in
Clark County Nevada, Records
Paul E. Horn, Recorder
Fee _____ Deputy _____

Book 12 PAGE 42
709.25

17-6