




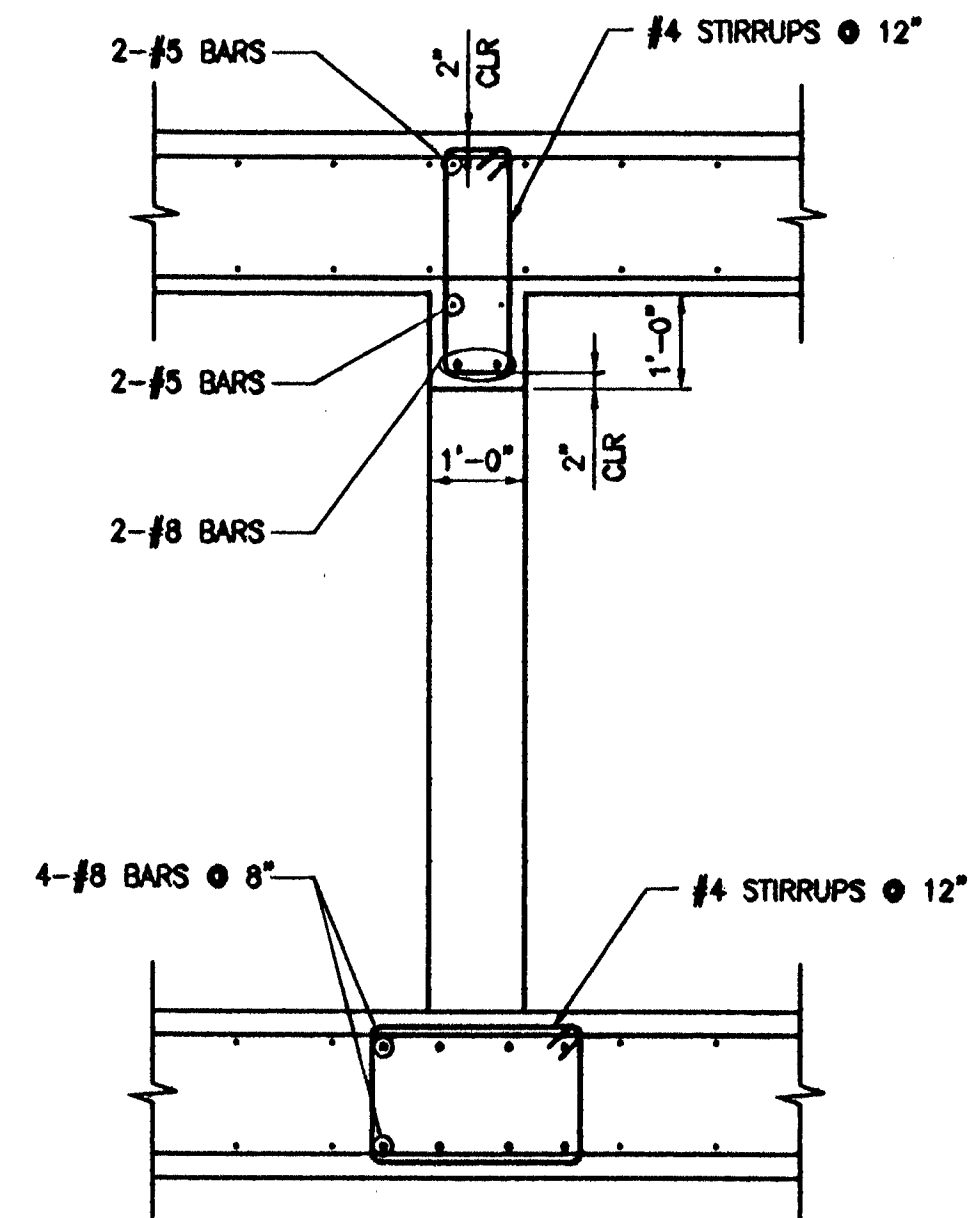


B SECTION
SCALE: 1/2" = 1'-0"

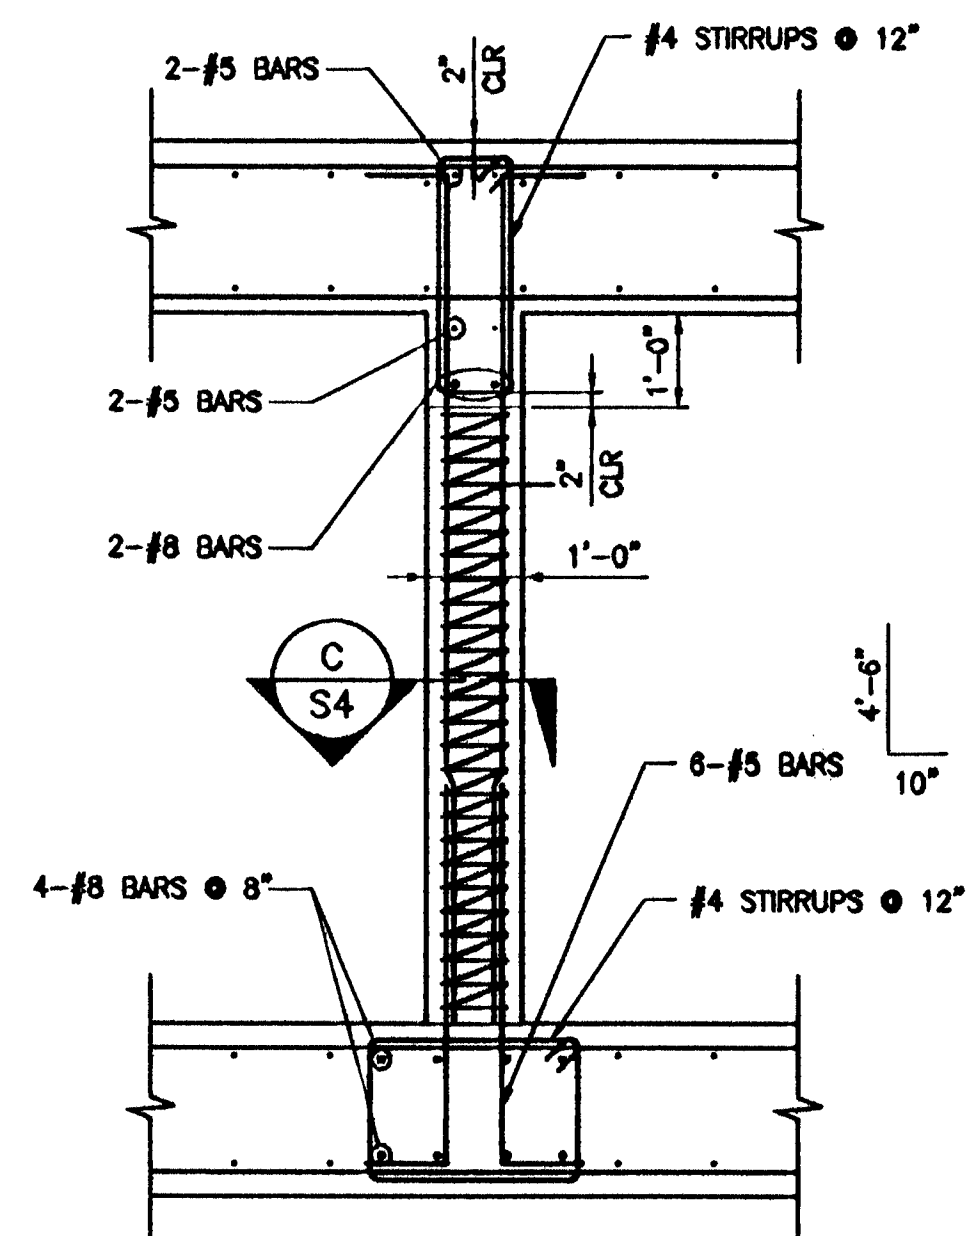

C SECTION
SCALE: 1/2" = 1'-0"

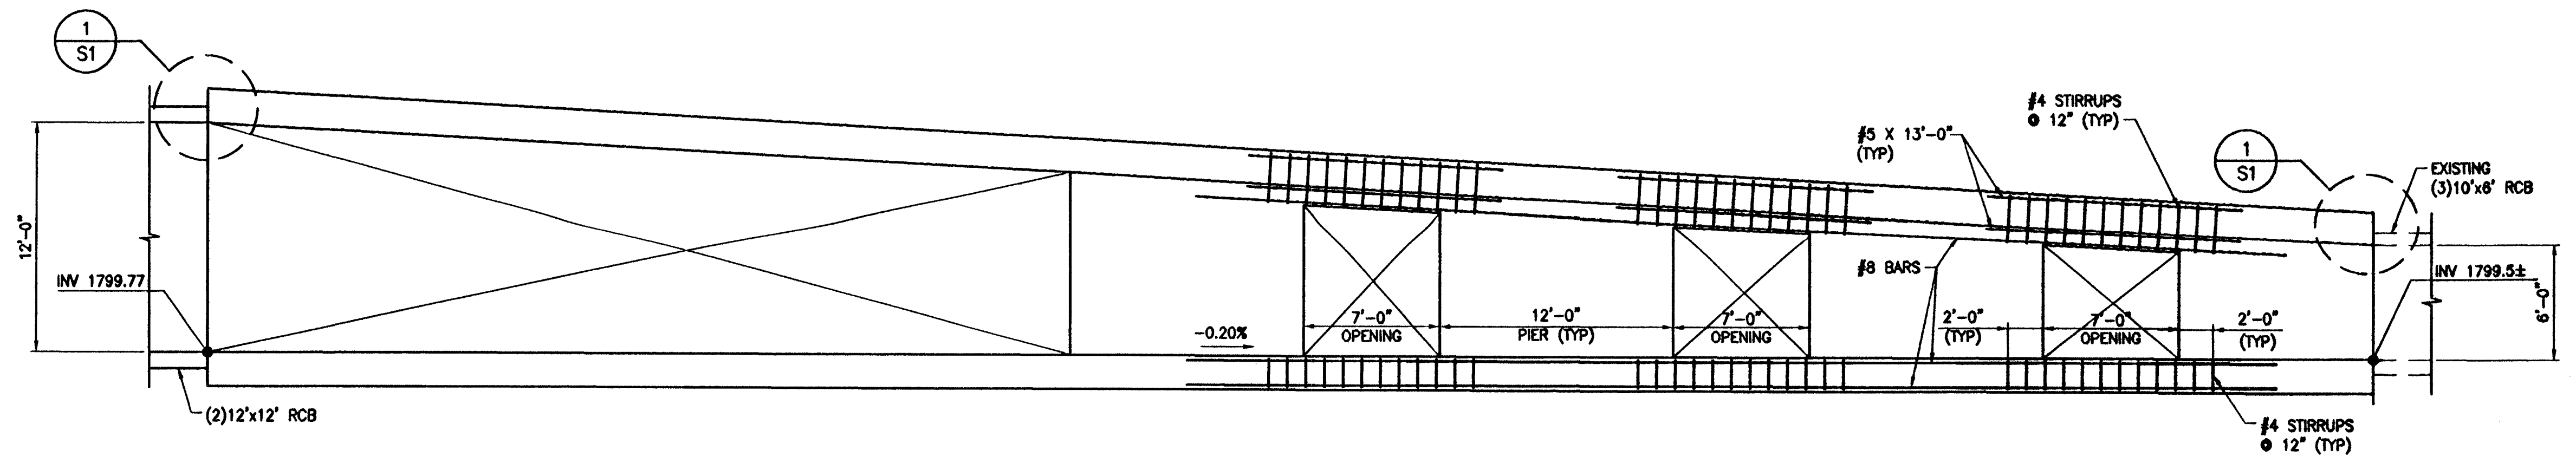

A SECTION
SCALE: 3/16" = 1'-0"

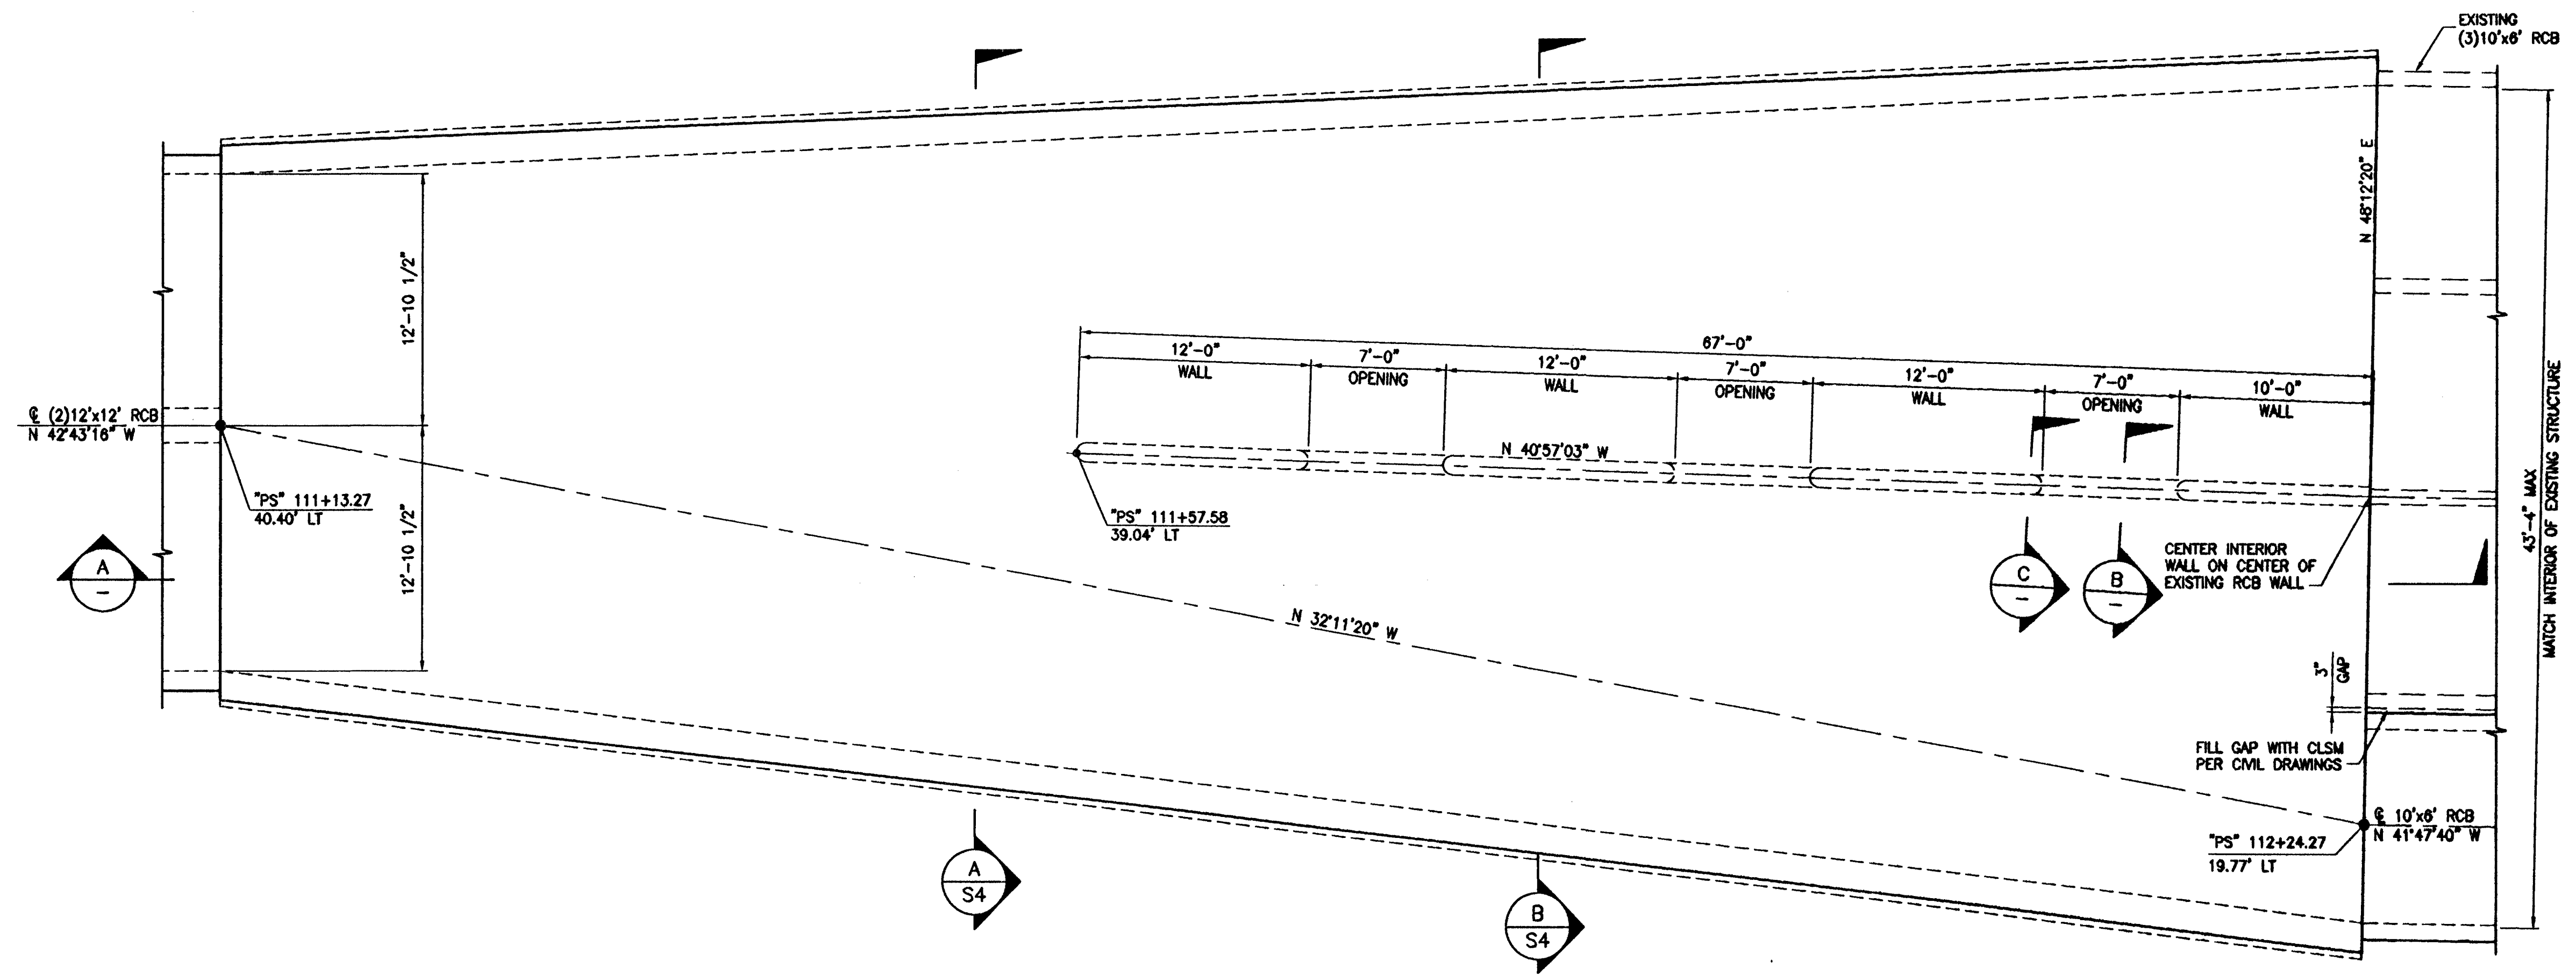


1 PLAN
SCALE: 3/16" = 1'-0"




FLAMINGO-BOULDER HIGHWAY NORTH - SAHARA AVENUE TO FLAMINGO WASH

REV. NO.	DATE	DESCRIPTION	APPROVED
1	12/4/05		

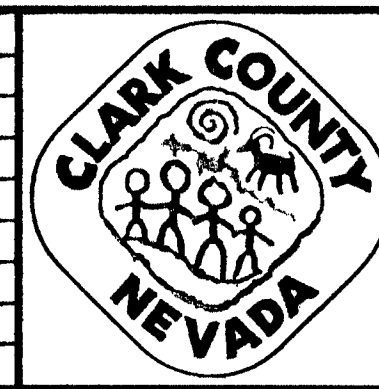

FLAMINGO-BOULDER HIGHWAY NORTH
SAHARA AVENUE TO FLAMINGO WASH
TRANSITION STRUCTURE "PS" 111+13.27 TO "PS" 112+24.27
CLARK COUNTY, NEVADA, DEPARTMENT OF PUBLIC WORKS

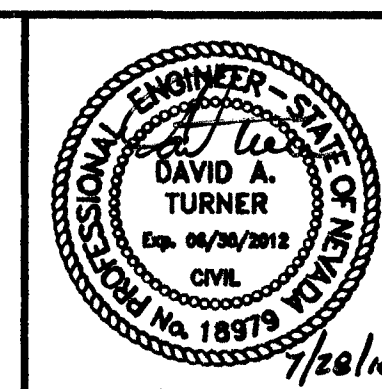

PROJECT No: 500.875 DRAWN BY: FAM/NO
DESIGNED BY: FAM CHECKED BY: RIN
APPROVED BY: RIN
G.C. WALLACE COMPANIES
ENGINEERS | PLANNERS | SURVEYORS
1555 S. RAINBOW BLVD. LAS VEGAS, NV 89146
T: 702.804.2000 F: 702.804.2299 G.C.WALLACE.COM

SCALE	L-1867
HORIZ:	NONE
VERT:	NONE
FIELD BOOK	
CCPW PROJECT #060309	
W.O. #2007-15	
SHT. 32 OF 50	