



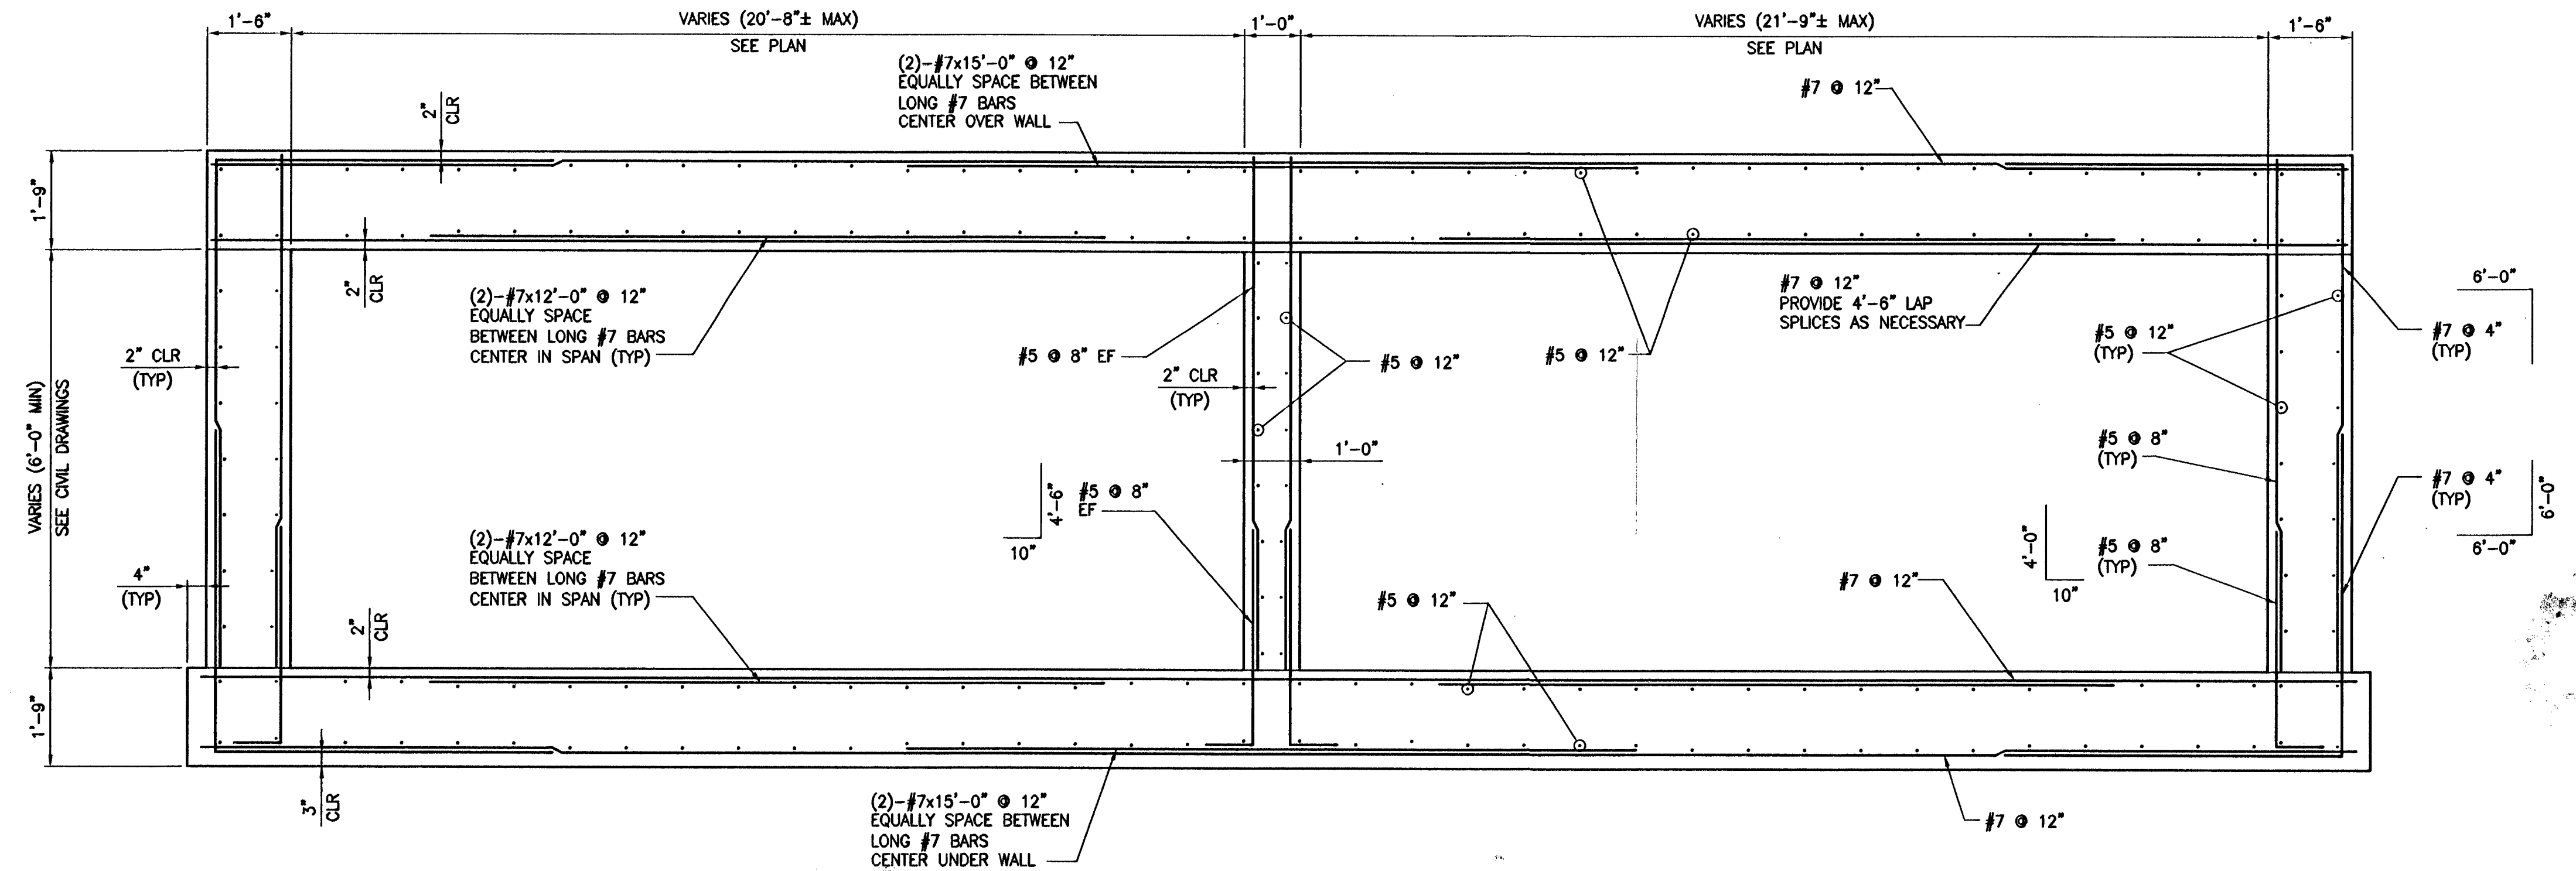


B SECTION

SCALE: 3/8" = 1'-0"

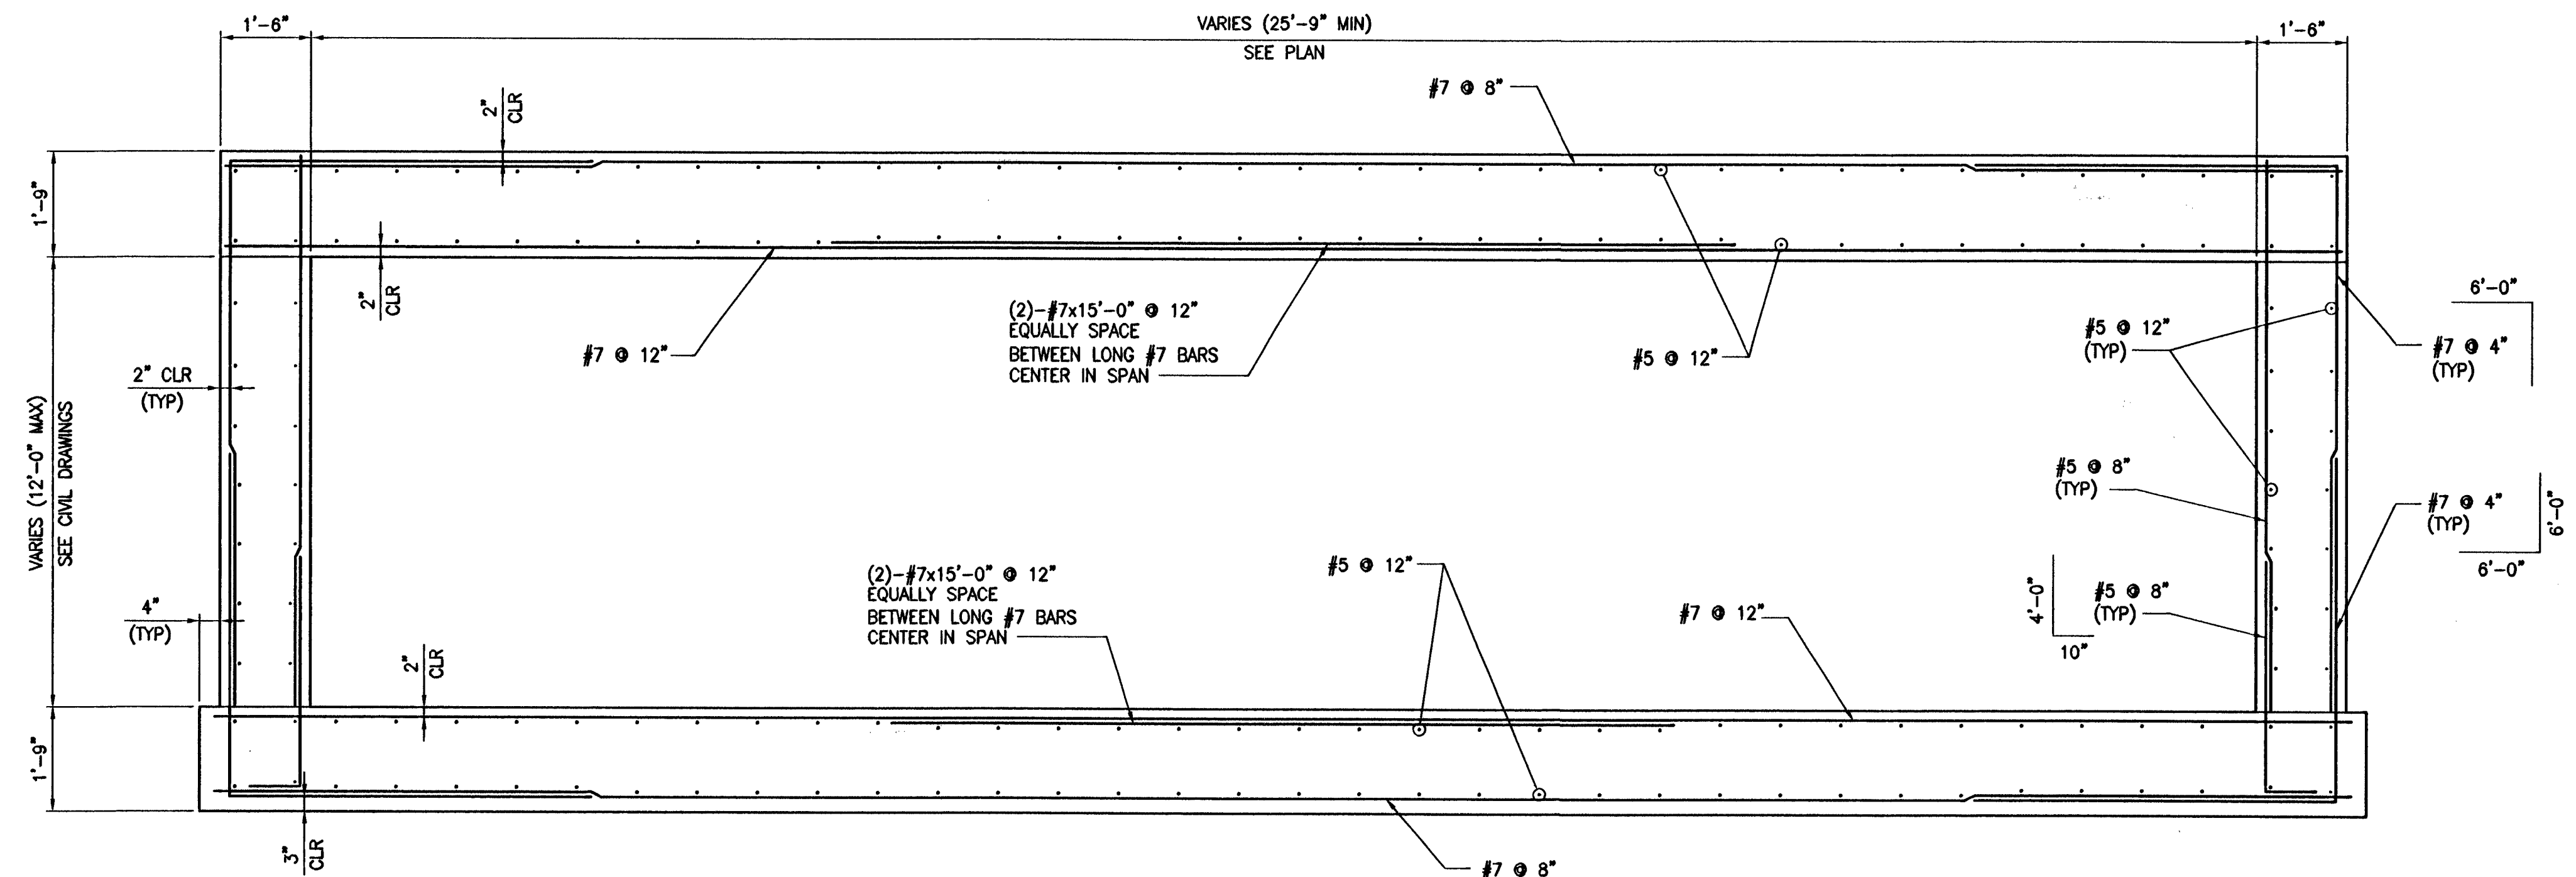

A SECTION


SCALE: 1/2" = 1'-0"

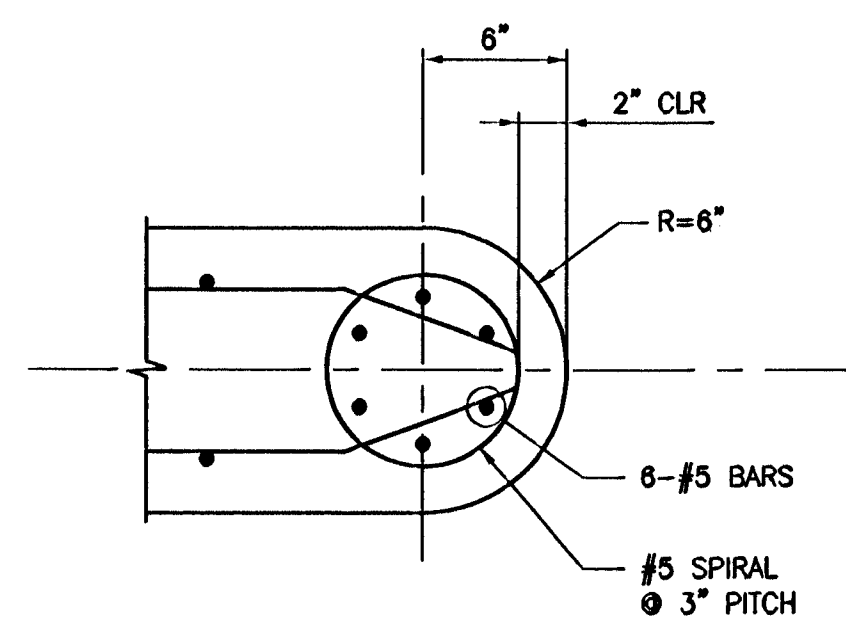


C SECTION

SCALE: 1 1/2" = 1'-0"

REV. NO.	DATE	DESCRIPTION	APPROVED
1	12/16/06		

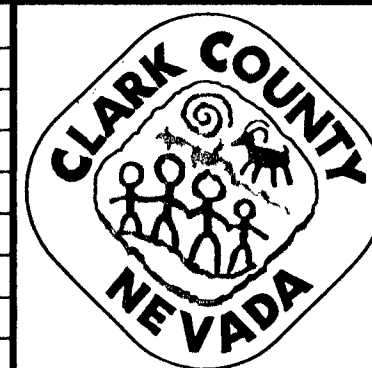

FLAMINGO-BOULDER HIGHWAY NORTH
SAHARA AVENUE TO FLAMINGO WASH
SECTIONS - "PS" 111+13.27 TO "PS" 112+24.27
CLARK COUNTY, NEVADA, DEPARTMENT OF PUBLIC WORKS

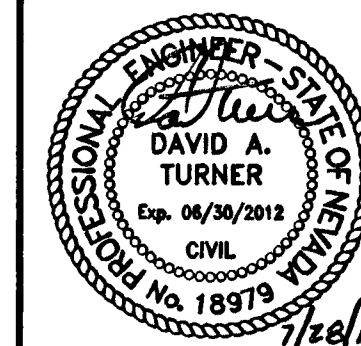

PROJECT No: 500.875 DRAWN BY: FAM/NO
DESIGNED BY: FAM CHECKED BY: RIN
APPROVED BY: RIN
G. C. WALLACE COMPANIES
ENGINEERS | PLANNERS | SURVEYORS
1555 S. RAINBOW BLVD. - LAS VEGAS, NV 89146
TEL: 702.804.2000 FAX: 702.804.2299 GCWALLACE.COM

SCALE	L-1867
HORIZ: NONE	DRAWING NO. 107 V 5497
VERT: NONE	Sheet S4
FIELD BOOK	18946
CCPW PROJECT #F060309	SHT. 33 OF 50
W.O. #2007-15	